




PLAN LAYOUT
SCALE 1:50

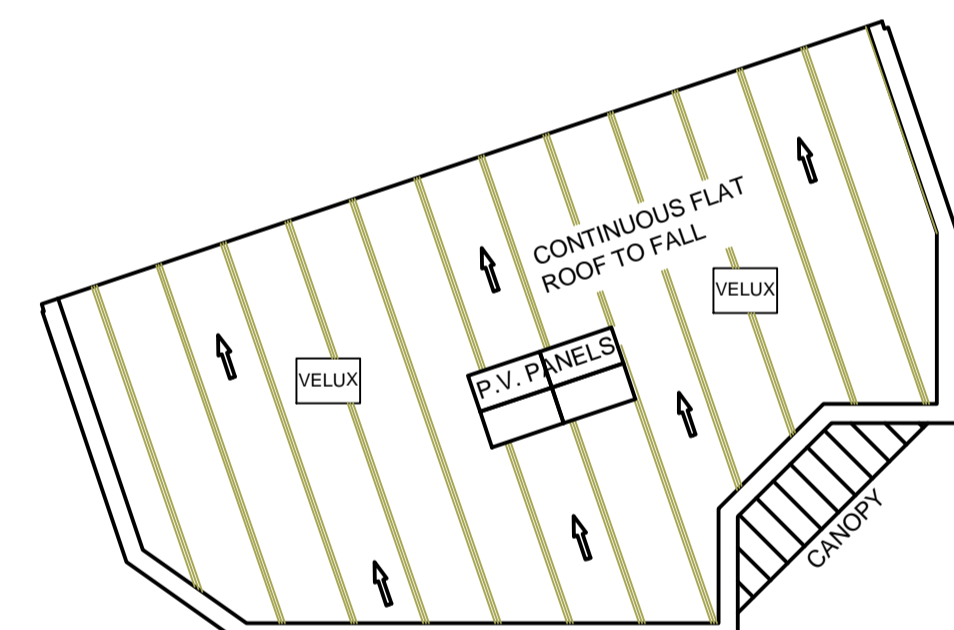


ROOF LAYOUT
SCALE 1:200

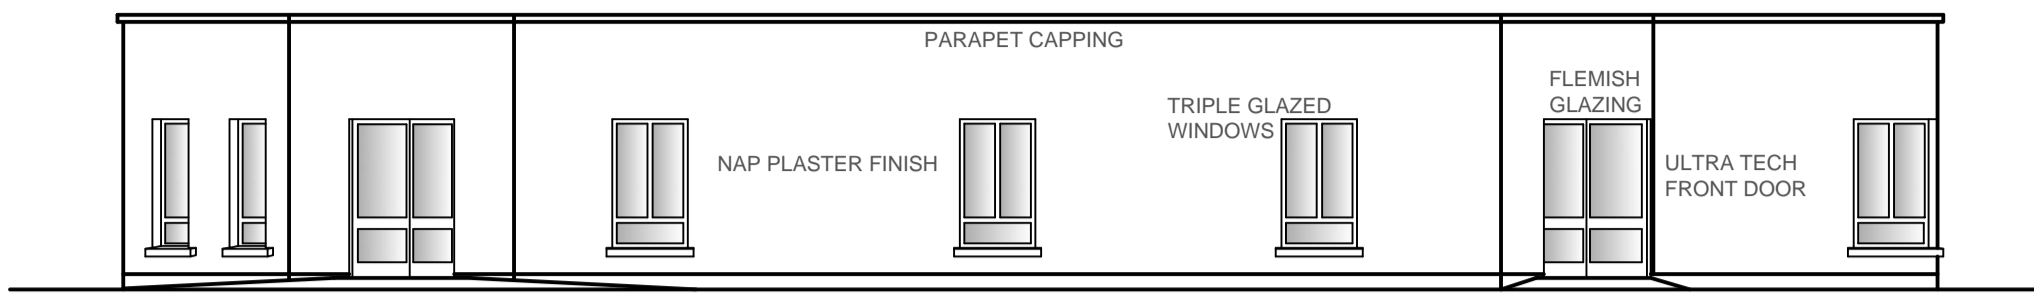


FRONT ELEVATION A
SCALE 1:100

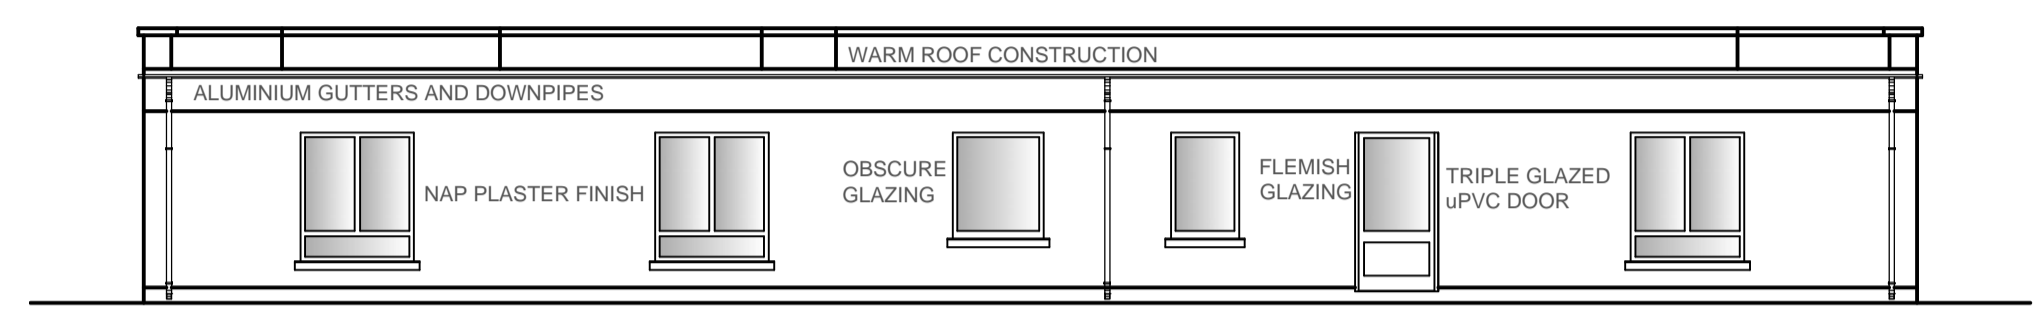

REAR ELEVATION B
SCALE 1:100

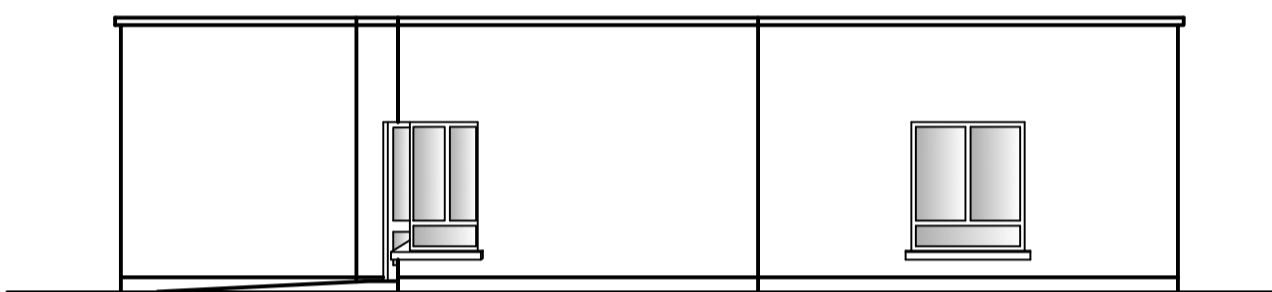


SIDE ELEVATION C
SCALE 1:100

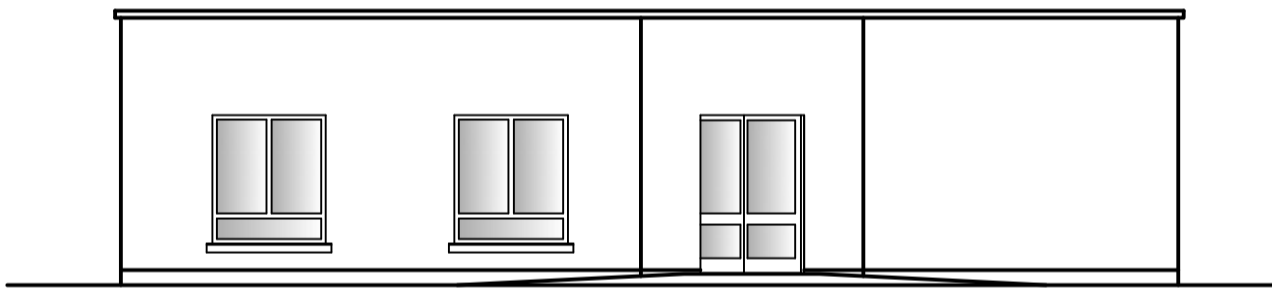


SIDE ELEVATION D
SCALE 1:100


FLAT ROOF CONSTRUCTION AS PER STRUCTURAL ENGINEERS DESIGN.
WARM ROOF CONSTRUCTION USING XTRATHERM XTRAFALL ROOFING BOARDS DESIGNED AND INSTALLED IN STRICT ACCORDANCE WITH MANUFACTURER INSTRUCTIONS.
CRYSTICROOF PREMIER COLD LIQUID APPLIED ROOFING MEMBRANE COVERING TO INCLUDE ALL ASSOCIATED FLASHINGS AND TRIMS INSTALLED BY MANUFACTURER APPROVED INSTALLER IN STRICT ACCORDANCE WITH MANUFACTURERS INSTRUCTIONS.

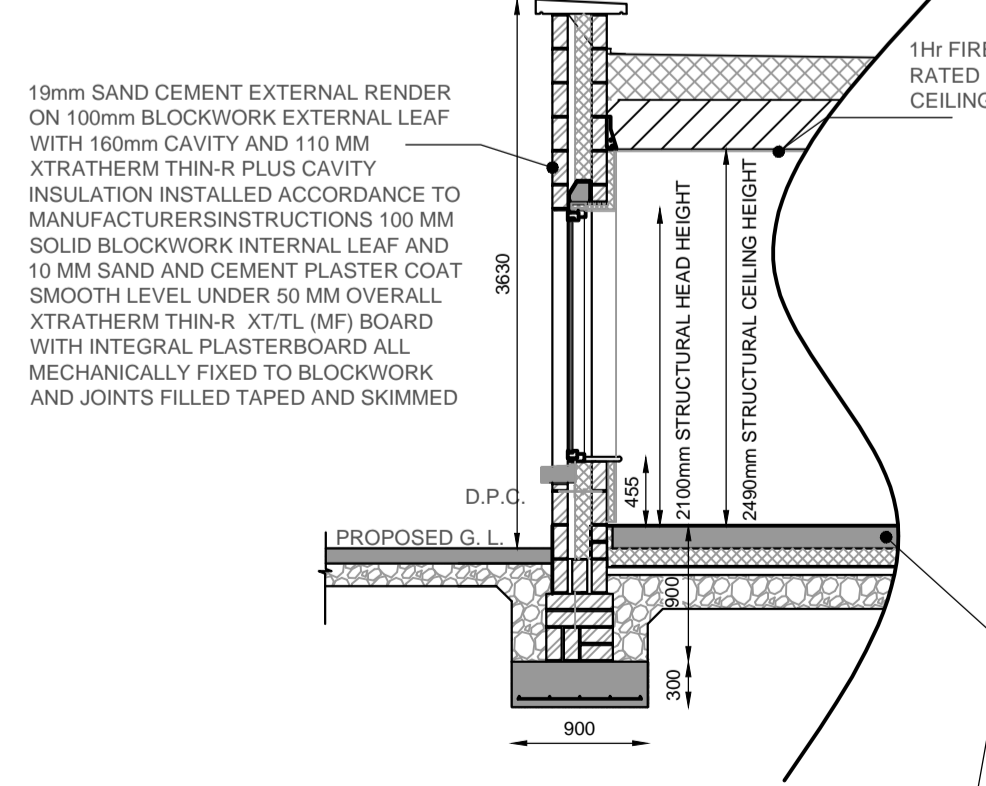

SECTION A-A
SCALE 1:50

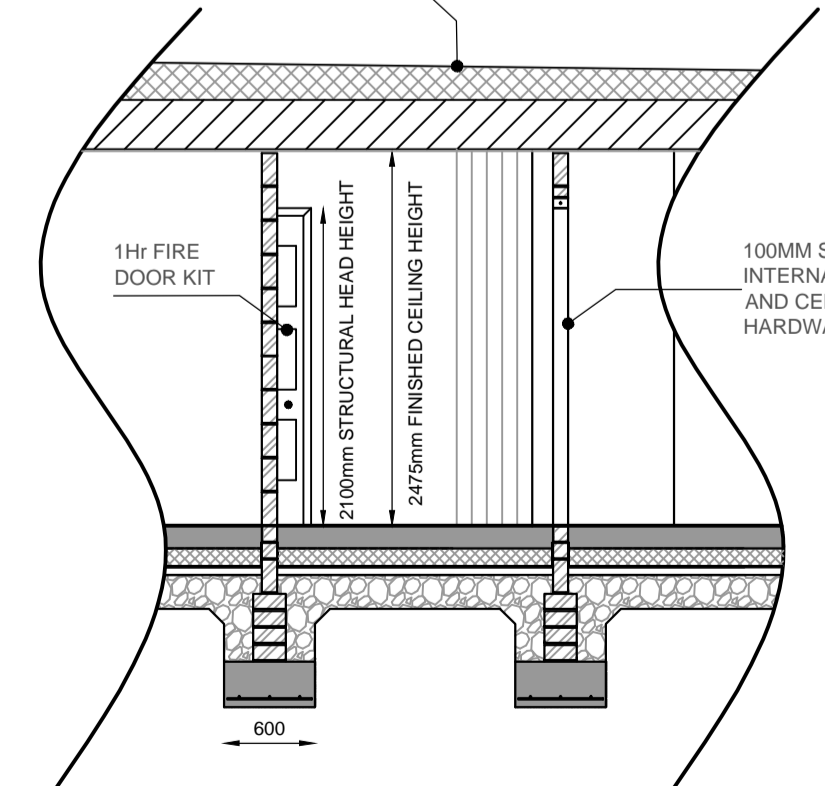

SECTION B-B
SCALE 1:50

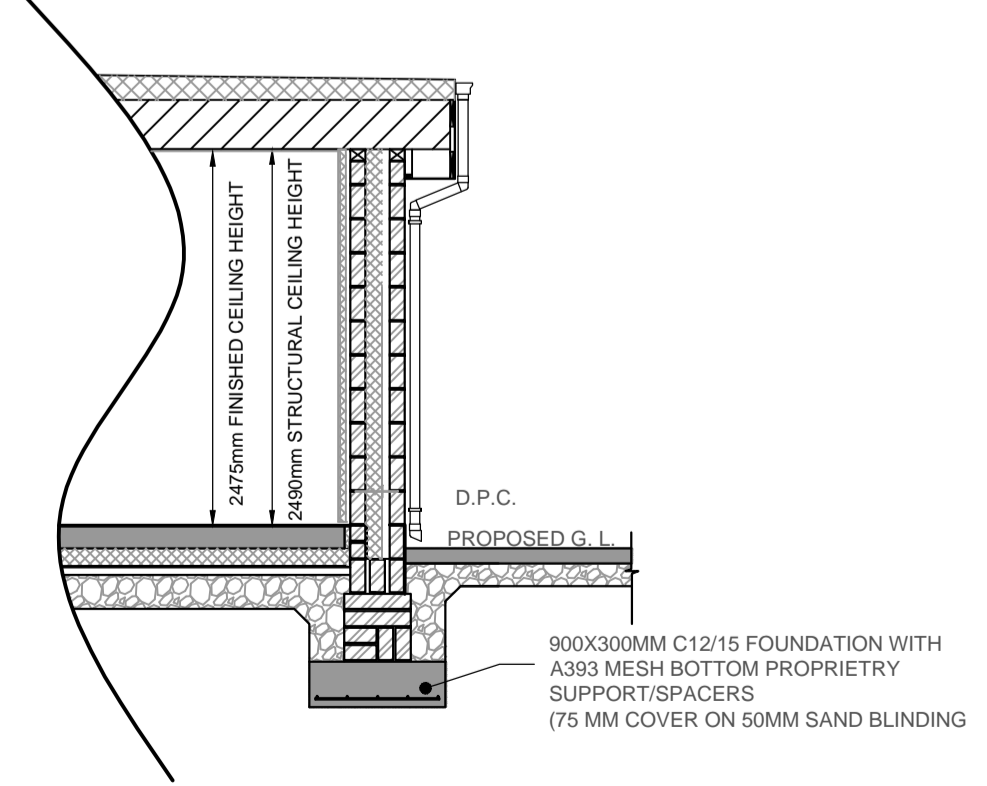

SECTION C-C
SCALE 1:50

REV:	DESCRIPTION:	DATE:

HOUSING TECHNICAL SECTION

Kilkenny County Council
County Hall John Street Kilkenny

Tel: 056 7794000
Fax: 056 7794004
E-mail: info@kilkennyccoco.ie
Webpage: www.kilkennyccoco.ie

Serving People - Preserving Heritage

© COPYRIGHT RESERVED

PROGRESS	PLANNING	<input checked="" type="checkbox"/> TENDER	CONSTRUCTION
PROJECT: PROPOSED DWELLING AT BLACKSTAFF, CALLAN, CO KILKENNY.			
DRAWING: PART 8 PROCESS PLANS, ELEVATIONS & SECTIONS			
DRAWN BY: MOS	SCALE: 1:50, 1:100 & 1:200	DATE: JUNE 2017	
CHECKED BY:	DATE:	DRAWING NO. RC-95 / P.02	
FILE NO. RC-95	DRAWING NO.	ALL ORDNANCE SURVEY DATA BASED ON ORDNANCE SURVEY OF IRELAND MAP LICENCE NUMBER 2013/27/CCMA/KILKENNY*	