



HOUSE FINISHES:  
 FRONT & SIDE ELEVATIONS:  
 MAP PLASTER FINISH  
 ROOF:  
 BROWN FLAT SLATES WITH MATCHING EDGE TILES  
 WHITE ALUMINIUM FASCIA & SOFFIT SEAMLESS ALUMINIUM  
 GUTTERS AND DOWNPIPES  
 CONCRETE FLAT ROOF TO SIDE EXTENSION AND CONCRETE  
 CANOPY TO FRONT DOOR  
 WINDOWS/DOORS:  
 PVC & ALUMINIUM  
 STRUCTURE:  
 UNINSULATED MASS CONCRETE WALLS WITH SUSPENDED  
 TIMBER FLOOR


**EXISTING HOUSE FLOOR PLAN**  
 SCALE 1:100

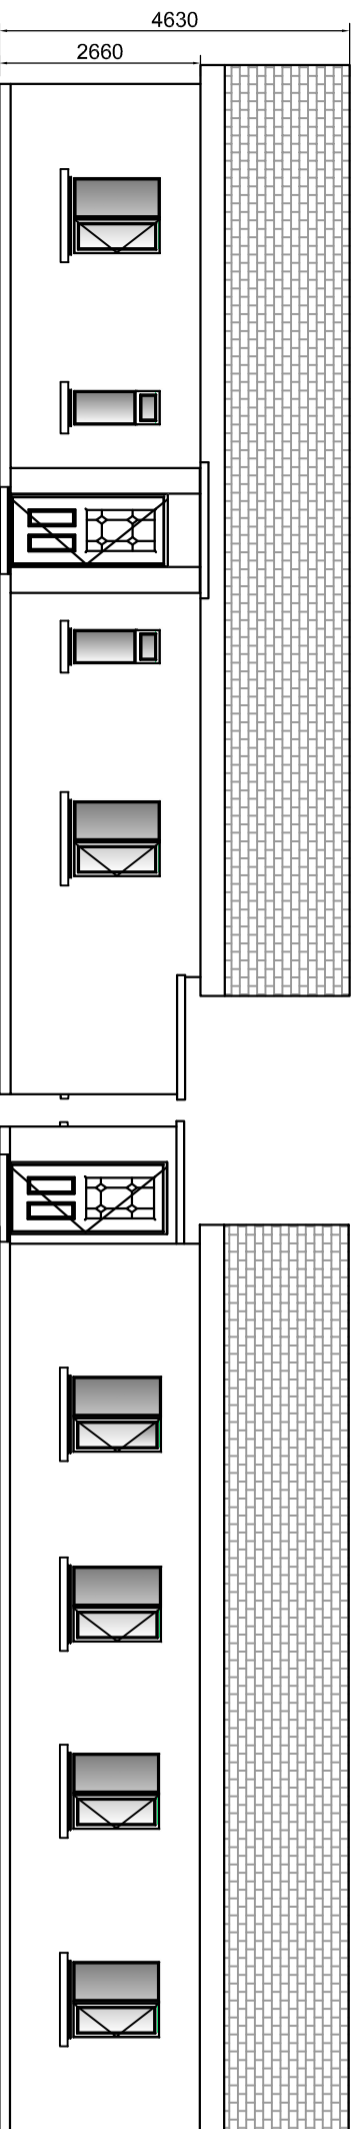


**EXISTING HOUSE FRONT ELEVATION**  
 SCALE 1:100

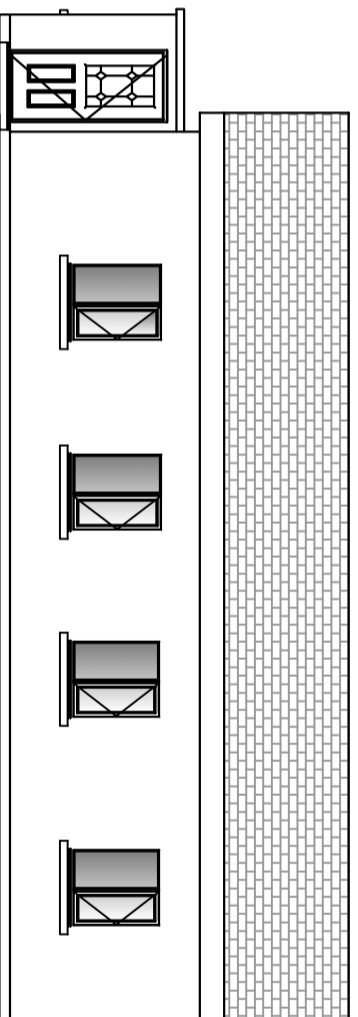

**EXISTING HOUSE REAR ELEVATION**  
 SCALE 1:100

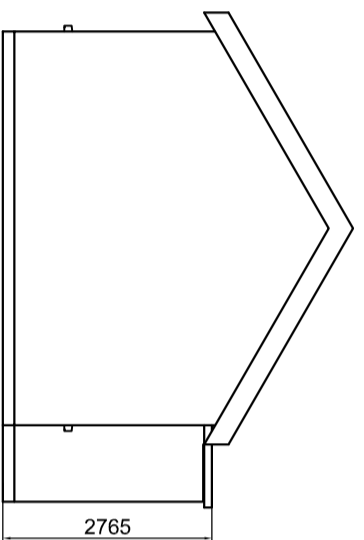

**EXISTING HOUSE SIDE ELEVATION**  
 SCALE 1:100

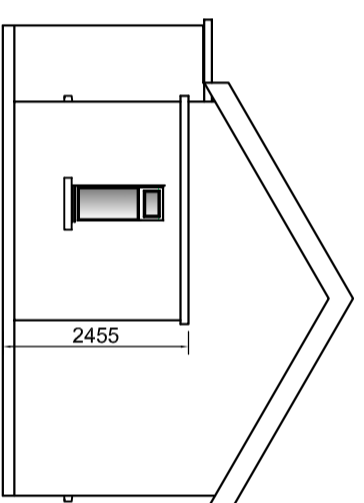

**EXISTING HOUSE SIDE ELEVATION**  
 SCALE 1:100

REV.	DESCRIPTION	DATE


**HOUSING TECHNICAL SECTION**

**Kilkenny County Council**  
 County Hall John Street Kilkenny  
 Tel: 056 7794000  
 Fax: 056 7794004  
 E-mail: info@kilkennycooco.ie  
 Webpage: www.kilkennycooco.ie  
**Serving People - Preserving Heritage**  
 © COPYRIGHT RESERVED

PROGRESS	PLANNING	<input checked="" type="checkbox"/>	TENDER	<input type="checkbox"/>	CONSTRUCTION	<input type="checkbox"/>
PROJECT:	2 NEW RESIDENTIAL DWELLINGS AT SHANGANNY JENKINSTOWN CO KILKENNY					
DRAWINGS:	EXISTING PLANS ELEVATIONS & SECTION 2 BED DWELLING (TO BE DEMOLISHED)					

DRAWN BY:	RS	SCALE:	1:100
CHECKED BY:	EC	DATE:	JAN 2019
FILE NO:	<b>HS 127</b>	DRAWING NO:	<b>PL-103</b>

ALL ORDINANCE SURVEY DATA BASED ON ORDINANCE SURVEY OF IRELAND MAP LICENSE NUMBER KILKENNY 2013/2700WA

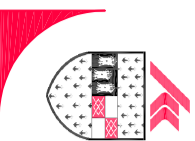

**Comhairle Chontae Chill Chainnigh**  
 Halda an Chontae Stráid Eoin Chill Chainnigh