




Front Elevation. Scale, 1:100.

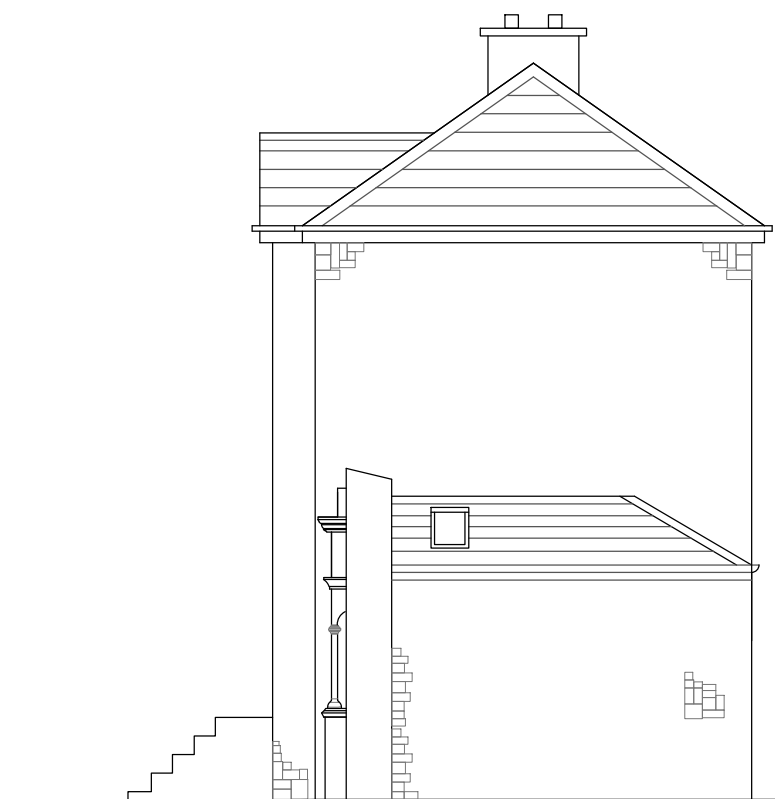

Side Elevation. Scale, 1:100.

Note:
No works proposed to the building facades.

REV:	DESCRIPTION:	DATE:

HOUSING TECHNICAL SECTION



Kilkenny County Council
 County Hall John Street Kilkenny
 Tel: 056 7794000
 Fax: 056 7794004
 E-mail: info@kilkennycoco.ie
 Webpage: www.kilkennycoco.ie
Serving People - Preserving Heritage
© COPYRIGHT RESERVED

PROGRESS	PLANNING	P	TENDER	CONSTRUCTION
----------	----------	----------	--------	--------------

PROJECT:
Proposed Refurbishment of St. Mary's Alms House,
St. Mary's Churchyard, St. Mary's Lane, Kilkenny.

DRAWING:
Front and Side Elevation

DRAWN BY: S.O'K	SCALE: 1:100.
CHECKED BY: E.G.	DATE: 28.11.2019
FILE NO. CP_146	DRAWING NO. 007

ALL ORDNANCE SURVEY DATA BASED ON ORDNANCE SURVEY OF IRELAND MAP
LICENCE NUMBER *KILKENNY 2013/27/CCMA



Comhairle Chontae Chill Chainnigh
Halla an Chontae Sraid Eoin Cill Chainnigh