


Note:
No works proposed to the building facades.



Rear Elevation (on St. Mary's lane). Scale, 1:100.

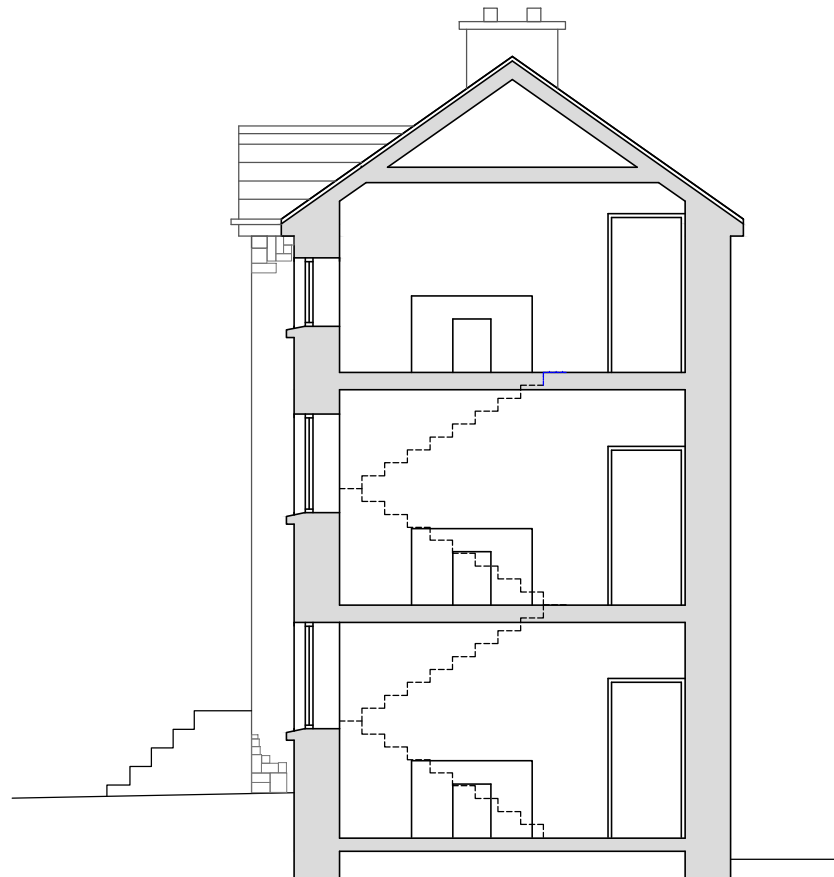

Section. Scale, 1:100.



Comhairle Chontae Chill Chainnigh
Halla an Chontae Sraid Eoin Cill Chainnigh

REV:	DESCRIPTION:	DATE:

HOUSING TECHNICAL SECTION



Kilkenny County Council
County Hall John Street Kilkenny
Tel: 056 7794000
Fax: 056 7794004
E-mail: info@kilkennycoco.ie
Webpage: www.kilkennycoco.ie
Serving People - Preserving Heritage
© COPYRIGHT RESERVED

PROGRESS	PLANNING	P	TENDER	CONSTRUCTION
PROJECT: Proposed Refurbishment of St. Mary's Alms House, St. Mary's Churchyard, St. Mary's Lane, Kilkenny.				
DRAWING: Rear Elevation and Section				
DRAWN BY: S.O'K		SCALE: 1:100.		
CHECKED BY: E.G.		DATE: 28.11.2019		
FILE NO. CP_146		DRAWING NO. 008		
ALL ORDNANCE SURVEY DATA BASED ON ORDNANCE SURVEY OF IRELAND MAP LICENCE NUMBER *KILKENNY 2013/27/CCMA				