




EXISTING 2ND FLOOR LAYOUTS
Apt 7
Scale 1:100

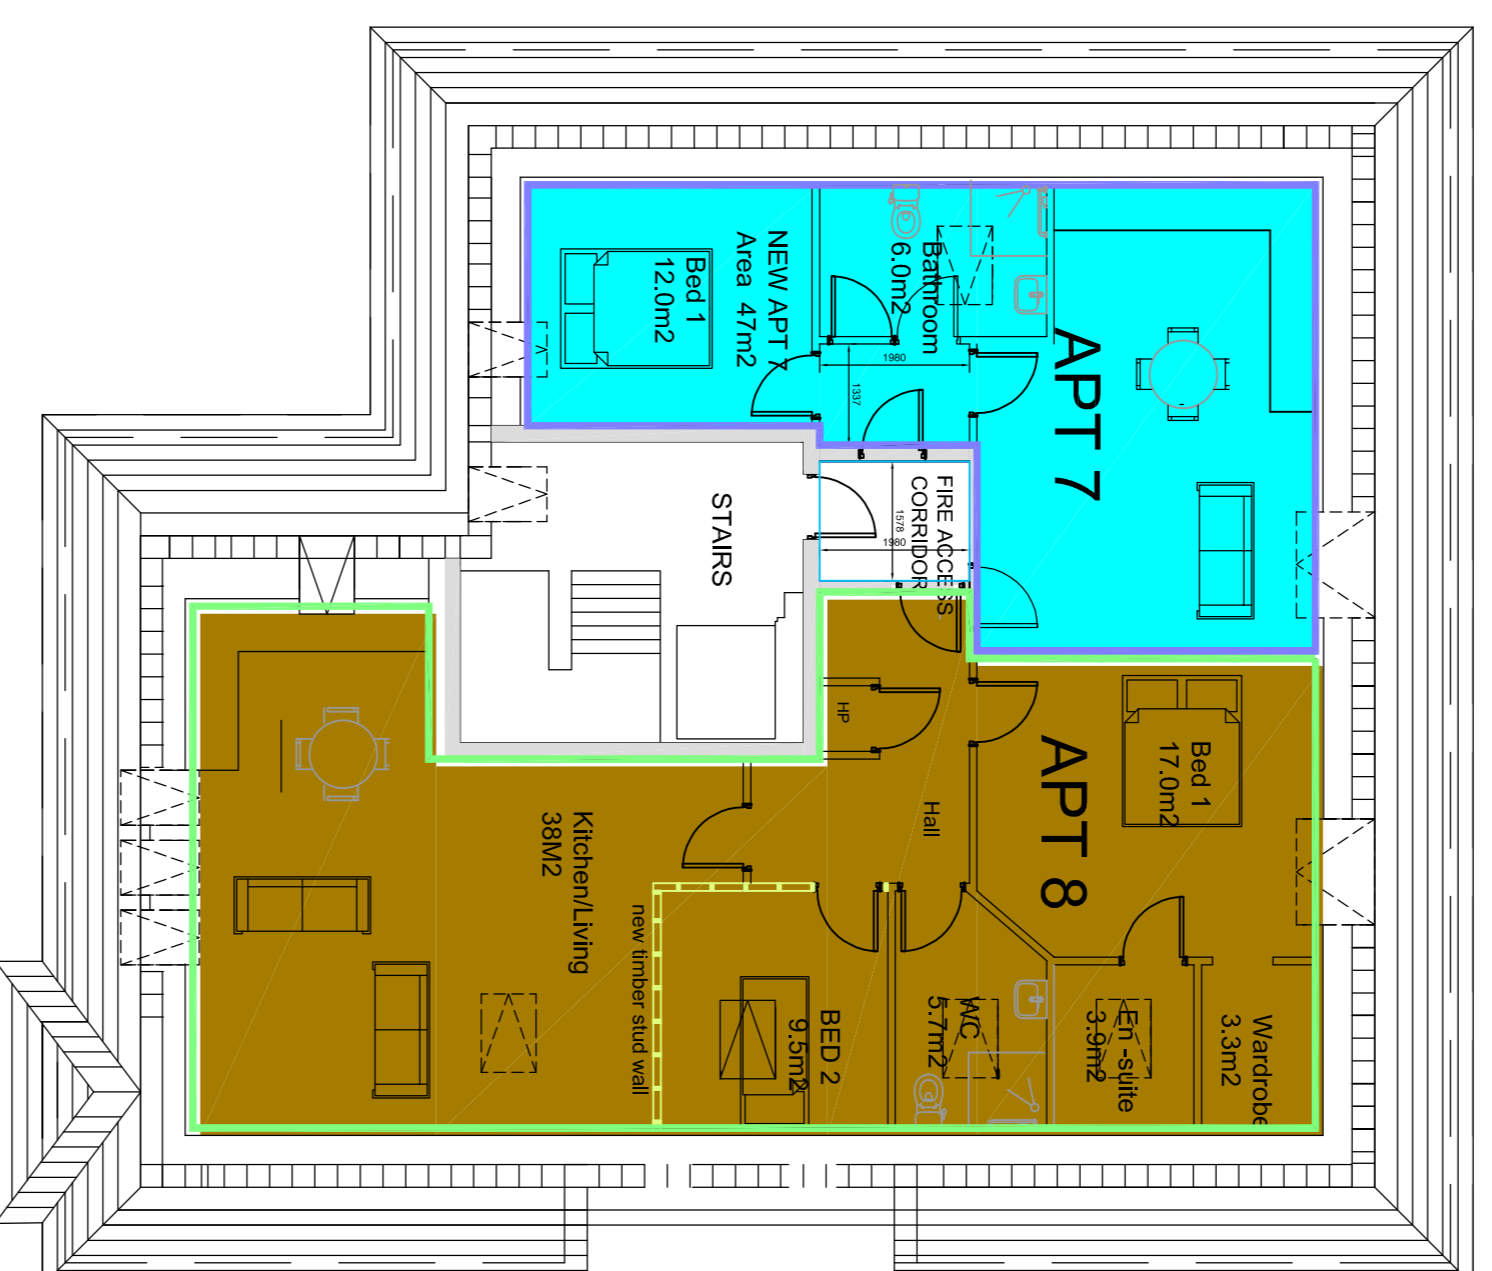


PROPOSED 2ND FLOOR LAYOUTS
Apt 7 & 8
Scale 1:100

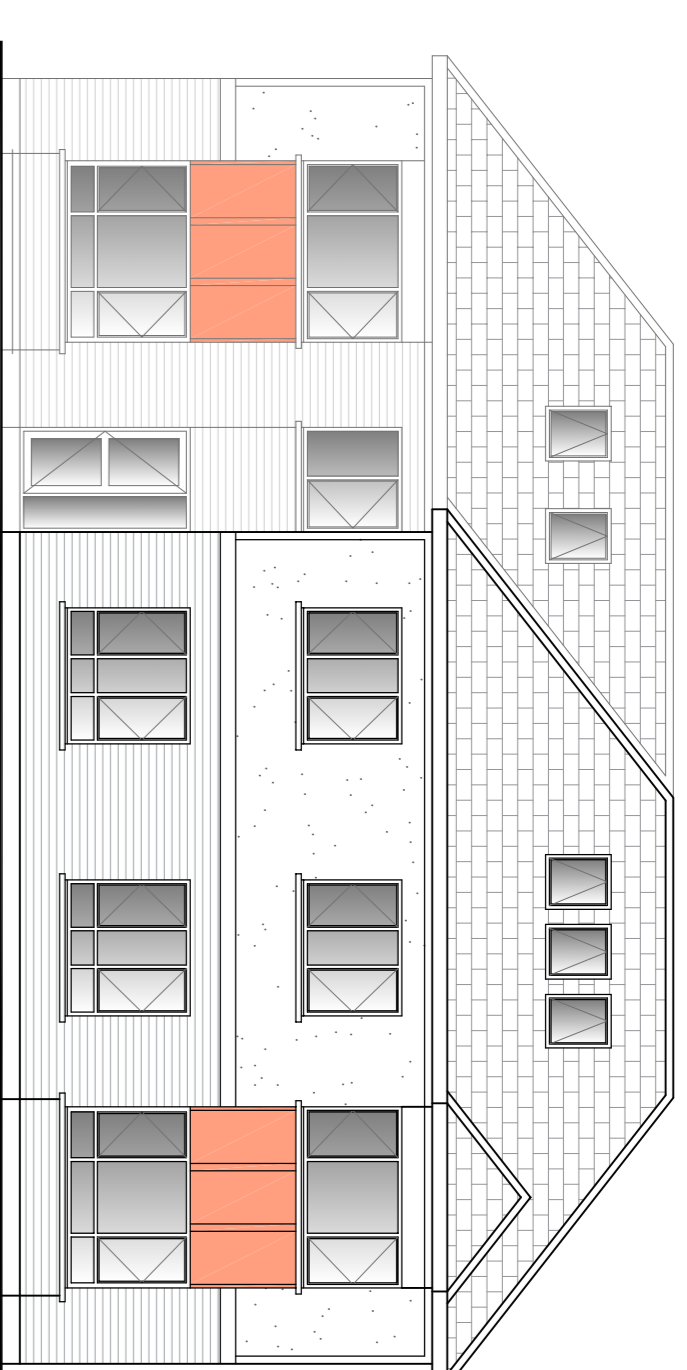


FRONT ELEVATION

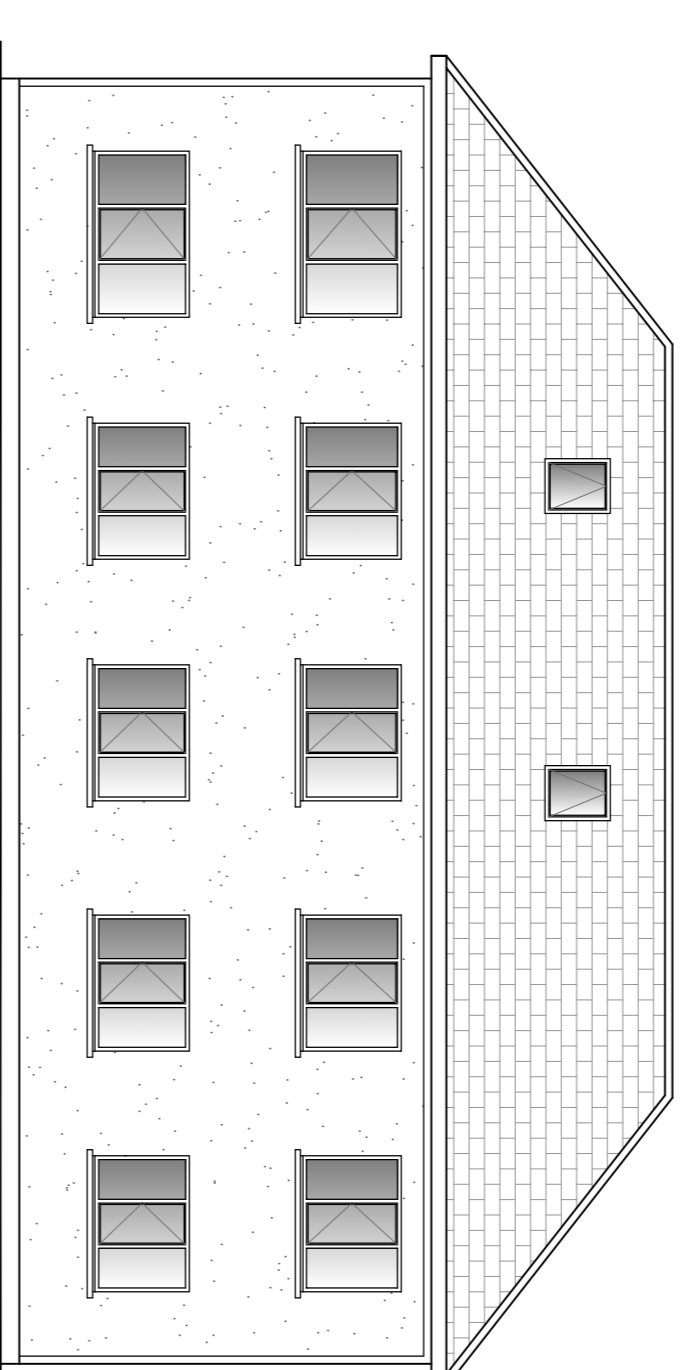

REAR ELEVATION

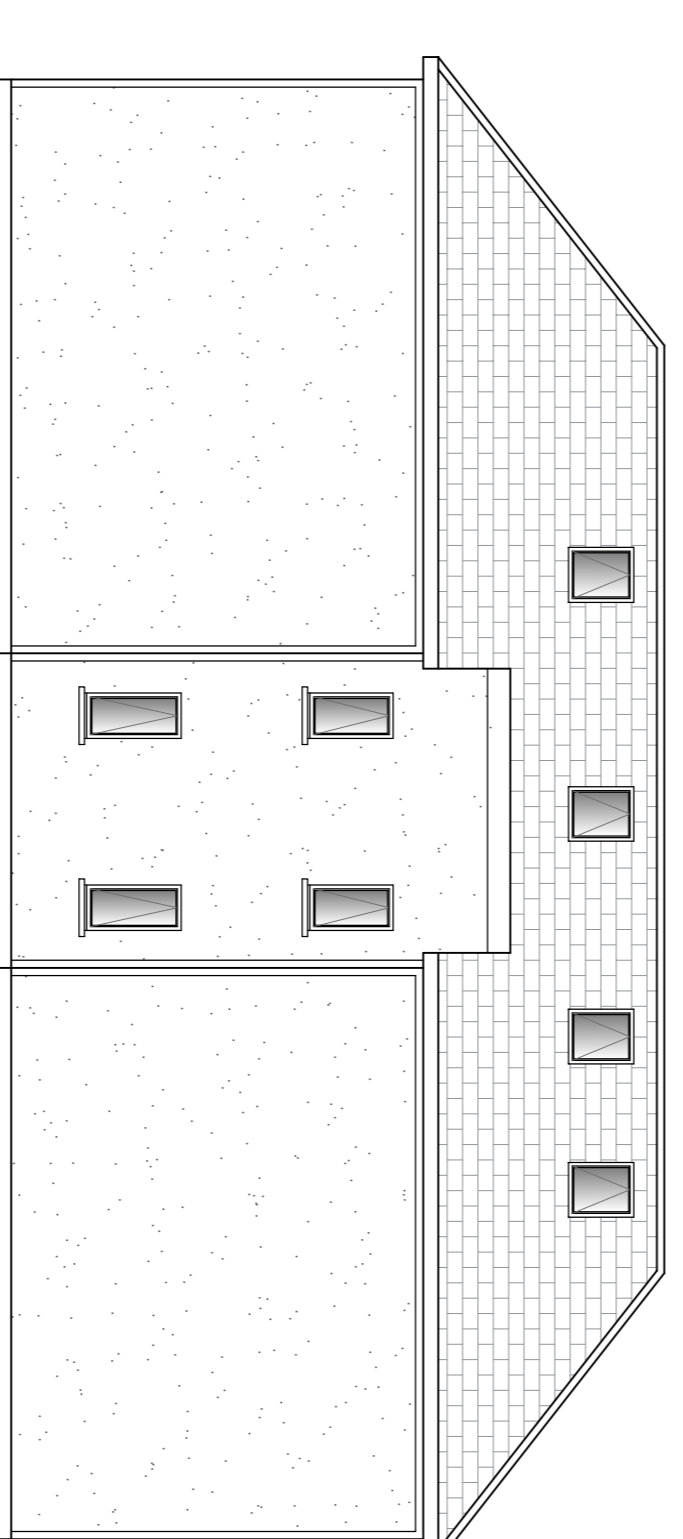

SIDE (EAST) ELEVATION

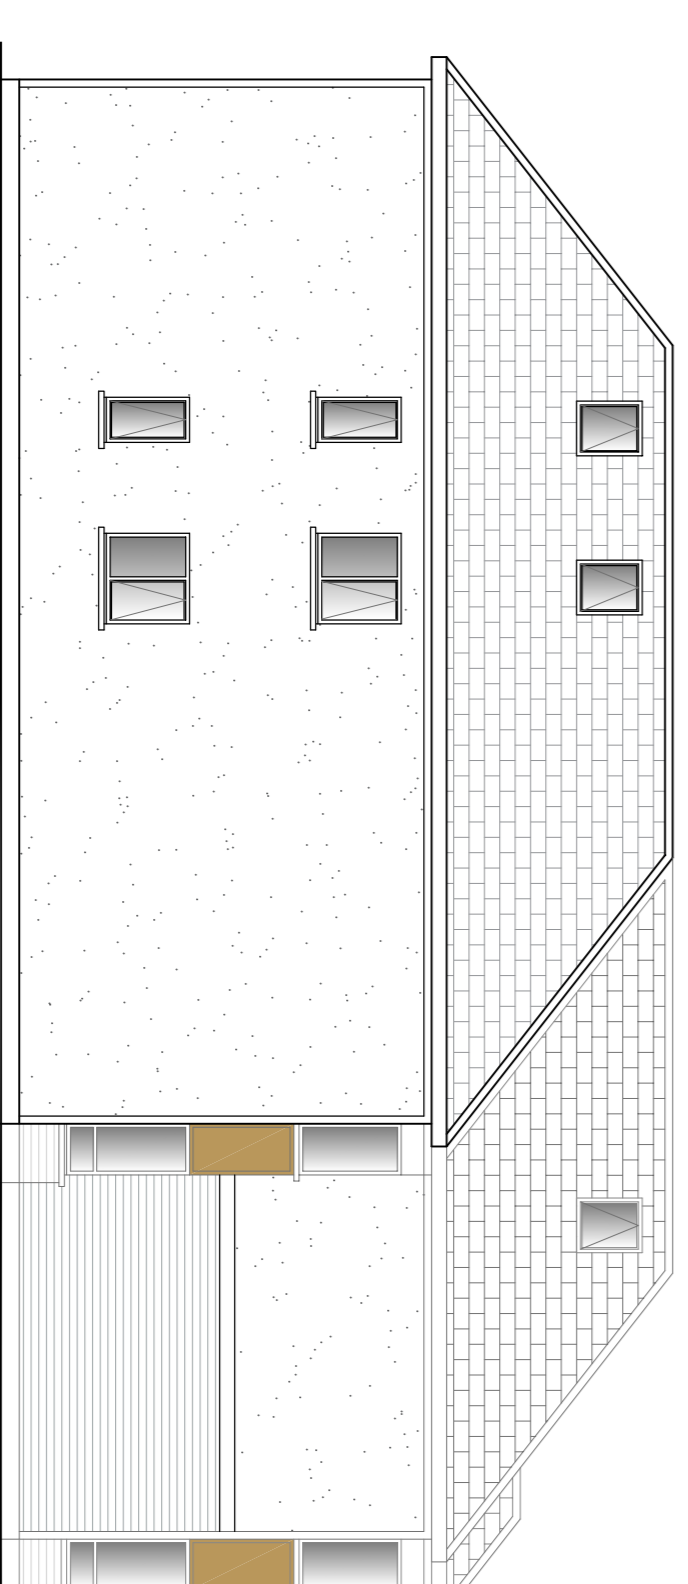

SIDE (WEST) ELEVATION

SCHEDULE OF ACCOMMODATION

APT 7.	EXISTING	PROPOSED (1 BED)
BED 1	17.0m ²	12m ²
BED 2	18.0m ²	N/A
BED 3	12.0m ²	N/A
KITCHEN LIVING ROOM	48m ²	25.5m ²
WC	6.0m ²	6.0m ²
EN SUITE x 2	6.5m ²	N/A
WARDROBE x 2	7.6m ²	N/A
UTILITY	5.7m ²	N/A
TOTAL AREA	100m ²	47m ²

SCHEDULE OF ACCOMMODATION

APT 8.	PROPOSED (2 BED)
BED 1	17.0m ²
BED 2	9.3m ²
KITCHEN LIVING ROOM	38m ²
WC	5.7m ²
EN SUITE	3.3m ²
STORE	3.3m ²
TOTAL AREA	89m ²

NOTE
WINDOWS TO ELEVATIONS TO REMAIN UNCHANGED

REV.	DESCRIPTION	DATE

HOUSING TECHNICAL SECTION

Kilkenny County Council
County Hall, John Street, Kilkenny

Tel: 056 7794800
Fax: 056 7794801
Email: enquiries@kilkennycc.ie
Website: www.kilkennycc.ie

Serving People - Preserving Heritage
© COPYRIGHT RESERVED

PROGRESS:	PLANNING	TENDER	CONSTRUCTION
PROJECT:	RECONFIGURATION OF 2ND FLOOR APARTMENT		
	34 THE GREEN AYRFIELD GRANGES RD KILKENNY		

DRAWING: EXISTING & PROPOSED PLANS & ELEVATION
2ND FLOOR APARTMENTS

DRAWN BY:	PS	SCALE:	1:100
CHECKED BY:	EC	DATE:	SEPT 2020
FILE NO.:	HS 157	DRAWING NO.:	PL-102

ALL ORDNANCE SURVEY DATA BASED ON ORDNANCE SURVEY OF IRELAND MAP LICENCE NUMBER 2013/27/CMA/VI/KENNY

