



Material Key

- 1. Corrugated Asbestos Roof
- 2. Polycarbonate Cladding
- 3. Solid Random Rubble Wall
- 4. Metal Door
- 5. Metal Railing
- 6. Glazed Rooflight
- 7. Timber Frame Structure
- 8. Structural Supports
- 9. Box Aluminium Gutter
- 10. Single Ply Membrane Roof

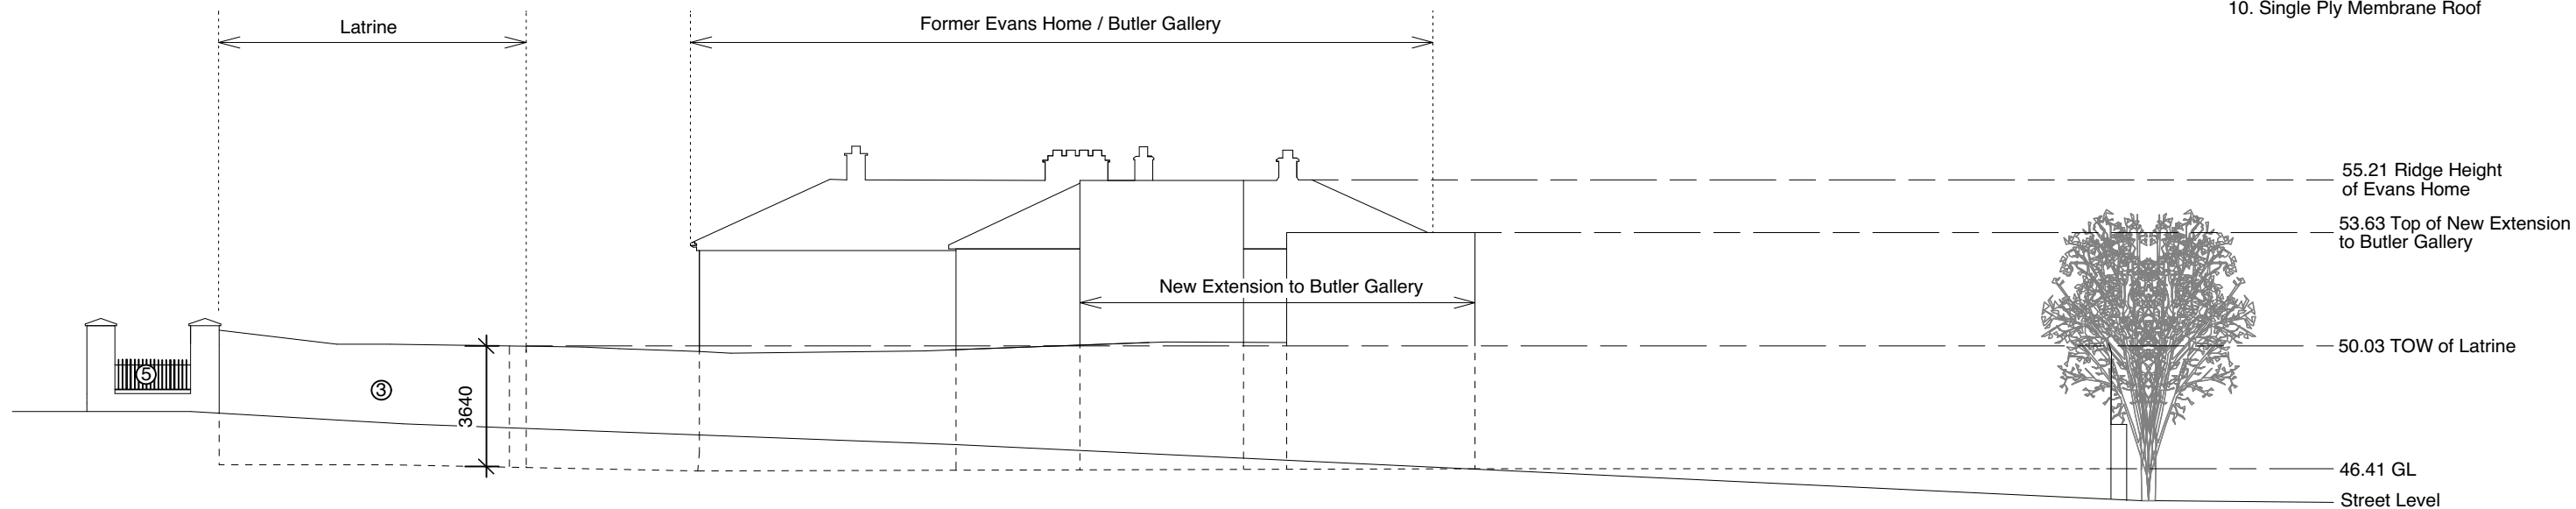


1 Existing Northwest Elevation
Scale: 1:200

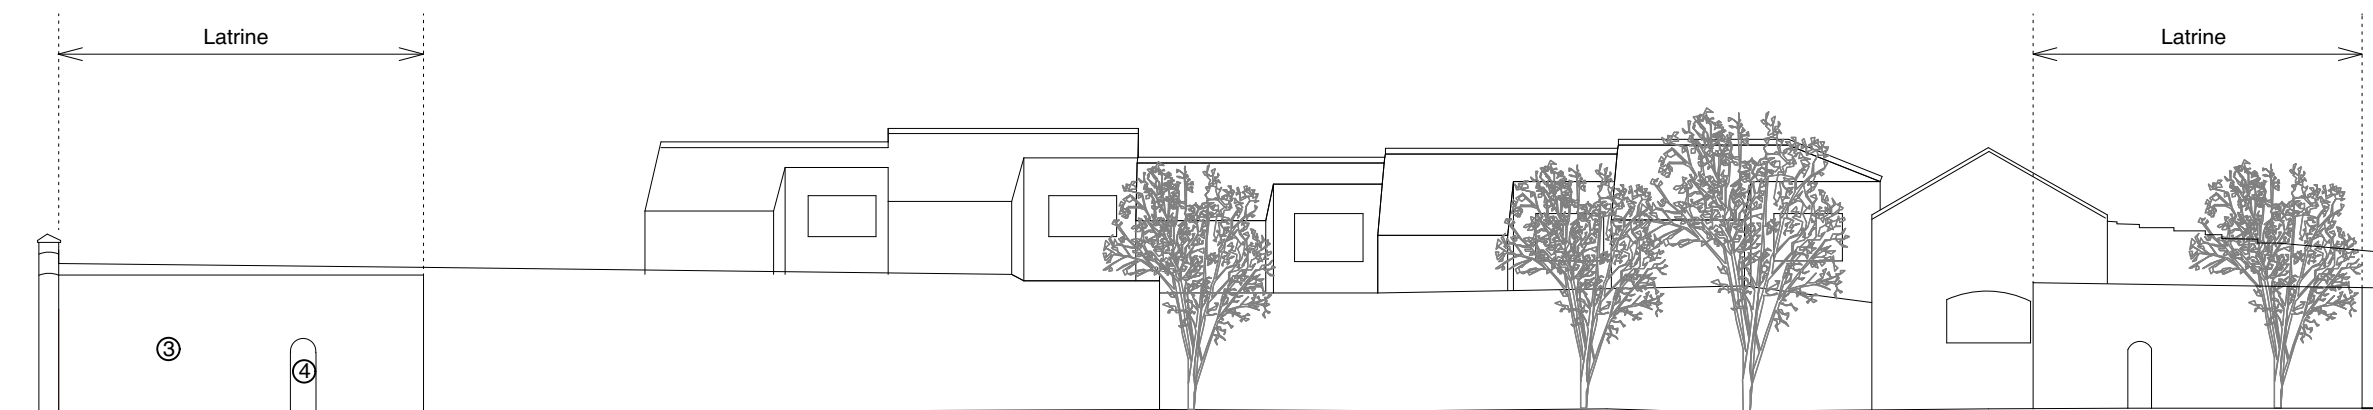

2 Existing Northeast Elevation
Scale: 1:200

PLANNING

 

- Legend:**
- To Be Removed
 - To Be Removed
 - New Elements

REV	DESCRIPTION	DRWN BY	CHKD BY	DATE
/	Part 8 Application	JH	EAG	27/11/20

PROJECT	The Latrines - Evan's Home	
DRAWING	Existing Elevations	
JOB No.	DRAWING No.	REV
135	P/03	/

CANICE Architects	
17a Irishtown Kilkenny, Ireland R95 W66V t: +353 (0)56 777 1494 e: studio@canicearchitects.com	
SCALE	SIZE
1:200	A3

1_ Do not scale from this drawing, other than for Planning purposes. 2_ All dimensions to be checked on site by the contractor and such dimensions to be his responsibility. 3_Report all drawing errors, omissions and discrepancies to the architect. 4_ Where the drawing is in CAD format, it is uncontrolled - only figured dimensions in hard copies and PDFs to be relied upon for checking. 5_ All information contained in this drawing is SOLE COPYRIGHT OF CANICE ARCHITECTS and is not to be reproduced without their permission.