



Material Key


- 1. Corrugated Asbestos Roof
- 2. Polycarbonate Cladding
- 3. Solid Random Rubble Wall
- 4. Metal Door
- 5. Metal Railing
- 6. Glazed Rooflight
- 7. Timber Frame Structure
- 8. Structural Supports
- 9. Box Aluminium Gutter
- 10. Single Ply Membrane Roof

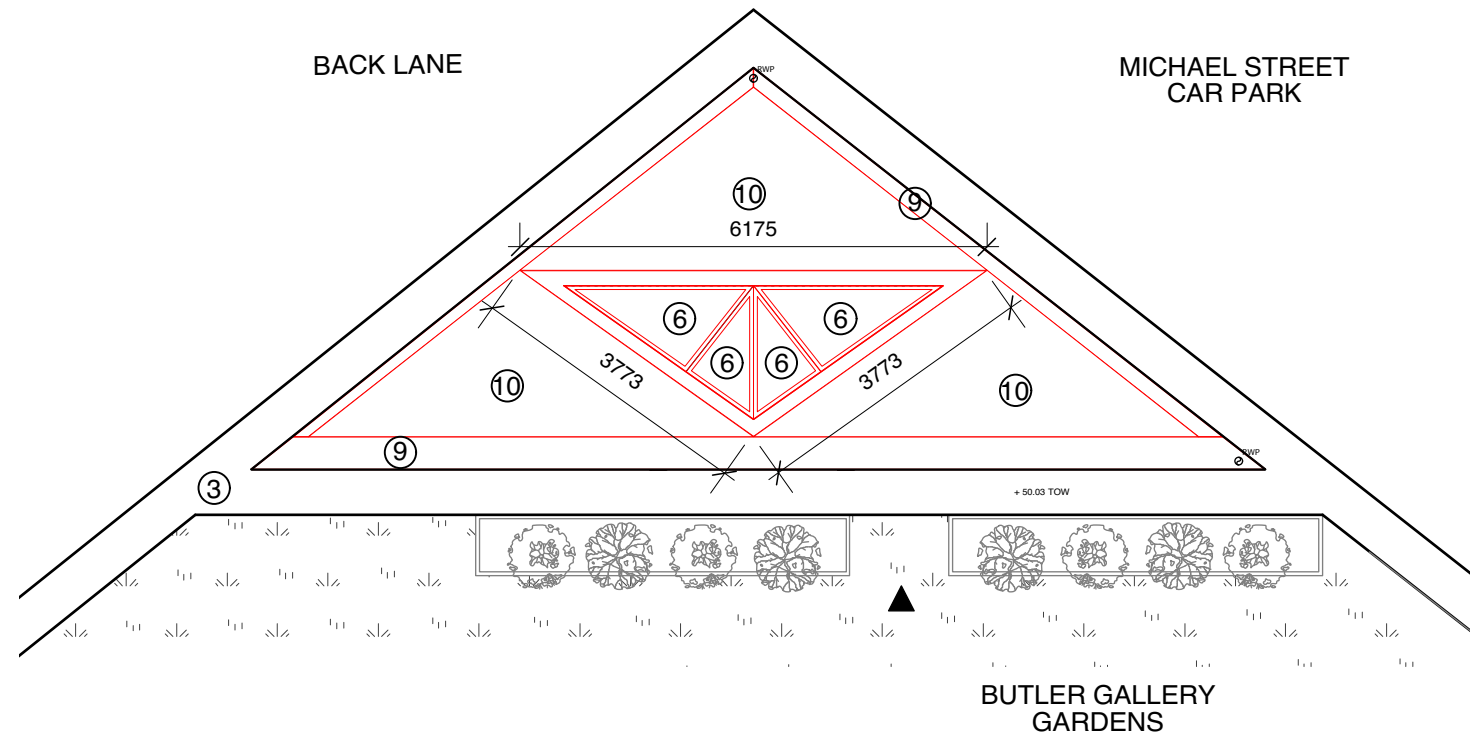

1 Proposed Roof Plan
Scale: 1:100

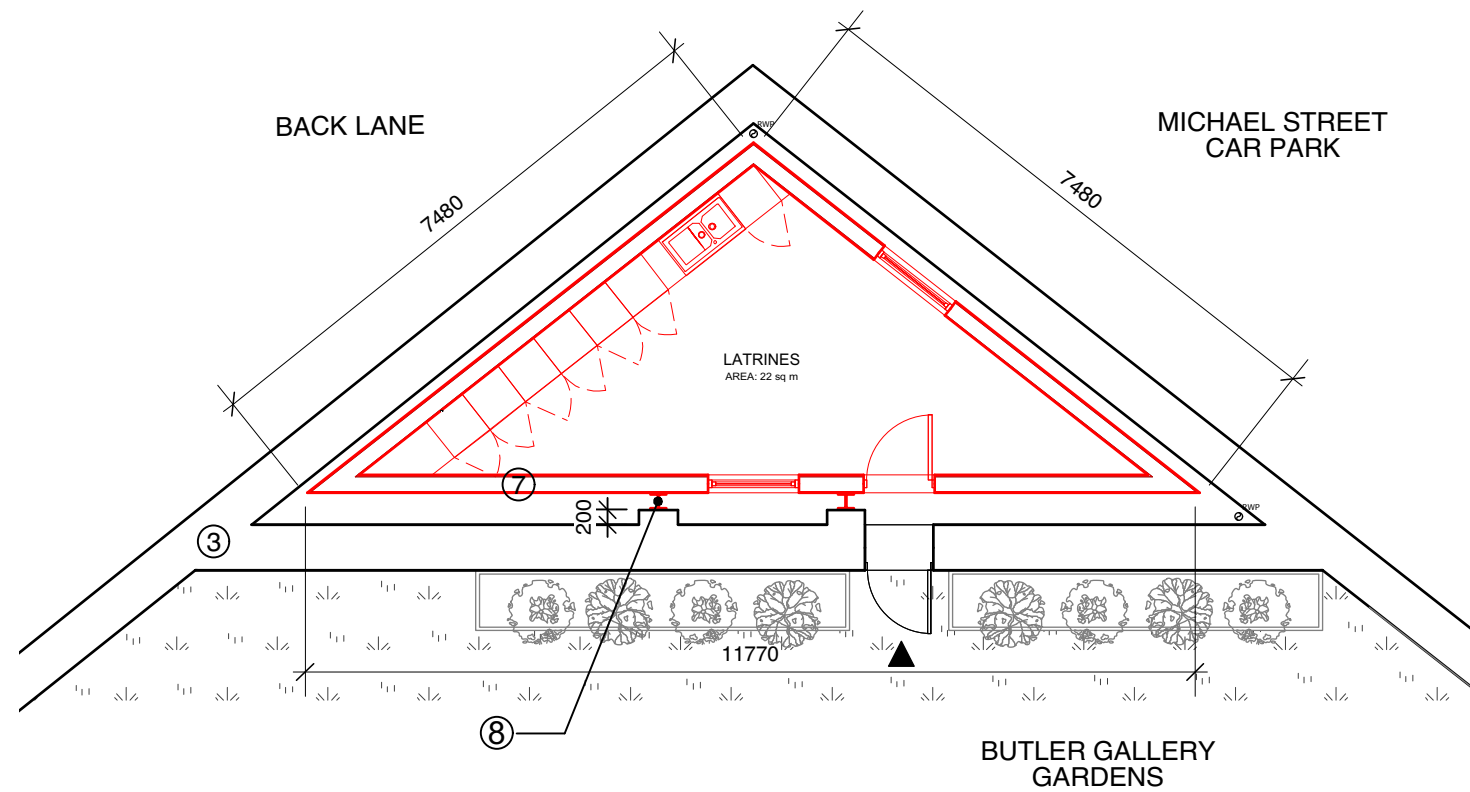

2 Proposed Ground Floor Plan
Scale: 1:100

 

Legend:

- To Be Removed
- To Be Removed
- New Elements

	/ Part 8 Application	JH	EAG	27/11/20
REV	DESCRIPTION	DRWN BY	CHKD BY	DATE

1. Do not scale from this drawing, other than for Planning purposes. 2. All dimensions to be checked on site by the contractor and such dimensions to be his responsibility. 3. Report all drawing errors, omissions and discrepancies to the architect. 4. Where the drawing is in CAD format, it is uncontrolled - only figured dimensions in hard copies and PDFs to be relied upon for checking. 5. All information contained in this drawing is SOLE COPYRIGHT OF CANICE ARCHITECTS and is not to be reproduced without their permission.

PROJECT The Latrines - Evan's Home	
DRAWING Proposed Ground Floor & Roof Plan	
JOB No. 135	DRAWING No. P/04

CANICE Architects	
17a Irishtown Kilkenny, Ireland R95 W66V t: +353 (0)56 777 1494 e: studio@canicearchitects.com	
SCALE 1:100	REV /

PLANNING

SIZE
A3