






2 Front Elevation
1 : 200

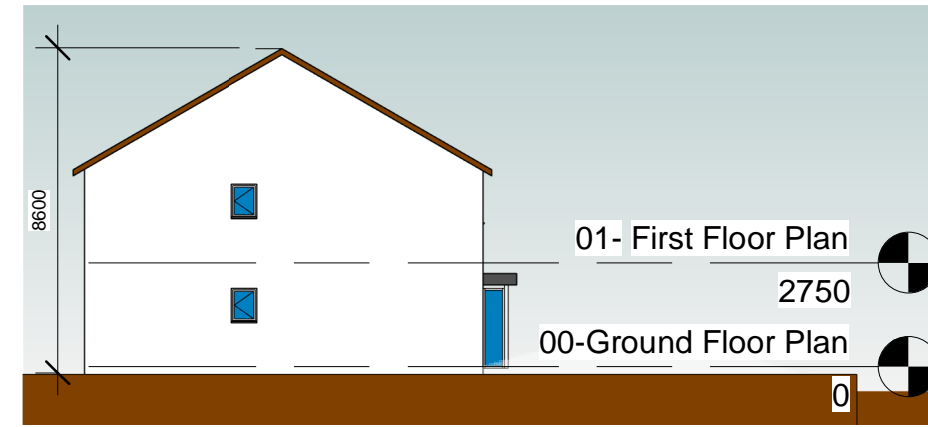


3 Side Elevation 1
1 : 200

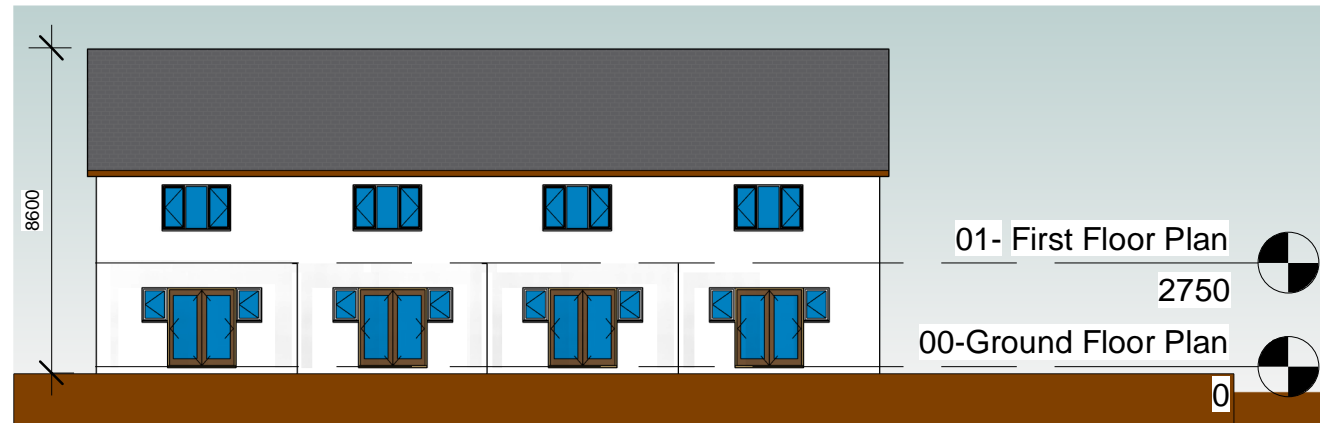

1 Rear Elevation
1 : 200

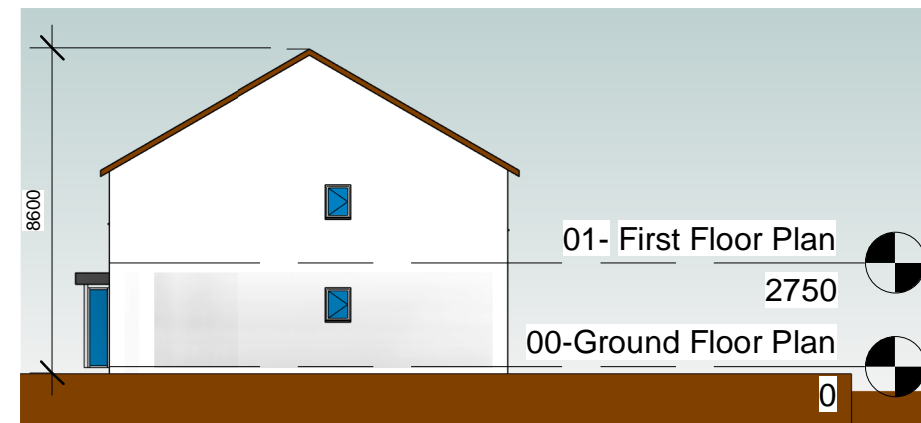


4 Side Elevation 2
1 : 200

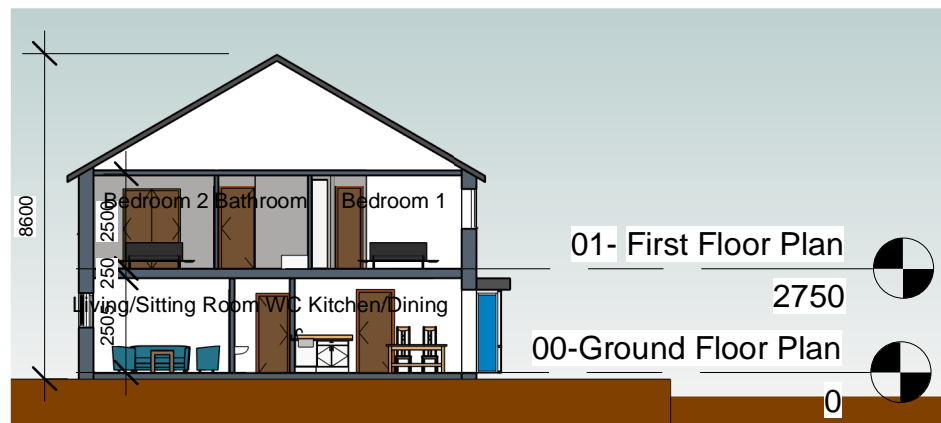

5 Section
1 : 200

EXTERNAL FINISHES	
ROOF:	Selected black flat concrete roof tiles with matching ridge tiles
	Aluminium lined fascias and soffits with rainwater goods to match
	Nap plaster finish to external masonry walls
	Triple glazed External Windows
	Composite front doors with triple glazed screens, Rear Doors with glazed panels

DESCRIPTION	DATE
HOUSING TECHNICAL SECTION	
 <p>Kilkenny County Council County Hall John Street Kilkenny Tel: 056 7794000 Fax: 056 7794004 E-mail: info@kilkennycoco.ie Webpage: www.kilkennycoco.ie Serving People - Preserving Heritage © COPYRIGHT RESERVED</p>	
STAGE: X	PLANNING TENDER CONSTRUCTION
PROJECT: Housing Development at Canal Road, Johnstown	
DRAWINGS: House Type B - Sheet 2	
DRAWN BY: PT	SCALE: 1 : 200
CHECKED BY: EG	DATE: 16/06/2021 18:05:55
FILE No. HS 132	DRAWING No. P10
ALL ORDNANCE SURVEY DATA BASED ON ORDNANCE SURVEY OF IRELAND MAP LICENCE NUMBER 2013/27/CCMA/KILKENNY	