

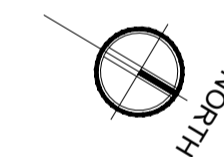




01
100 ROOF PLAN 1:100
BLOCK 13

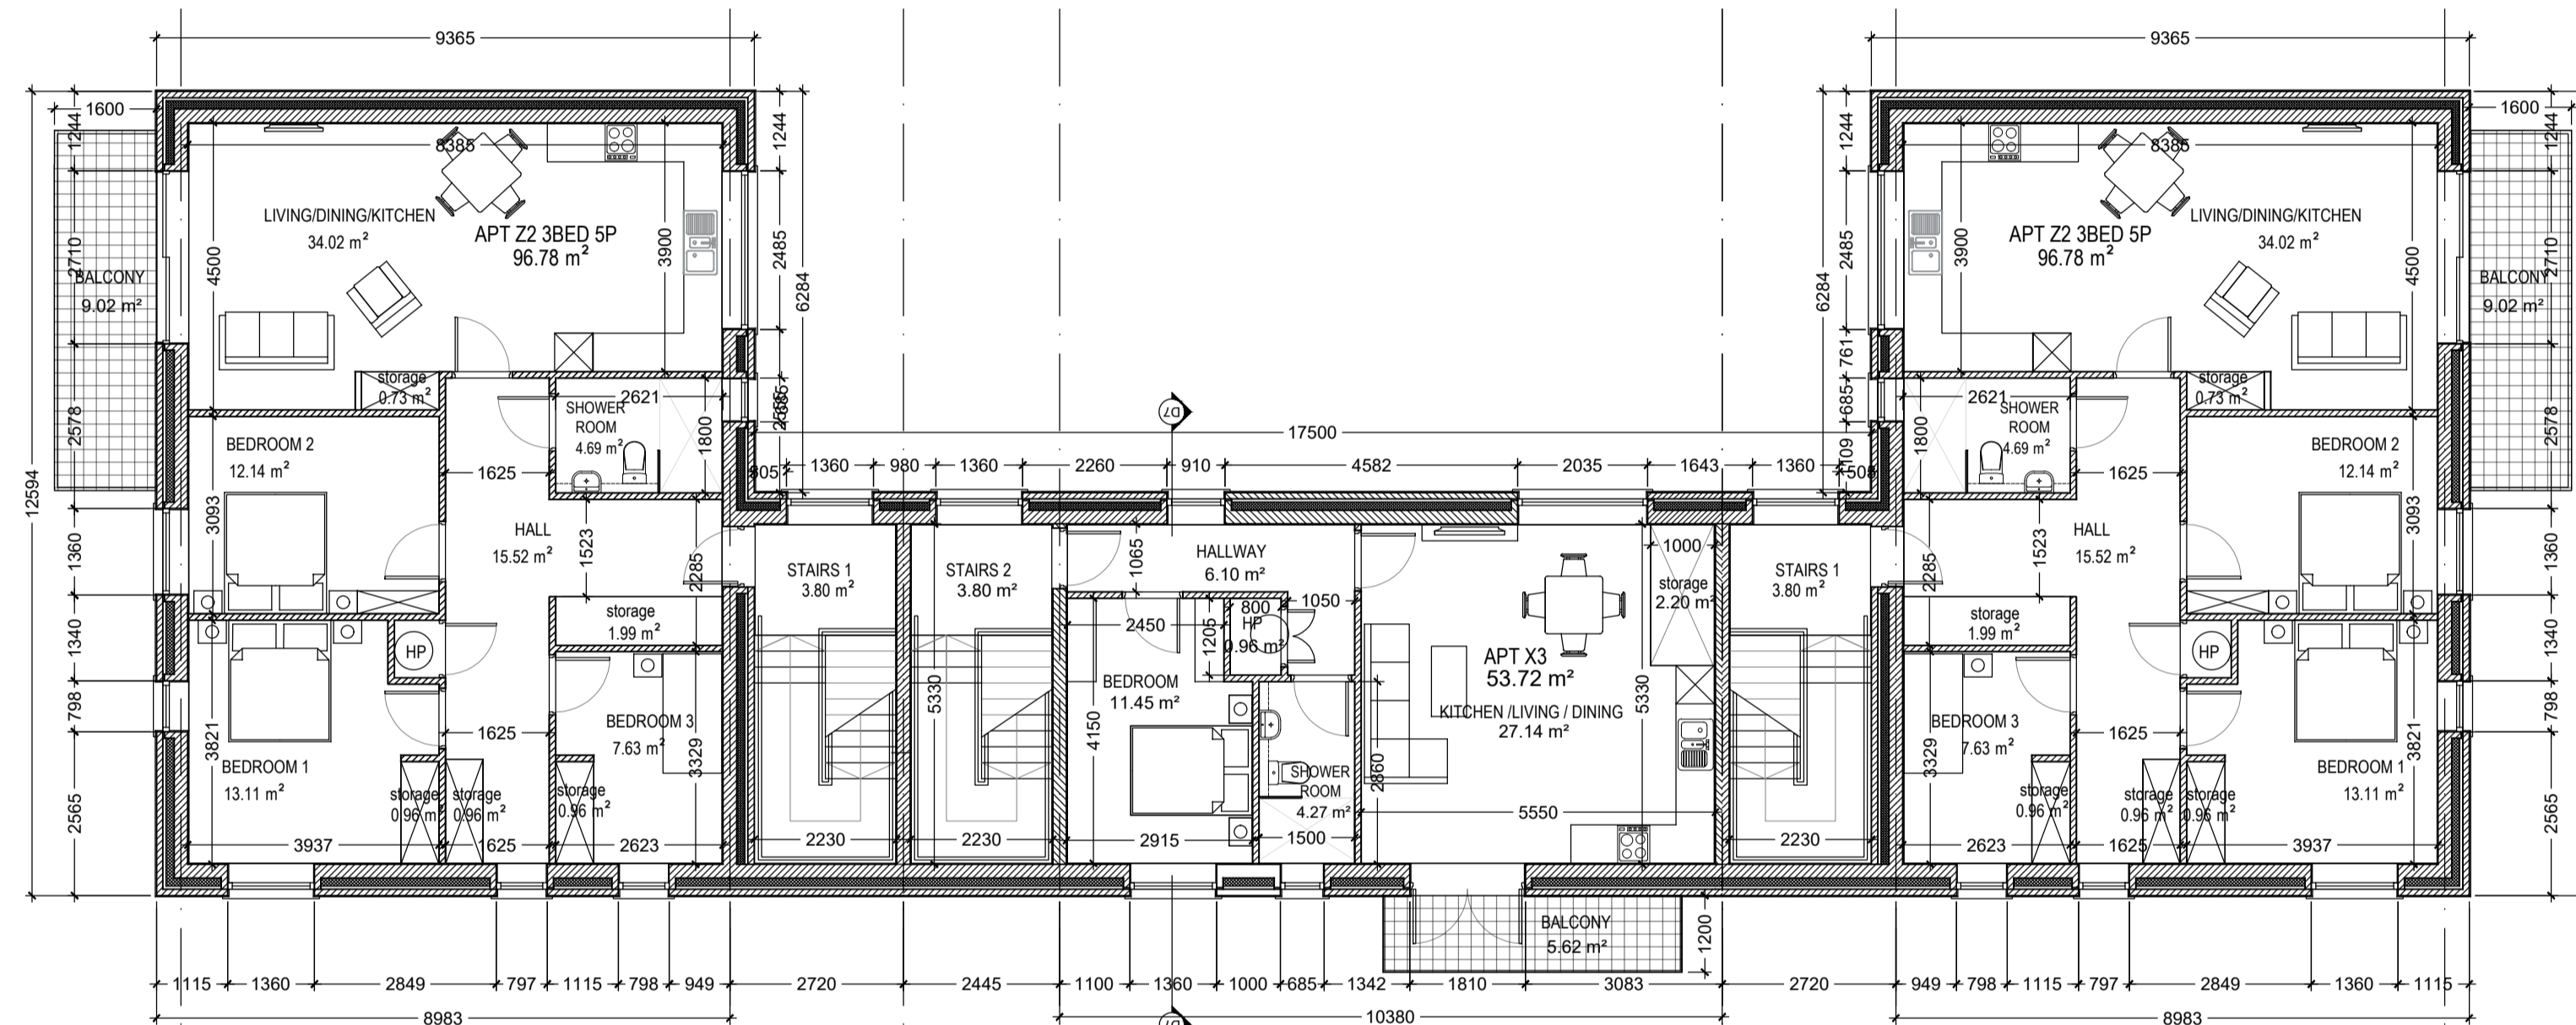

03
100 FIRST FLOOR PLAN 1:100
BLOCK 13

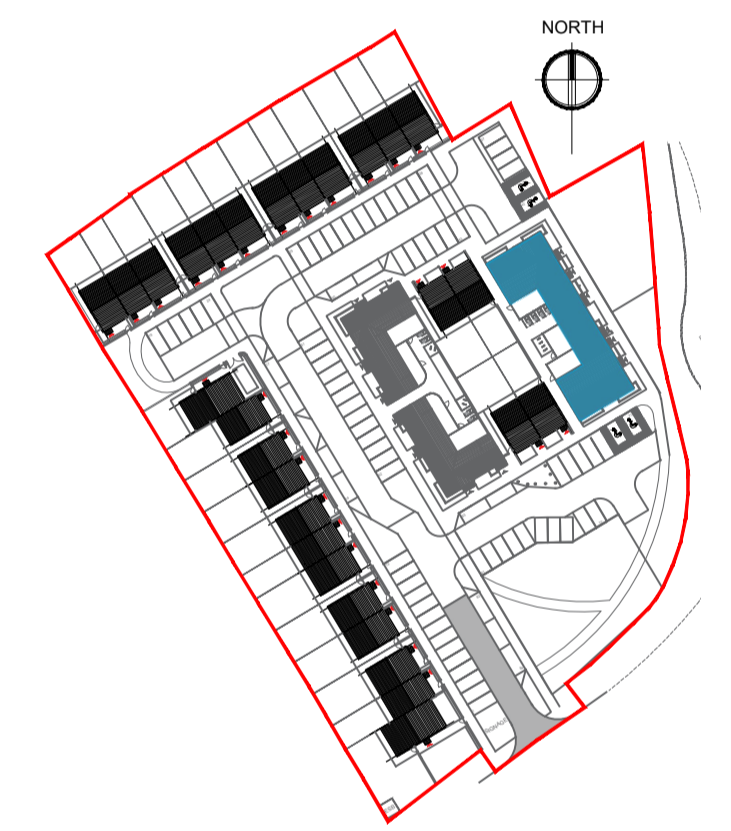

10
100 KEY PLAN 1:1500

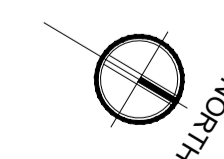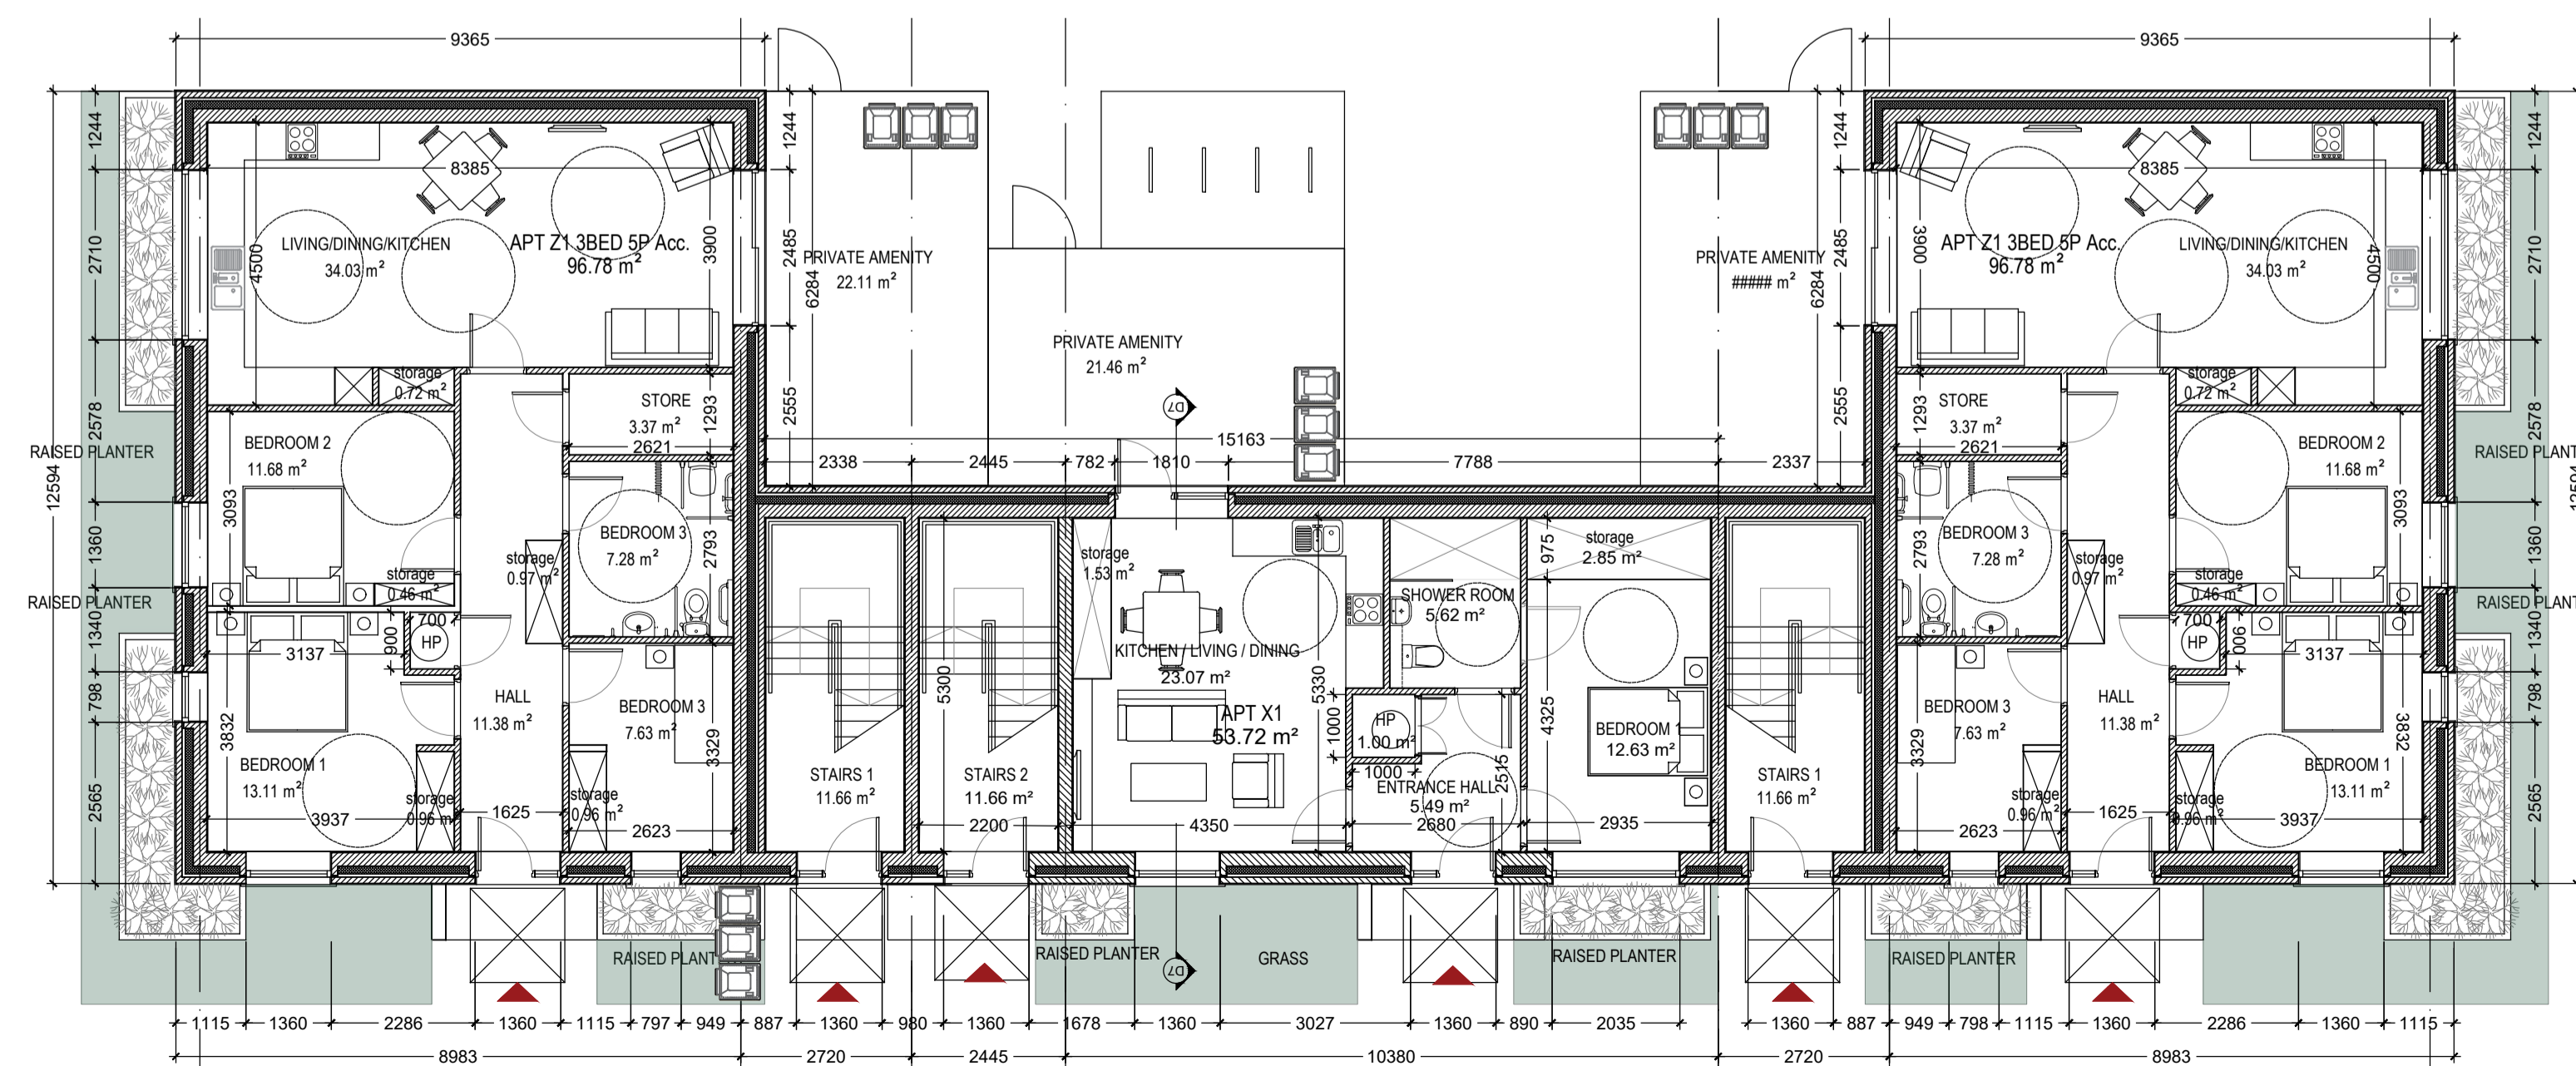

03
100 GROUND FLOOR PLAN 1:100
BLOCK 13

Rev.	By	Date	Description
1	GOR	26.05.2023	PRE-PLANNING SUBMISSION



Mill House, Mill Street, Dundalk, Co. Louth info@vandijkarchitects.com
+353 (0) 42 935 4466 www.vandijkarchitects.com

Drawing Title: **BLOCK 13 - Sheet 1**
Plans, Sections & Elevations

Scale: 1:100	Drawing Number: 2229-PA-13-100	Job: Abbey Hill, Thomastown
Revision: A1	Client: Kilkenny CoCo	
Drawn by: GOR	Date: MAY 2023	

All works to be carried out using proper materials which are fit for the use they are intended and for the condition in which they are to be used. All materials used in connection with the works to comply with the construction products regulation (cpr) no. 305/2011 and the harmonised technical specifications/standards that fall within the remit of the cpr no. 305/2011.
Figured dimensions must be used in preference to scaled dimensions. Any dimensional discrepancies must be reported to the Architect immediately. This drawing remains the copyright of van Dijk Architects. It must not be used for any purpose building or otherwise without the express permission of this practice. Do not copy or redistribute these drawings or any additional information without the expressed approval of van Dijk Architects.