




PROPOSED SOUTH ELEVATION
SCALE 1/100

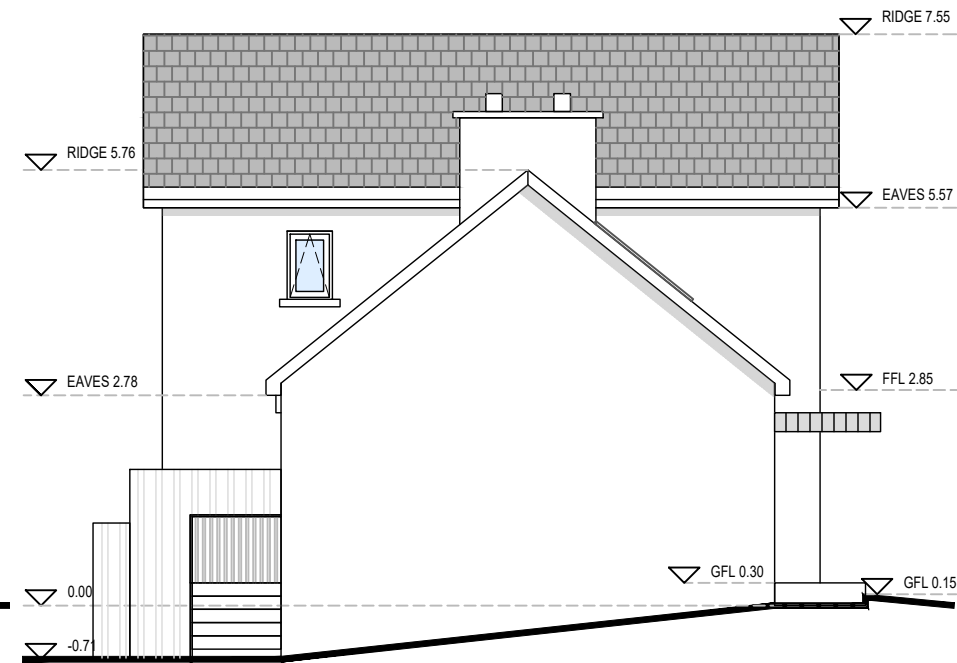

PROPOSED WEST ELEVATION
SCALE 1/100

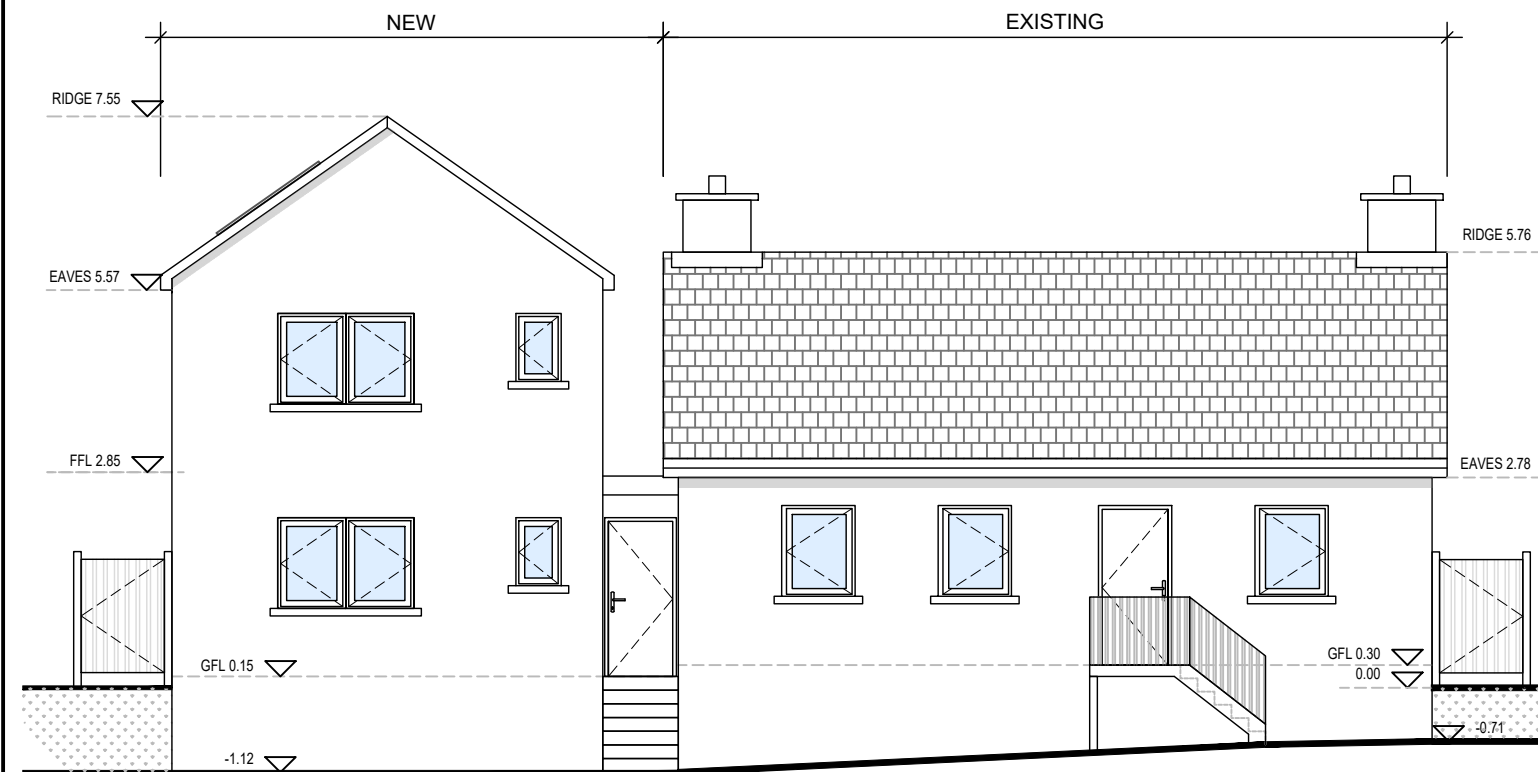


PROPOSED NORTH ELEVATION
SCALE 1/100

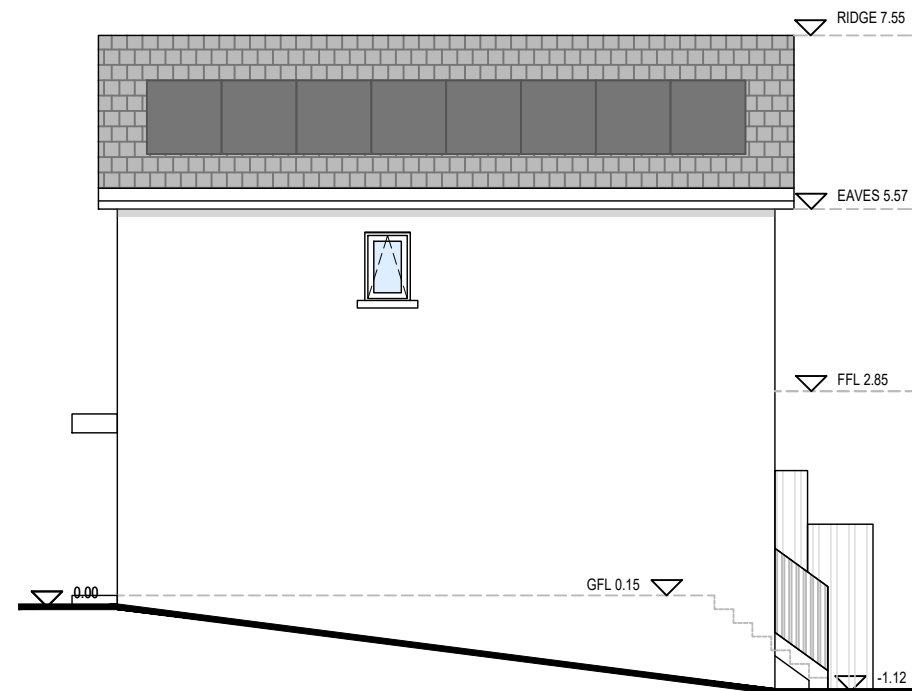

PROPOSED EAST ELEVATION
SCALE 1/100

NOTES

DO NOT SCALE FROM THIS DRAWING. USE FIGURED DIMENSIONS ONLY.
 VERIFY DIMENSION ON SITE AND REPORT ANY DISCREPANCIES TO KILKENNY COUNTY COUNCIL REP. IMMEDIATELY.
 DRAWINGS TO BE READ IN CONJUNCTION WITH ALL SPECIFICATIONS AND OTHER DESIGN TEAM ENGINEERING DRAWINGS.
 ALL CONSTRUCTION WORKS TO COMPLY WITH CURRENT BUILDING REGULATIONS.

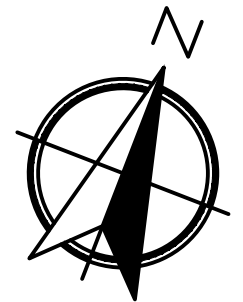

ALL DIMENSIONS TO BE VERIFIED ON SITE

REV:	DESCRIPTION:	DATE:

HOUSING CAPITAL



Kilkenny County Council
 County Hall John Street Kilkenny
 Tel: 056 779 4000
 E-mail: info@kilkennycoco.ie
 Web: www.kilkennycoco.ie

STAGE:	PLANNING	<input checked="" type="checkbox"/>	TENDER	<input type="checkbox"/>	CONSTRUCTION	<input type="checkbox"/>
--------	----------	-------------------------------------	--------	--------------------------	--------------	--------------------------

PROJECT: EXTENSION & ALTERATIONS
 OLD HEALTH CENTRE, KELLS, KILKENNY

DRAWING: **PROPOSED ELEVATIONS
 ALTERNATIVE**

DRAWN BY: CN SCALE: 1/100 @ A3

CHECKED BY: RV DATE: JULY 2023

FILE NO. **HS 157** DRAWING NO. **PL-07-ALT**

ALL ORDNANCE SURVEY DATA BASED ON ORDNANCE SURVEY OF IRELAND MAP LICENCE NUMBER 'KILKENNY 2013/27/CCMA' © COPYRIGHT RESERVED