


FRONT ELEVATION
SCALE 1/100



REAR ELEVATION
SCALE 1/100

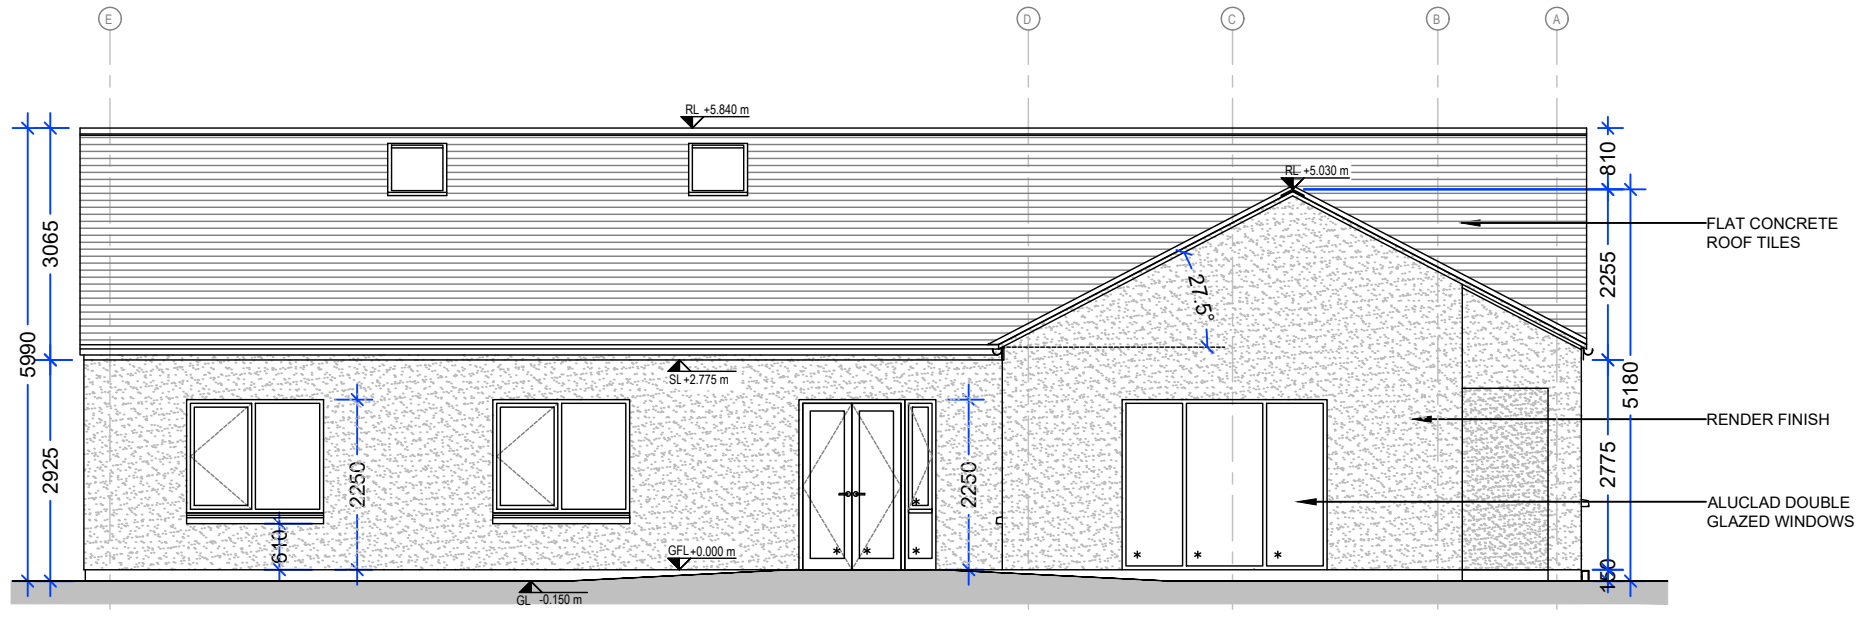

KEY PLAN
SCALE 1/1000

NOTES
DO NOT SCALE FROM THIS DRAWING. USE FIGURED DIMENSIONS ONLY.
VERIFY DIMENSION ON SITE AND REPORT ANY DISCREPANCIES TO KILKENNY COUNTY COUNCIL REP. IMMEDIATELY.
DRAWINGS TO BE READ IN CONJUNCTION WITH ALL SPECIFICATIONS AND OTHER DESIGN TEAM ENGINEERING DRAWINGS.
ALL CONSTRUCTION WORKS TO COMPLY WITH CURRENT BUILDING REGULATIONS.

Rev.	Description	Date

HOUSING CAPITAL SECTION



Comhairle Chontae Chill Chainnigh
Kilkenny County Council
County Hall John Street Kilkenny
Tel: 056 779 4000
E-mail: info@kilkennycoco.ie
Web: www.kilkennycoco.ie

PLANNING TENDER CONSTRUCTION

PROJECT: An Tobar Tobernapeastia
Freshford
GROUP HOME

DRAWING: Proposed Front & Rear Elevations

DRAWN BY:

CHECKED BY:

SCALE: as shown @ A3

DATE: October 2023

FILE No.: HS 158

DRAWING No.: PL200-GH

ALL ORDINANCE SURVEY DATA BASED ON ORDINANCE SURVEY OF IRELAND MAP LICENCE NUMBER 2013/27/CCMA/KILKENNY © COPYRIGHT RESERVED