


FRONT ELEVATION
SCALE 1/100

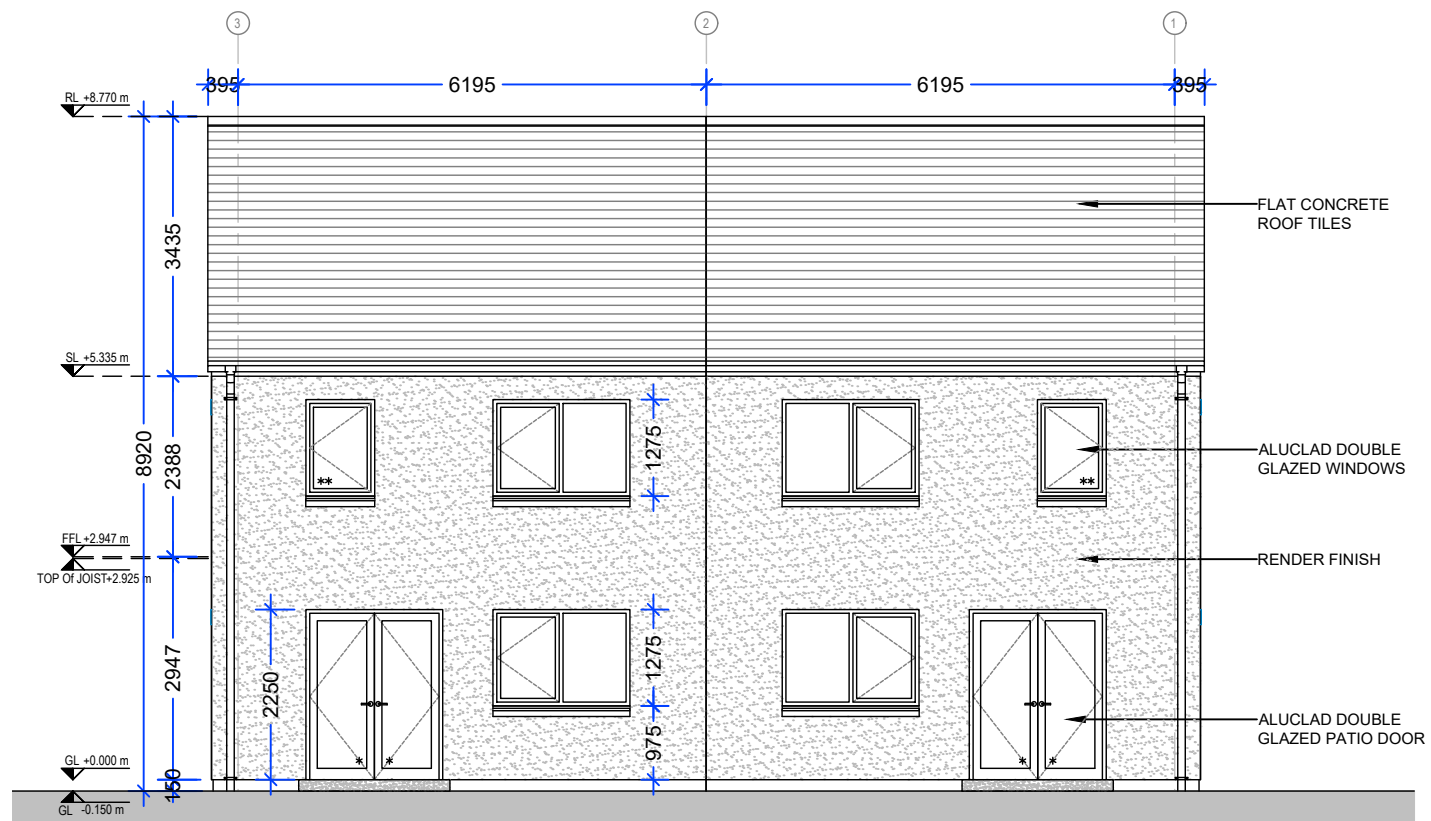

REAR ELEVATION
SCALE 1/100



KEY PLAN
SCALE 1/1000

NOTES

DO NOT SCALE FROM THIS DRAWING. USE FIGURED DIMENSIONS ONLY.

VERIFY DIMENSION ON SITE AND REPORT ANY DISCREPANCIES TO KILKENNY COUNTY COUNCIL REP. IMMEDIATELY.

DRAWINGS TO BE READ IN CONJUNCTION WITH ALL SPECIFICATIONS AND OTHER DESIGN TEAM ENGINEERING DRAWINGS.

ALL CONSTRUCTION WORKS TO COMPLY WITH CURRENT BUILDING REGULATIONS.

| Rev. | Description | Date |
|------|------------------|------------|
| | | |
| | | |
| | | |
| | | |
| | | |
| | | |
| A | KEY PLAN UPDATED | APRIL 2024 |

HOUSING CAPITAL SECTION

Comhairle Chontae Chill Chainnigh
Kilkenny County Council
County Hall John Street Kilkenny
Tel: 056 779 4000
E-mail: info@kilkennycoco.ie
Web: www.kilkennycoco.ie

| | | |
|----------|--|--------------|
| PLANNING | <input checked="" type="checkbox"/> TENDER | CONSTRUCTION |
|----------|--|--------------|

PROJECT: An Tobar Tobernapeastia
Freshford
SEMI-D (BB) - 3BED/5P

DRAWING: Proposed Front & Rear Elevation

DRAWN BY:

CHECKED BY:

SCALE: as shown @ A3

DATE: October 2023

FILE No.: HS 158

DRAWING No.: PL200-SEMI-D (BB)

ALL ORDINANCE SURVEY DATA BASED ON ORDINANCE SURVEY OF IRELAND MAP LICENCE NUMBER 2013/27/CCMA/KILKENNY

© COPYRIGHT RESERVED