



00 - GF- Existing
1 : 100

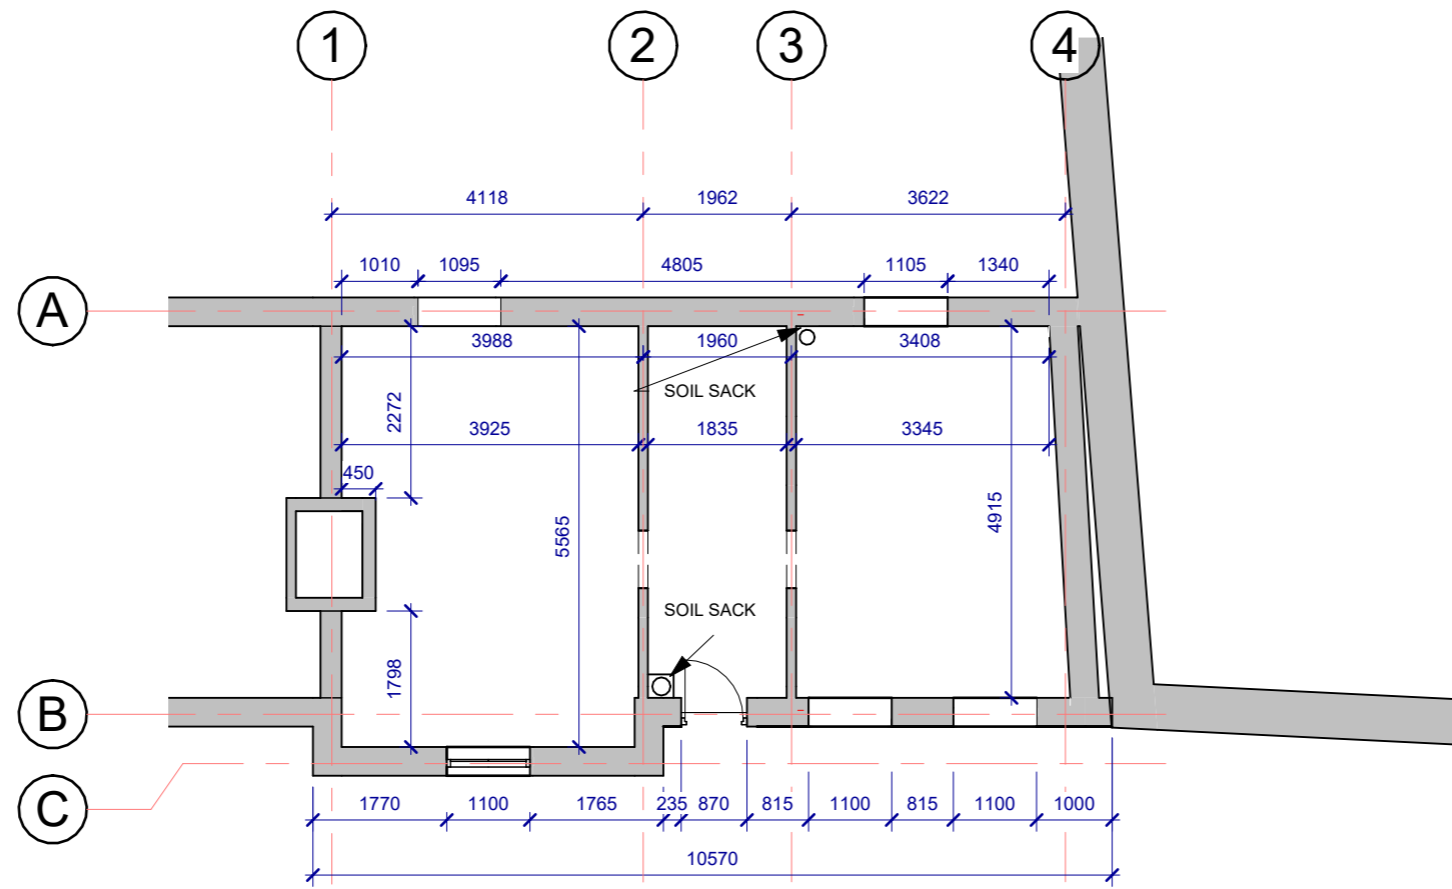

01 - FF - Existing
1 : 100

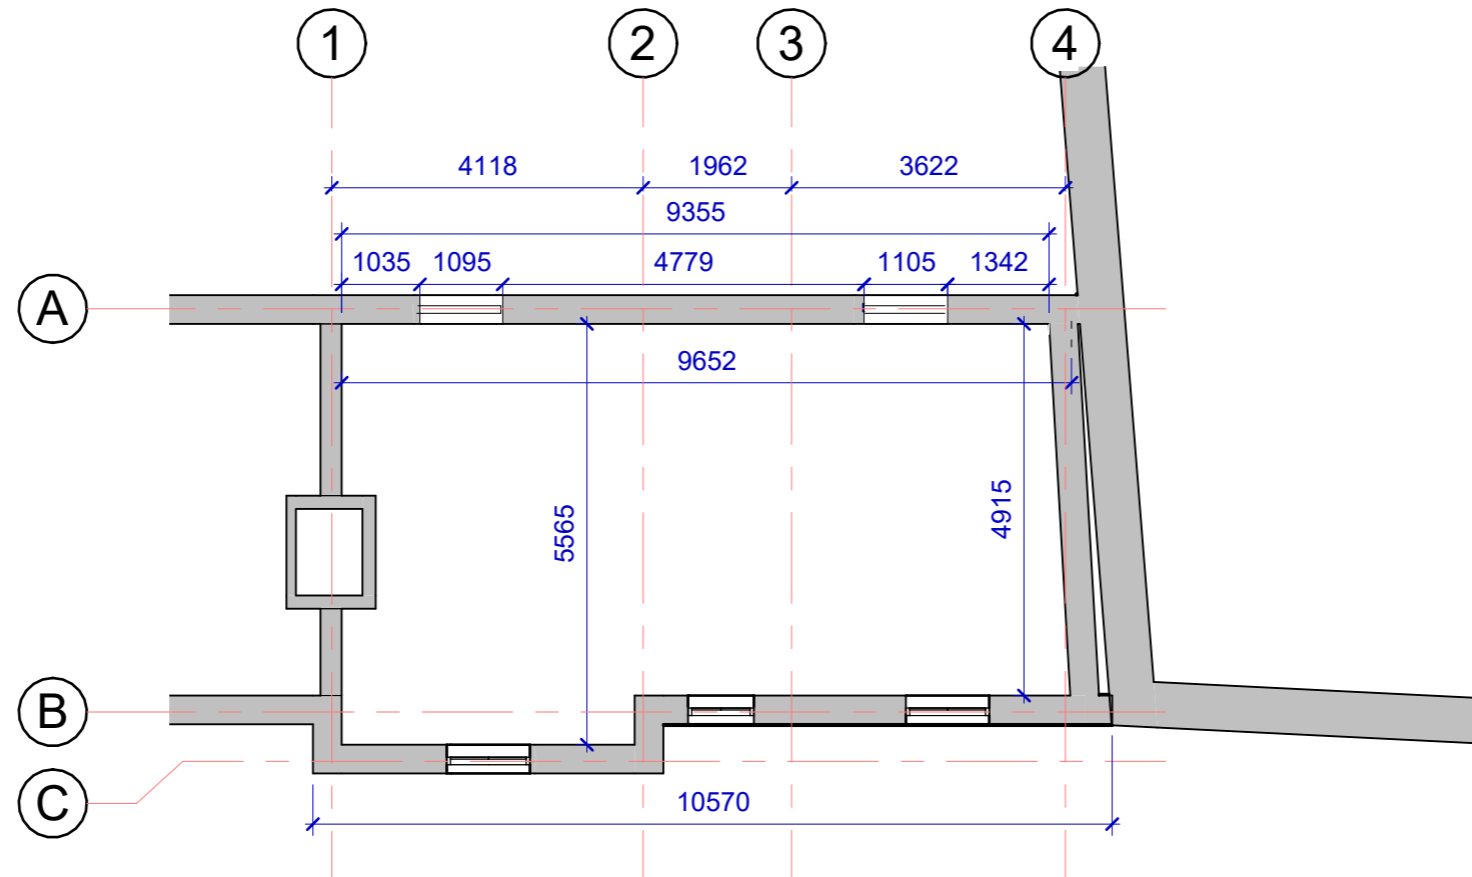

REV:	DESCRIPTION:	DATE:

HOUSING CAPITAL SECTION

Kilkenny County Council
 County Hall John Street Kilkenny
 Tel : 056 779 4000
 Email : info@kilkennycoco.ie
 Web : www.kilkennycoco.ie

STAGE:	PLANNING	TENDER	X	CONSTRUCTION	X
--------	----------	--------	---	--------------	---

PROJECT: Proposed Renovation of House at
11 Tilbury Place

DRAWING: Existing Floor Plans

DRAWN BY: S. TREANOR SCALE: @A3 As Indicated

CHECKED BY: P. TALLIS DATE: 15/05/23

FILE No. HS - 174 DRAWING No. T - 04

ALL ORDINANCE SURVEY DATA BASED ON ORDINANCE SURVEY OF IRELAND MAP LICENCE NUMBER 2013/27/CCM/KILKENNY © COPYRIGHT RESERVED