




**SOUTH ELEVATION**  
SCALE 1/100

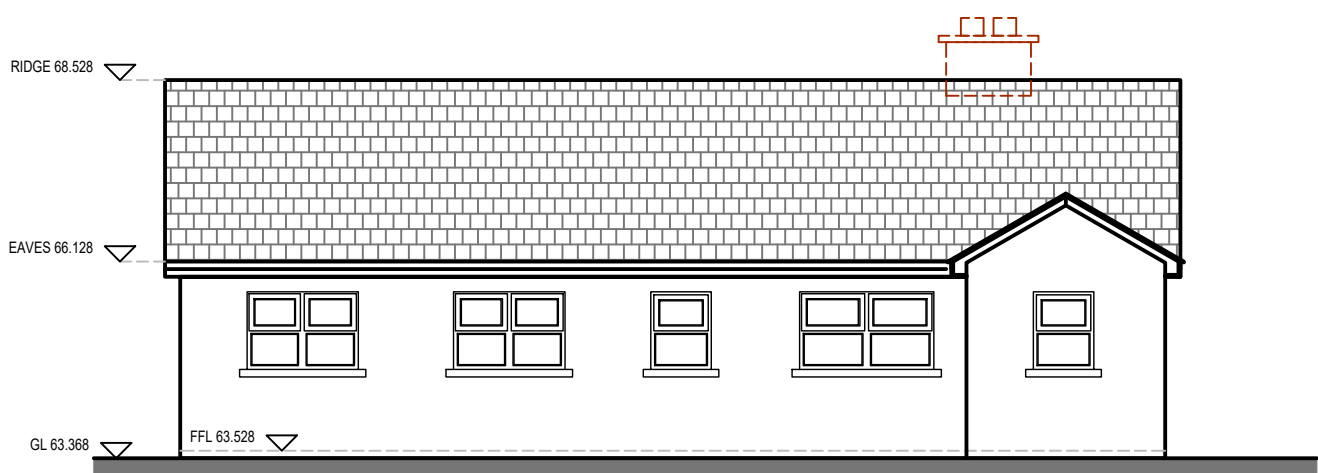


**NORTH ELEVATION**  
SCALE 1/100

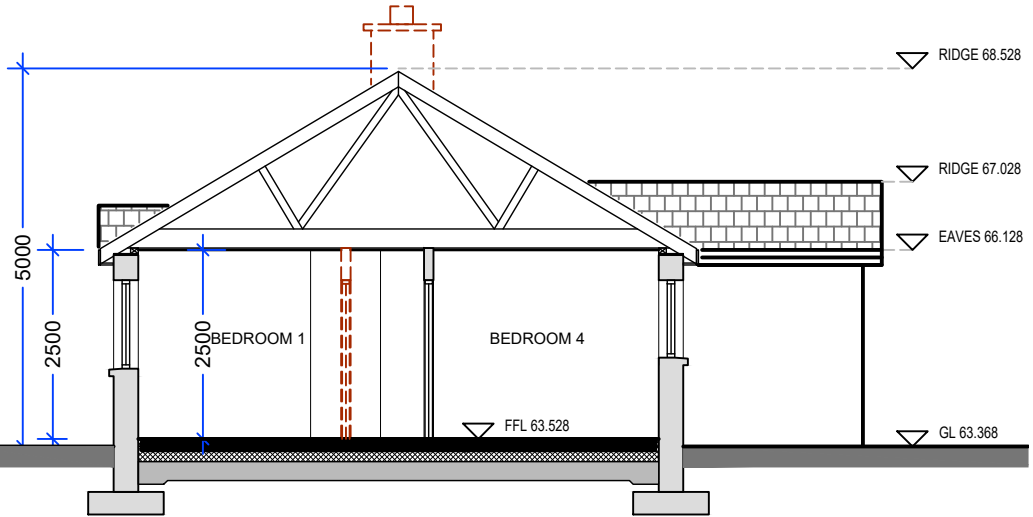

**EXISTING SECTION**  
SCALE 1/100

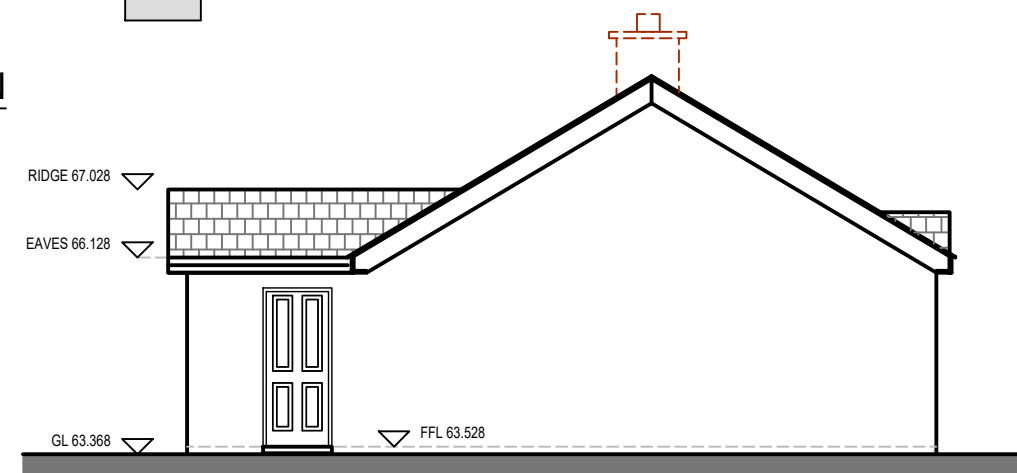

**WEST ELEVATION**  
SCALE 1/100

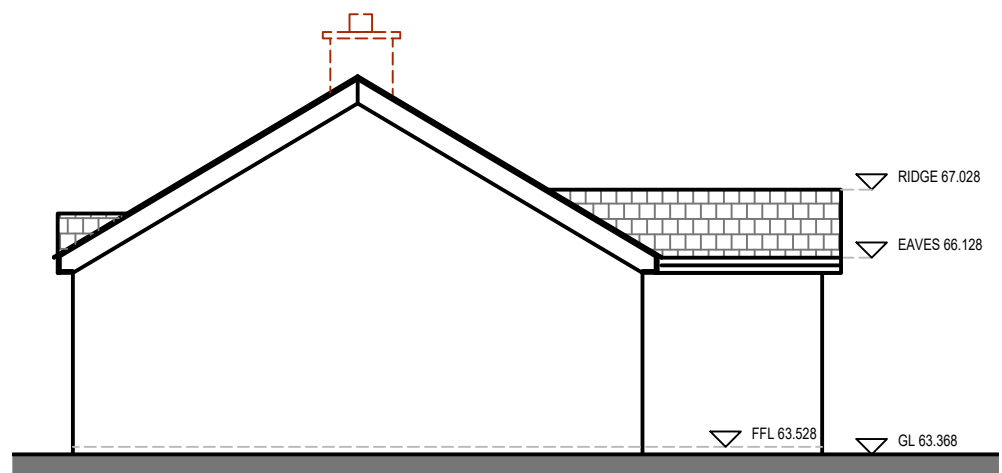

**EAST ELEVATION**  
SCALE 1/100

**NOTES**

DO NOT SCALE FROM THIS DRAWING. USE FIGURED DIMENSIONS ONLY.

VERIFY DIMENSION ON SITE AND REPORT ANY DISCREPANCIES TO KILKENNY COUNTY COUNCIL REP. IMMEDIATELY.


DRAWINGS TO BE READ IN CONJUNCTION WITH ALL SPECIFICATIONS AND OTHER DESIGN TEAM ENGINEERING DRAWINGS.

ALL CONSTRUCTION WORKS TO COMPLY WITH CURRENT BUILDING REGULATIONS.

**LEGEND**

EXISTING WALLS

DEMOLISH

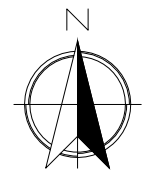

Rev.	Description	Date

**HOUSING CAPITAL SECTION**

Comhairle Chontae Chill Chainnigh  
Kilkenny County Council  
County Hall John Street Kilkenny  
Tel: 056 779 4000  
E-mail: info@kilkennycoco.ie  
Web: www.kilkennycoco.ie

PLANNING	<input checked="" type="checkbox"/> TENDER	CONSTRUCTION
----------	--	--------------

PROJECT: PROPOSED EXTENSION TO GROUP HOME AT SCART DUNBELL, Co. KILKENNY

DRAWING: DEMOLITION PLAN, SECTION & ELEVATIONS

DRAWN BY: CN

CHECKED BY: RV

SCALE: 1:100/A3

DATE: JANUARY 2024

FILE No.: HS 197

DRAWING No.: P-110

ALL ORDINANCE SURVEY DATA BASED ON ORDINANCE SURVEY OF IRELAND MAP LICENCE NUMBER 2013/27/CCMA/KILKENNY © COPYRIGHT RESERVED