


COPYRIGHT AND OWNERSHIP OF THIS DRAWING IS VESTED IN DRA CONSULTING ENGINEERS. NO PART OF THIS DOCUMENT MAY BE REPRODUCED OR TRANSMITTED IN ANY FORM OR STORED IN ANY RETRIEVAL SYSTEM OF ANY NATURE WITHOUT THE WRITTEN PERMISSION OF DRA CONSULTING ENGINEERS AS COPYRIGHT HOLDER EXCEPT AS AGREED FOR USE ON THE PROJECT FOR WHICH THE DOCUMENT WAS ORIGINALLY ISSUED. ©


ALL RIGHT RESERVED BY THE LAW OF COPYRIGHT AND BY INTERNATIONAL COPYRIGHT CONVENTIONS ARE RESERVED TO DRA CONSULTING ENGINEERS. ©

ORDNANCE SURVEY MAPS REPRODUCED UNDER LICENCE No. CYAL50173115. © ORDNANCE SURVEY IRELAND / GOVERNMENT OF IRELAND.


- NOTES:
1. ALL DIMENSIONS ARE IN MILLIMETRES AND LEVELS IN METRES UNLESS NOTED OTHERWISE.
 2. USE FIGURED DIMENSIONS ONLY. DO NOT SCALE.
 3. DRAWINGS TO BE READ IN CONJUNCTION WITH ALL RELEVANT ENGINEER'S, ARCHITECT'S AND SERVICE ENGINEER'S DRAWINGS AND SPECIFICATIONS.
 4. ALL WORKS TO BE CARRIED OUT IN ACCORDANCE WITH CURRENT BUILDING REGULATIONS.

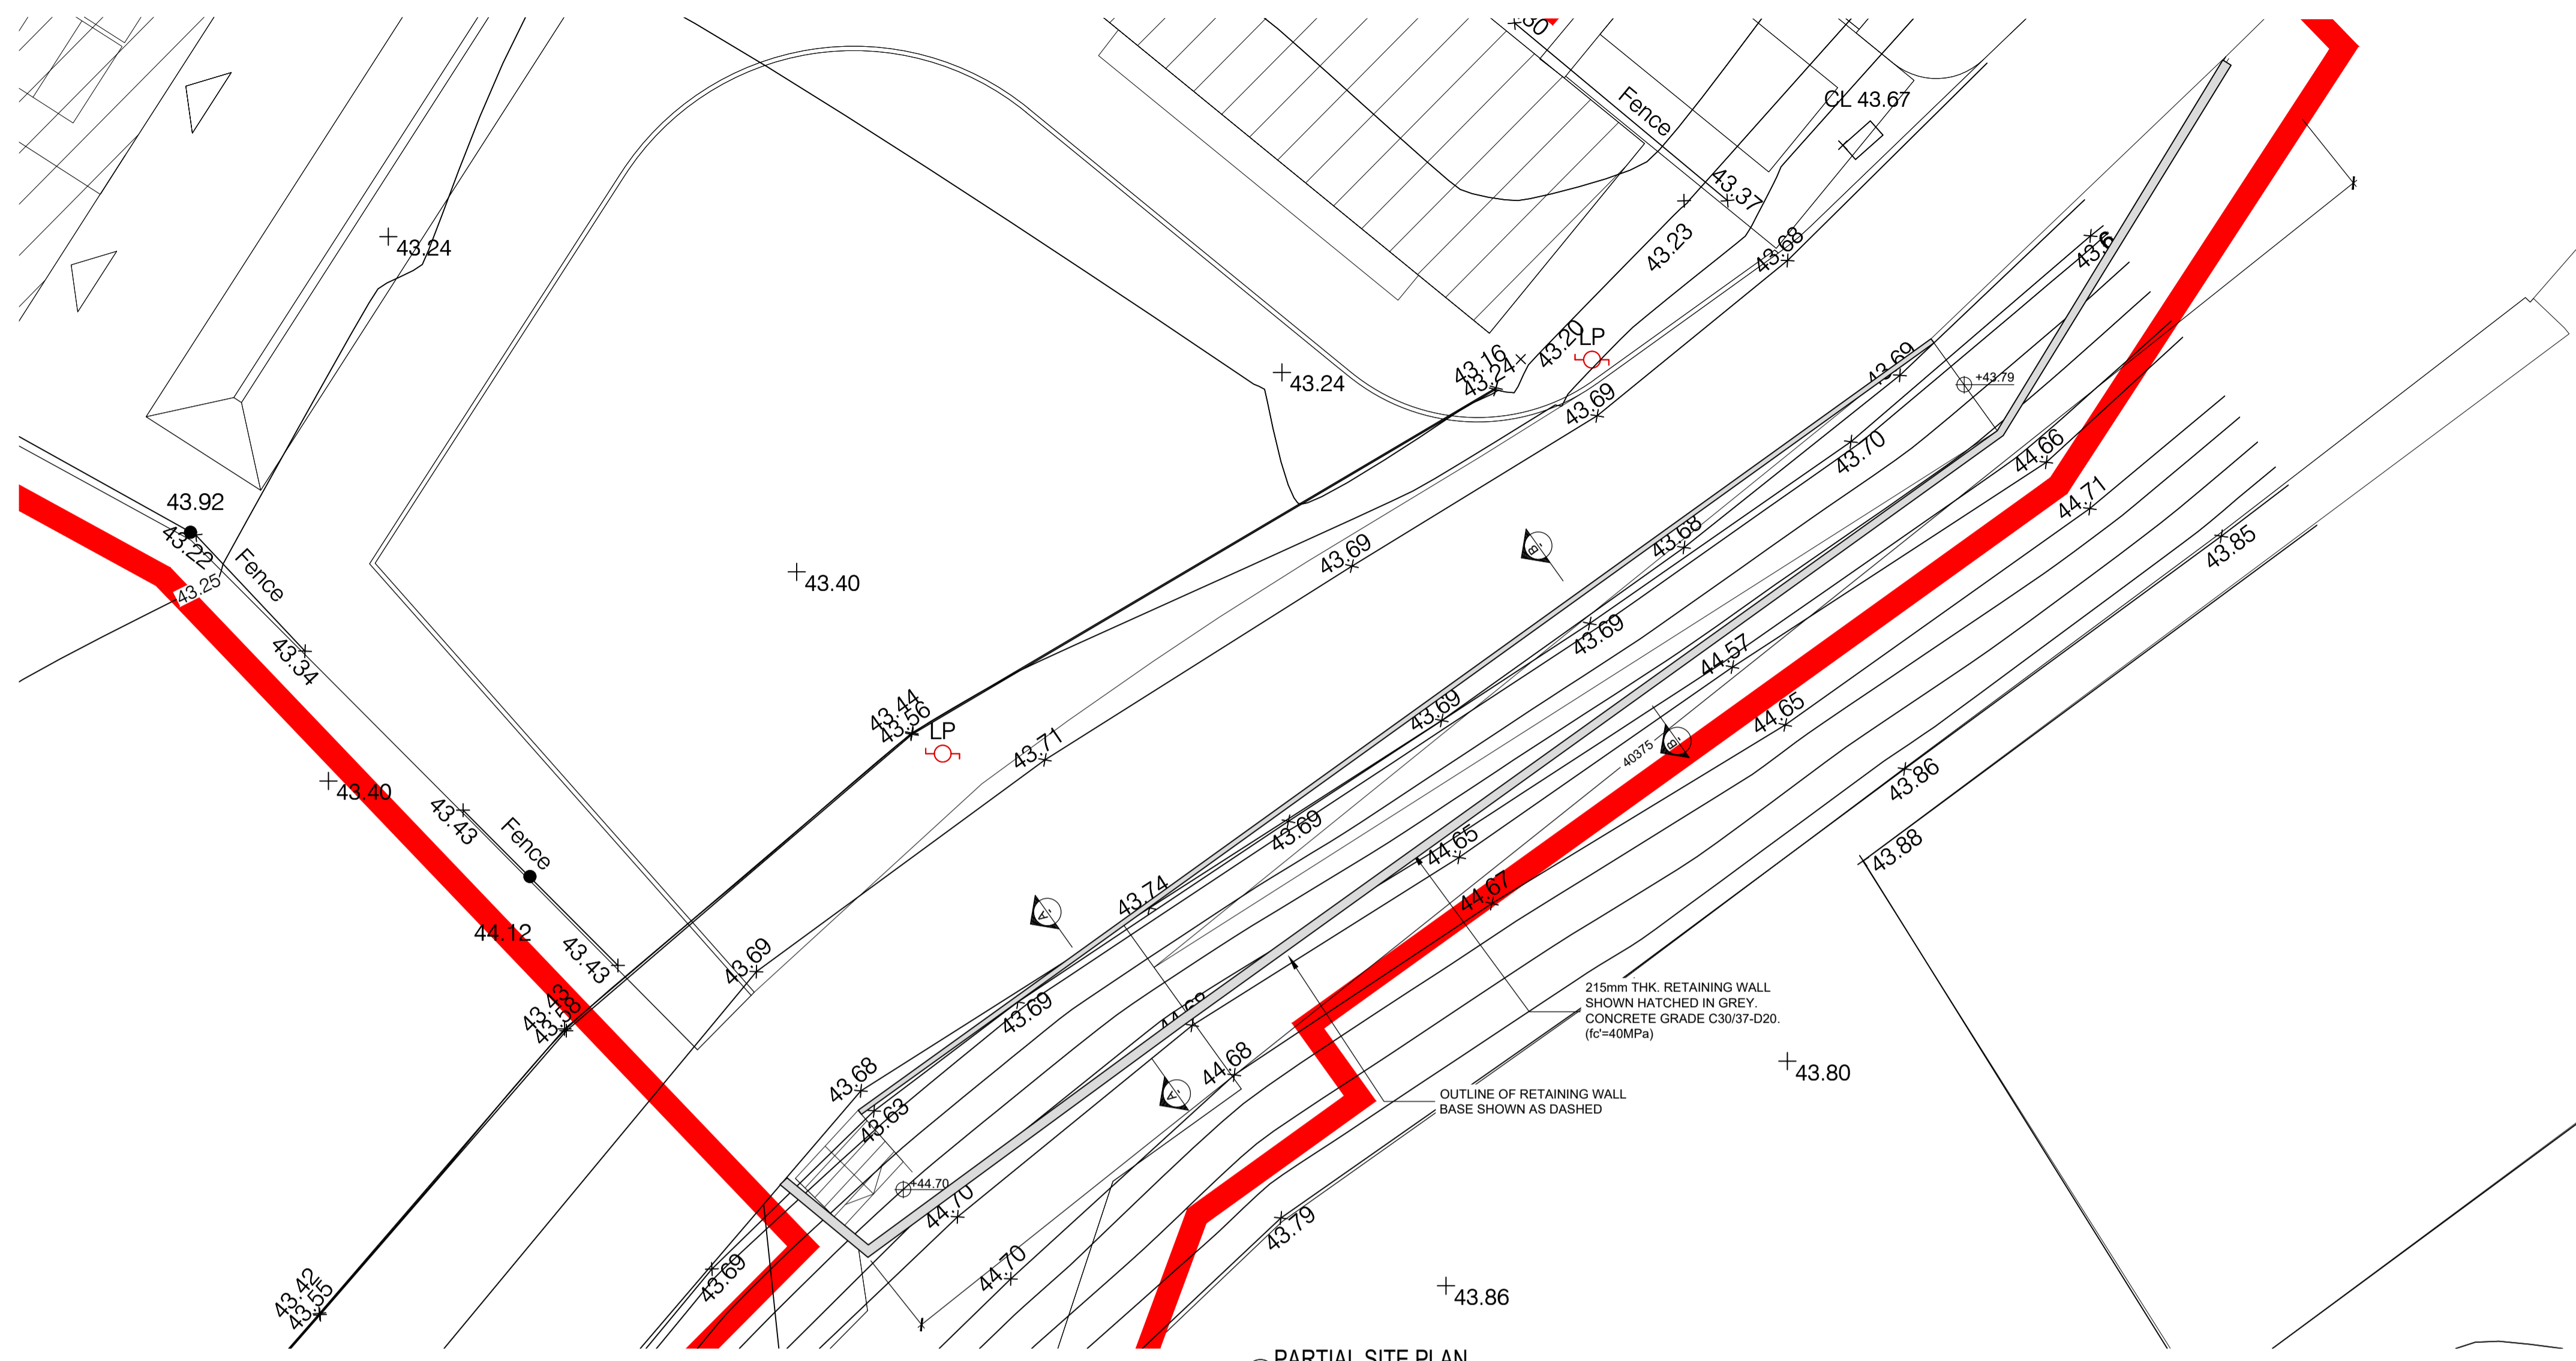

PARTIAL SITE PLAN
SCALE 1:100

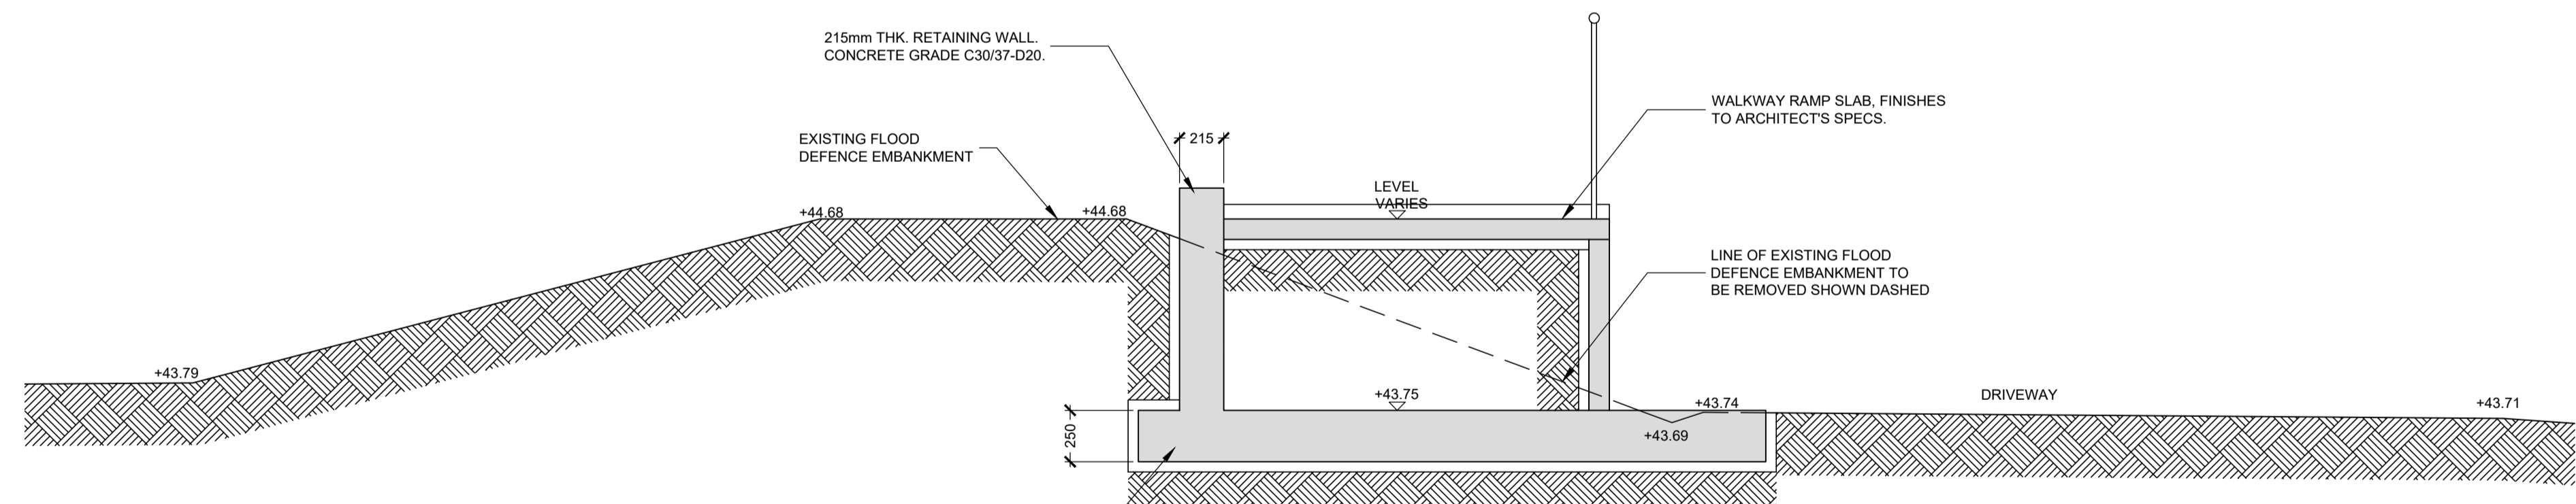

SECTION A-A
SCALE 1:25

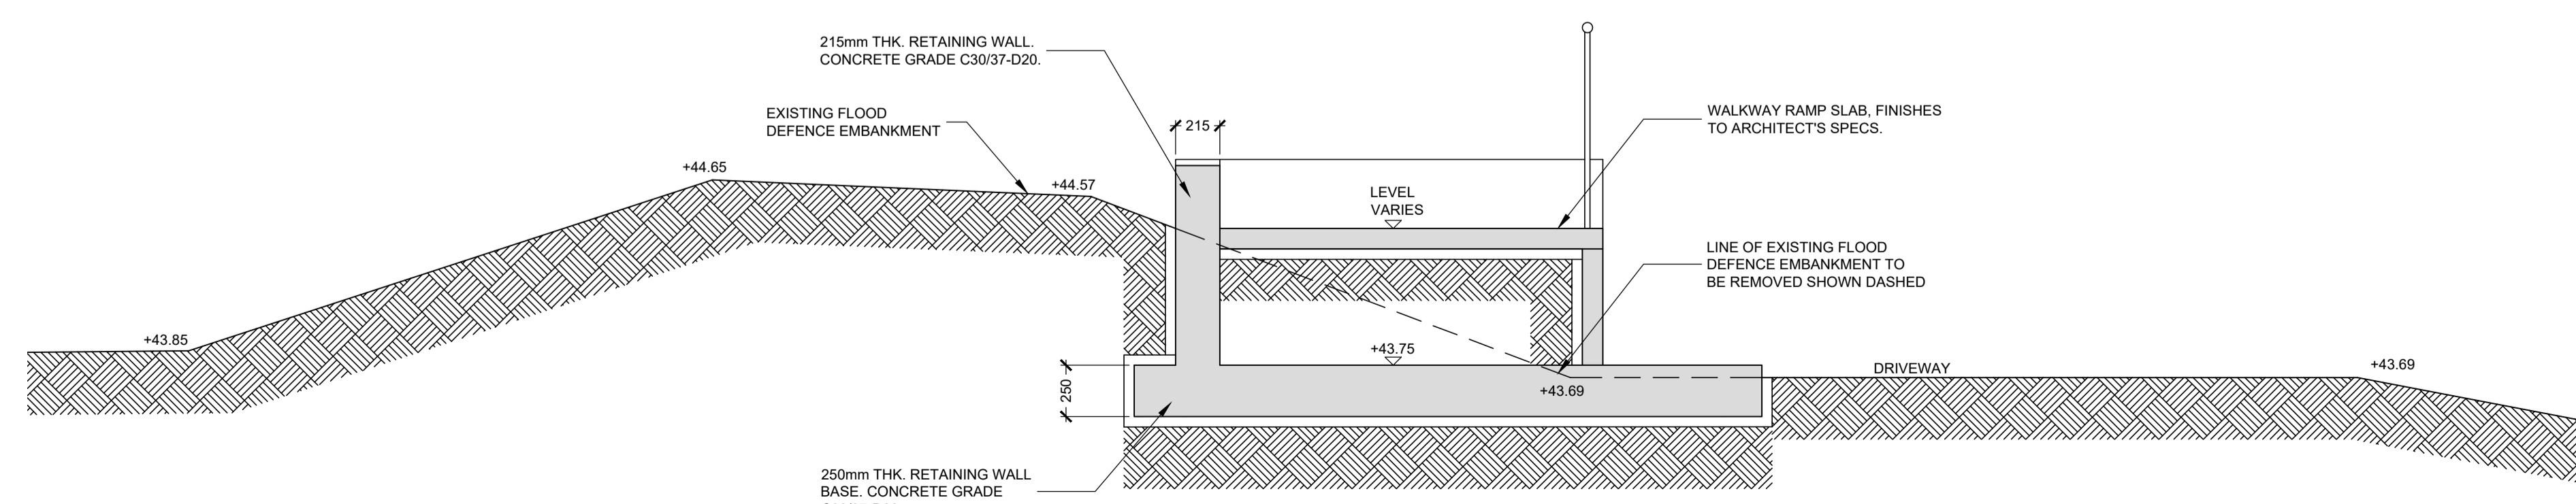

SECTION B-B
SCALE 1:25

REV.	DESCRIPTION	PROD.	VERIF.	APPR.	DATE

PLANNING

DRA
CONSULTING ENGINEERS

NSAI
REGISTERED
MEMBER

DUBLIN | LIMERICK | WEXFORD
T: 01-216-2956 | 061-310-701 | 053-915-2814
E: info@draconsulting.ie | W: www.draconsulting.ie

CLIENT: KILKENNY COUNTY COUNCIL

PROJECT: NORE RIVER FACILITIES KILKENNY AT COUNTY HALL, JOHNS STREET LOWER, COLLEGE PARK, KILKENNY, CO. KILKENNY

TITLE: OPW SECTION 9 APPLICATION

DATE:	12/07/2024	SCALES:	AS SHOWN @ A1
DESIGNER:	STR	DRG. No.	
PRODUCER:	STR		
VERIFIER:	KD	22175-175	1
APPROVER:	BH		