

# GENERAL NOTES

DO NOT SCALE FROM DRAWINGS. WORK TO FIGURED DIMENSIONS ONLY. ARCHITECT TO BE NOTIFIED OF ANY DISCREPANCIES.


THIS DRAWING TO BE READ IN CONJUNCTION WITH ALL ARCHITECT'S DRAWINGS, SPECIFICATIONS CONSULTANT'S DESIGN TEAM DRAWINGS AND SPECIFICATIONS.




FRONT ELEVATION



SIDE ELEVATION - NORTH

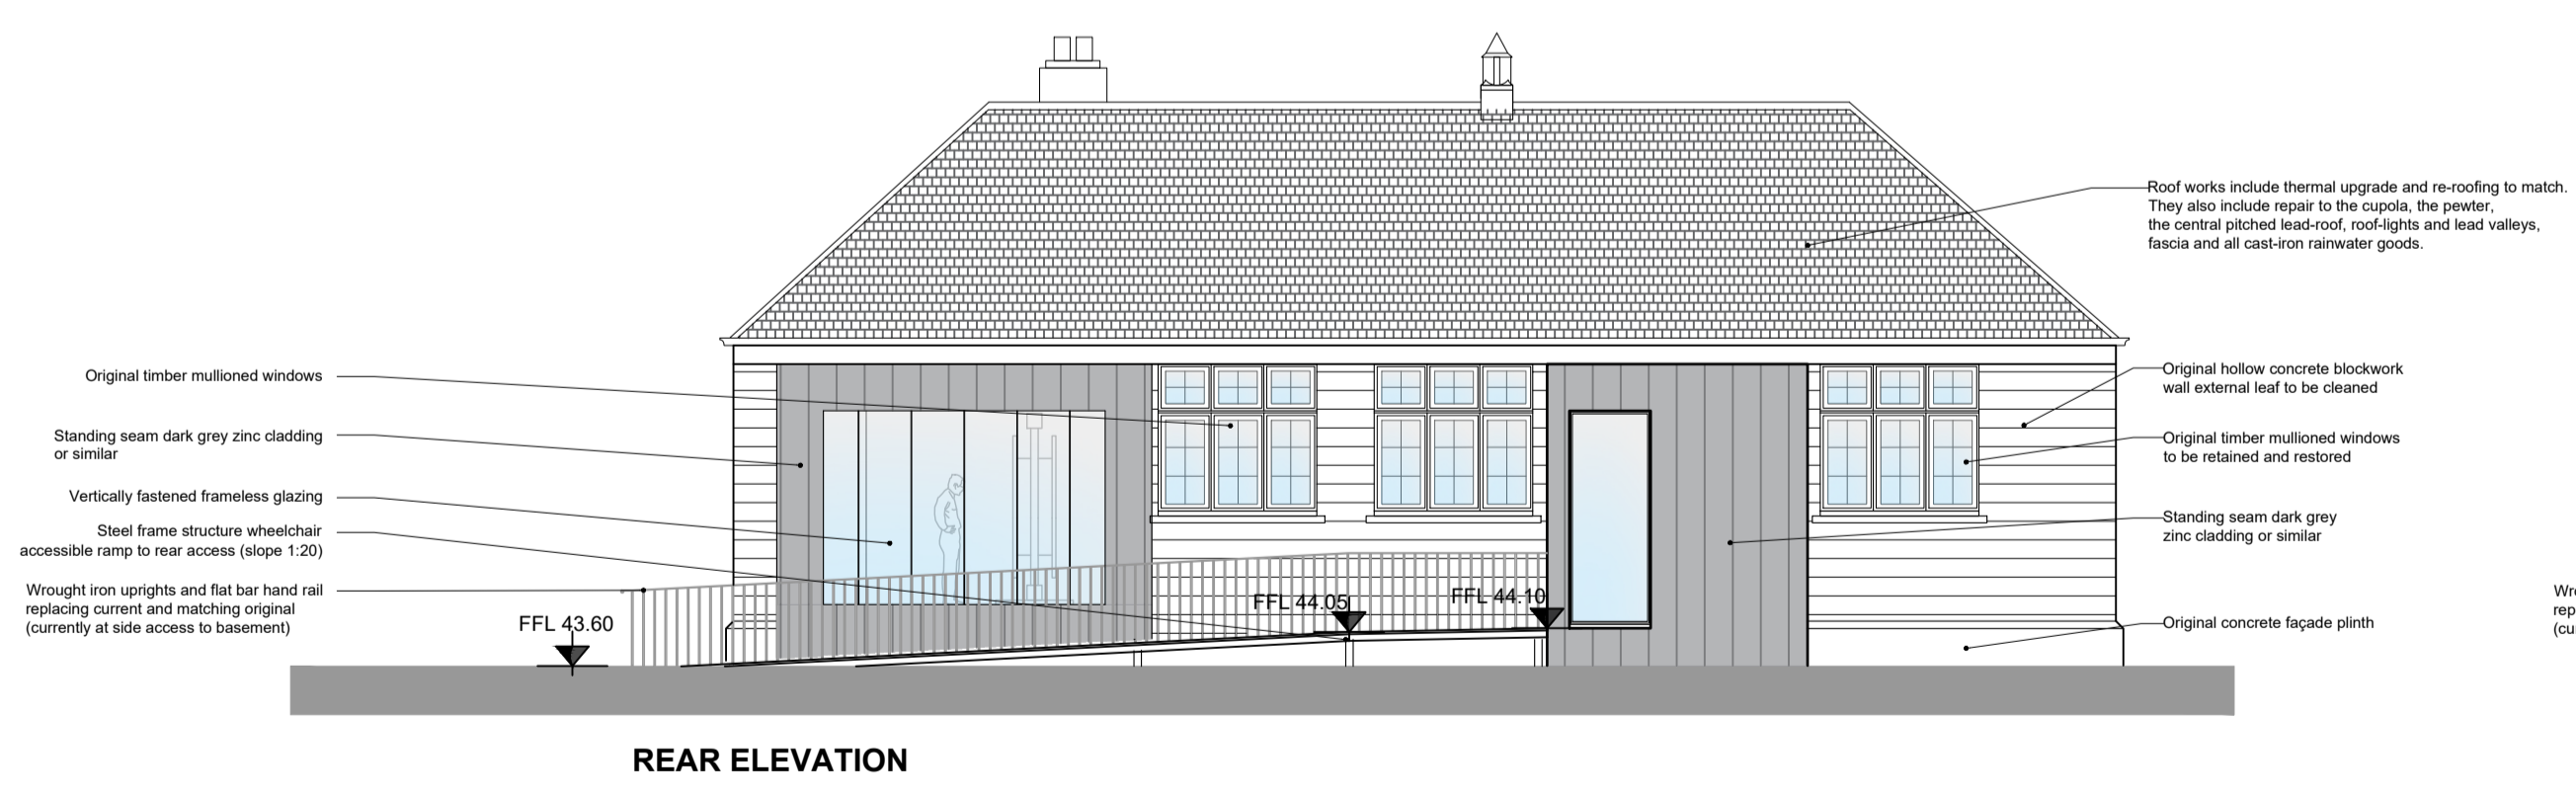


REAR ELEVATION

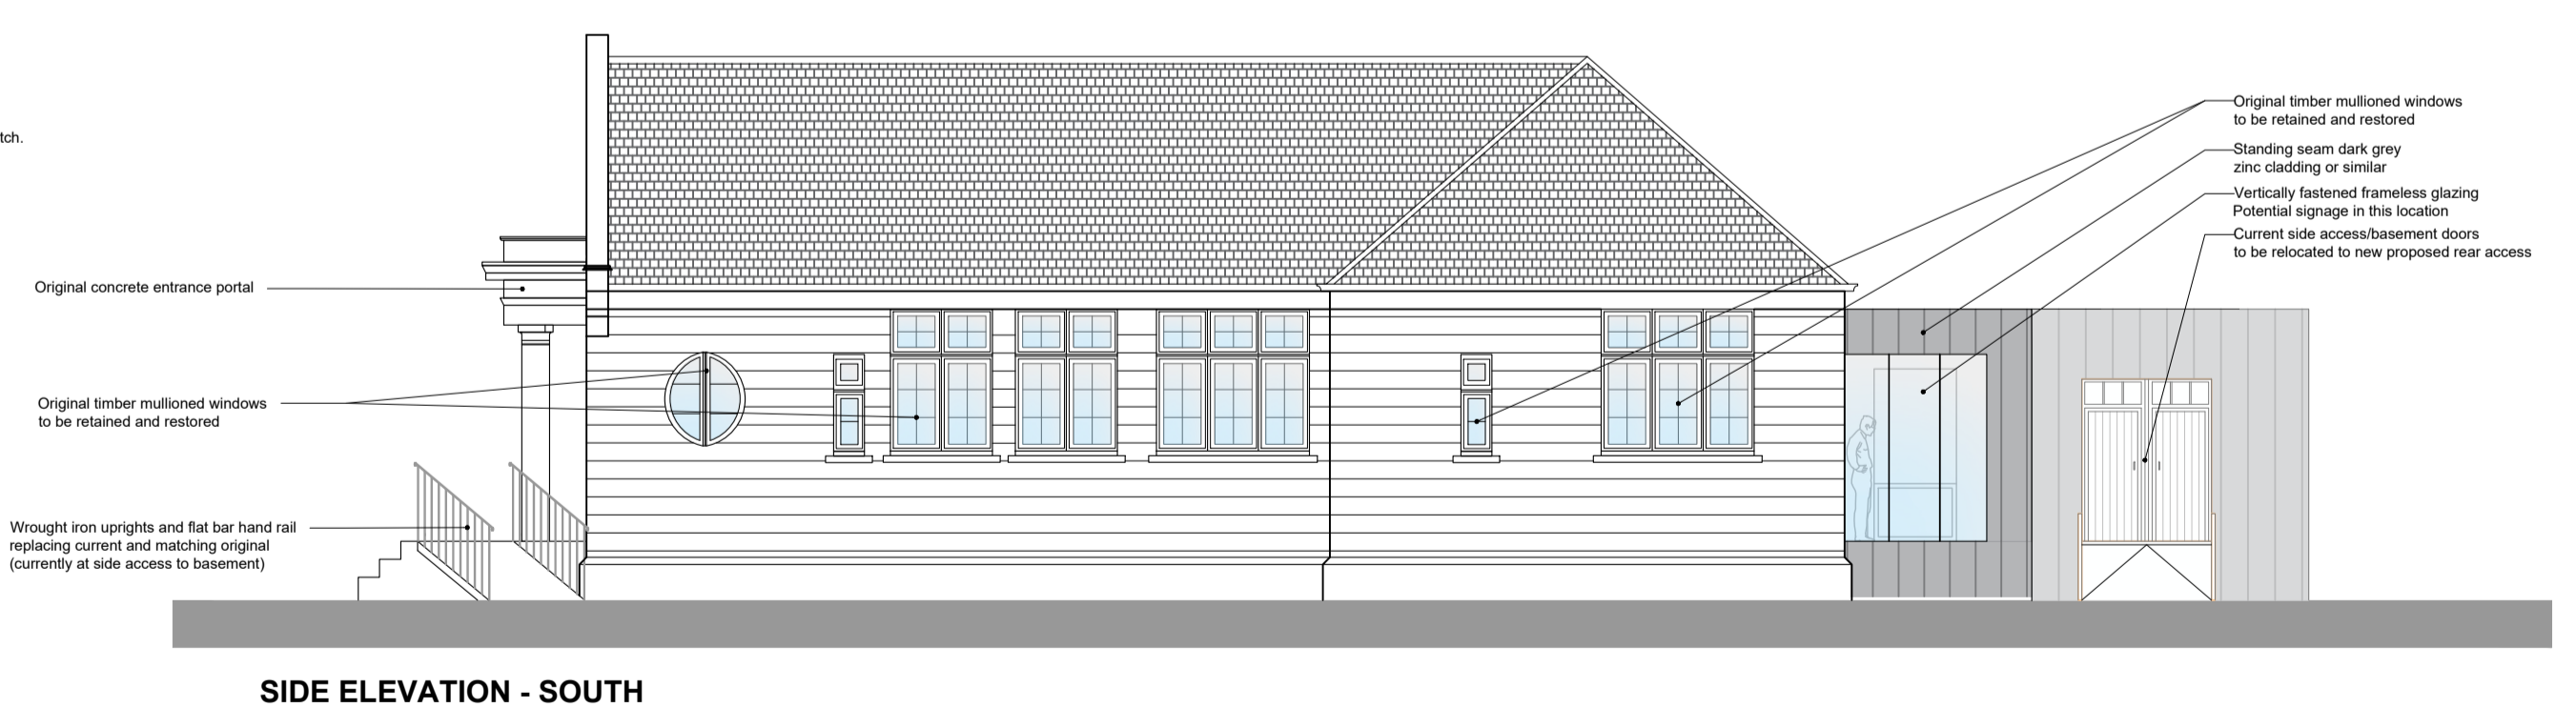

SIDE ELEVATION - SOUTH

REV	DATE	DESCRIPTION	ISSUED BY

## PLANNING - PART 8 APPLICATION

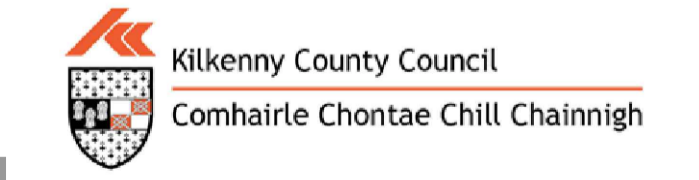

CLIENT: KILKENNY COUNTY COUNCIL  
 PROJECT TITLE: CARNEGIE PART 8 APPLICATION  
 DRAWING TITLE: ELEVATIONS

DRN BY: TS	CHK BY: GC	SCALE: 1:100 (A1)	DATE: DEC 2024	REVISION: 01	JOB NO: 24014
DRAWING NUMBER: KUD-MCORM-AR-00-DR-P4-1020				STATUS CODE: P4	

**MCORM** ARCHITECTURE AND URBAN DESIGN  
 No.1 Grantham Street, Dublin 8  
 D08 A49Y Tel: +353 (0)1 478 8700  
 Block 6, Central Business Park  
 Tullamore, County Offaly, R35 F6F8  
 Tel: +353 (0)37 532 3867  
 E: arch@mcorm.com W: mcorm.com

Figured dimensions only to be used. This drawing is copyright of MCORM Ltd. All information is shared as per approved use in accordance with I.S. MA.0021 to I.S. EN ISO 19650-2: 2018. If Status Code above is empty, this information has been shared as Status Code S0 - Work in Progress (WIP) / Draft.