
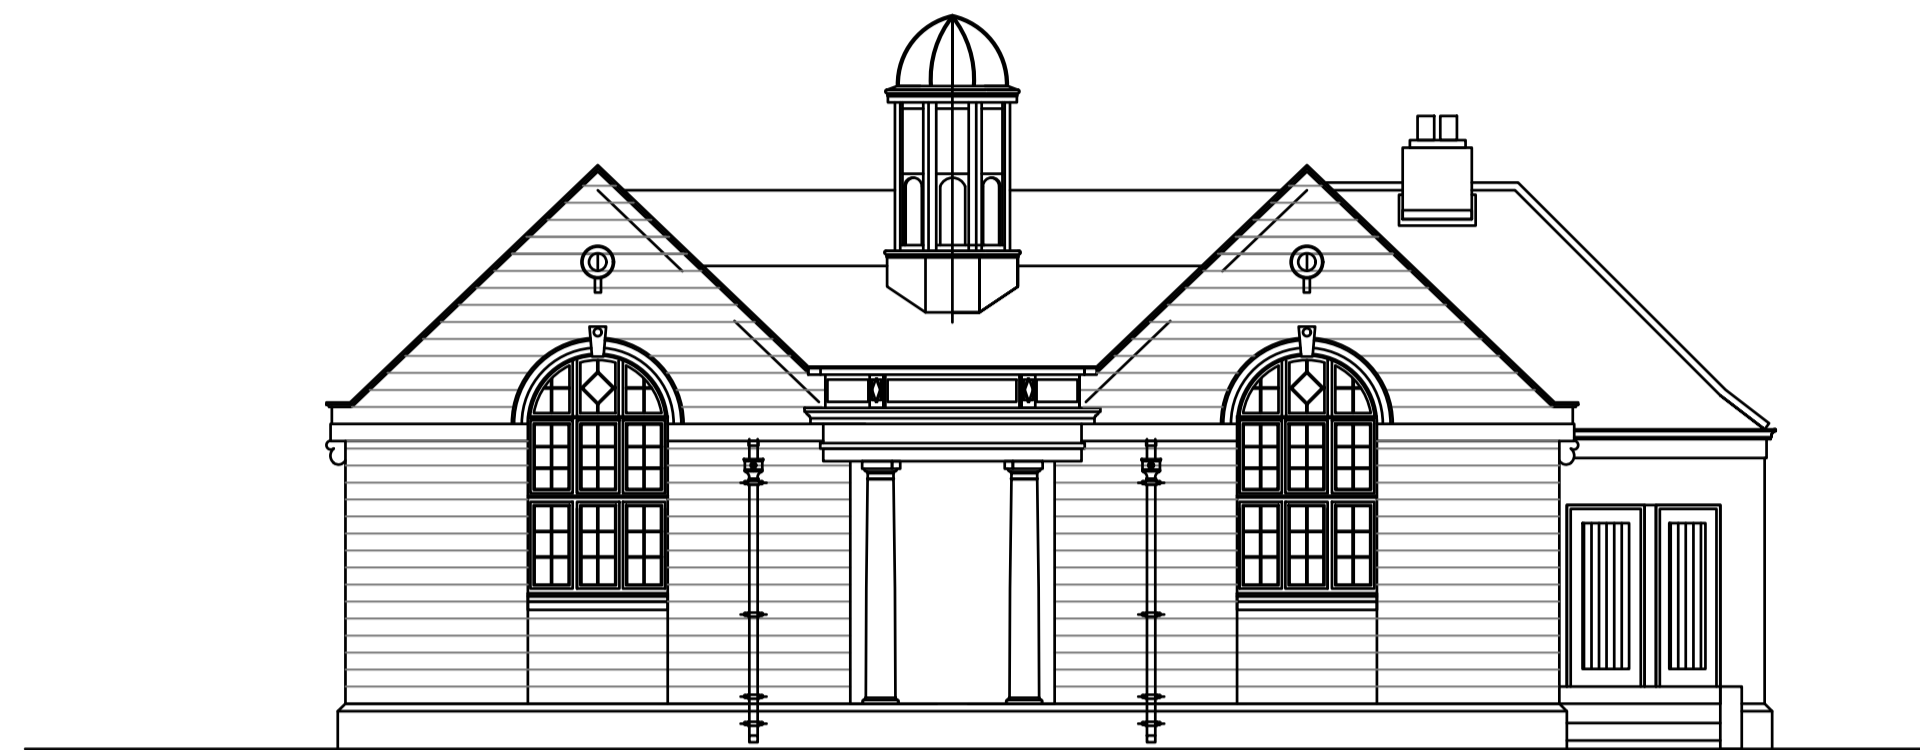



**GENERAL NOTES**

DO NOT SCALE FROM DRAWINGS. WORK TO FIGURED DIMENSIONS ONLY. ARCHITECT TO BE NOTIFIED OF ANY DISCREPANCIES.

THIS DRAWING TO BE READ IN CONJUNCTION WITH ALL ARCHITECT'S DRAWINGS, SPECIFICATIONS CONSULTANT'S DESIGN TEAM DRAWINGS AND SPECIFICATIONS.

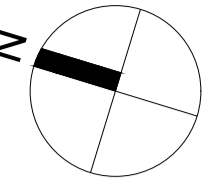


FRONT ELEVATION

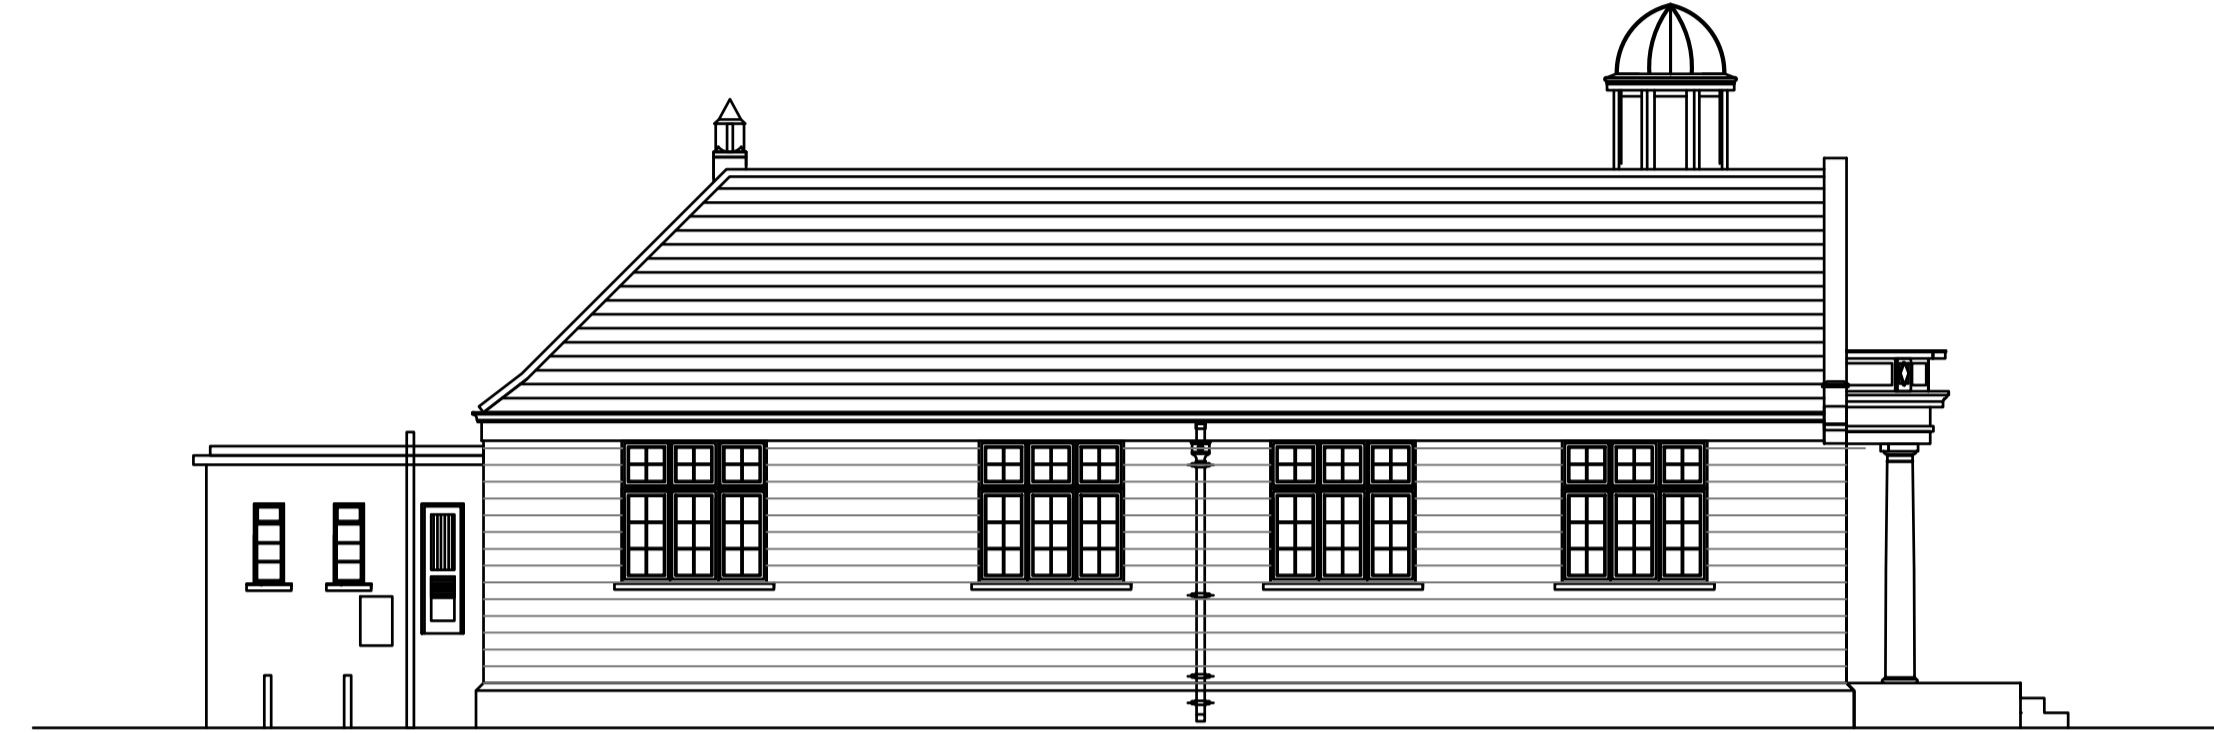

SIDE ELEVATION - NORTH




REAR ELEVATION

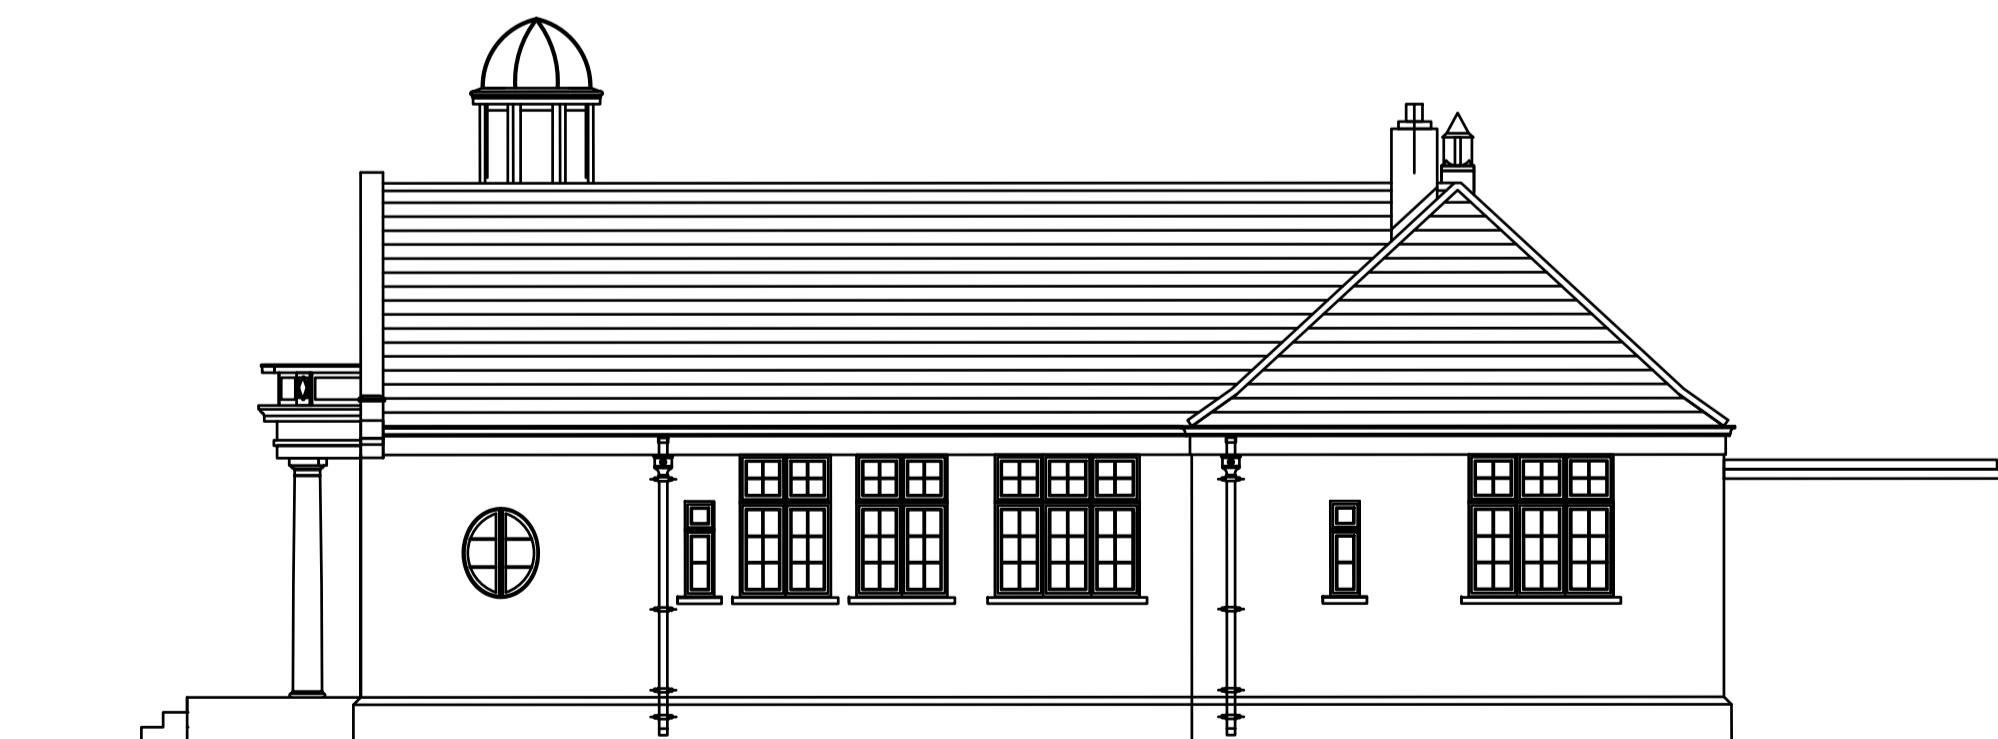

SIDE ELEVATION - SOUTH

| REV       | DATE | DESCRIPTION | ISSUED BY |
|-----------|------|-------------|-----------|
| REVISIONS |      |             |           |

**PLANNING - PART 8 APPLICATION**

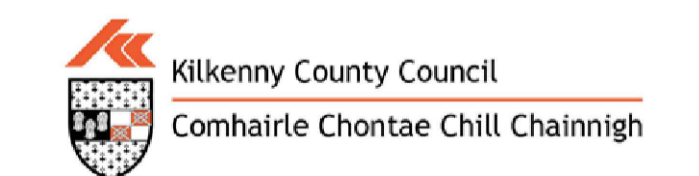

CLIENT: KILKENNY COUNTY COUNCIL

PROJECT TITLE: CARNEGIE PART 8 APPLICATION

DRAWING TITLE: EXISTING ELEVATIONS

| DRN BY:                    | CHK BY: | SCALE:     | DATE:    | REVISION: | JOB NO.:     |
|----------------------------|---------|------------|----------|-----------|--------------|
| TS                         | GC      | 1:100 (A1) | DEC 2024 | XX        | 24014        |
| DRAWING NUMBER:            |         |            |          |           | STATUS CODE: |
| KUD-MCORM-AR-00-DR-P4-1005 |         |            |          |           | P4           |

**MCORM** ARCHITECTURE AND URBAN DESIGN  
 No.1 Grantham Street, Dublin 8  
 D08 A49Y Tel: +353 (0)1 478 8700  
 Block 6, Central Business Park  
 Tullamore, County Offaly, R35 F6F8  
 Tel: +353 (0)37 532 3867  
 E: arch@mcorm.com W: mcorm.com

Figured dimensions only to be used. This drawing is copyright of MCORM Ltd. All information is shared as per approved use in accordance with I.S. MA.2021 to I.S. EN ISO 19550-2: 2018. If Status Code above is empty, this information has been shared as Status Code S0 - Work in Progress (WIP) / Draft.