




South West Elevation - Existing
Scale: 1 : 200

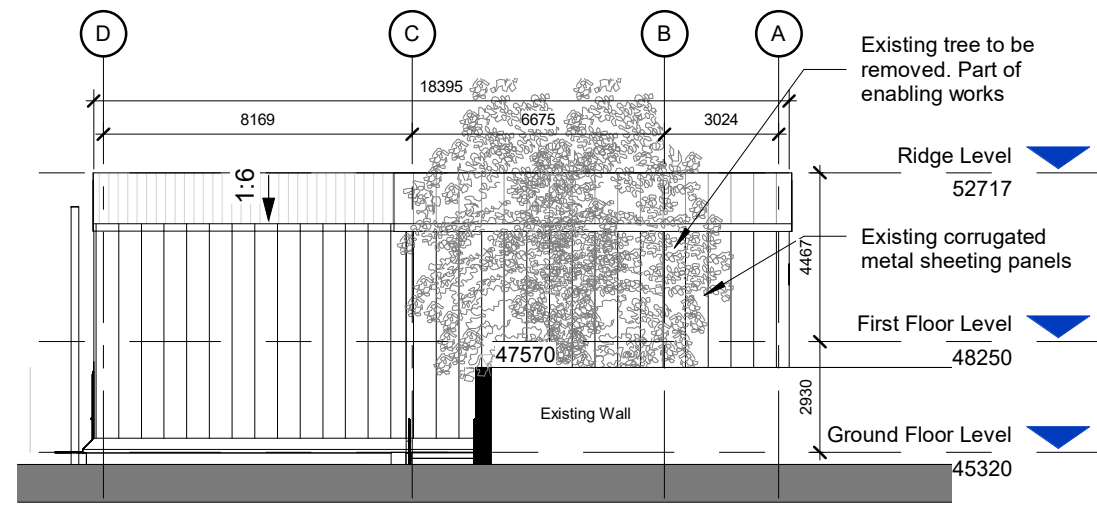

North West Elevation - Existing
Scale: 1 : 200

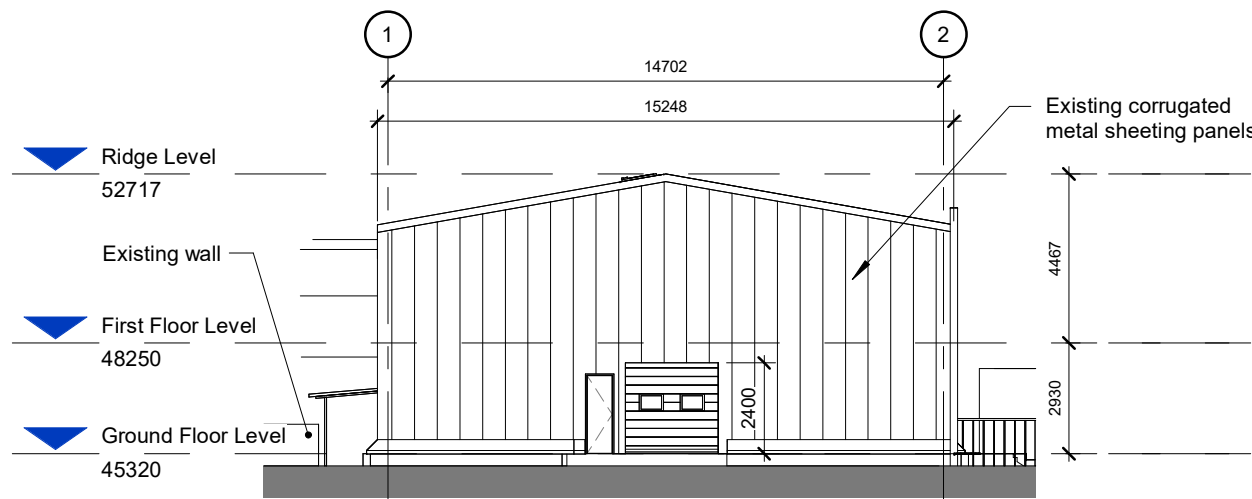


North East Elevation - Existing
Scale: 1 : 200

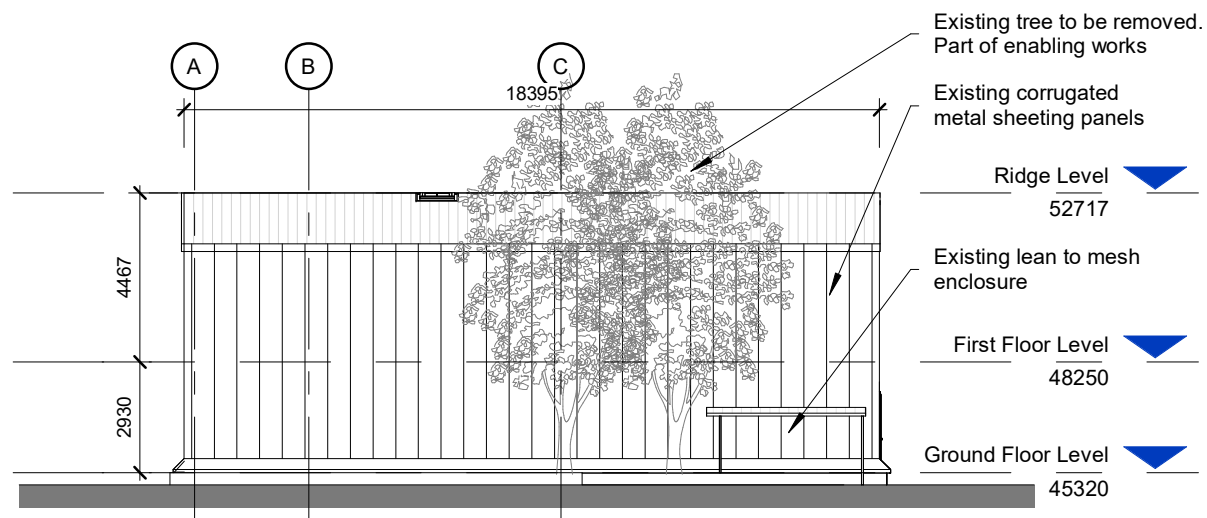

South East Elevation - Existing
Scale: 1 : 200

Notes:
 - Do not scale from this drawing. Use figured dimensions in all cases.
 - Verify dimensions on site and report any discrepancies to the Architect immediately.
 - This drawing to be read in conjunction with the Architect's Specification.
 - © This drawing is copyright and may only be reproduced with the Architect's permission.

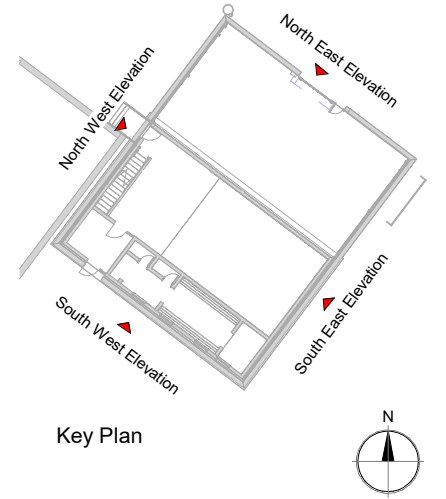

P03.03	16/12/24	LK	Issued for Planning
P03.02	13/11/24	LK	Pre Planning Review
P03.01	18/10/24	LK	Pre Planning Meeting
Rev.	Date	Drwn	Details of Issue / Revision

Issues & Revisions

K-DESIGN STUDIO®
 41 Dean St, Gardens, Kilkenny,
 Co. Kilkenny, Ireland, R95 A0EC
 W: www.k-designstudio.com
 T: +353 (0)87 300 6166
 T: +353 (0)87 286 0786
 E: hello@k-designstudio.com

Client Details:
Kilkenny County Council

Project Details:
**Renovation of Abbey Quarter Squash Courts
 Kilkenny**

Drawing Title:
Existing Elevations

Job No. P23-198K	Sheet Size: A3	Scale @A3 As indicated
Issue Date: 16/12/2024	Drawn By: EL	Reviewed By: EP
Status 2.0	Purpose of Issue Draft Planning Permission	
Project-Originator-System-Location_Level-Type-Role-Number P23-198K-KDS-02-ZZ-DR-AR-2002		Revision P03.03