


- New insulated metal panel roof finish
- New Automatic Opening Vent (AOV) (form ope in roof)
- Flashing
- Flashing
- New gutter
- New mechanical vent in Existing Opening

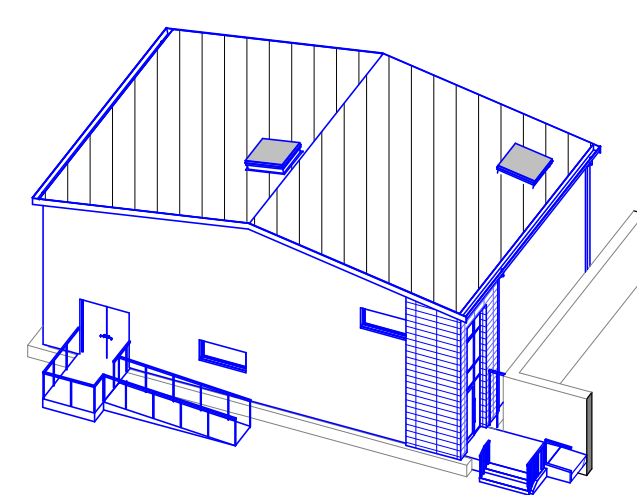

Proposed Roof Plan
Scale: 1 : 100

Notes:

- Do not scale from this drawing. Use figured dimensions in all cases.
- Verify dimensions on site and report any discrepancies to the Architect immediately.
- This drawing to be read in conjunction with the Architect's Specification.
- © This drawing is copyright and may only be reproduced with the Architect's permission.

| Rev. | Date | Drwn | Details of Issue / Revision |
|--------|----------|------|-----------------------------|
| P03.03 | 16/12/24 | LK | Issued for Planning |
| P03.02 | 13/11/24 | LK | Pre Planning Review |
| P03.01 | 18/10/24 | LK | Pre Planning Meeting |

Issues & Revisions



K-DESIGN STUDIO®

41 Dean St, Gardens, Kilkenny,
Co. Kilkenny, Ireland, R95 A0EC
W: www.k-designstudio.com

T: +353 (0)87 300 6166
T: +353 (0)87 286 0786
E: hello@k-designstudio.com

Client Details:
Kilkenny County Council

Project Details:
**Renovation of Abbey Quarter Squash Courts
Kilkenny**

Drawing Title:
Proposed Roof Floor Plan

| | | |
|---|--|---------------------------|
| Job No. P23-198K | Sheet Size: A3 | Scale @A3 1 : 100 |
| Issue Date: 16/12/2024 | Drawn By: EL | Reviewed By: EP |
| Status 2.0 | Purpose of Issue Draft Planning Permission | |
| Project-Originator-System-Location_Level-Type-Role-Number P23-198K-KDS-02-ZZ-DR-AR-4006 | | Revision P03.03 |