






Site Plan  
Scale 1:2000 @A3

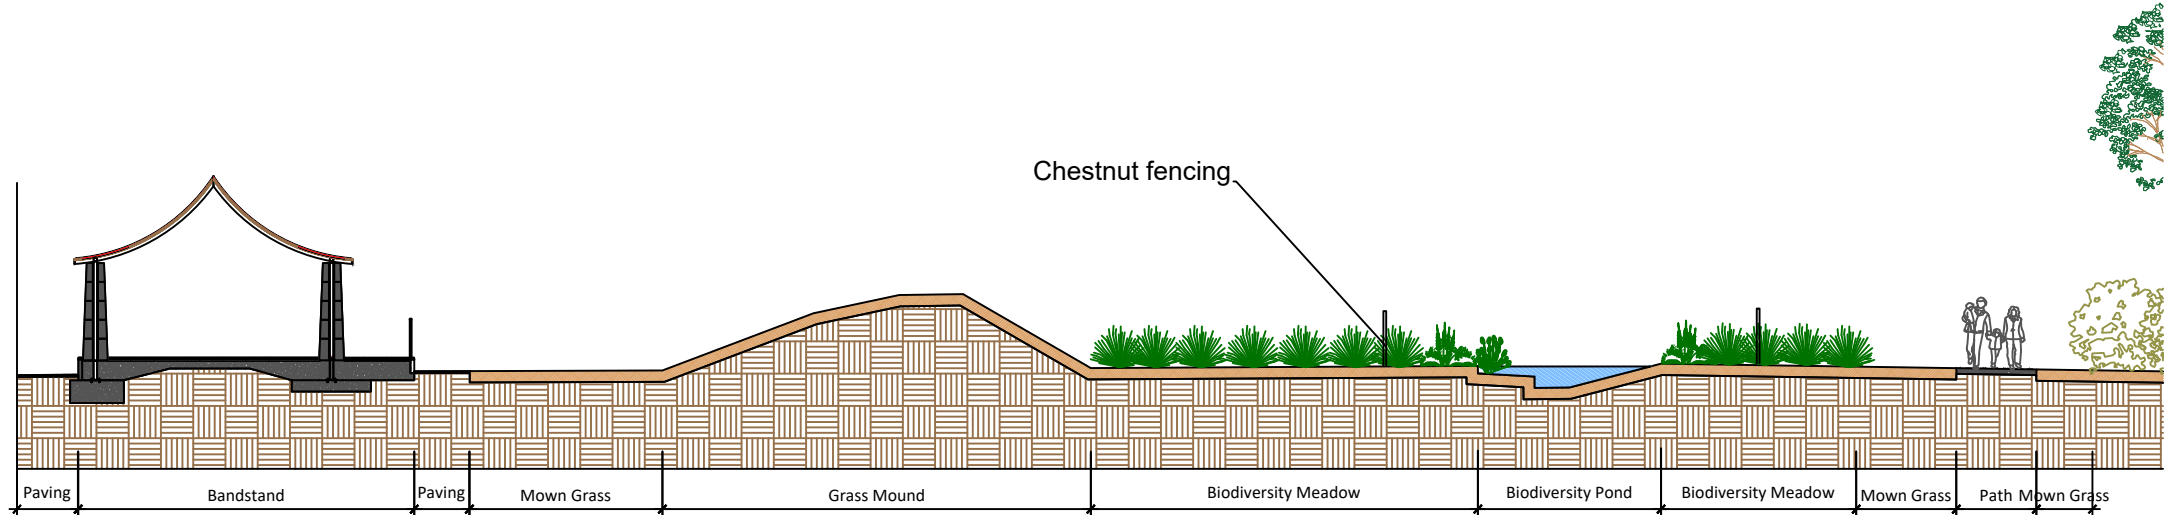

Section A-A'  
Scale 1:200 @A3

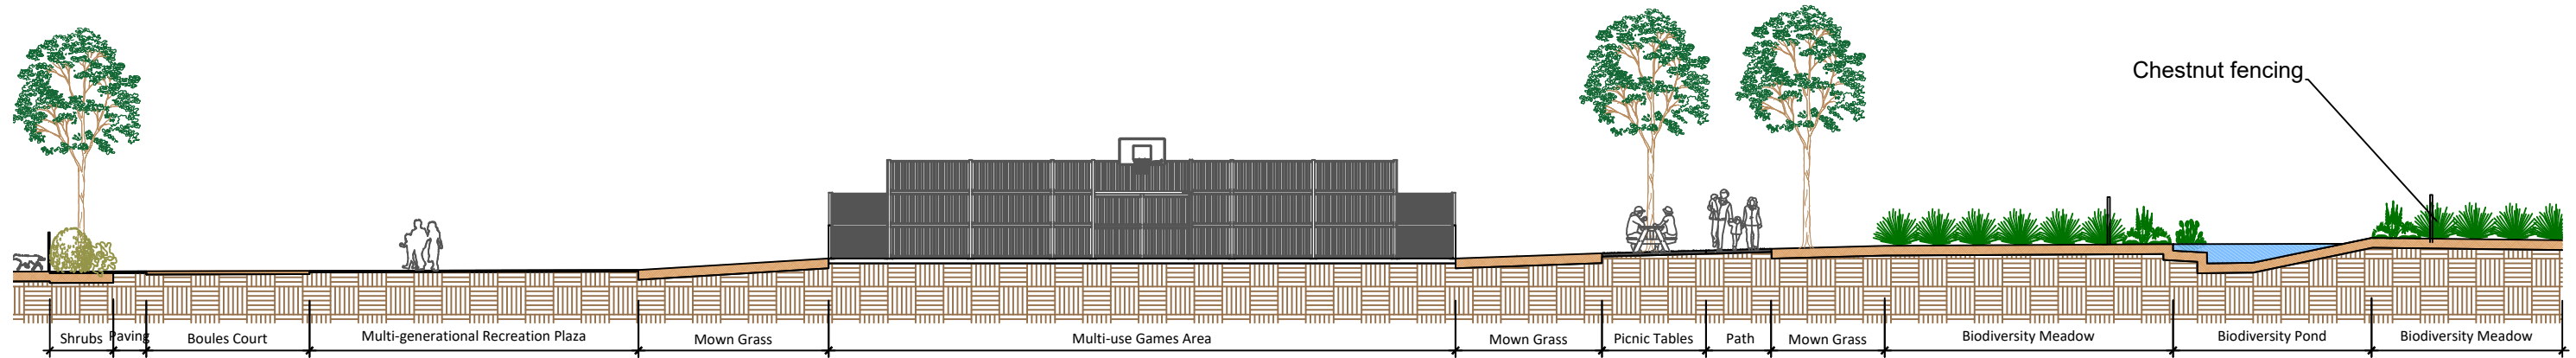

Section B-B'  
Scale 1:200 @A3

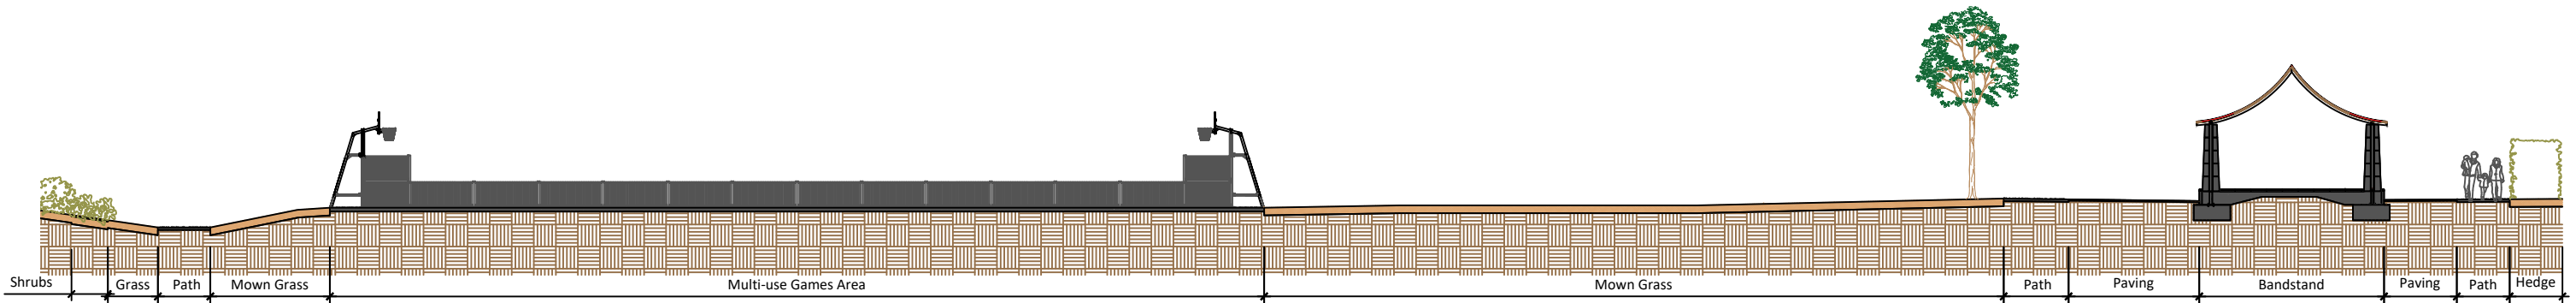

Section C-C'  
Scale 1:250 @A3