
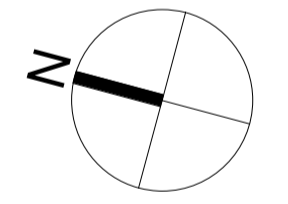
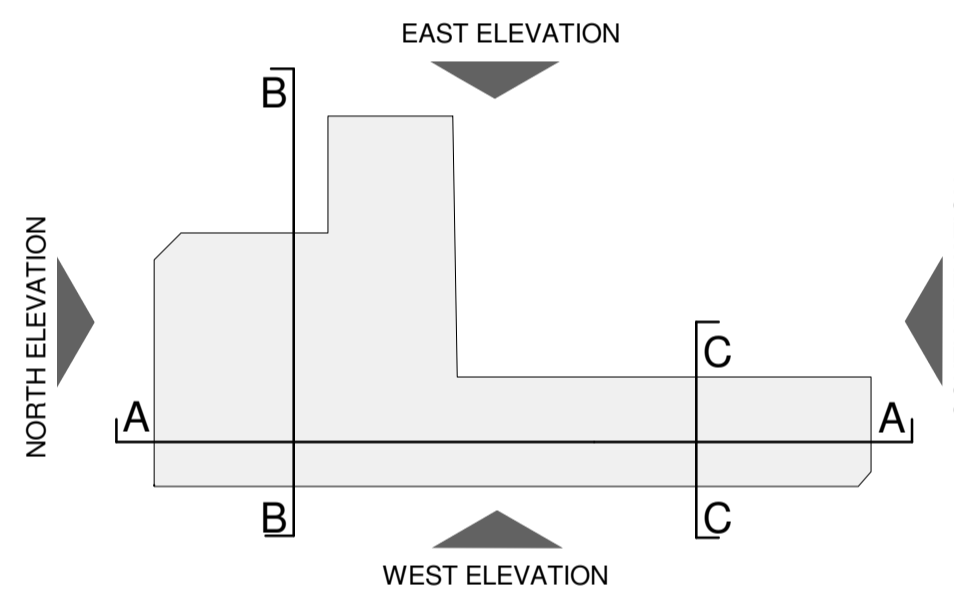


DO NOT SCALE FROM THIS DRAWING. USE FIGURED DIMENSIONS IN ALL CASES. VERIFY DIMENSIONS ON SITE AND REPORT ANY DISCREPANCIES TO THE ARCHITECTS IMMEDIATELY. THIS DRAWING IS TO BE READ IN CONJUNCTION WITH THE ARCHITECTS SPECIFICATION. THIS DRAWING IS COPYRIGHT AND MAY ONLY BE REPRODUCED WITH THE ARCHITECTS PERMISSION.

PROPOSED


LEGEND			
	EXISTING CONSTRUCTION		Building Services
	NEW CONSTRUCTION		Circulation
			Office

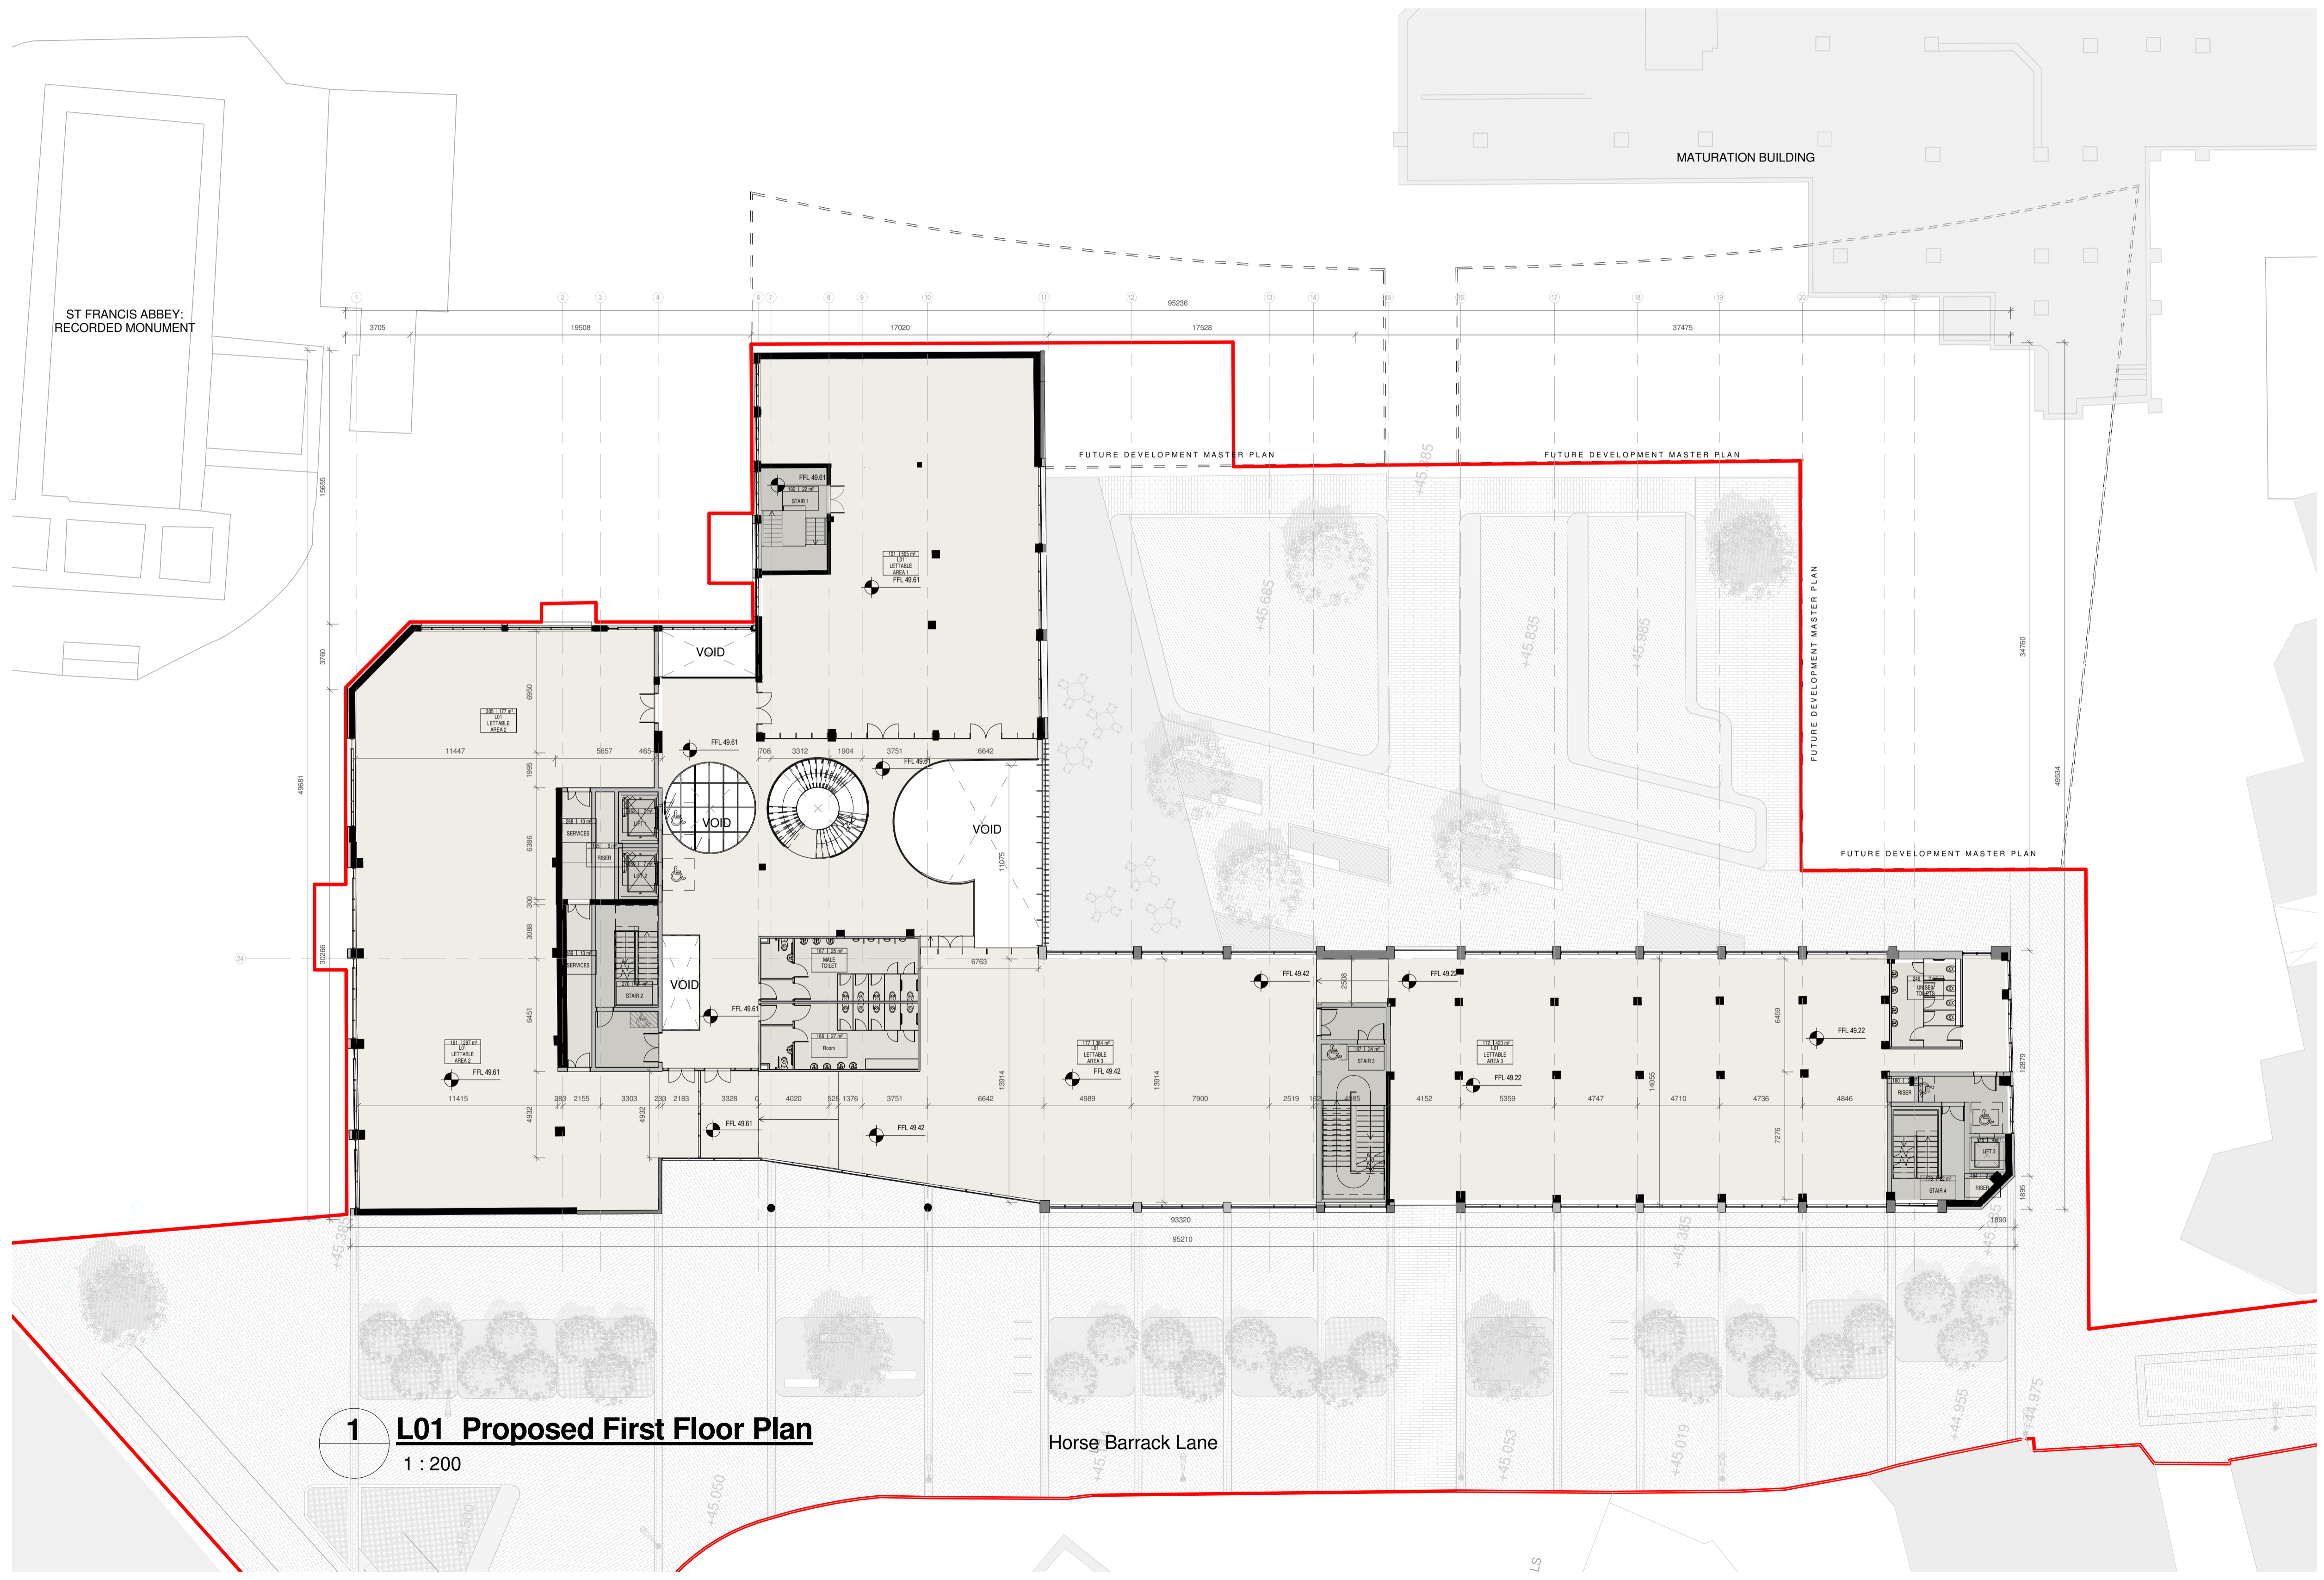

1 L01 Proposed First Floor Plan
1 : 200

DRG. SERIES
3.0 PLANNING

REV	DATE	DRN	NOTES

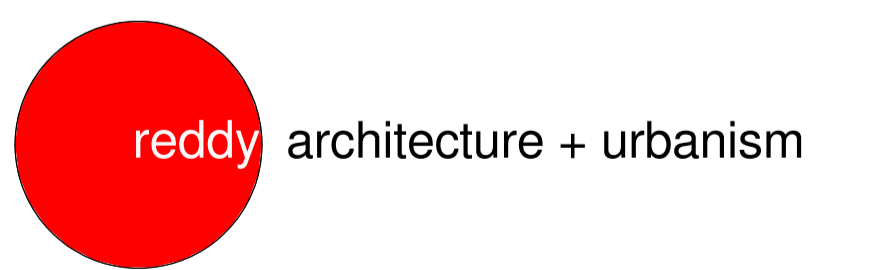

JOB Brewhouse Redevelopment St. Francis Abbey Brewery Kilkenny	DUBLIN OFFICE DARTRY MILLS, DARTRY ROAD, DUBLIN 6, IRELAND Tel: + 353 (1) 498 7000 Fax: + 353 (1) 498 7001 info@reddyarchitecture.com www.reddyarchitecture.com
CLIENT Kilkenny County Council	KILKENNY OFFICE 41 DEAN STREET, KILKENNY, IRELAND Tel: + 353 (56) 776 2697 kilkenney@reddyarchitecture.com www.reddyarchitecture.com
TITLE Building 09 Proposed First Floor Plan	DATE 22/10/2015 17:23:24 SCALE As indicated @ A1 DRN B. Fitzgerald CHECKED R. Kelleher

JOB NUMBER 14-215	DRWG NUMBER 3.0_141	REVISION
-----------------------------	-------------------------------	-----------------