





1 Type A2_2 Bed_Floor Plan
1 : 50

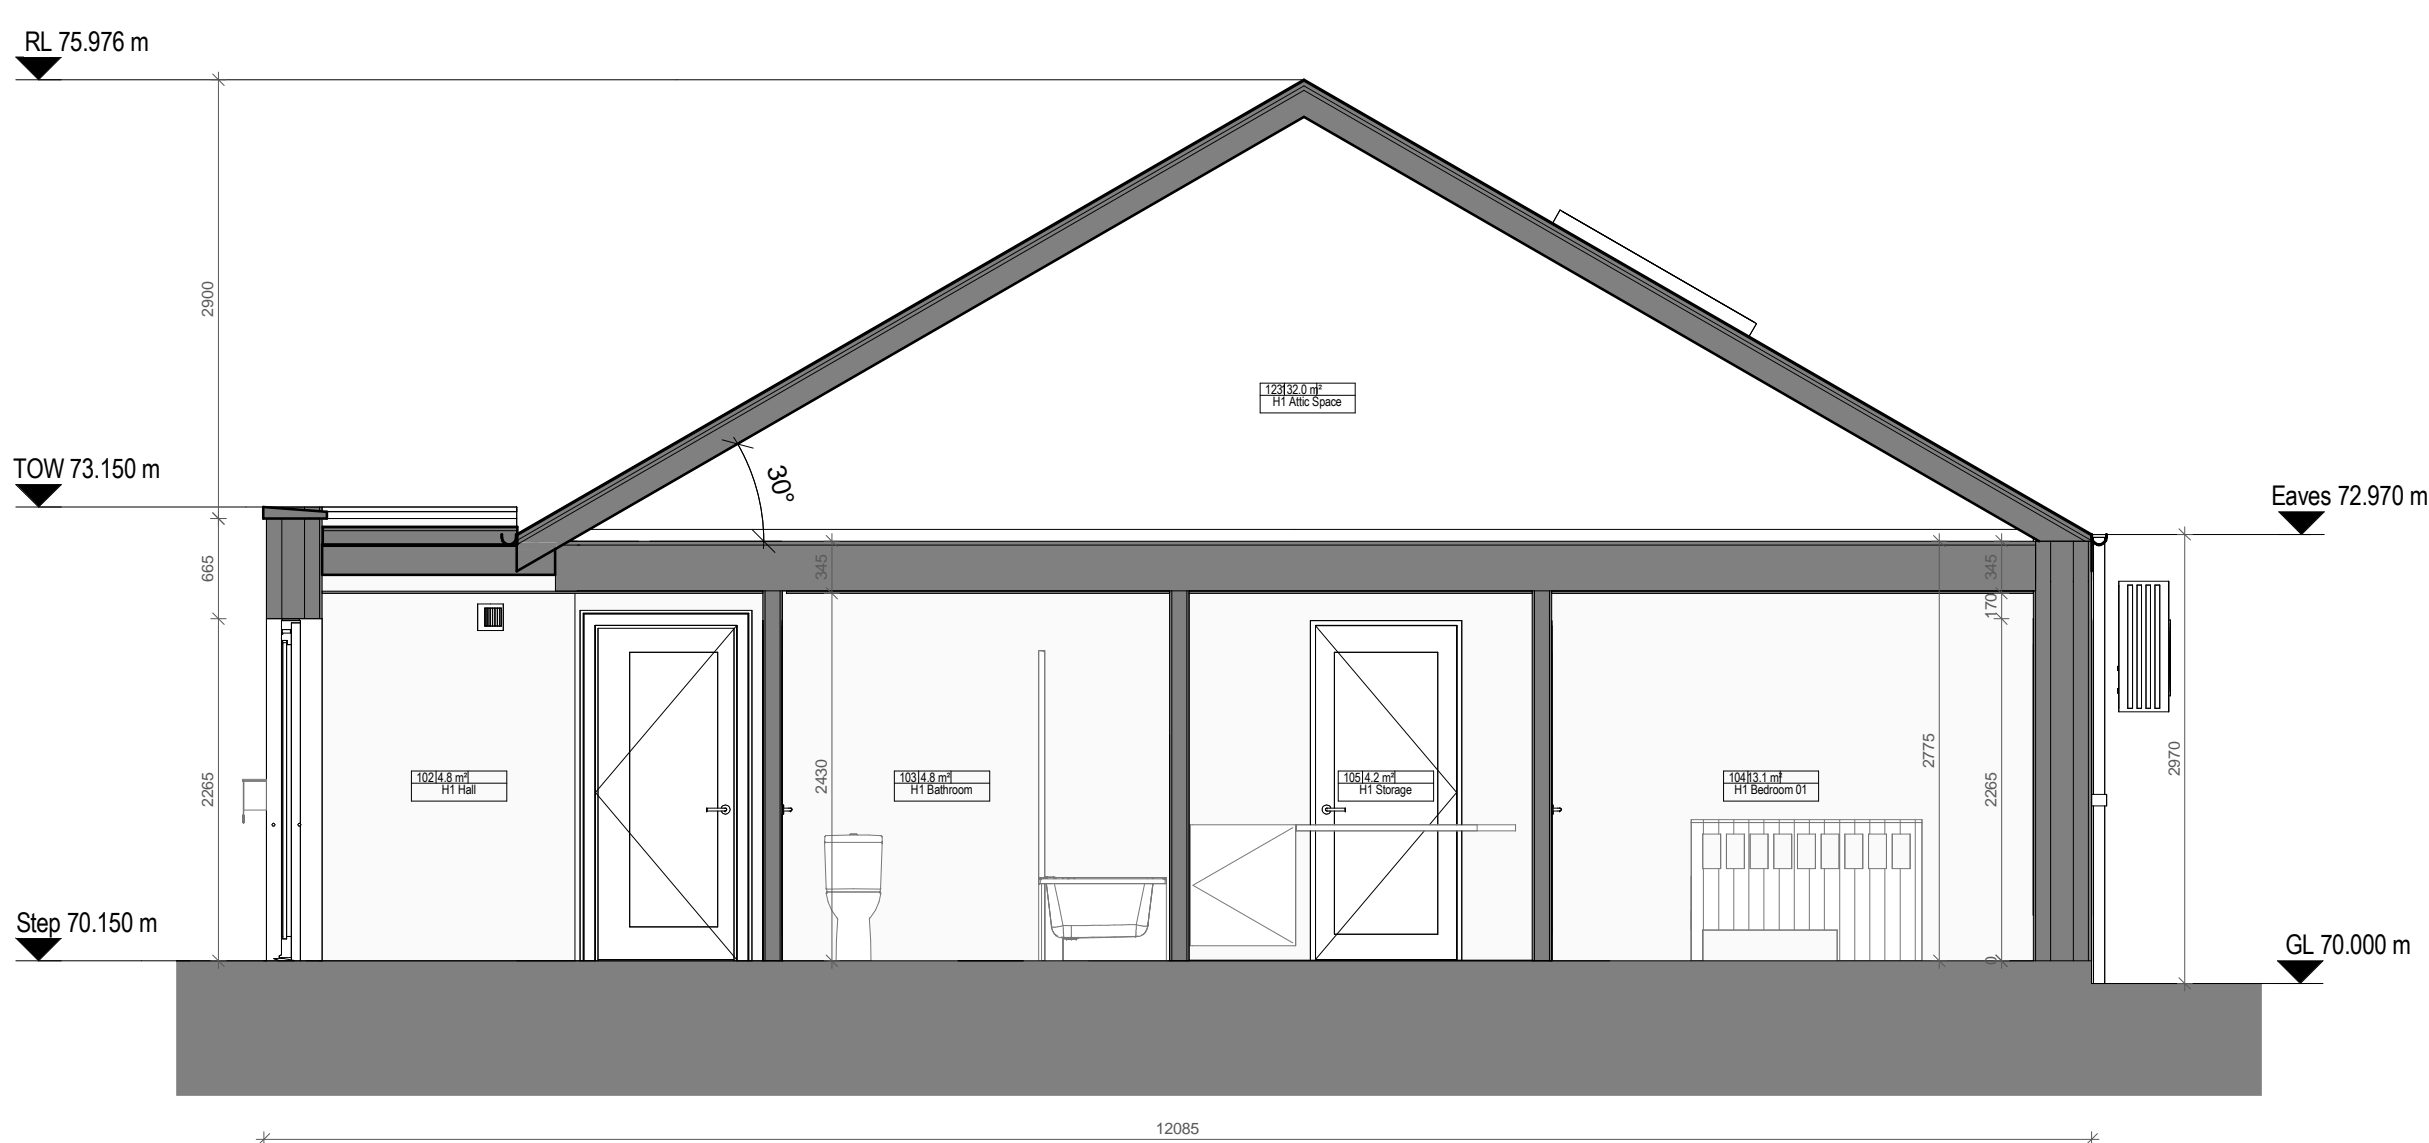


3 A2_2 Bed_Section AA
1 : 50

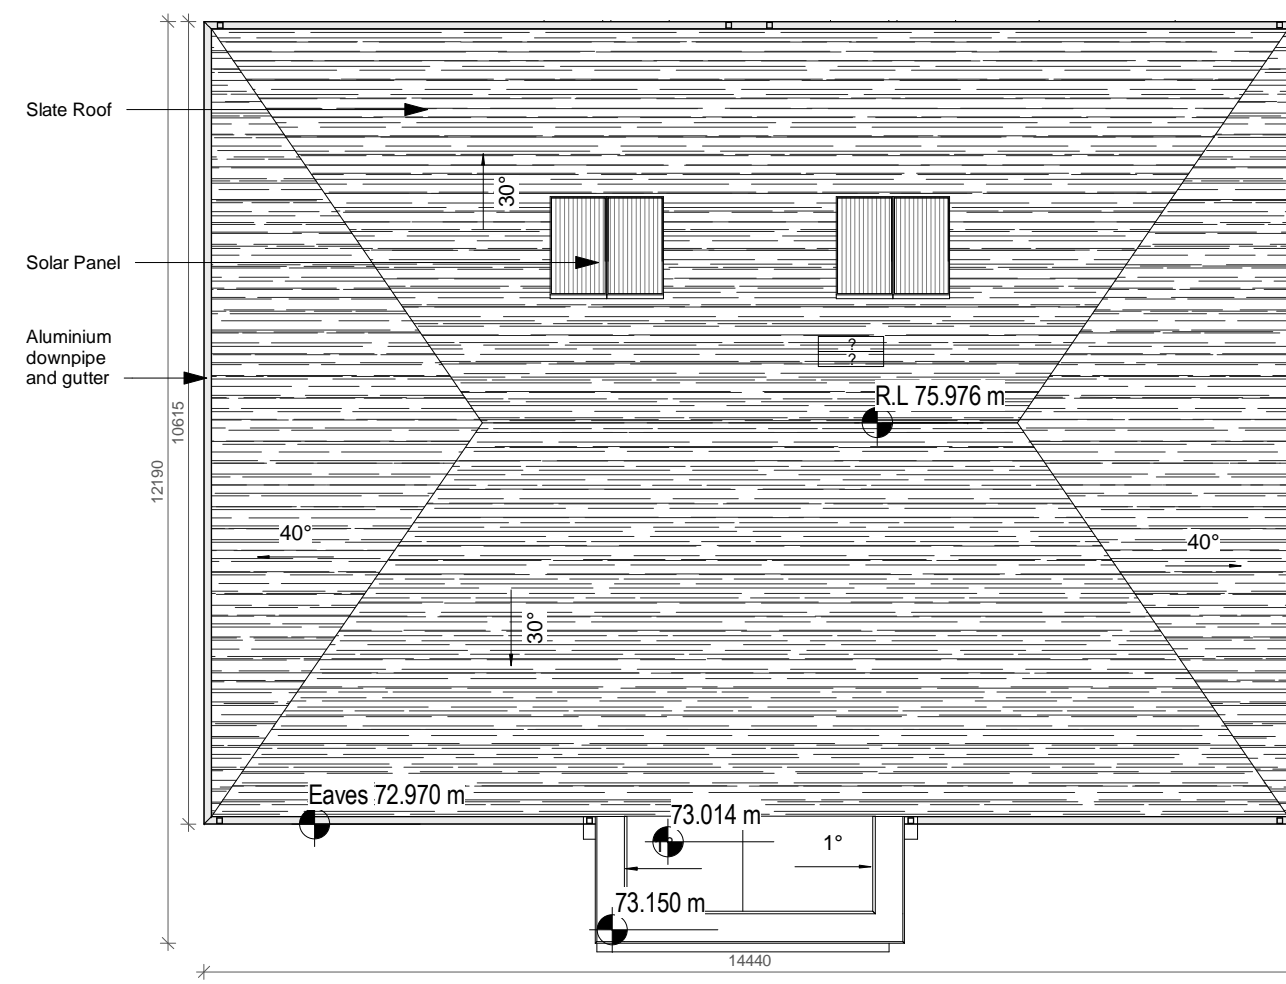


2 Type A2_2 Bed_Roof Plan
1 : 100




4 A2 2 Bed Elevation A
1 : 100

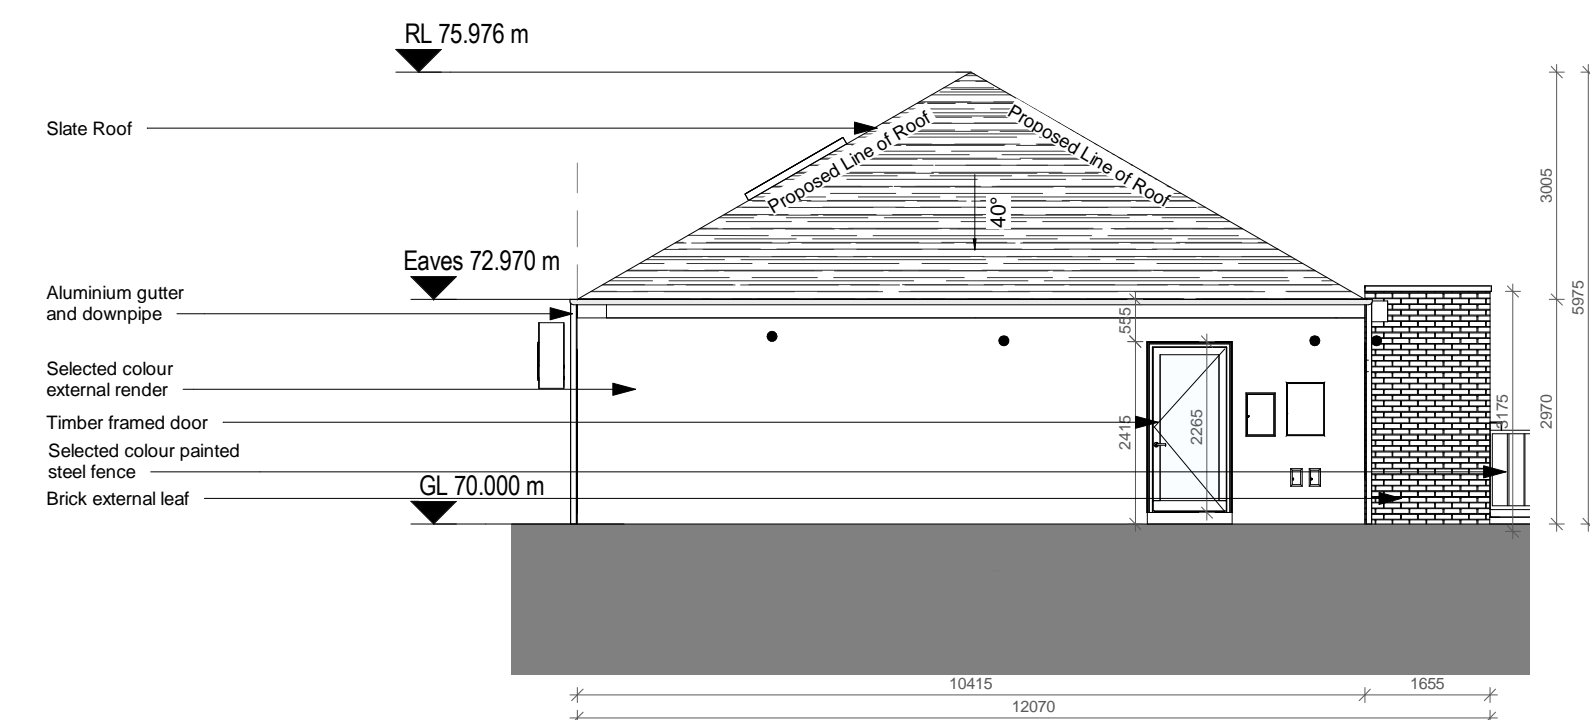

5 A2 2 Bed Elevation c
1 : 100

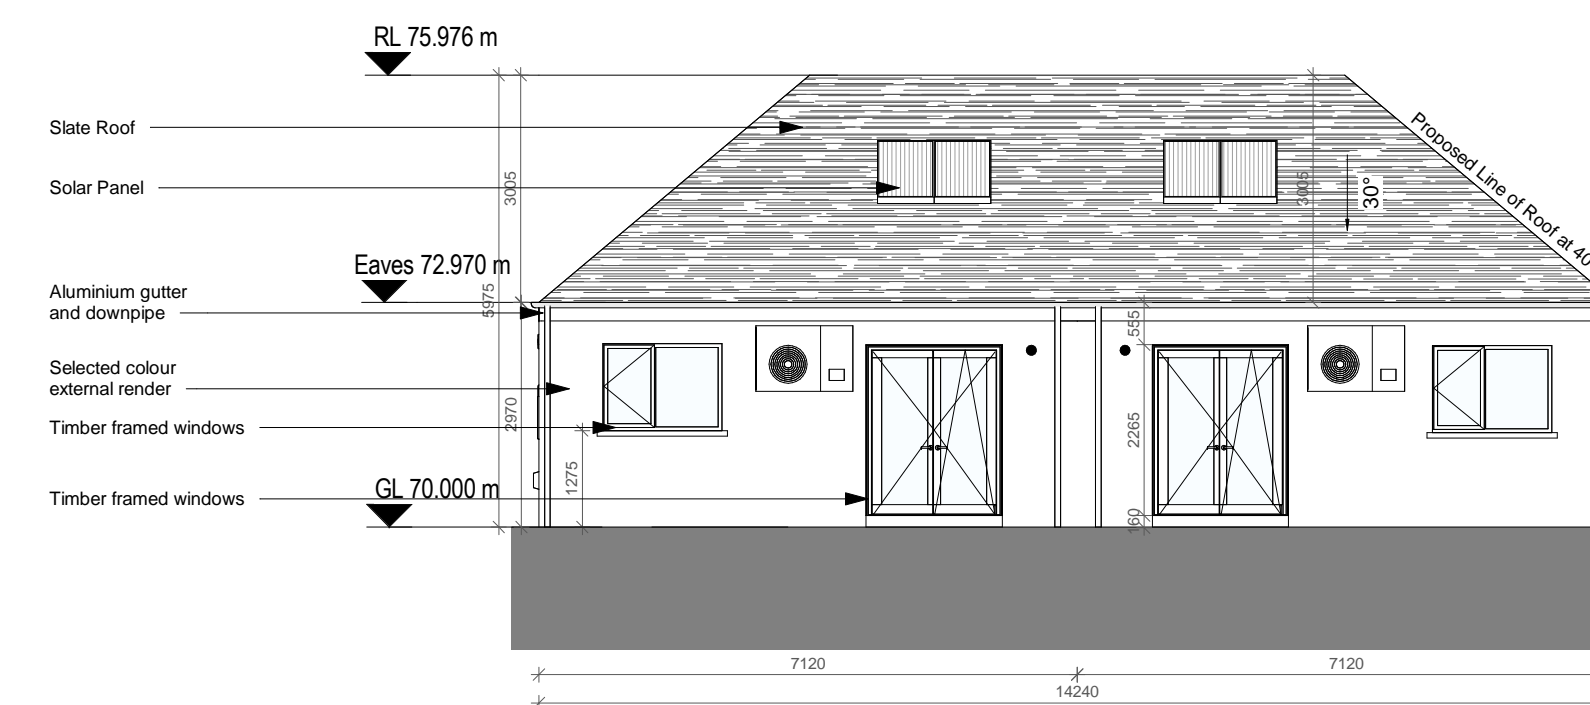


6 A2 2 Bed Elevation B
1 : 100

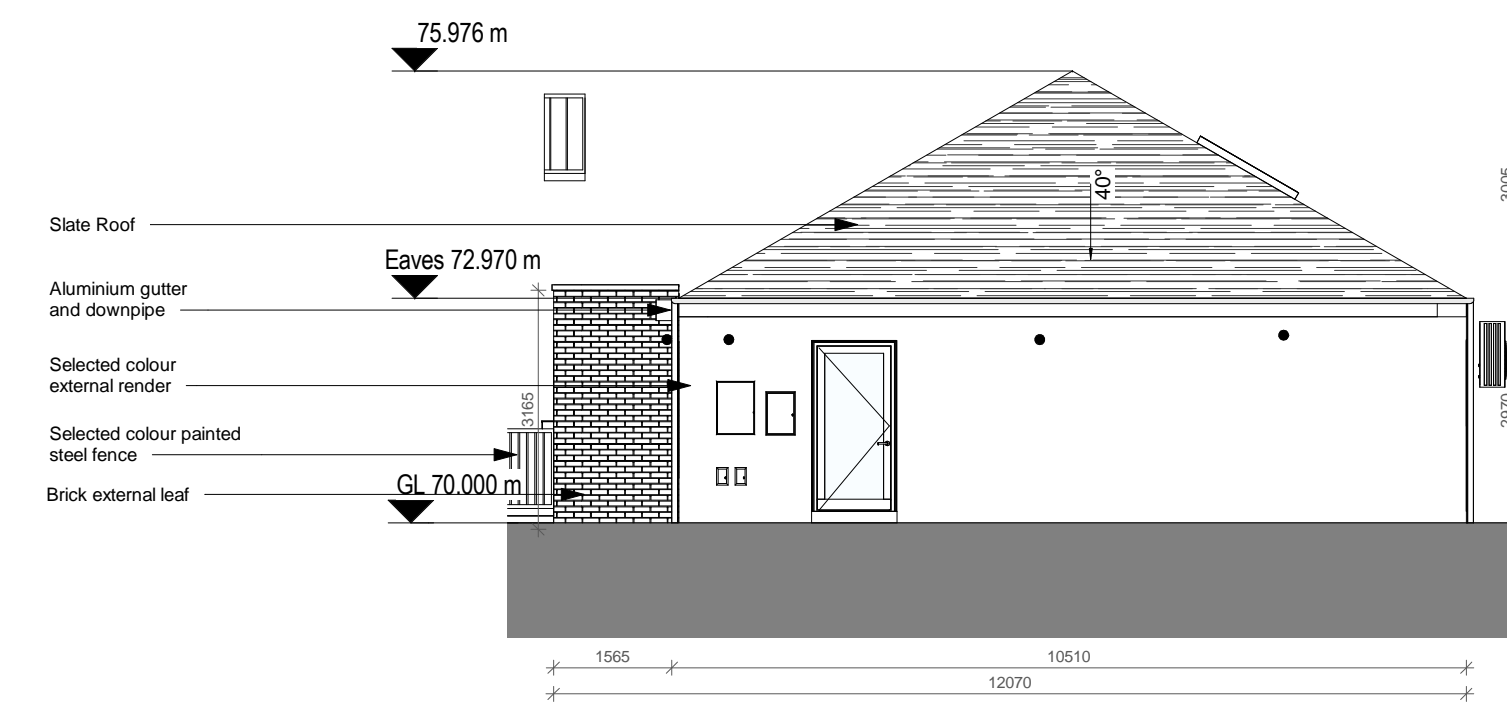

7 Block B_House Type 1_Elevation C
1 : 100

Notes:
DO NOT SCALE FROM THIS DRAWING. USE FIGURED DIMENSIONS IN ALL CASES. VERIFY DIMENSIONS ON SITE AND REPORT ANY DISCREPANCIES TO THE ARCHITECTS IMMEDIATELY. THIS DRAWING TO BE READ IN CONJUNCTION WITH THE ARCHITECTS SPECIFICATION. © THIS DRAWING IS COPYRIGHT AND MAY ONLY BE REPRODUCED WITH THE ARCHITECTS PERMISSION.

Drawing Notes:

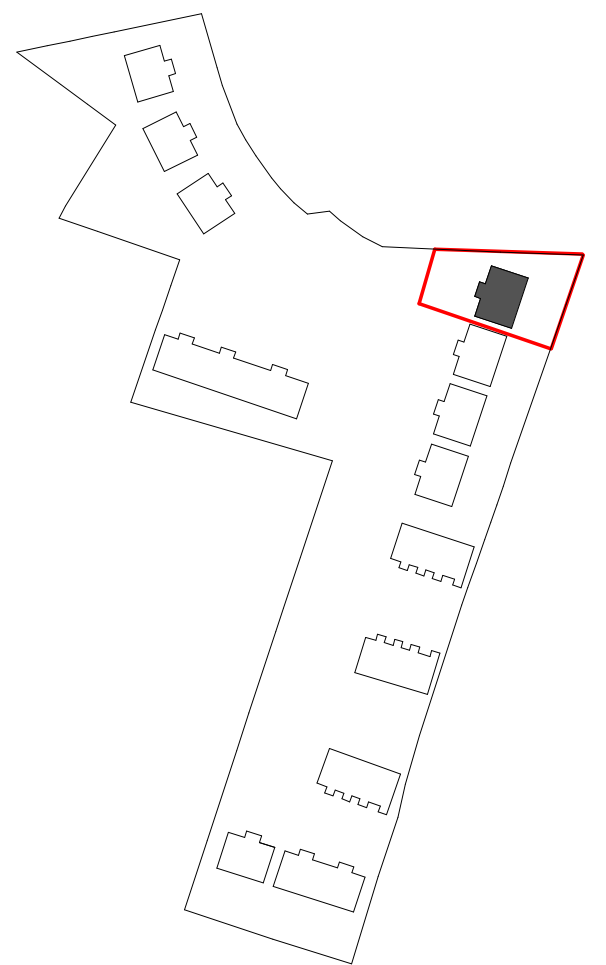

Key Plan (NTS)

AREA LEGEND

Gross Area: 126.4m²
House H1 area: 63.2m²
House H2 area: 63.2m²

P03.01 06/11/18 BOC Issued for Planning

Rev	Date	DRN	Description
-----	------	-----	-------------

reddyarchitecture + urbanism
11 Dean Street,
Kilkenny
R95 P291
T: +353 (0)56 7762697
W: www.reddyarchitecture.com
E: info@reddyarchitecture.com

Client Details:
Kilkenny County Council

Project Details:
Callan Social Housing
Enter Bolton, Callan

Drawing Title:
House Type A2

Job No P16-074K	Date 07/06/18	Scale@A1 As indicated
Status Issued For Part VIII	Drawn By BOC	Checked By EP
Purpose Part VIII	Checked By EP	

Drawing Number P16-074K-RAU-00-ZZ-DR-A-31023	Revision P03.01
---	--------------------