



(HOUSE TYPE A1)

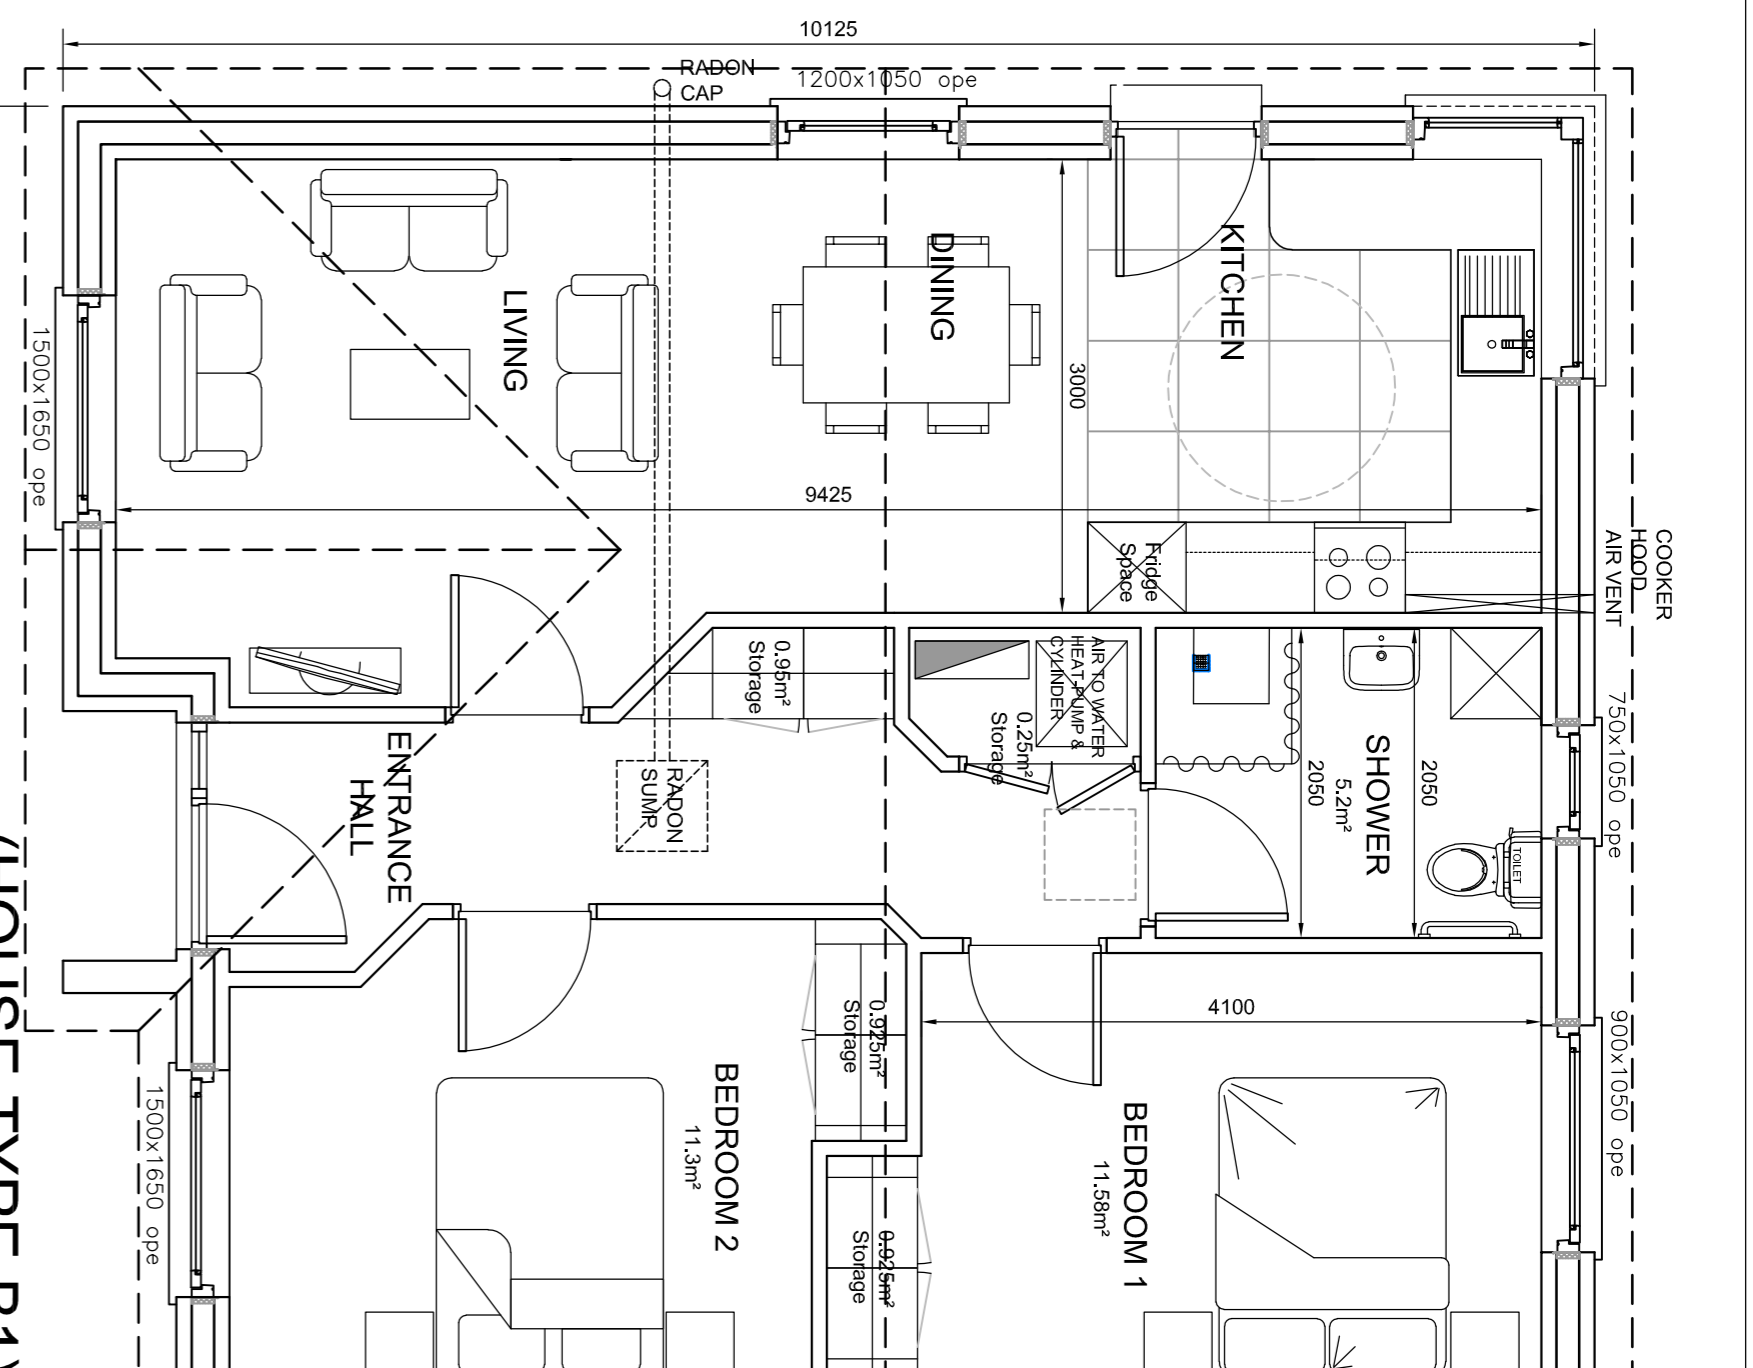

(HOUSE TYPE B1)

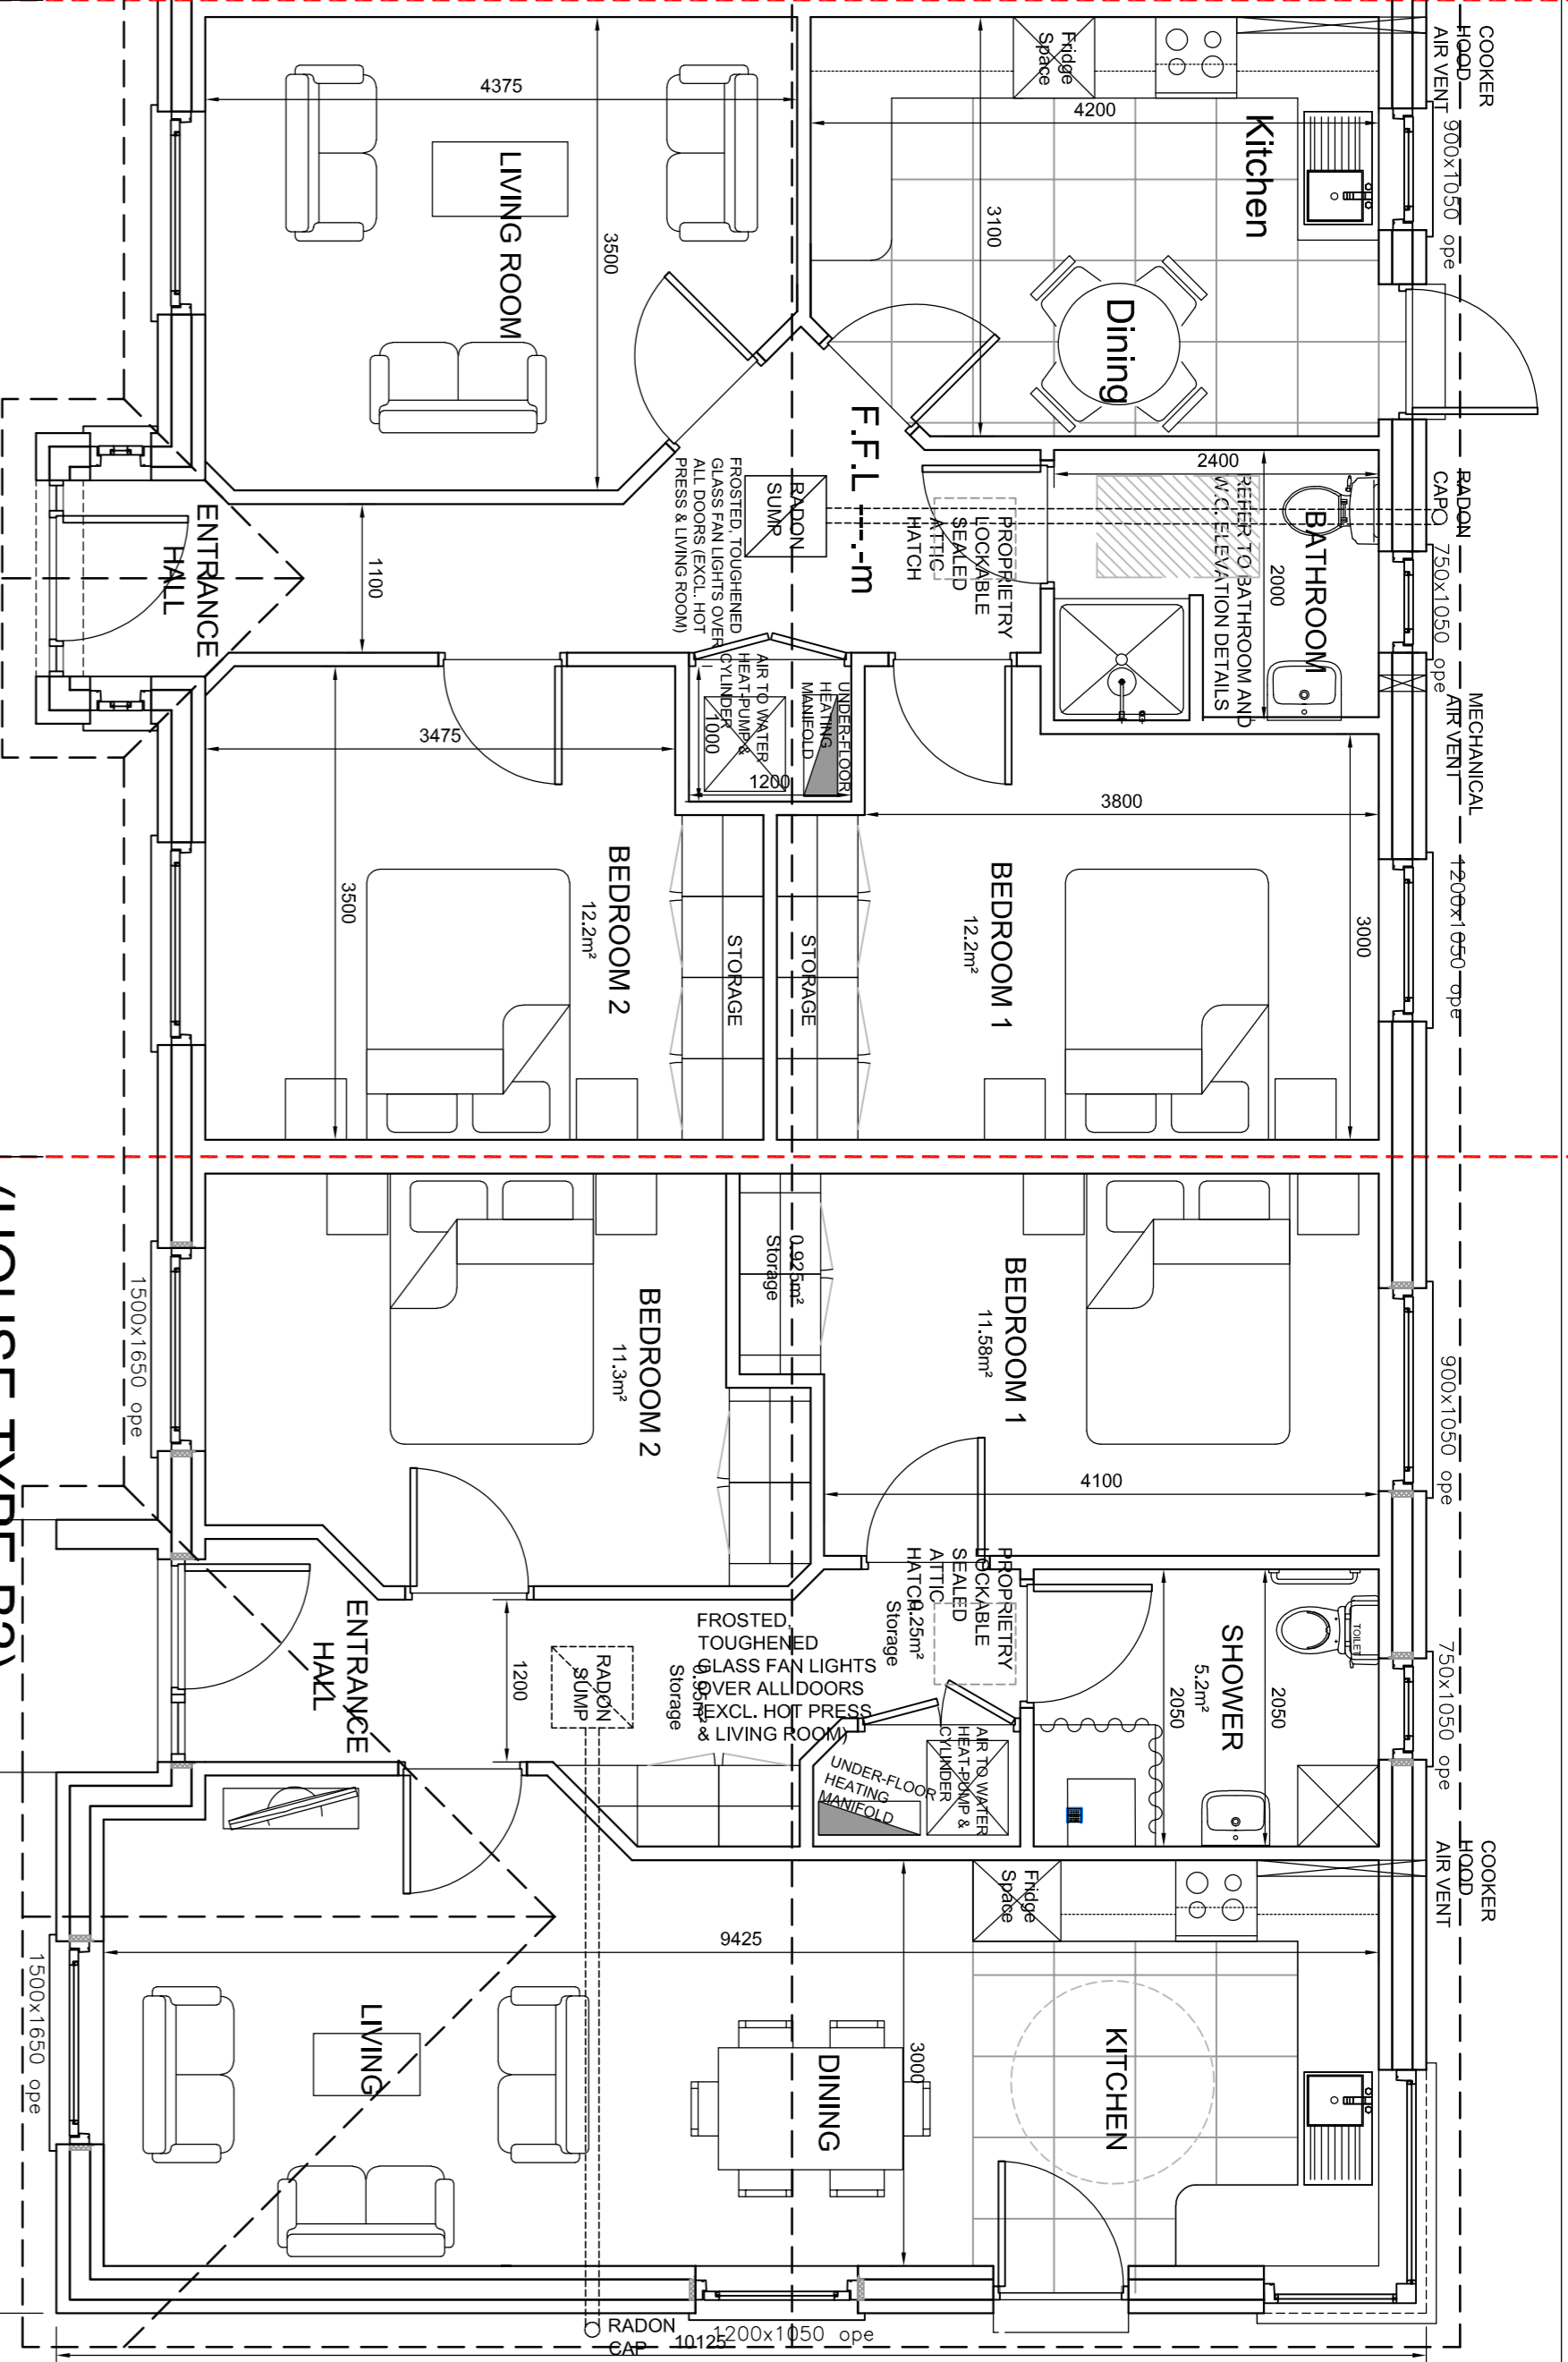


(HOUSE TYPE B2)

FLOOR PLAN LAYOUT 1:50  
(HOUSE TYPE A1)  
AREA 106.68m² (1148ft²)


FLOOR PLAN LAYOUT 1:100  
(HOUSE TYPE B1)  
AREA 72.29m² (778ft²)

FLOOR PLAN LAYOUT 1:50  
(HOUSE TYPE C1)  
AREA 73.3m² (789ft²)


FLOOR PLAN LAYOUT 1:50  
(HOUSE TYPE A2)  
AREA 106.68m² (1148ft²)

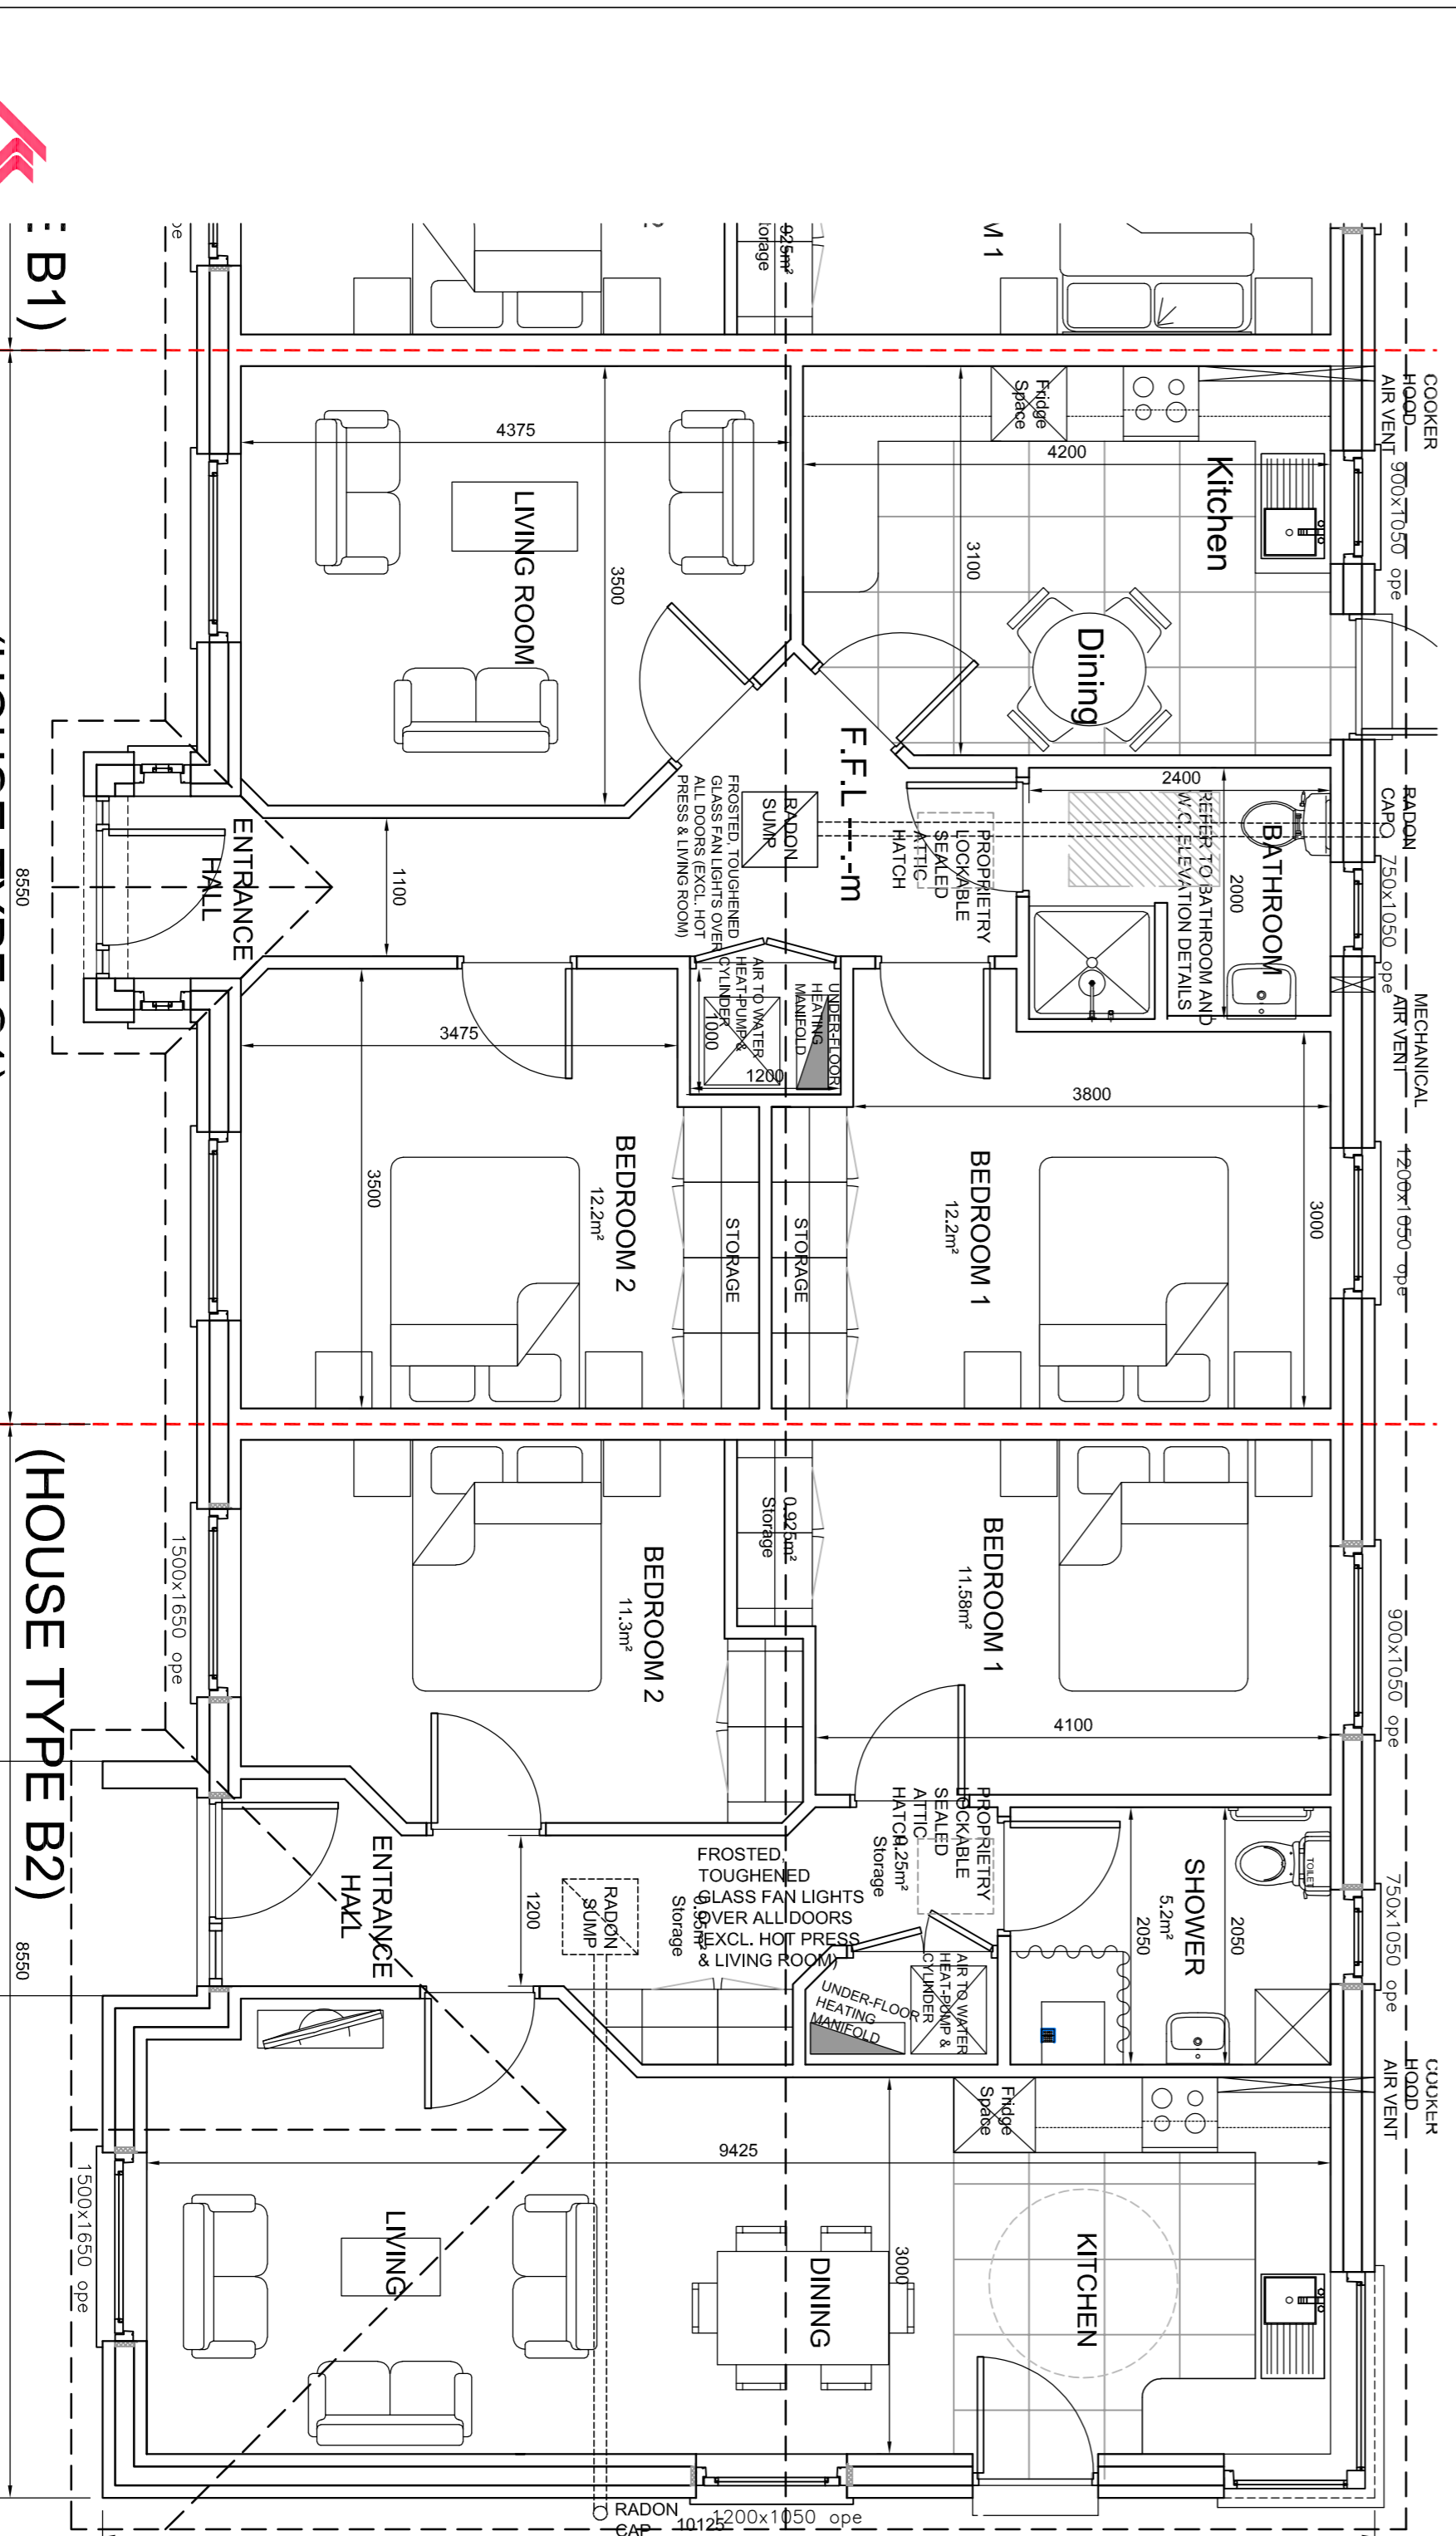


(HOUSE TYPE B2)

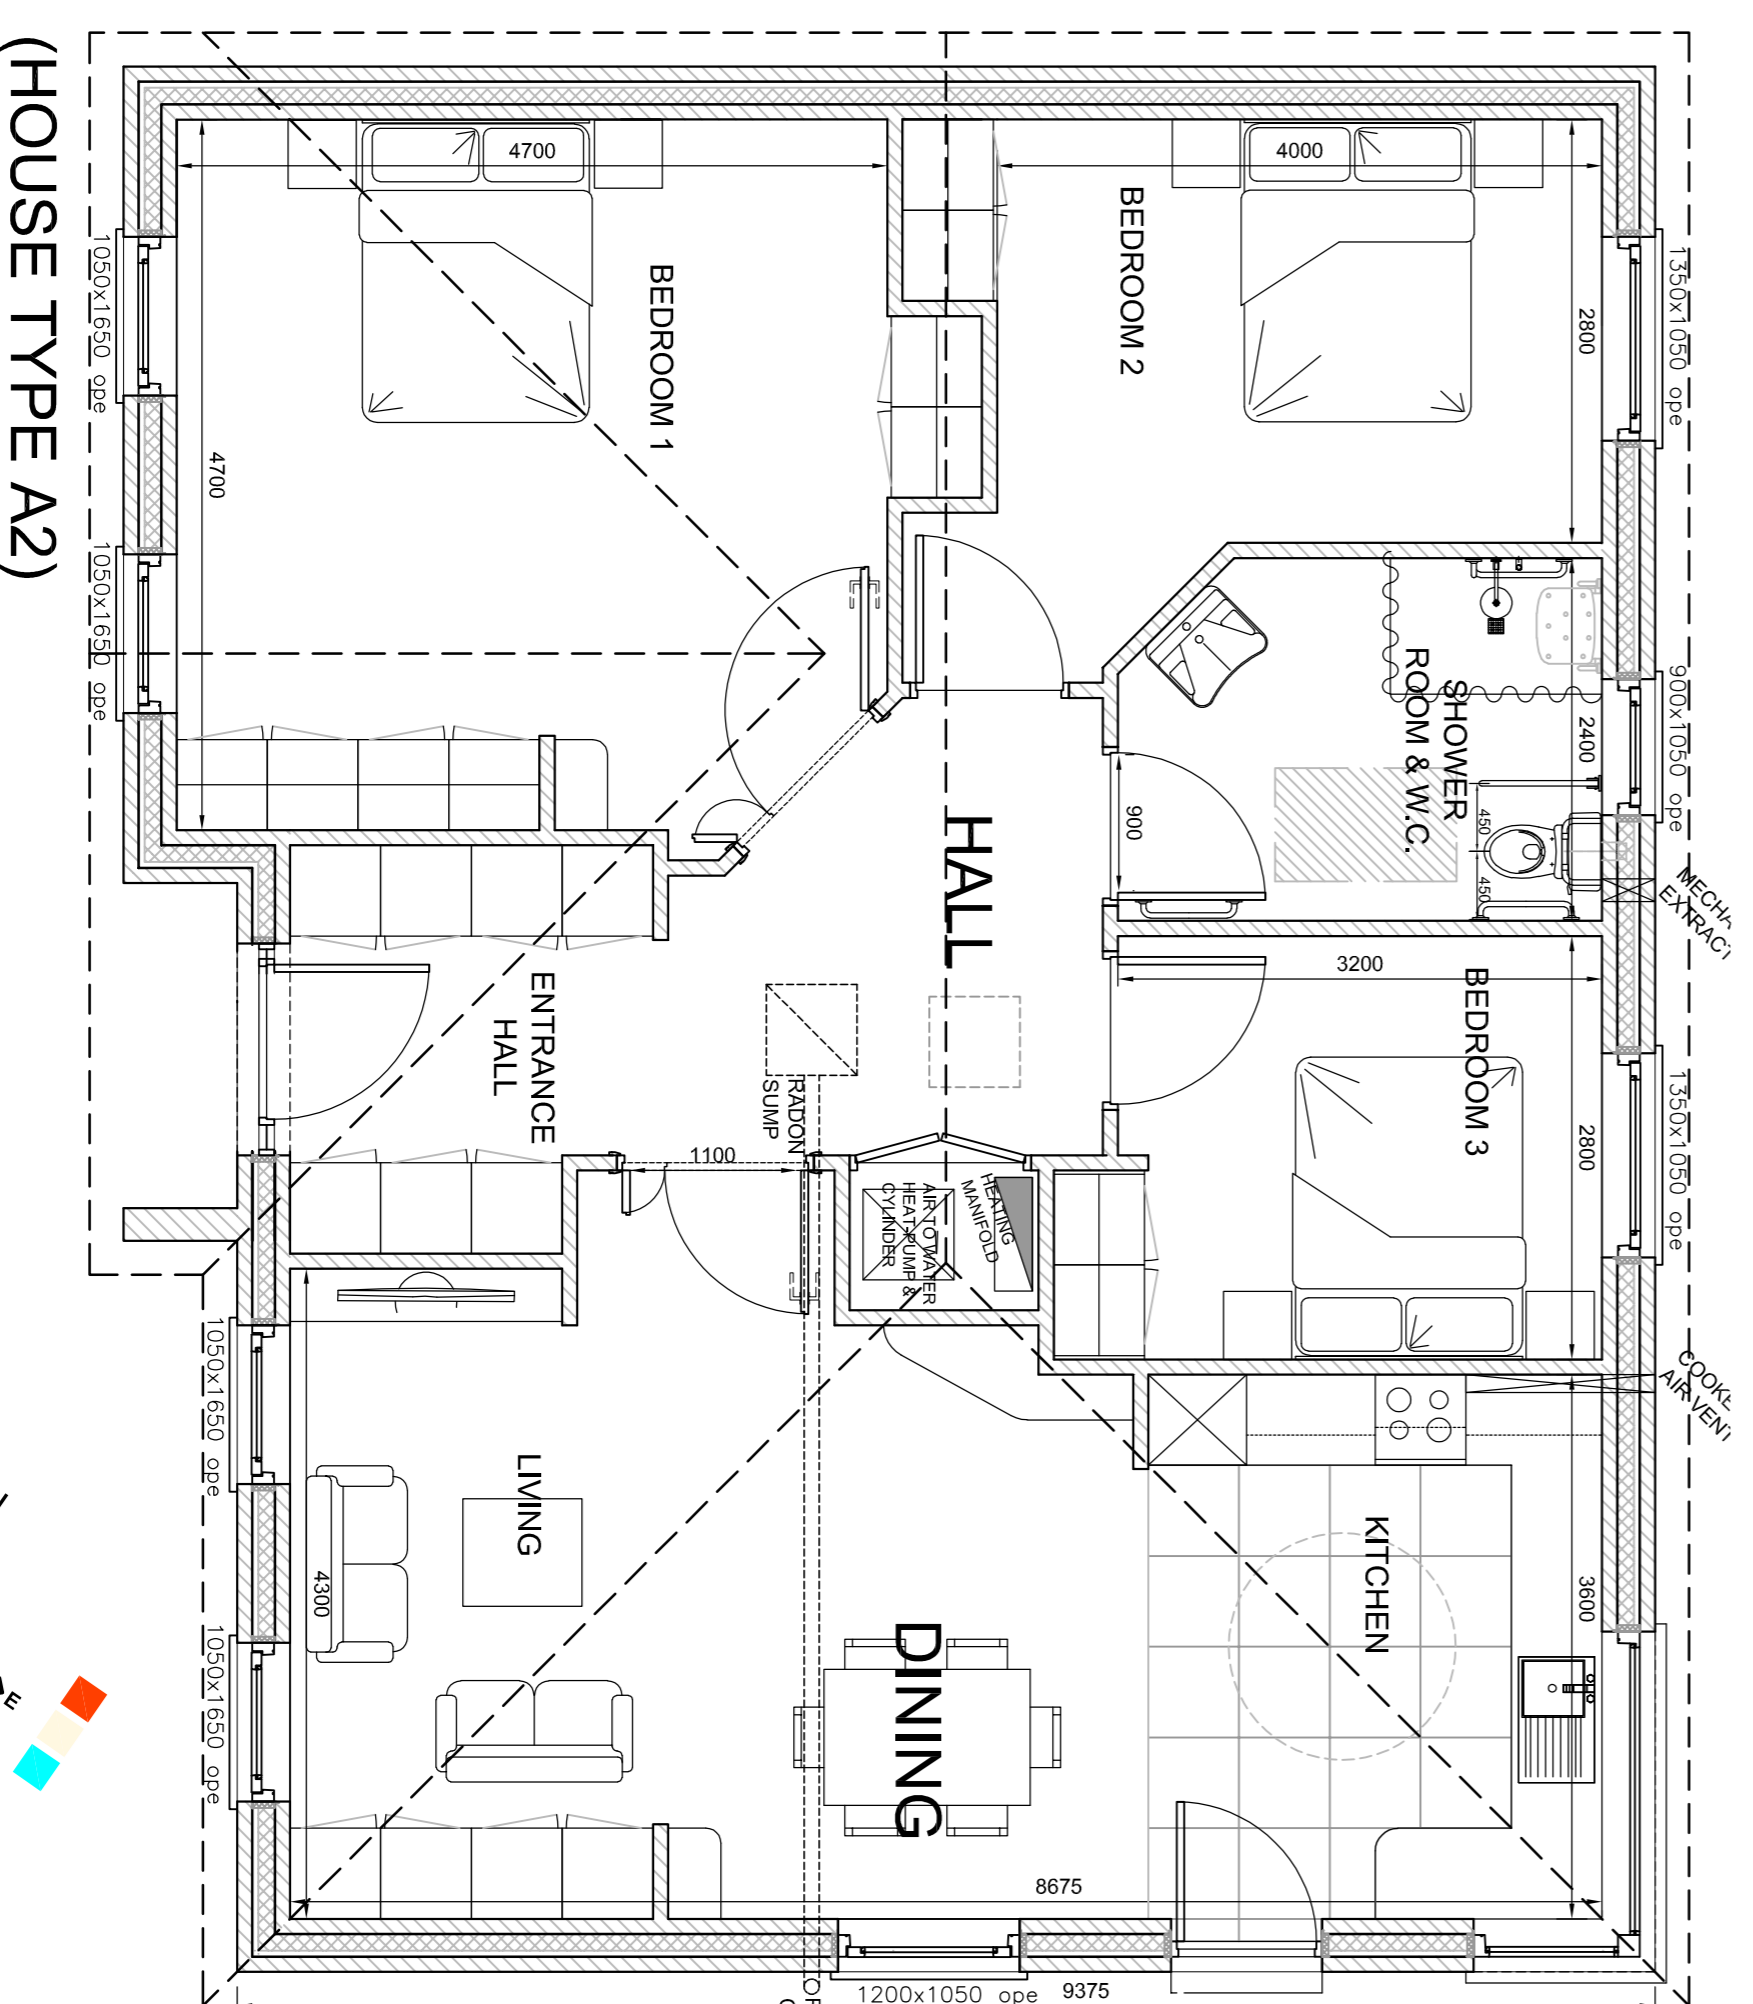

(HOUSE TYPE A2)

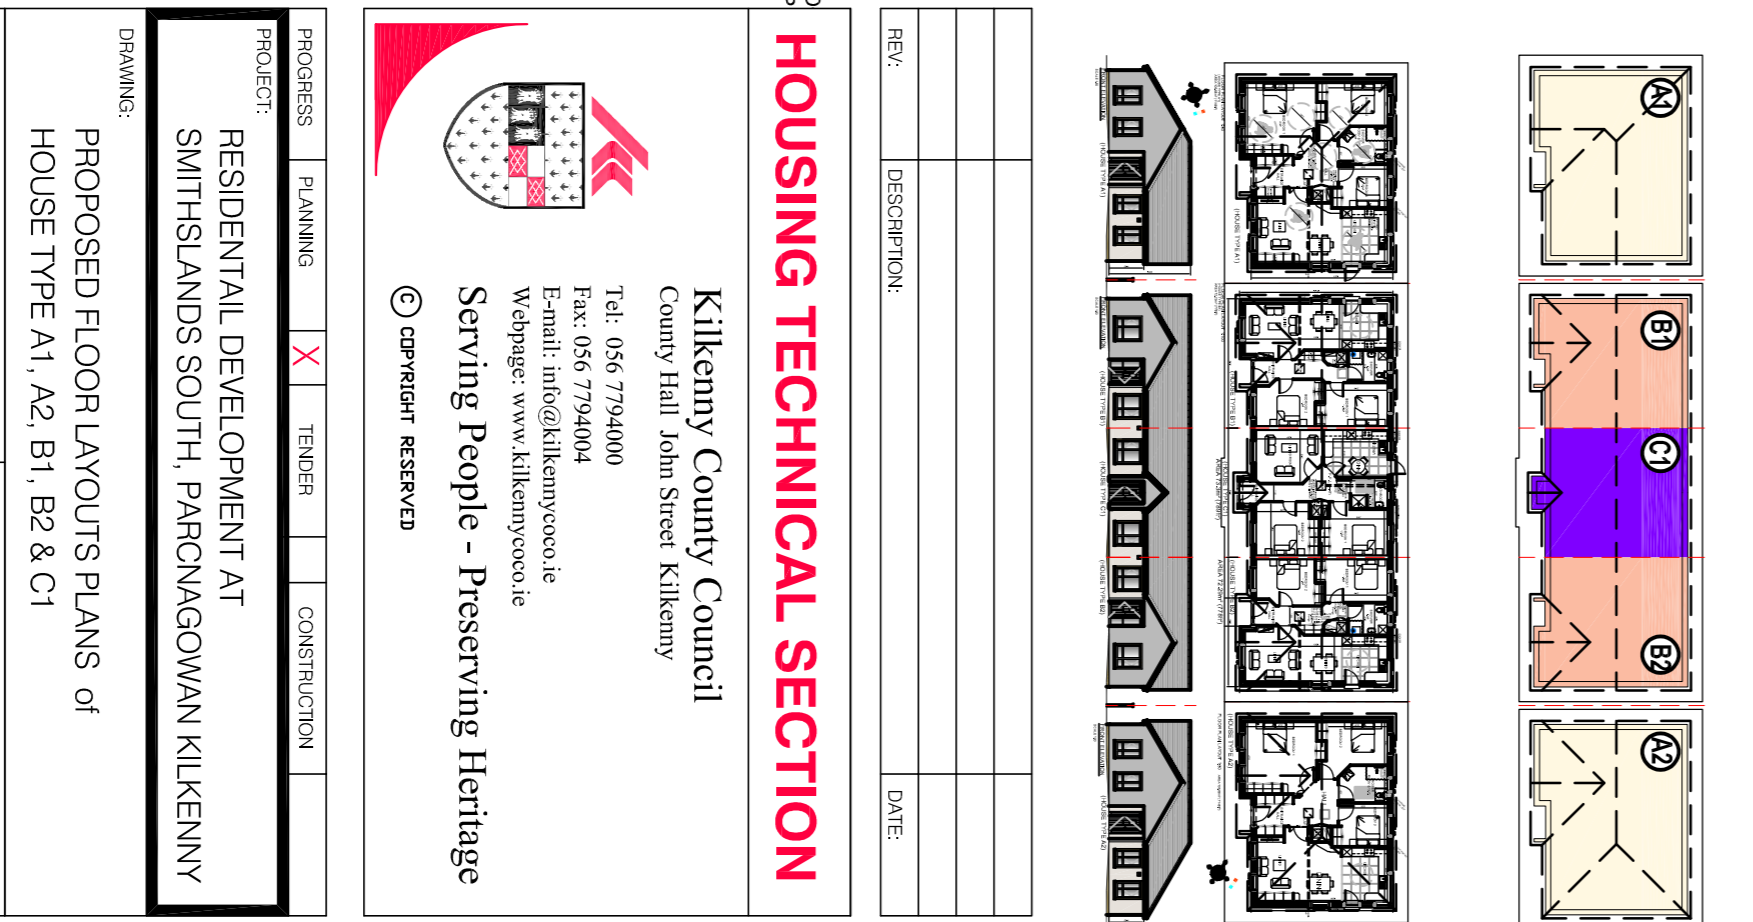

(HOUSE TYPE B1)

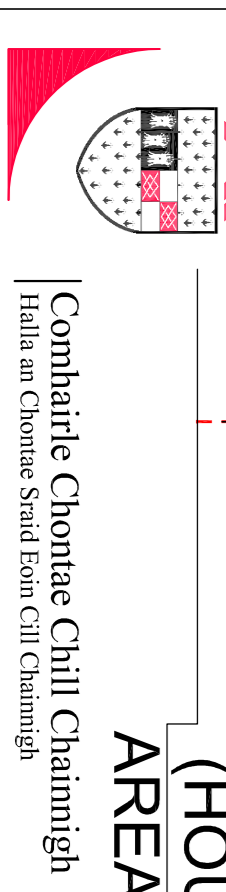


Comhairle Chontae Chill Chainnigh  
Halls and Chamber Stand from Cill Chainnigh

(HOUSE TYPE C1)  
AREA 73.3m² (789ft²)

(HOUSE TYPE B2)  
AREA 72.29m² (778ft²)

(HOUSE TYPE A2)  
AREA 106.68m² (1148ft²)

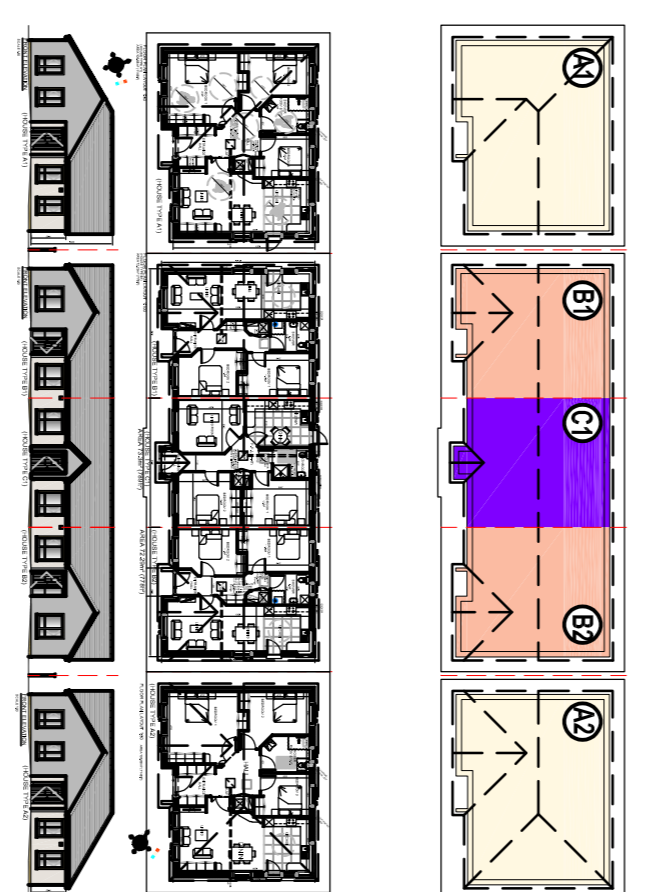

NO.	DESCRIPTION	DATE

**HOUSING TECHNICAL SECTION**

Kilkenny County Council  
County Hall John Street Kilkenny  
Tel: 054 7794800 Fax: 054 7794801  
Email: info@kilkenny.ie Website: www.kilkenny.ie

Serving People - Preserving Heritage  
© COPYRIGHT RESERVED

PROJECT:	PLANNING	TRIGGER	CONSTRUCTION
PROJ. NO.:	RESIDENTIAL DEVELOPMENT AT SMITH ISLANDS SOUTH, PARNOAGOWAN KILKENNY		
DRAWN BY:	EP	SCALE:	1:50, 1:100
CHECKED BY:	PS/EC	DATE:	06-06-19
FILE NO.:	HS_130	DRAWING NO.:	PL101
ALL ORDNANCE SURVEY DATA BASED ON ORDNANCE SURVEY OF IRELAND MAP LICENCE NUMBER 2013/27/CMA/ML/KENNY			