






NEIGHBOURING BUILDING

SCALE 1:100

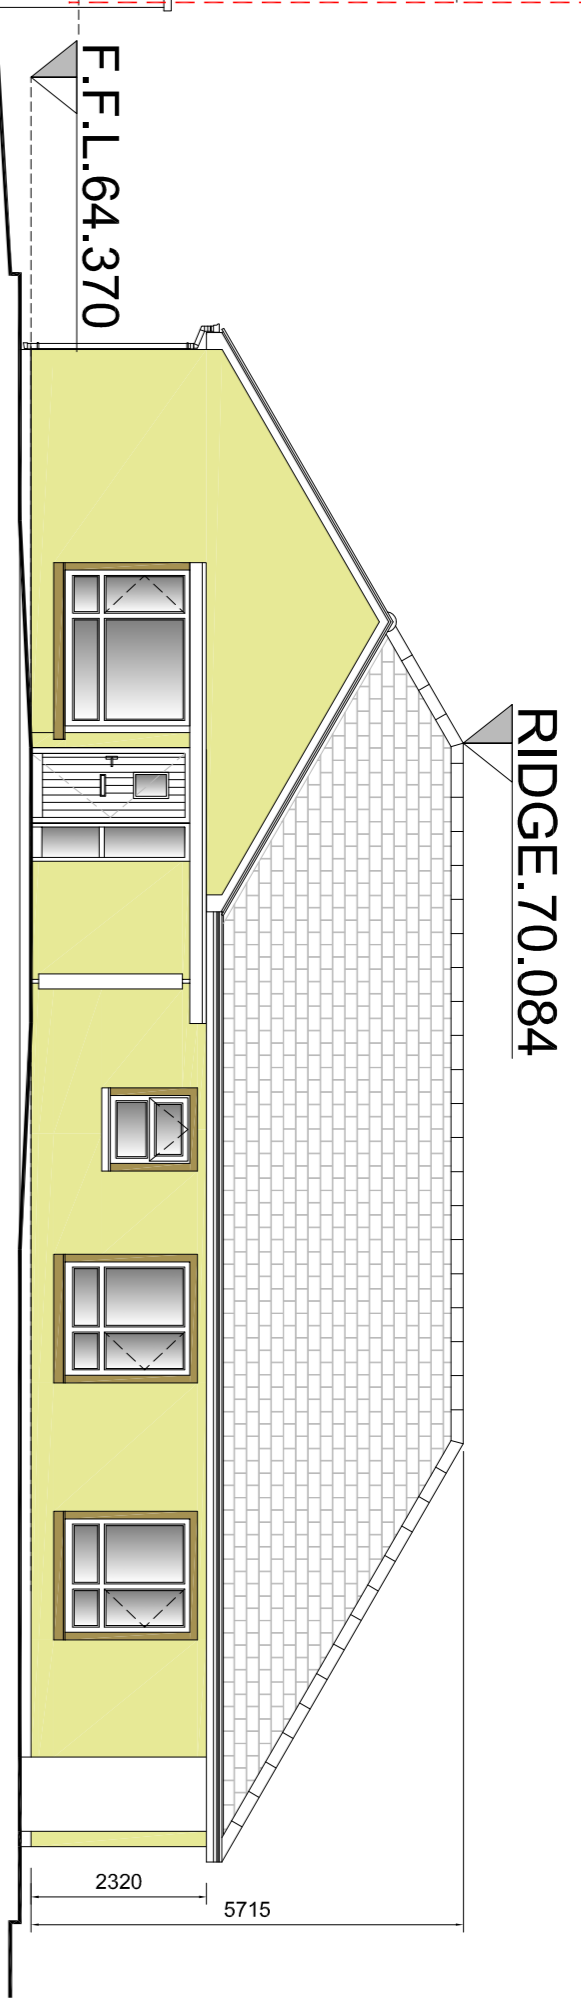

FRONT ELEVATION (Building A)

SCALE 1:100 (HOUSE TYPE A)

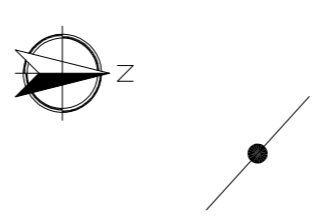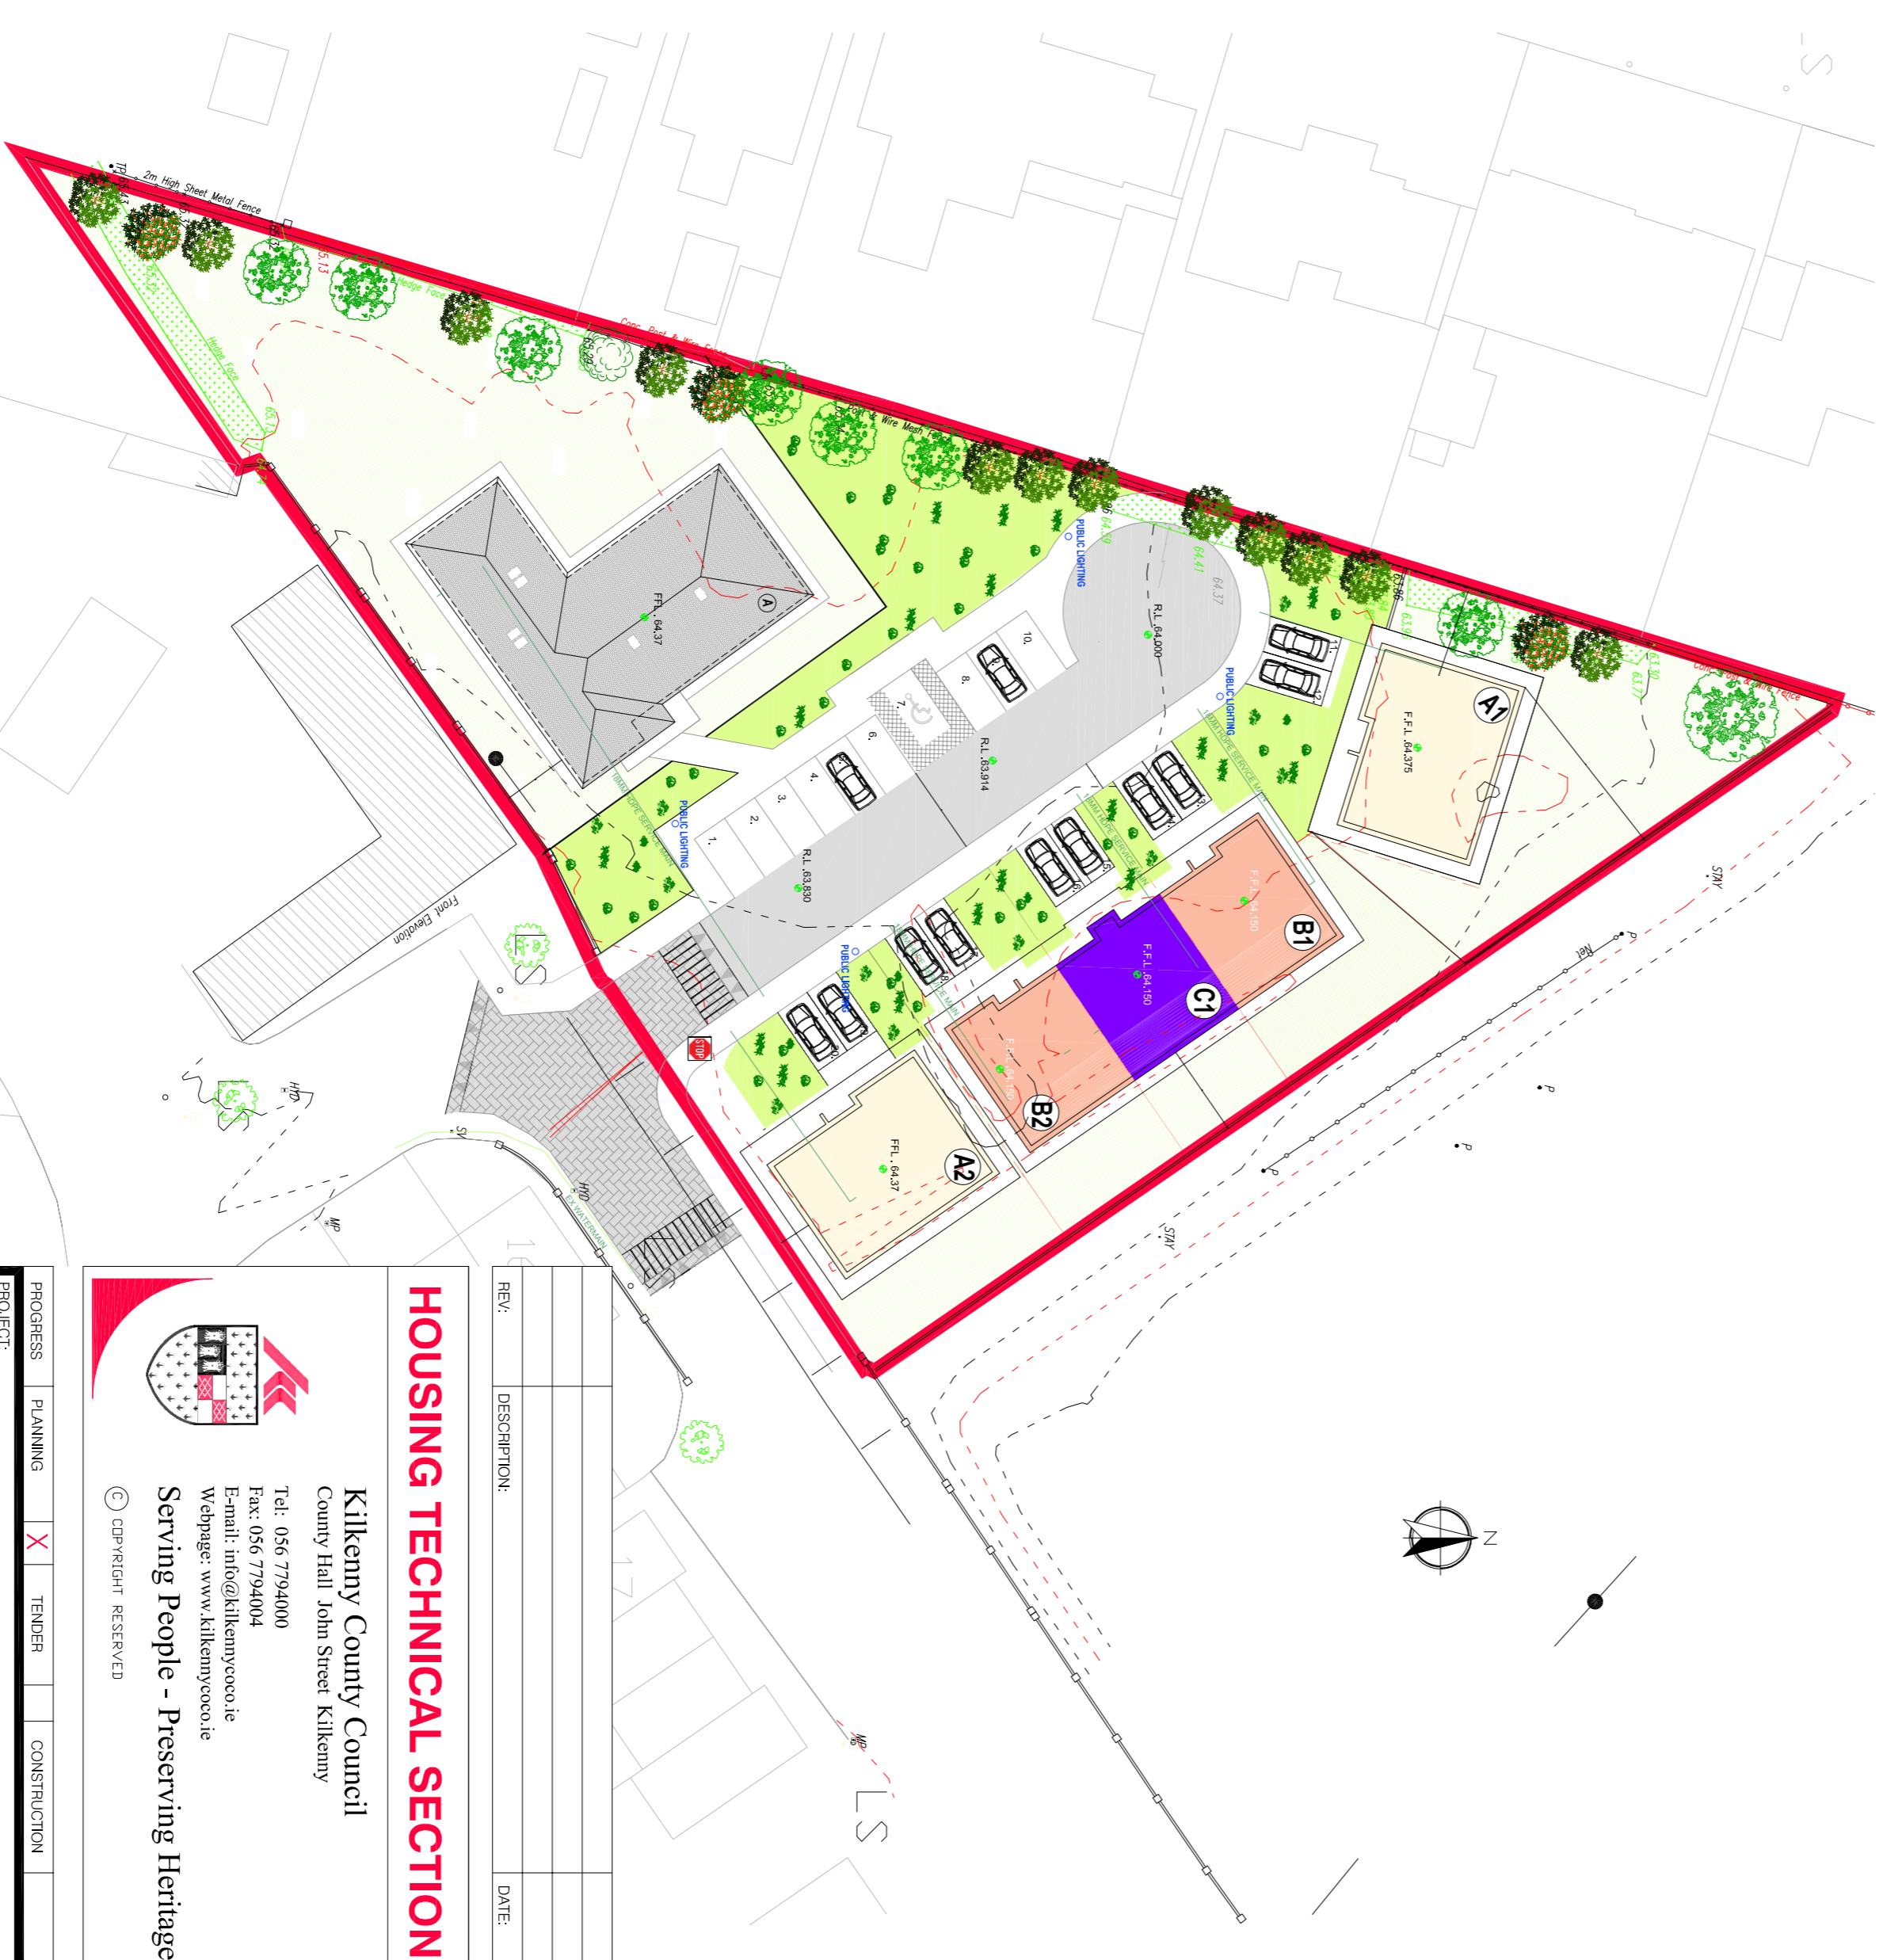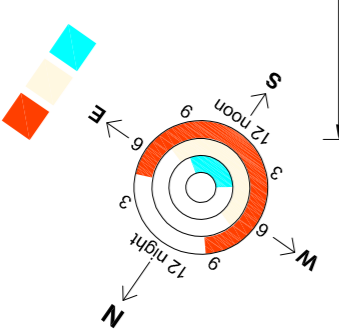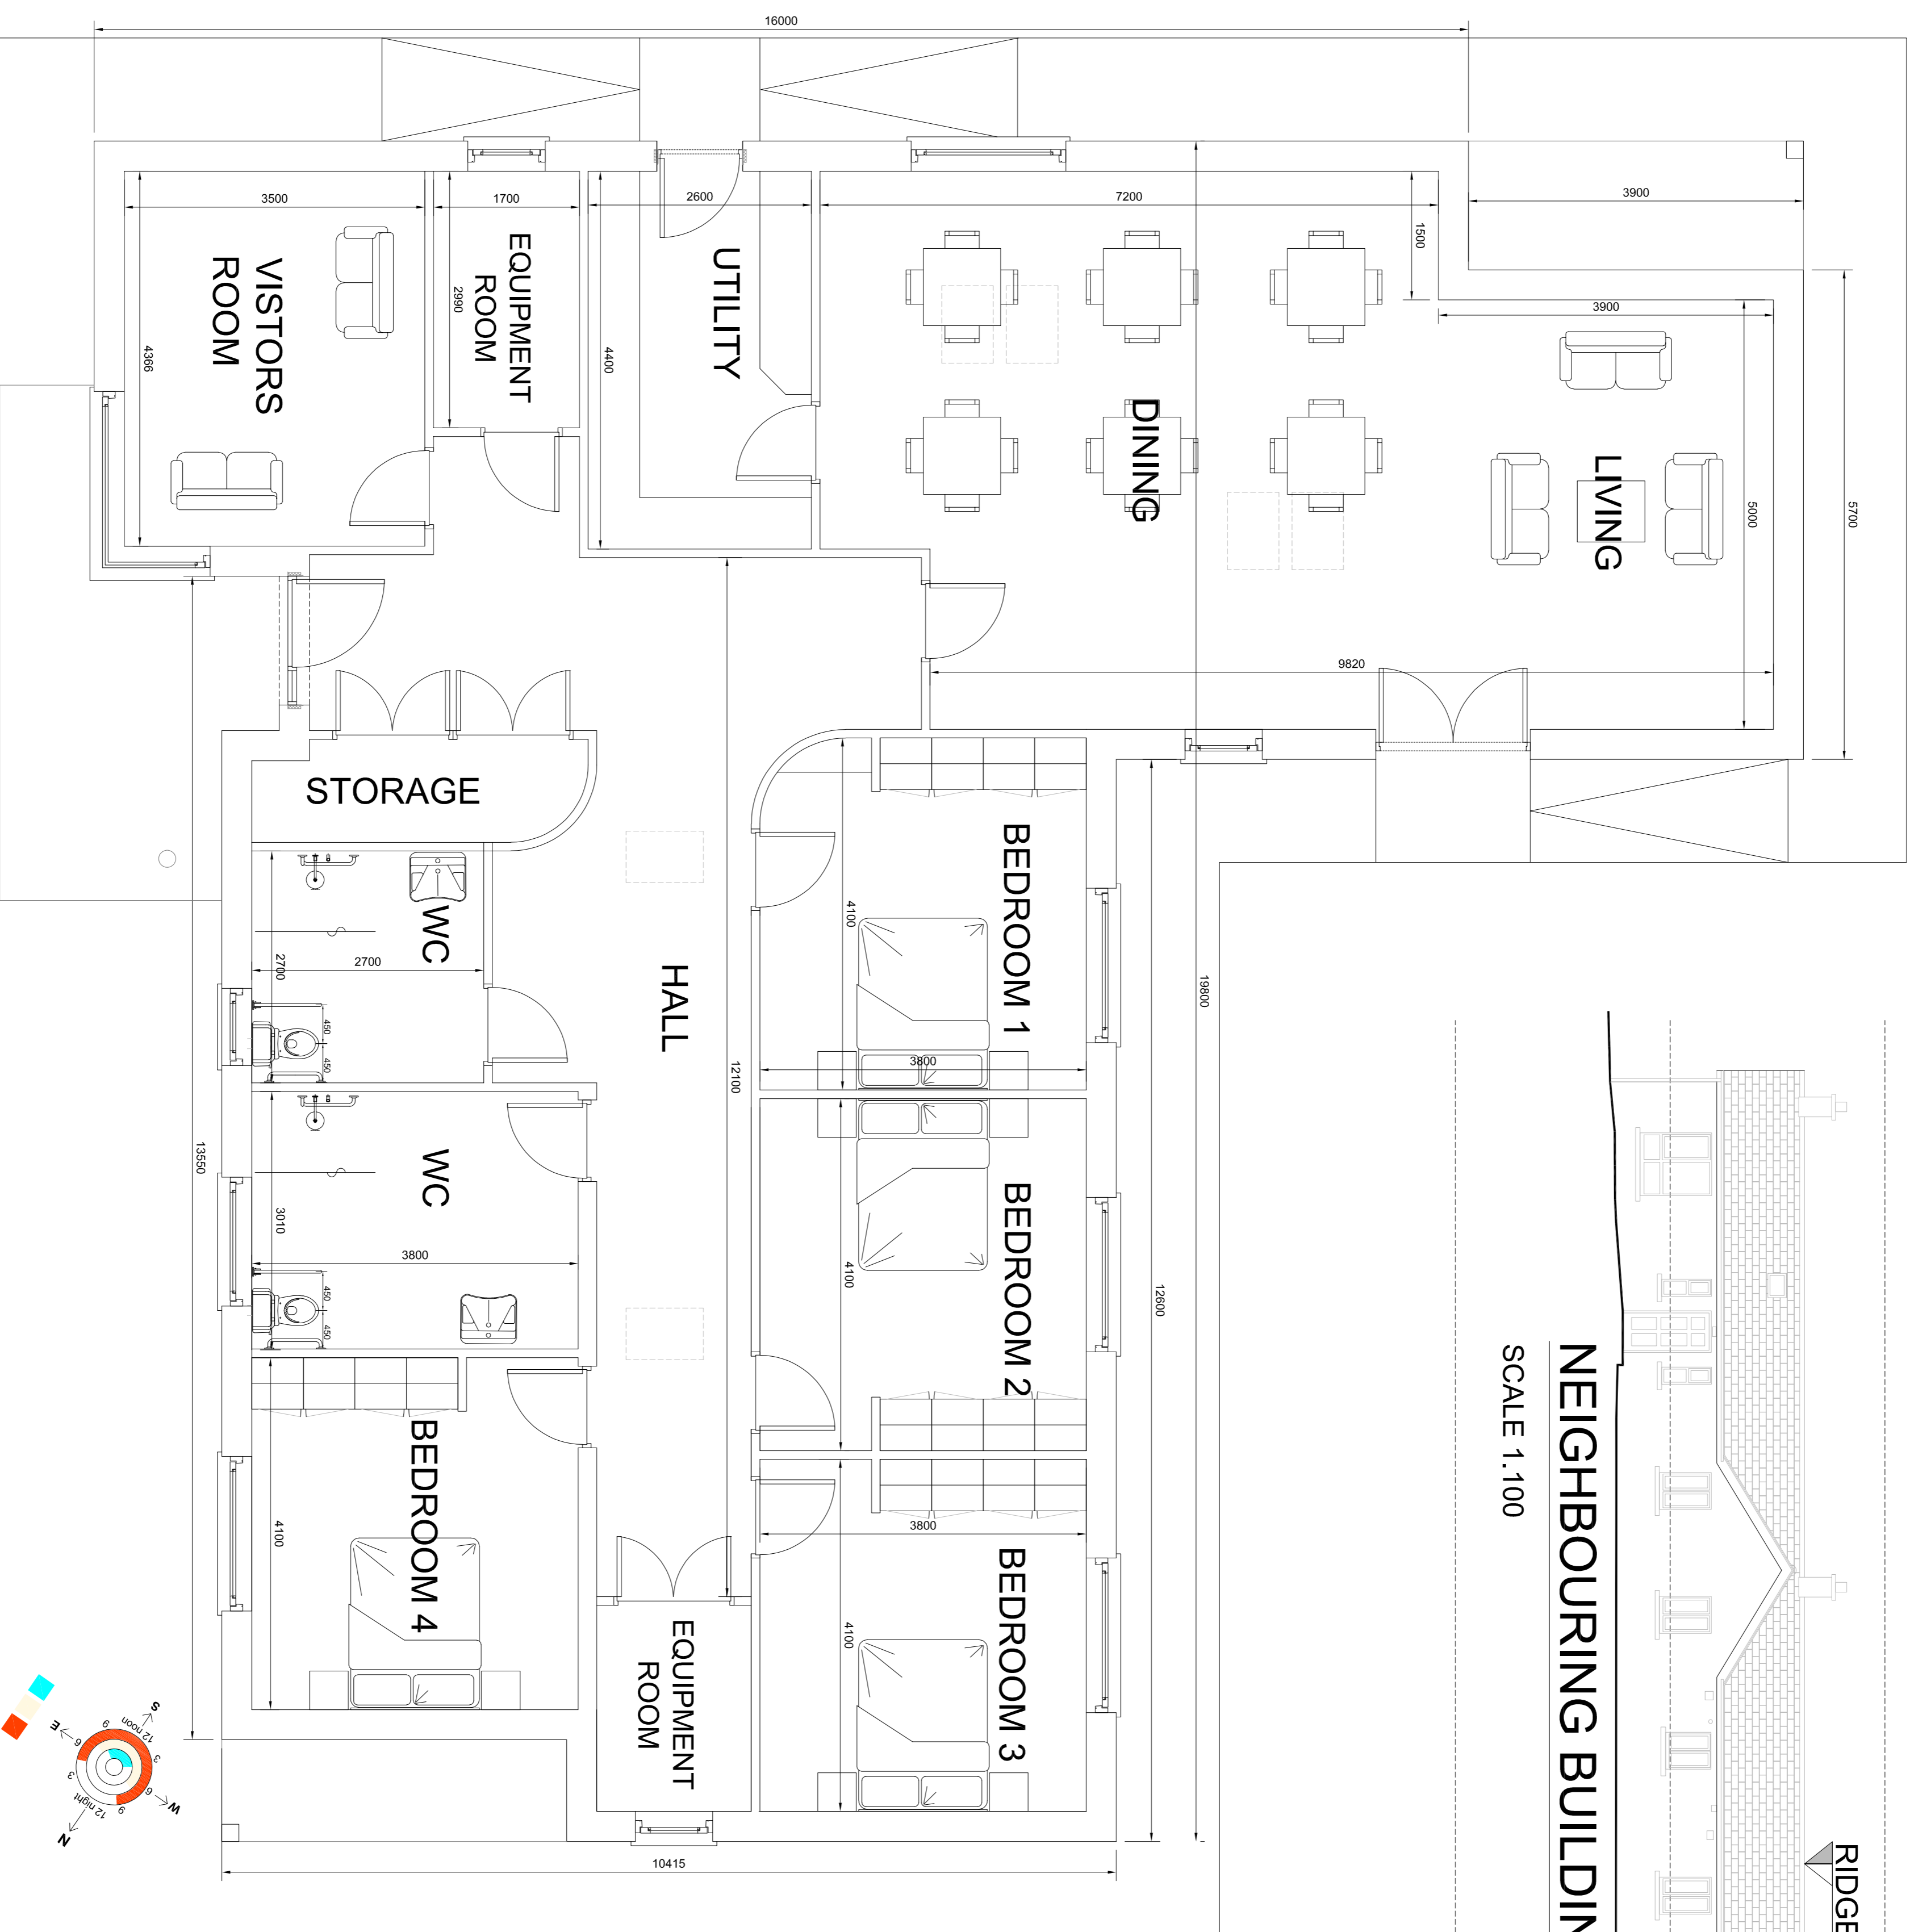

REV.	DESCRIPTION	DATE

HOUSING TECHNICAL SECTION

Kilkenny County Council
 County Hall John Street Kilkenny
 Tel: 056 7794800 Fax: 056 7794801
 Email: info@kilkenny.ie Website: www.kilkenny.ie
 Serving People - Preserving Heritage
 © COPYRIGHT RESERVED

PROGRESS:	PLANNING	✓	TENDER		CONSTRUCTION	
PROJECT:	RESIDENTIAL DEVELOPMENT AT SMITHSLANDS SOUTH, PARONAGOWAN KILKENNY					
DRAWING:	PROPOSED PLANS, ELEVATIONS OF LARGE HOUSE TYPE A					

DRAWN BY:	EP	SCALE:	1:50, 1:100
CHECKED BY:	PS/EC	DATE:	06-06-19
FILE NO.:	HS 130	DRAWING NO.:	PL103

ALL ORDNANCE SURVEY DATA BASED ON ORDNANCE SURVEY OF IRELAND MAP LICENCE NUMBER 2013/27/CMA/MI/KENNY

FLOOR PLAN LAYOUT 1:50
 (LARGE DETACHED DWELLING - HOUSE)
 AREA 231m²

