



Rev.	By	Date	Description
A	ES	05/07/2019	DESCRIPTION LINE
			DESCRIPTION LINE




**BLOCK B
FRONT ELEVATION**
Scale 1:100

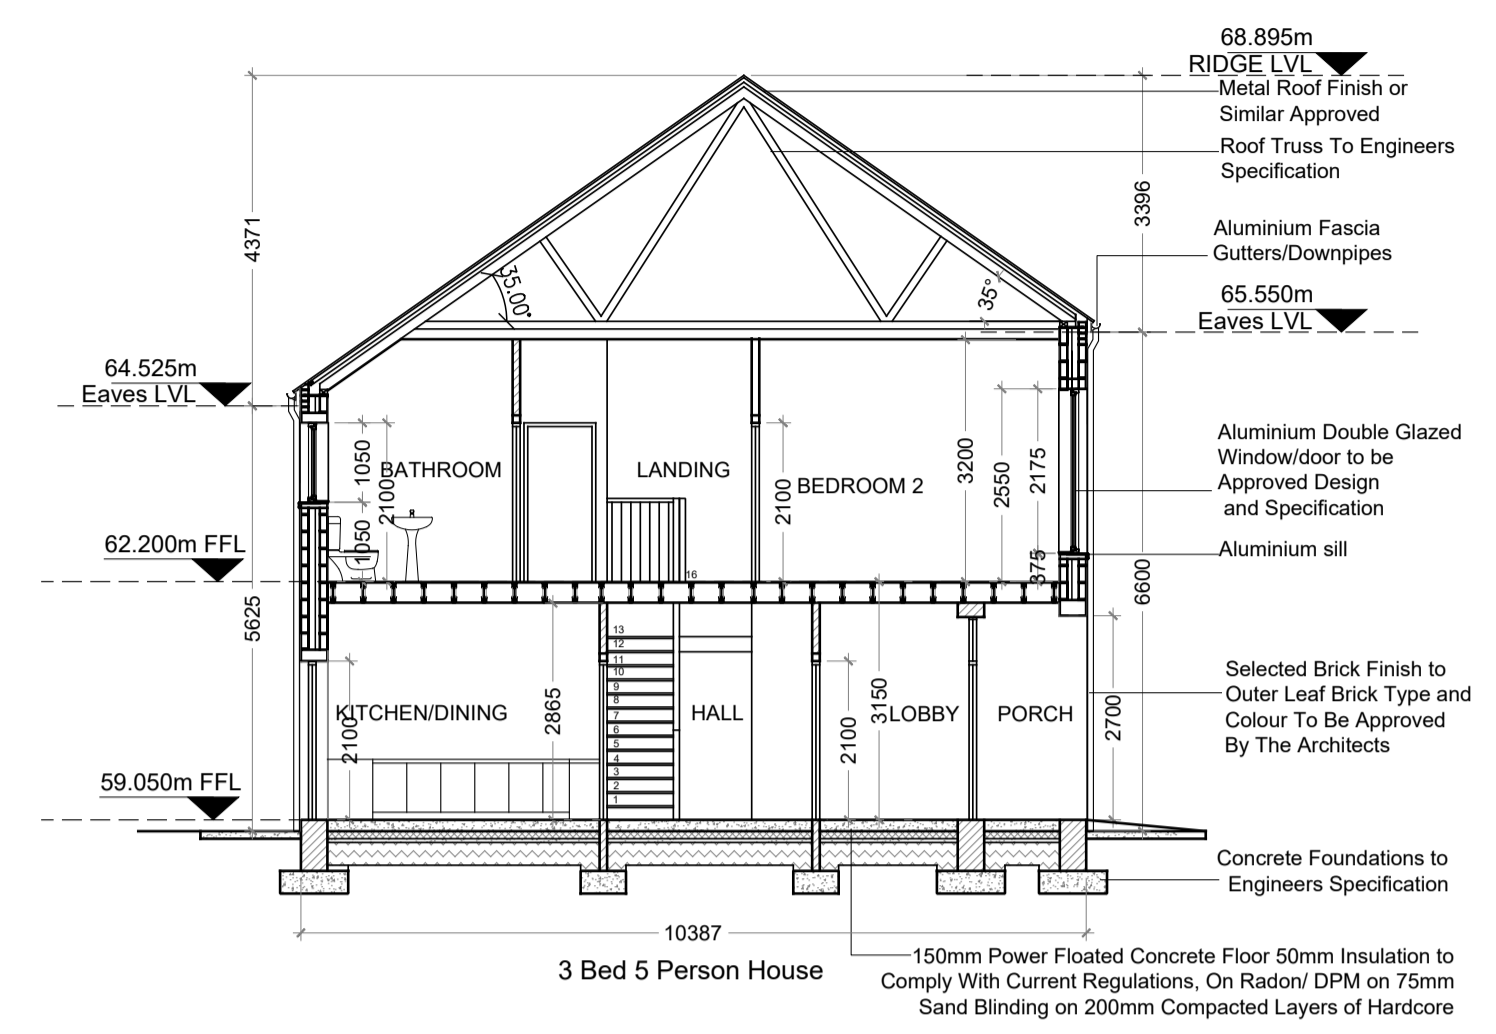


**BLOCK B
SECTION A-A**
Scale 1:100

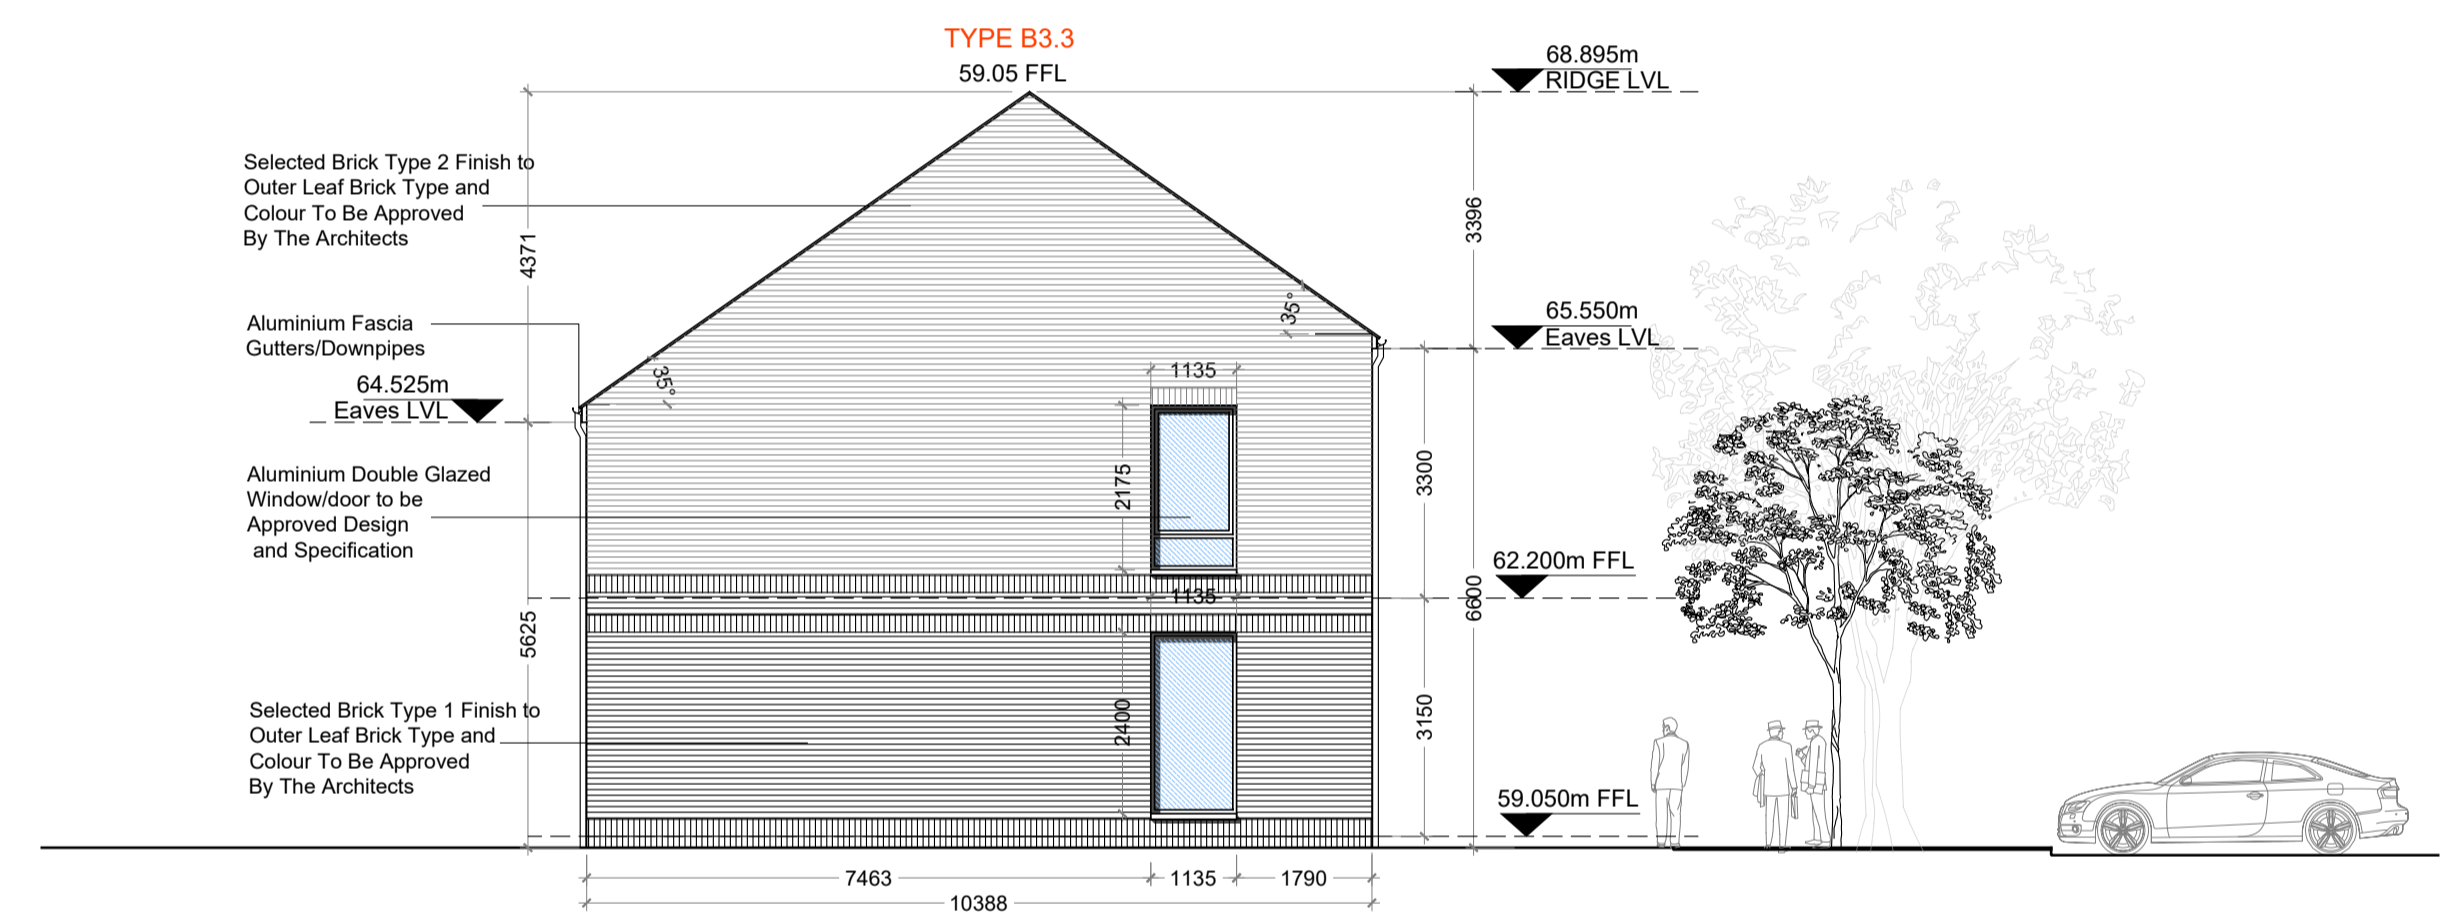


**BLOCK B Type B3.3
SIDE ELEVATION**
Scale 1:100

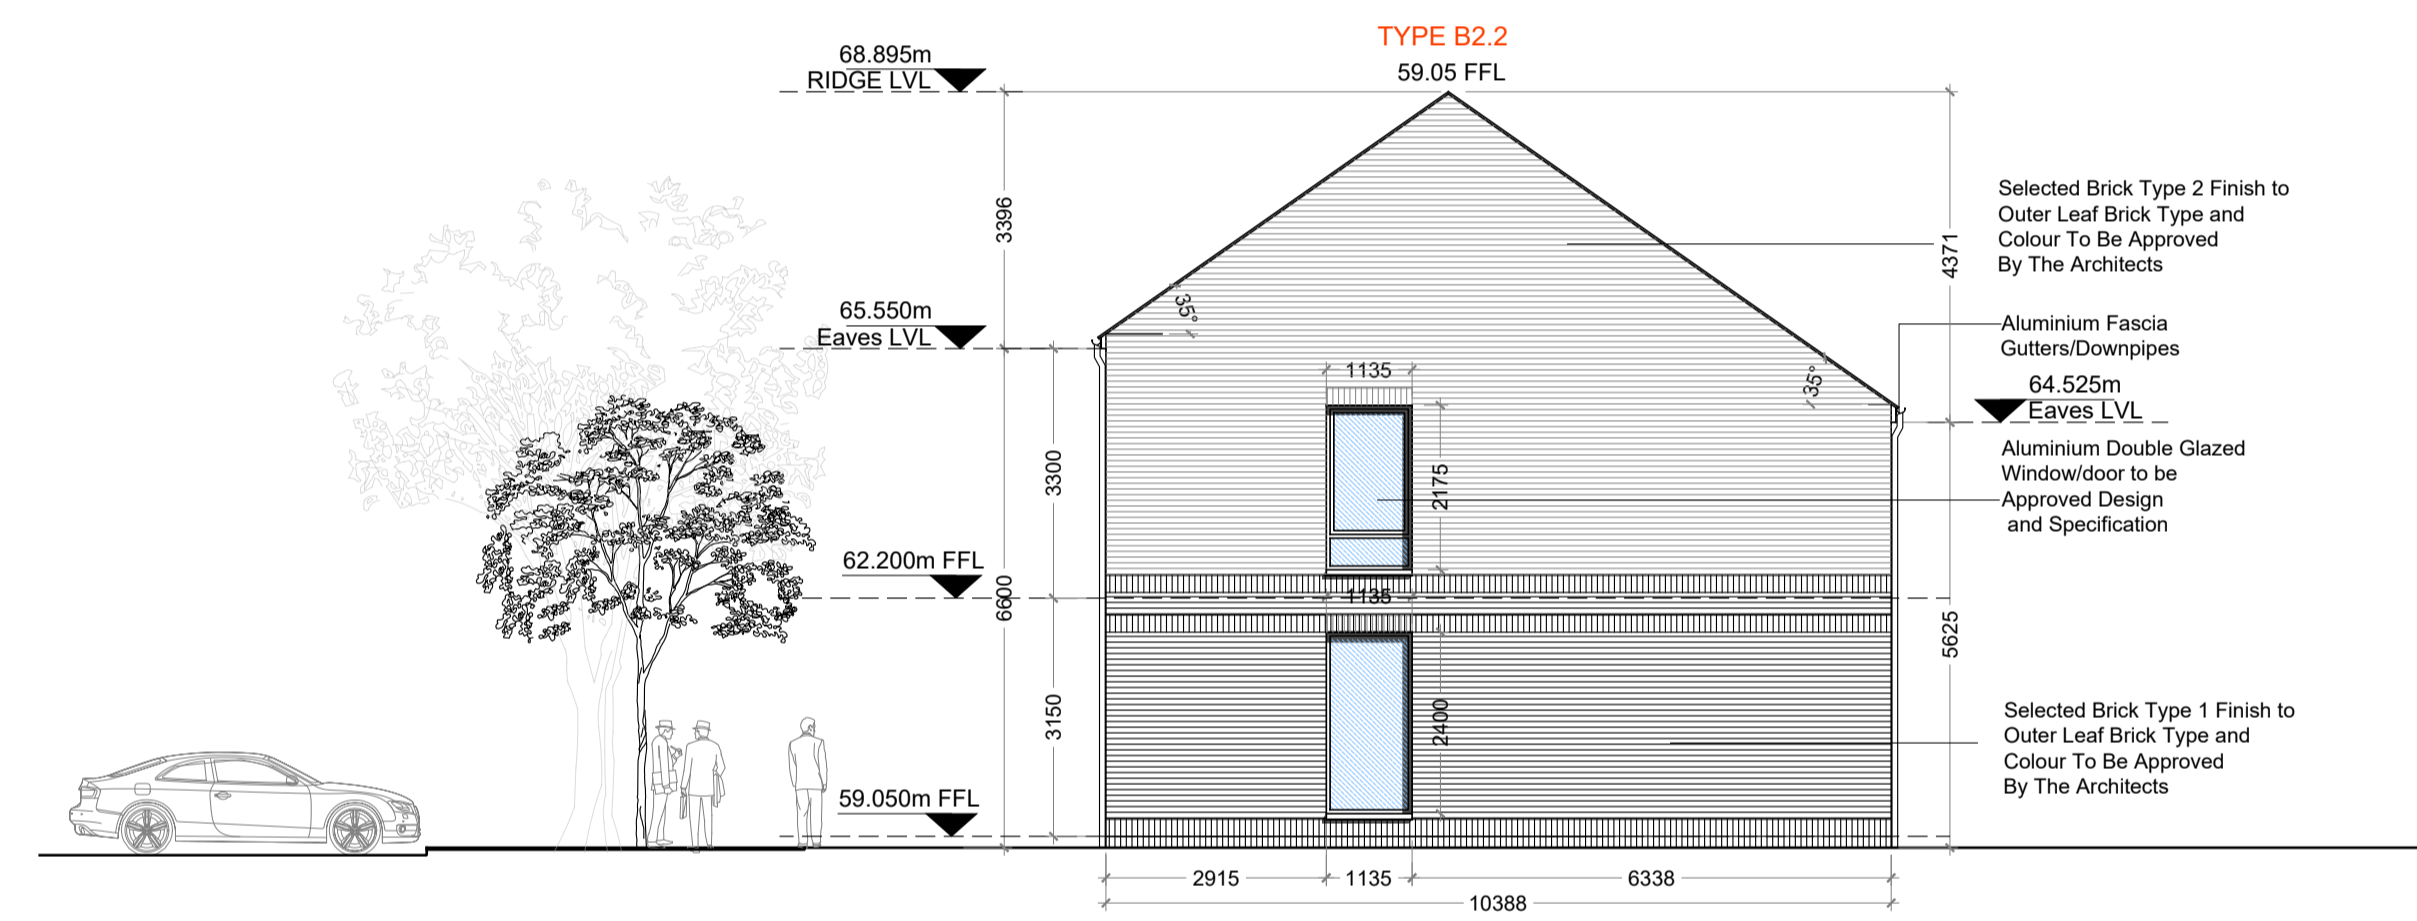

**BLOCK B Type B2.2
SIDE ELEVATION**
Scale 1:100

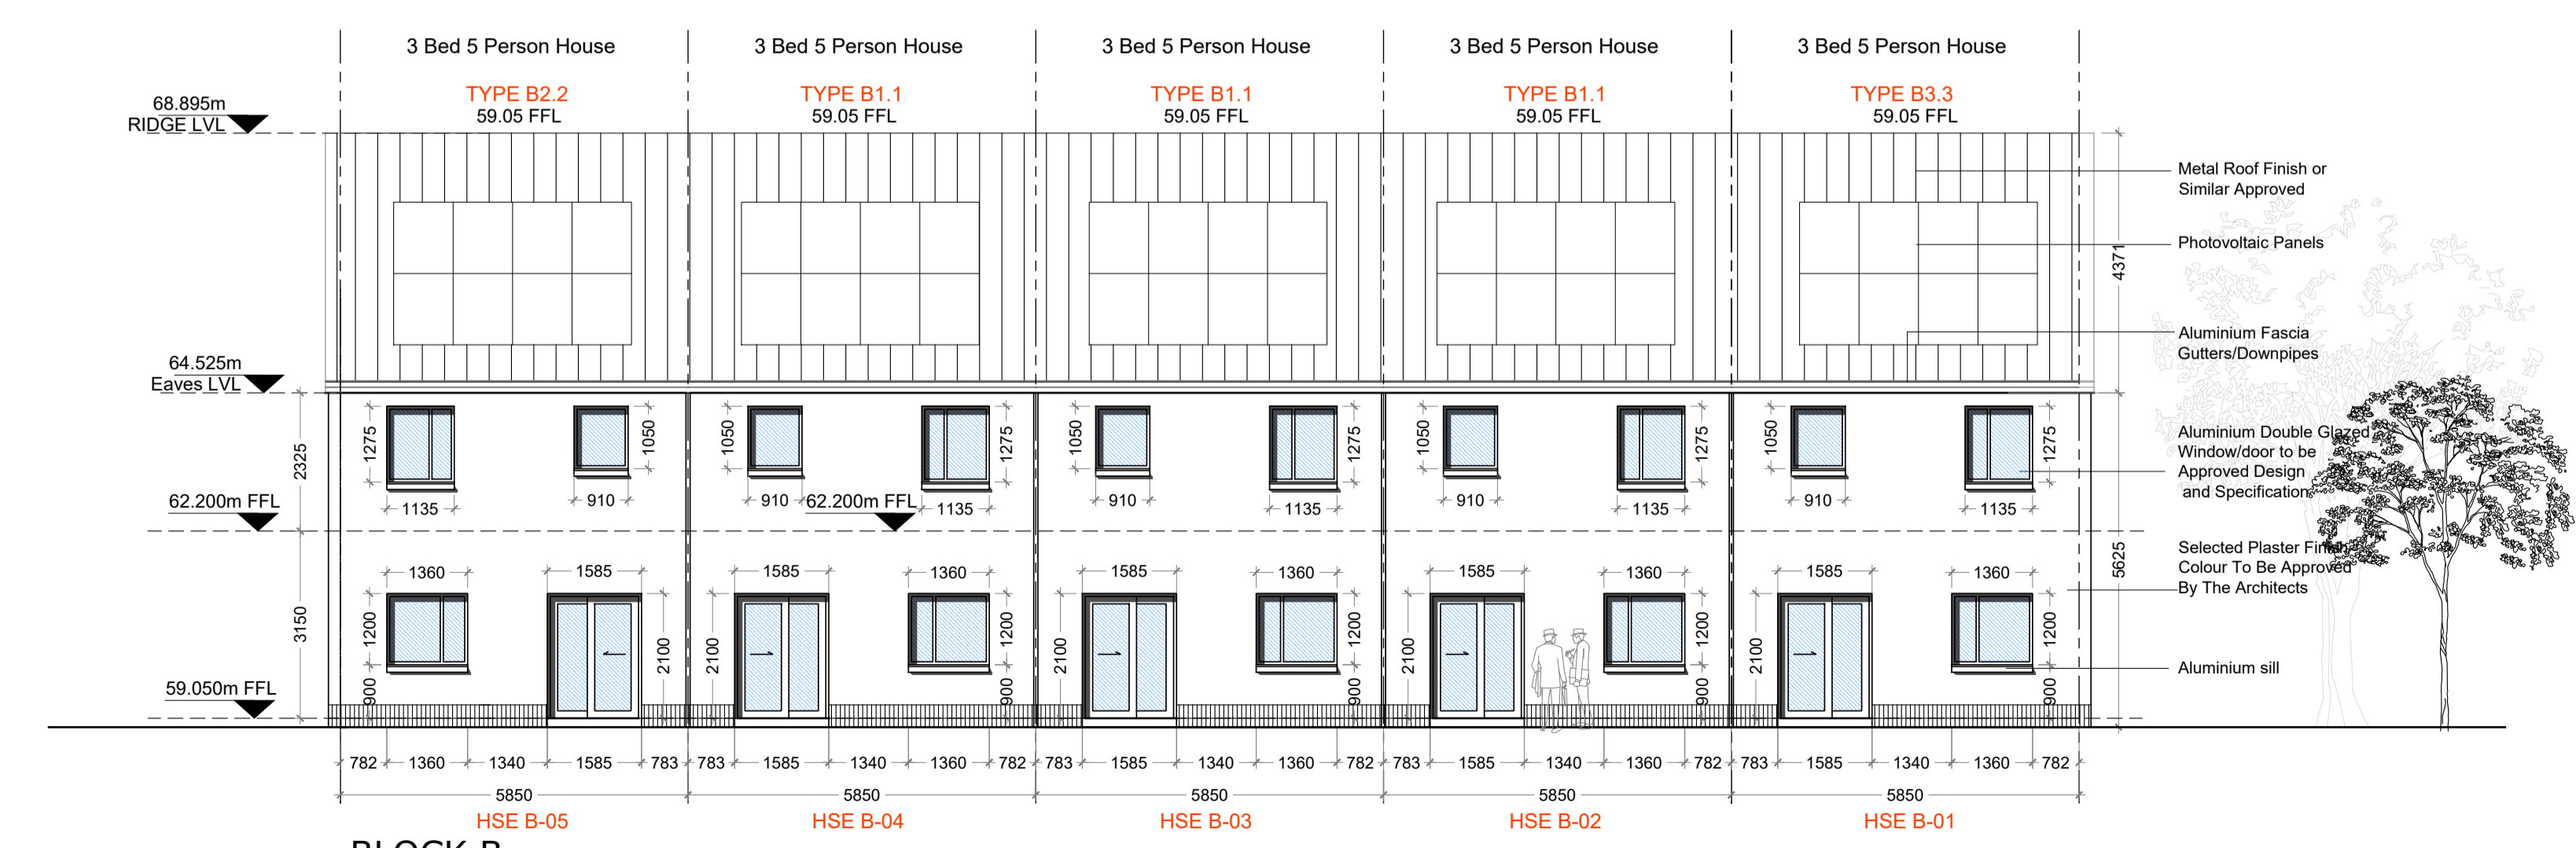

**BLOCK B
REAR ELEVATION**
Scale 1:100

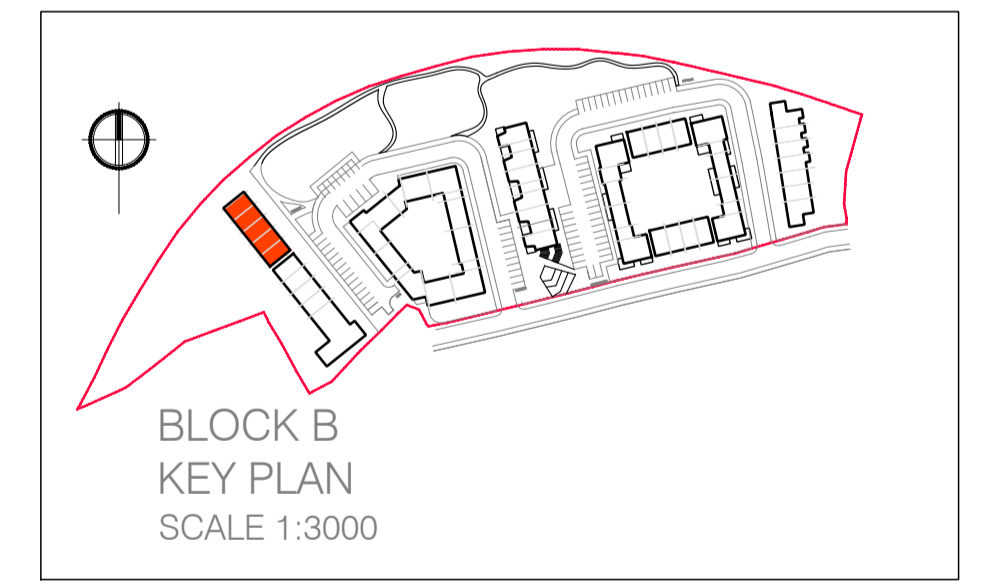

CPR Note:
All works to be carried out using proper materials which are fit for the use they are intended and for the condition in which they are to be used.
All materials used in connection with the works to comply with the Construction Products Regulation (EU) No. 305/2011 and the harmonised technical specifications/standards that fall within the remit of the CPR No. 305/2011

van Dijk Architects
MILL HOUSE, HILL STREET, DUNDALK, CO. LOUTH
PH. 0127-9554466 FAX. 0127-9554460
INFO@VANDIJKARCHITECTS.COM

DRAWING TITLE BLOCK B ELEVATIONS PLANNING ISSUE			
SCALE 1:100	DRAWING NUMBER 1803-PA-BLB-200	JOB CROKERS HILL	
PROJECT A1	CLIENT 1803-PA-BLB-100-200	DATE 05.07.2019	ISSUED BY VP
DESIGNED BY VP	DATE 05.07.2019		

NOTE:
FIGURED DIMENSIONS MUST BE USED IN PREFERENCE TO STATED DIMENSIONS. ANY DIMENSIONAL DISCREPANCIES MUST BE REPORTED TO THE ARCHITECT IMMEDIATELY. THIS DRAWING REMAINS THE COPYRIGHT OF VAN DIJK ARCHITECTS. IT MUST NOT BE USED FOR ANY PURPOSES BEYOND OR OTHERWISE WITHOUT THE EXPRESS PERMISSION OF THE PRACTICE. DO NOT COPY OR REPRODUCE THESE DRAWINGS OR ANY ADDITIONAL INFORMATION WITHOUT THE EXPRESS APPROVAL OF vanDijk Architects