


Rev.	By	Date	Description
A	CS	05/07/2019	DESCRIPTION LINE 1 DESCRIPTION LINE 2 DESCRIPTION LINE 3



BLOCK C
West Elevation
Scale 1:100



BLOCK C
Section A-A
Scale 1:100

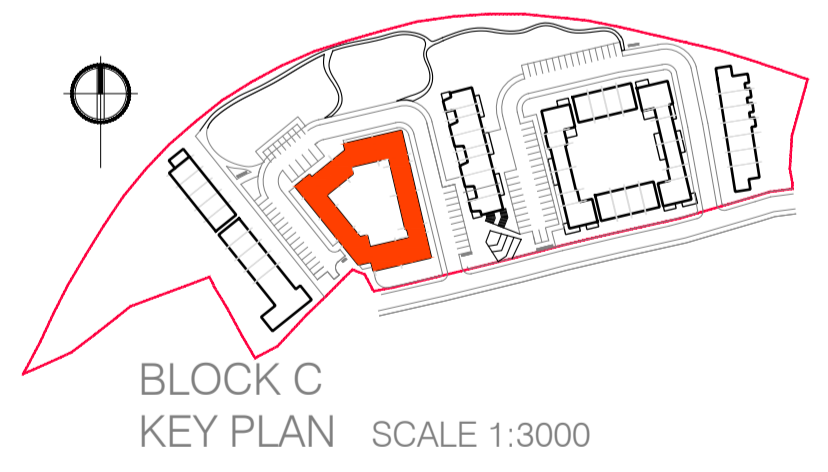

BLOCK C
KEY PLAN
SCALE 1:3000

CPR Note:
All works to be carried out using proper materials which are fit for the use they are intended and for the condition in which they are to be used.
All materials used in connection with the works to comply with the Construction Products Regulation (EU) No. 305/2011 and the harmonised technical specifications/standards that fall within the remit of the CPR No. 305/2011

van Dijk Architects
MILL HOUSE, MILL STREET, DUNDALK, CO. DUBLIN
PH: 01274-9554466 FAX: 01274-9554466
INFO@VANDIJKARCHITECTS.COM

DRAWING TITLE			
BLOCK C (PLANNING ISSUE) WEST ELEVATION & SECTION A-A			
SCALE	DRAWING NUMBER	JOB	CLIENT
1:100	1803-PA-BLC-201	CROKERS HILL	KILKENNY CO CO
DESIGNER	CHECKED	DATE	
AI	VP	05.07.2019	
DATE			
VP			

NOTE:
FIGURED DIMENSIONS MUST BE USED IN PREFERENCE TO UNFIGURED DIMENSIONS. ANY DIMENSIONAL DISCREPANCIES MUST BE REPORTED TO THE ARCHITECT IMMEDIATELY. THIS DRAWING REMAINS THE COPYRIGHT OF VAN DIJK ARCHITECTS. IT MUST NOT BE USED FOR ANY PURPOSES OUTSIDE OF THE EXPRESS PERMISSION OF THE ARCHITECTS. DO NOT COPY OR REDISTRIBUTE THESE DRAWINGS OR ANY ADDITIONAL INFORMATION WITHOUT THE EXPRESS APPROVAL OF van Dijk Architects