




Rev.	By	Date	Description
A			

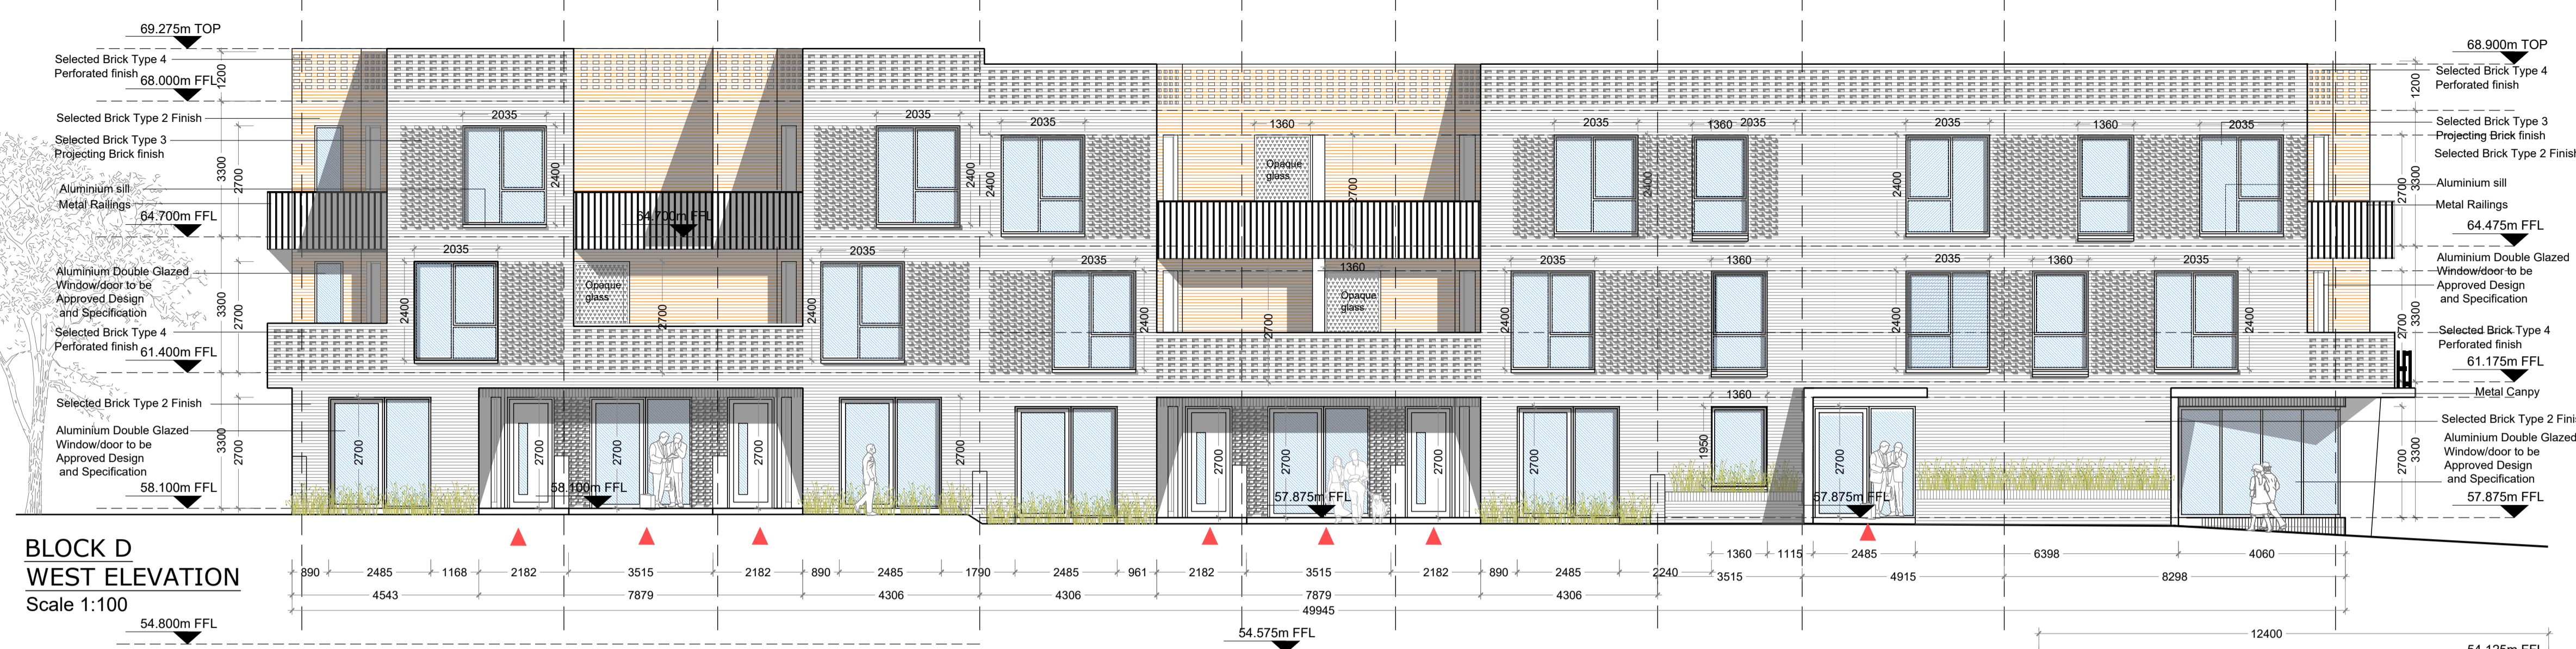


**BLOCK D
WEST ELEVATION**
Scale 1:100

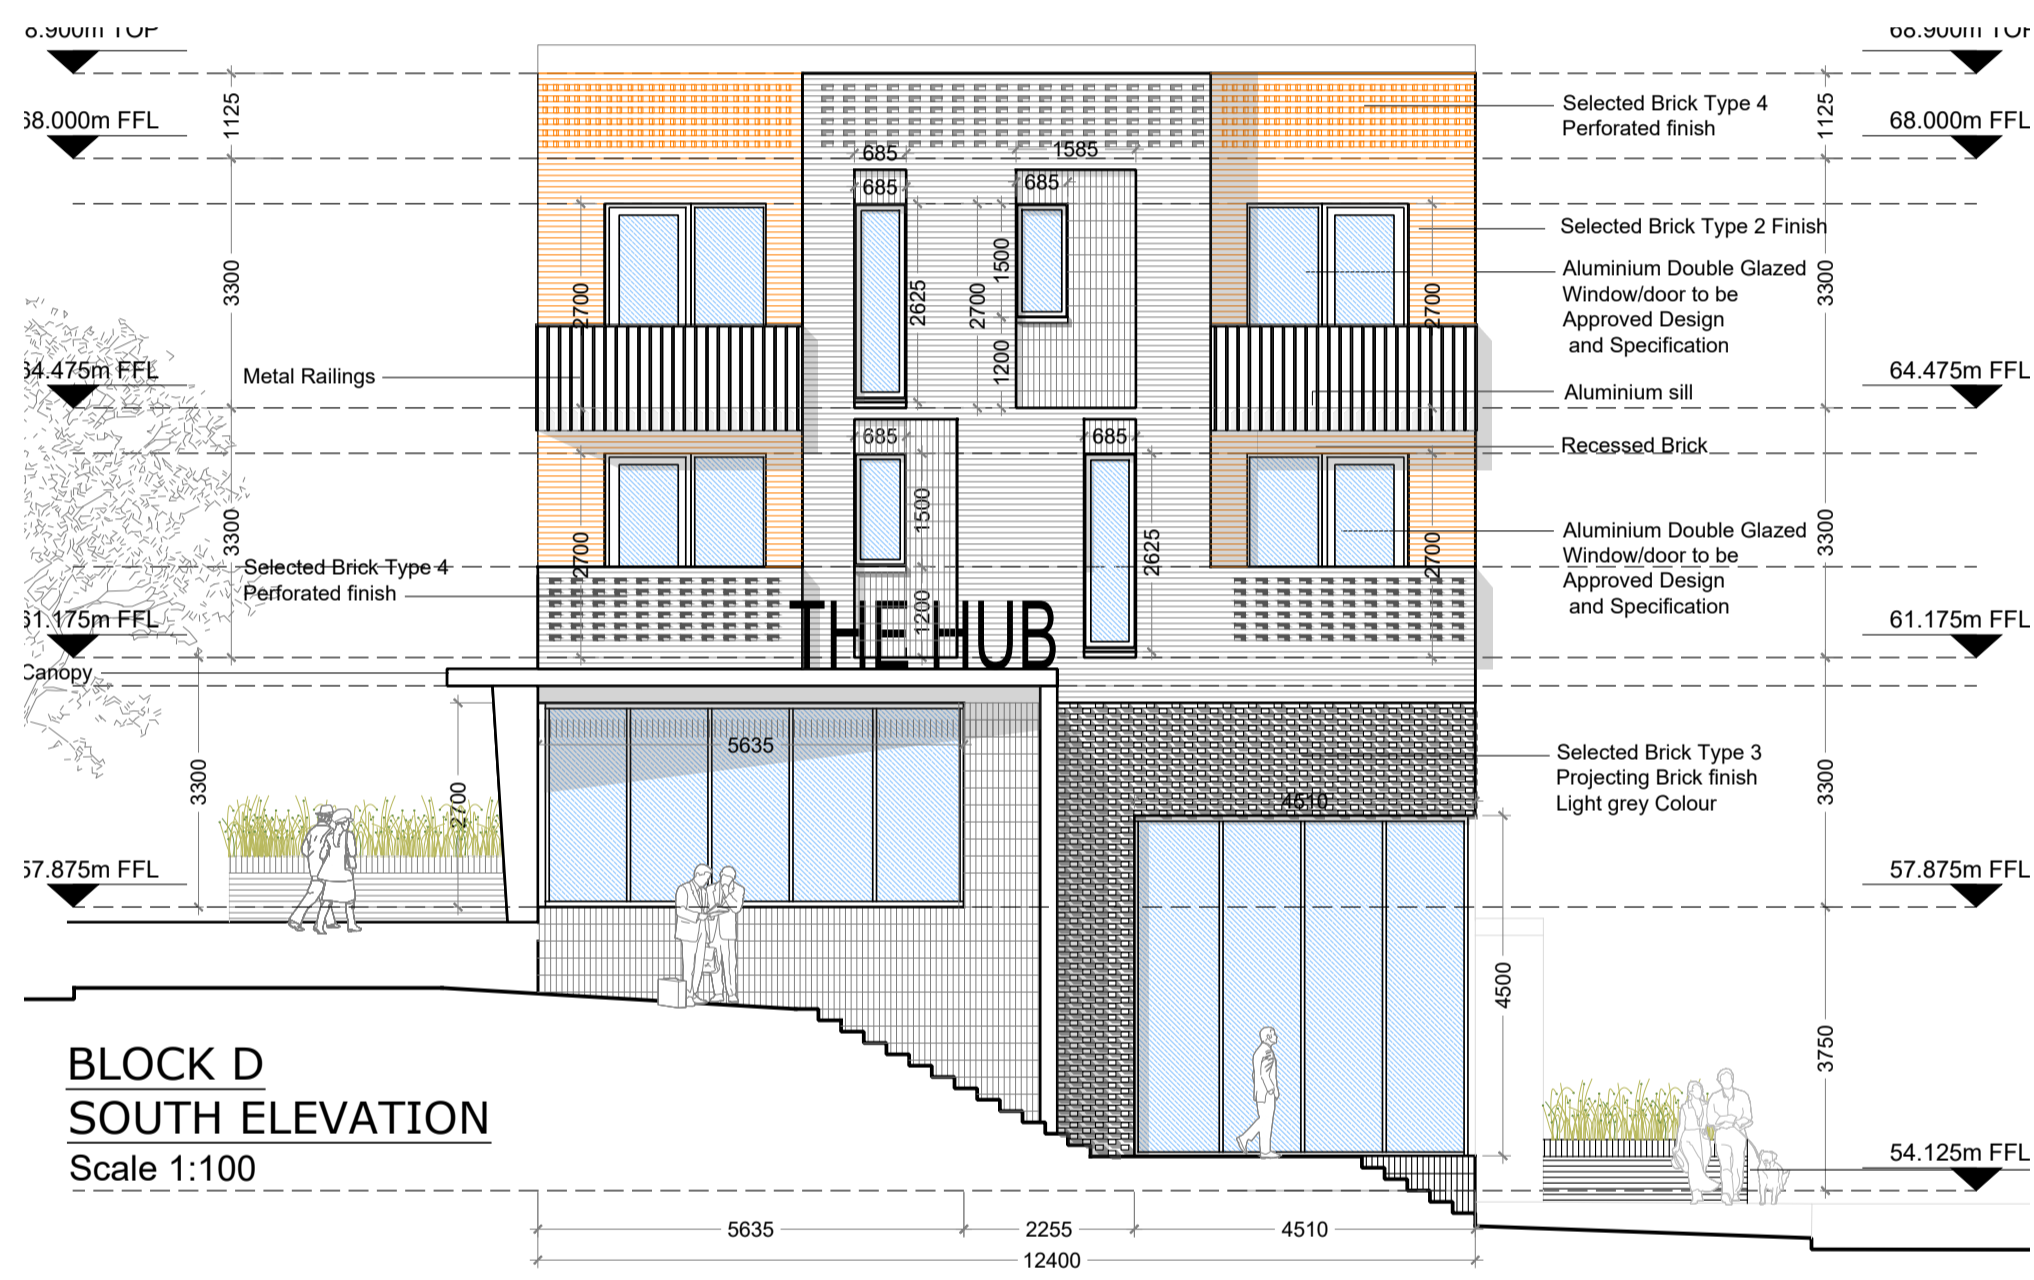

**BLOCK D
SOUTH ELEVATION**
Scale 1:100

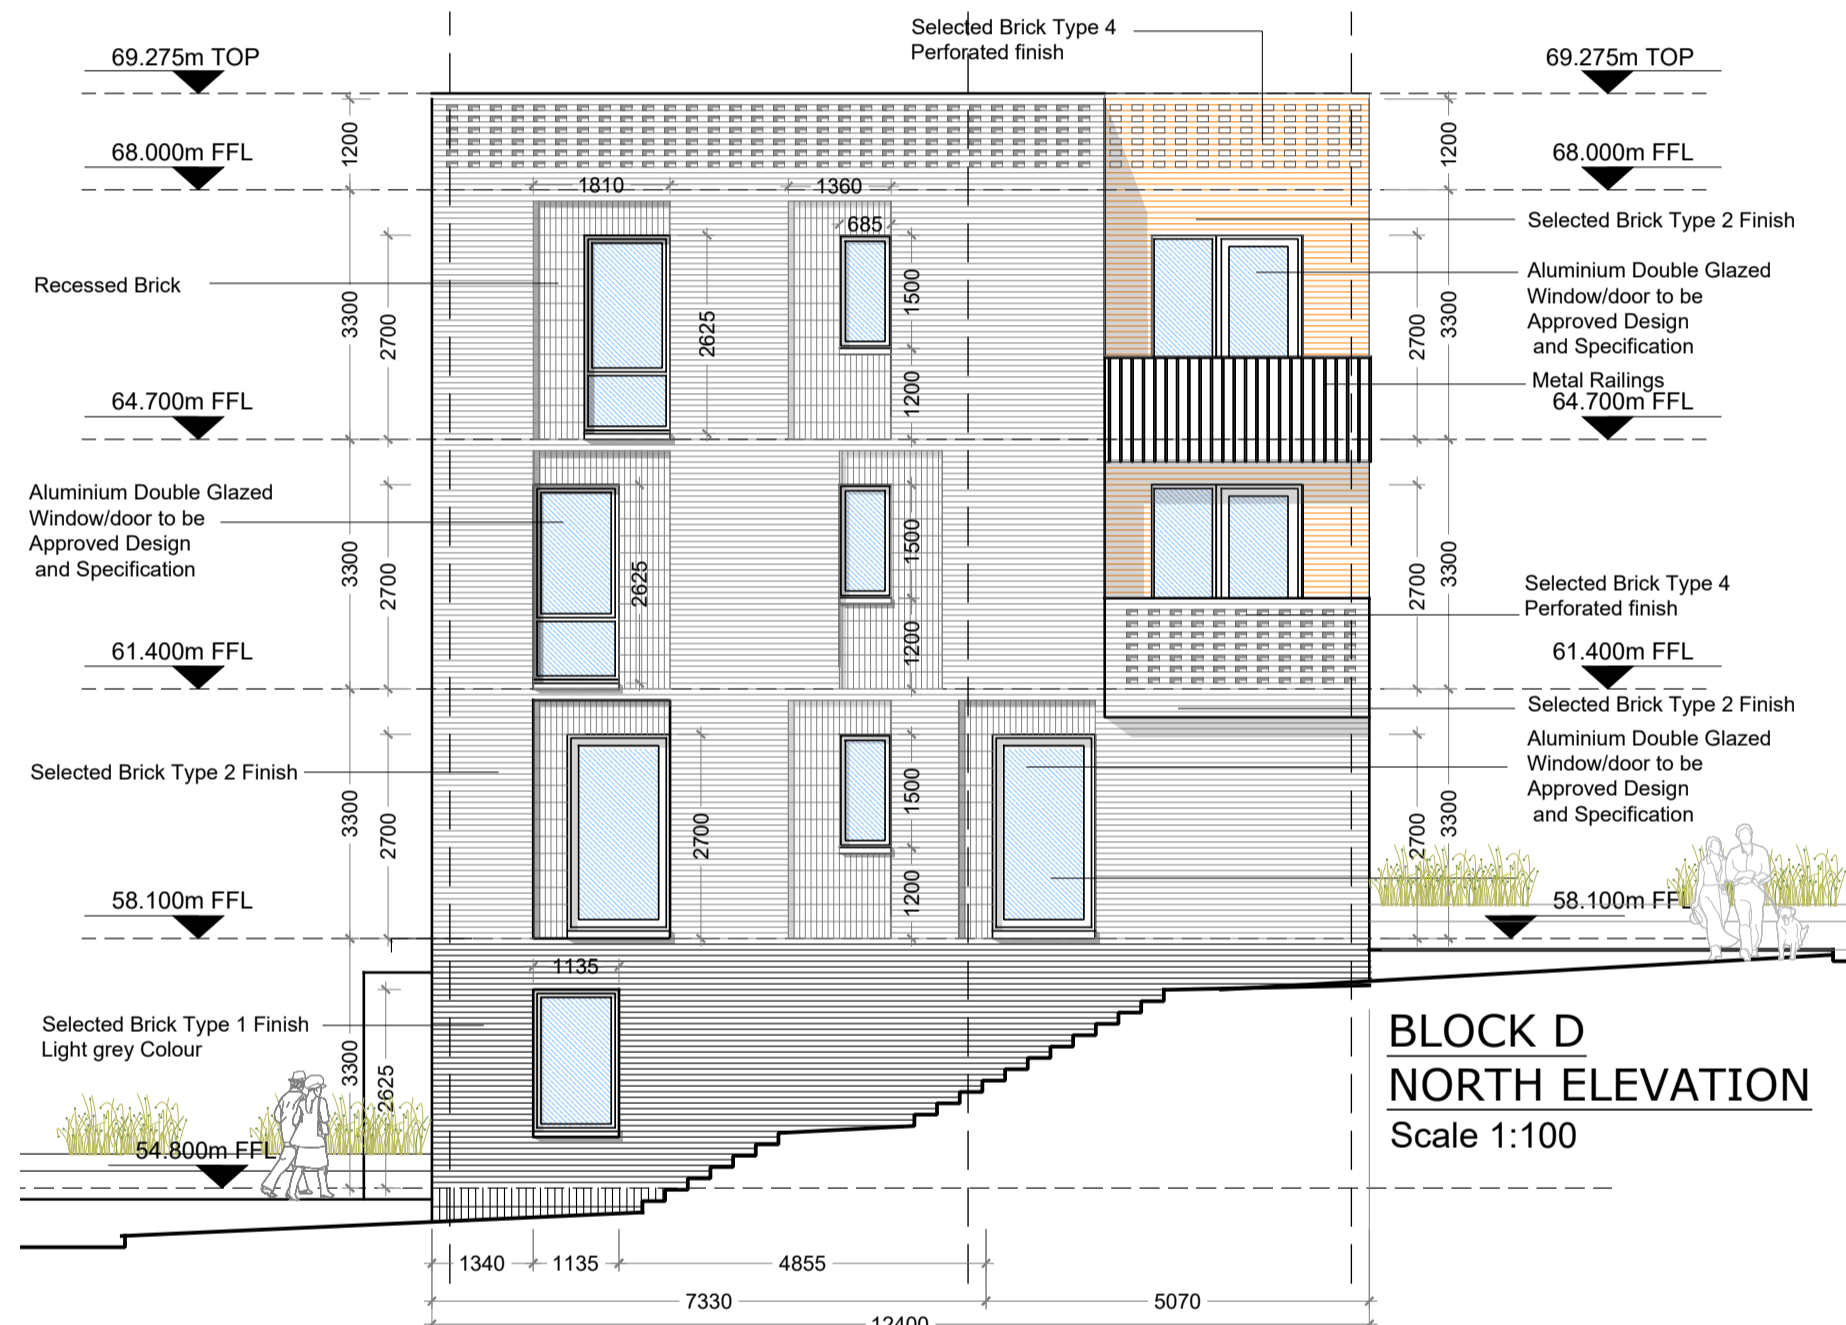


**BLOCK D
NORTH ELEVATION**
Scale 1:100

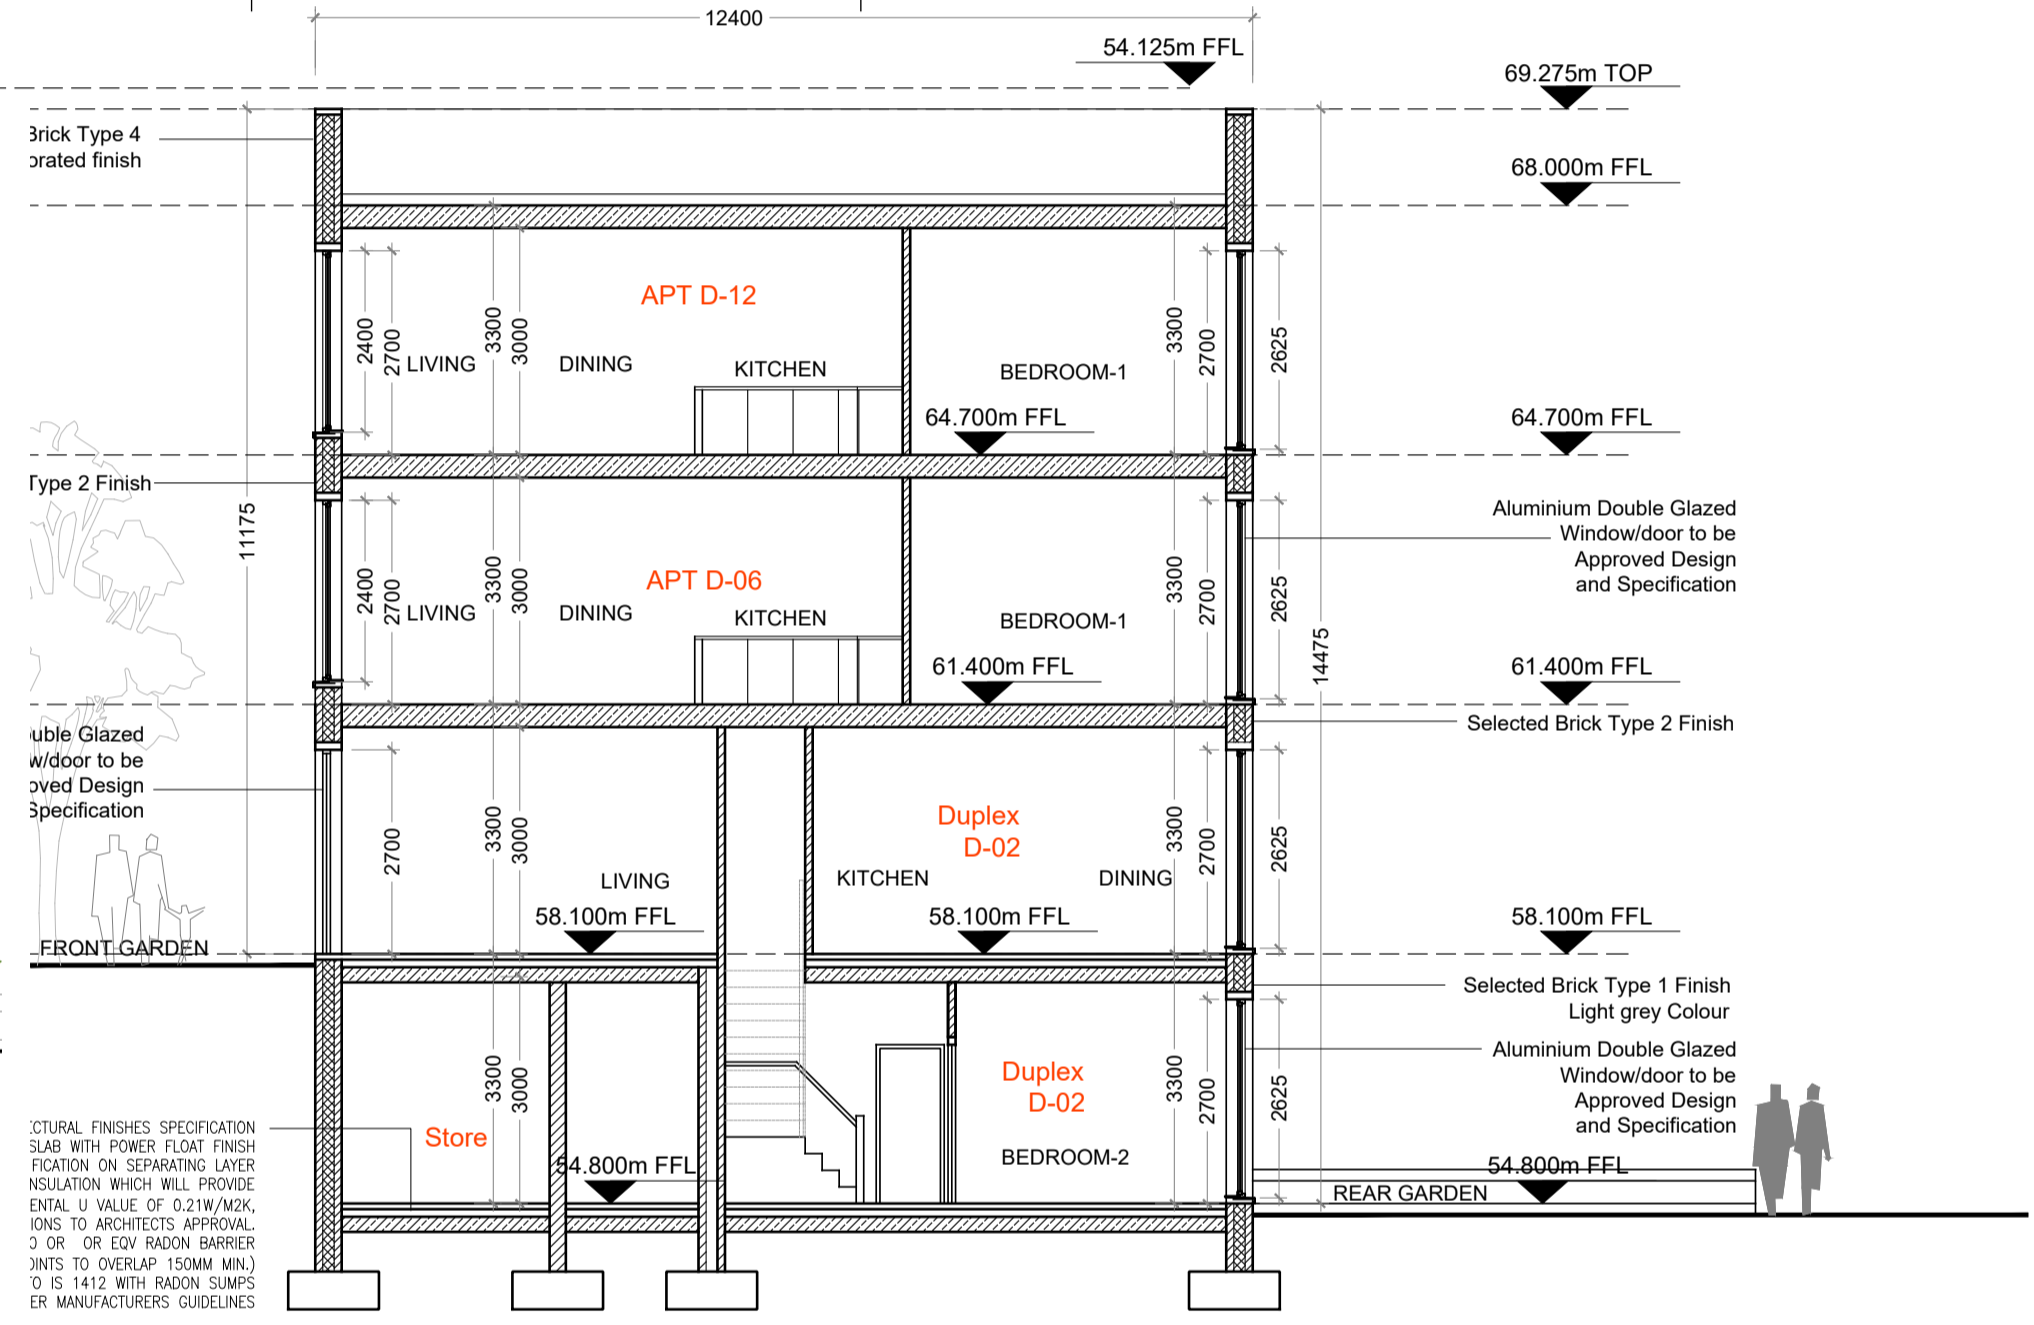

**BLOCK D
KEY PLAN**
SCALE 1:3000



**BLOCK D
EAST ELEVATION**
Scale 1:100

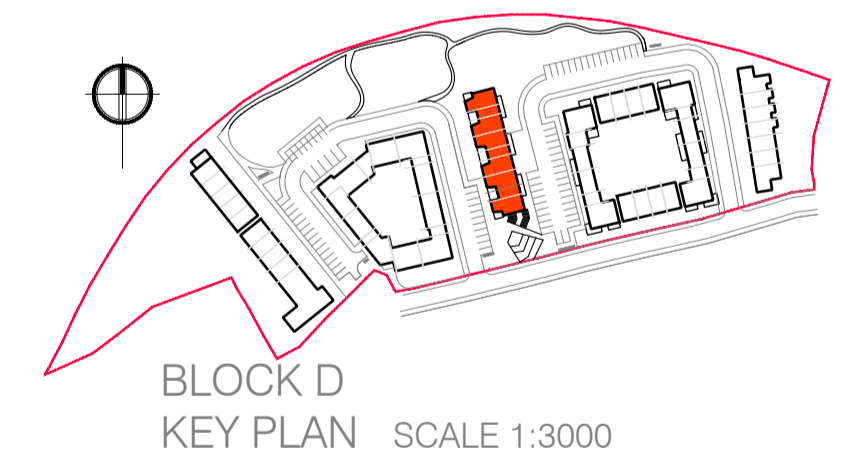

CPR Note:
All works to be carried out using proper materials which are fit for the use they are intended and for the condition in which they are to be used.
All materials used in connection with the works to comply with the Construction Products Regulation (EU) No. 305/2011 and the harmonised technical specifications/standards that fall within the remit of the CPR No. 305/2011

van Dijk Architects
MILL HOUSE, MILL STREET, DUNDALK, CO. DUBLIN
PH: 01274-9554466 FAX: 01274-9554466
INFO@VANDIJKARCHITECTS.COM

DRAWING TITLE			
BLOCK D - SECTION AND ELEVS PLANNING ISSUE			
SCALE	DATE	BY	CHECKED
1:100	1803-PA-BLD-200	VP	CROKERS HILL
REV	DATE	BY	CHECKED
AI	1803-PA-BLD-100-200	VP	KILKENNY CO CO
VP			
DATE	05.07.2019		

FIGURED DIMENSIONS MAY BE USED IN PREFERENCE TO SCALE DIMENSIONS. ANY DIMENSIONAL DISCREPANCIES MUST BE REPORTED TO THE ARCHITECT IMMEDIATELY. THIS DRAWING REMAINS THE COPYRIGHT OF VAN DIJK ARCHITECTS. IT MUST NOT BE USED FOR ANY PURPOSES OUTSIDE OF THE PROJECT FOR WHICH IT WAS PREPARED WITHOUT THE EXPRESS PERMISSION OF VAN DIJK ARCHITECTS. DO NOT REPRODUCE OR REDISTRIBUTE THESE DRAWINGS OR ANY ADDITIONAL INFORMATION WITHOUT THE EXPRESS APPROVAL OF vanDijk Architects