


Rev.	By	Date	Description
A	ES	05/07/2019	DESCRIPTION LINE 1 DESCRIPTION LINE 2 DESCRIPTION LINE 3

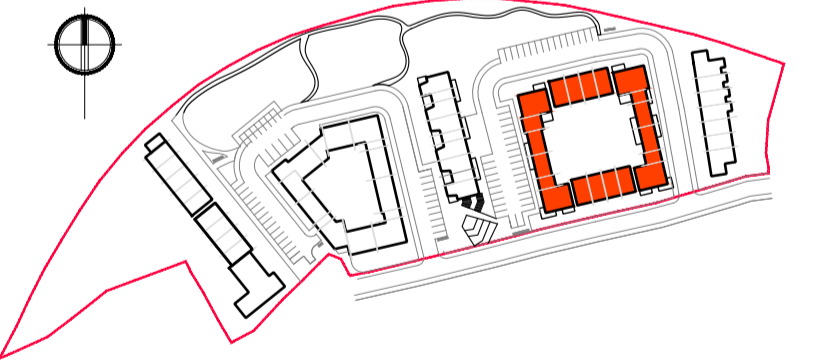

BLOCK E
KEY PLAN
SCALE 1:3000

CPR Note:
All works to be carried out using proper materials which are fit for the use they are intended and for the condition in which they are to be used.
All materials used in connection with the works to comply with the Construction Products Regulation (EU) No. 305/2011 and the harmonised technical specifications/standards that fall within the remit of the CPR No. 305/2011

van Dijk Architects
MILL HOUSE, MILL STREET, DUNDALK, CO. LOUTH
PH. 042-9354466 FAX. 042-9354460
INFO@VANDIJKARCHITECTS.COM

DRAWING TITLE BLOCK E (PLANNING ISSUE) NORTH, EAST & SOUTH ELEVATIONS			
SCALE 1:100	PROJECT NO. 1803-PA-BLE-201	JOB CROKERS HILL	
REVISION A1	DATE 1803-PA-BLE-100-2019	CLIENT KILKENNY COCO	
DESIGNED BY VF	CHECKED BY VP	DATE 05.07.2019	

NOTE:
FIGURED DIMENSIONS MUST BE USED IN PREFERENCE TO SCALE DIMENSIONS. ANY DIMENSIONAL DISCREPANCIES MUST BE REPORTED TO THE ARCHITECT IMMEDIATELY. THIS DRAWING REMAINS THE COPYRIGHT OF VAN DIJK ARCHITECTS. IT MUST NOT BE USED FOR ANY PURPOSE, BEARING OR OTHERWISE WITHOUT THE EXPRESSED PERMISSION OF THIS FIRM. DO NOT COPY OR REPRODUCE THESE DRAWINGS OR ANY ADDITIONAL INFORMATION WITHOUT THE EXPRESSED APPROVAL OF vanDijk Architects