

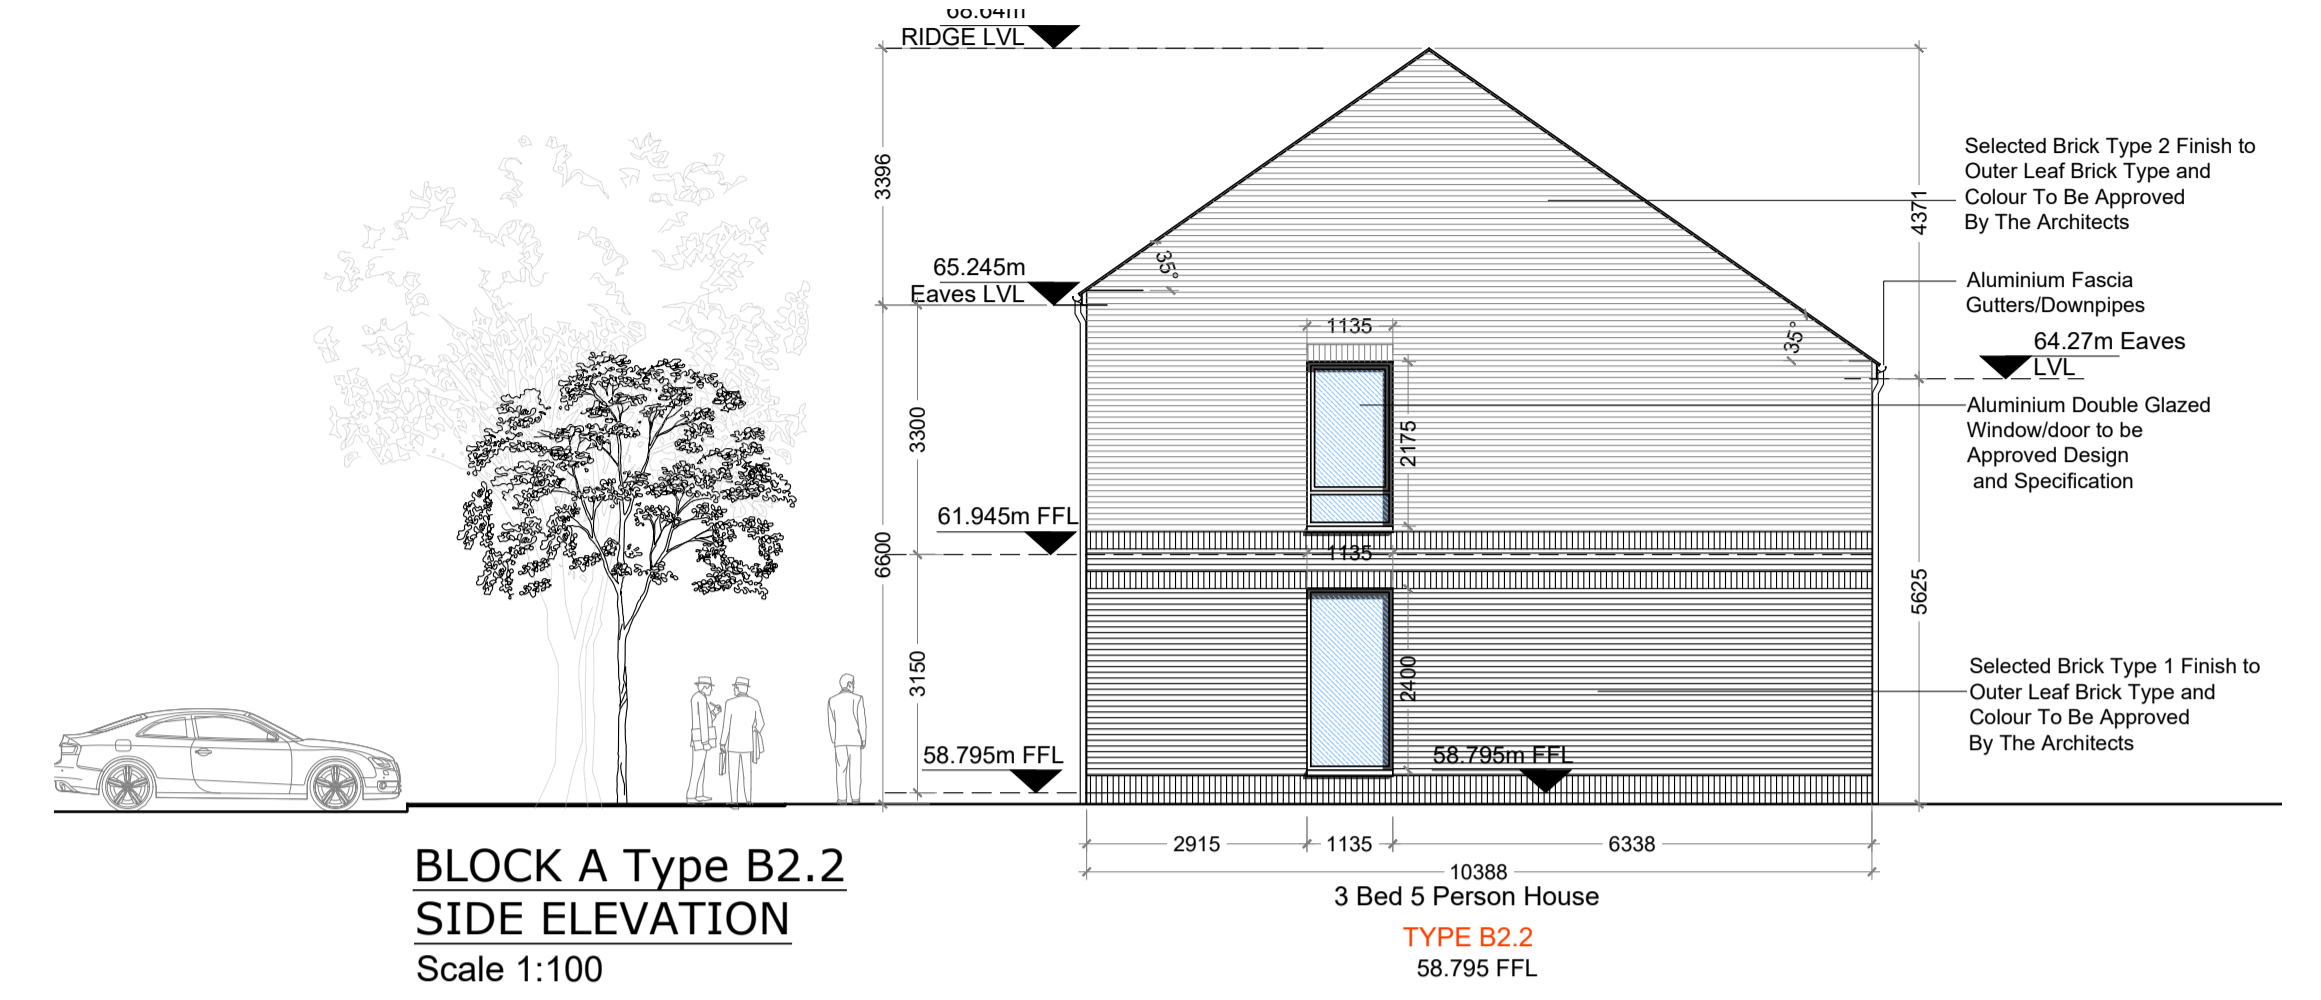
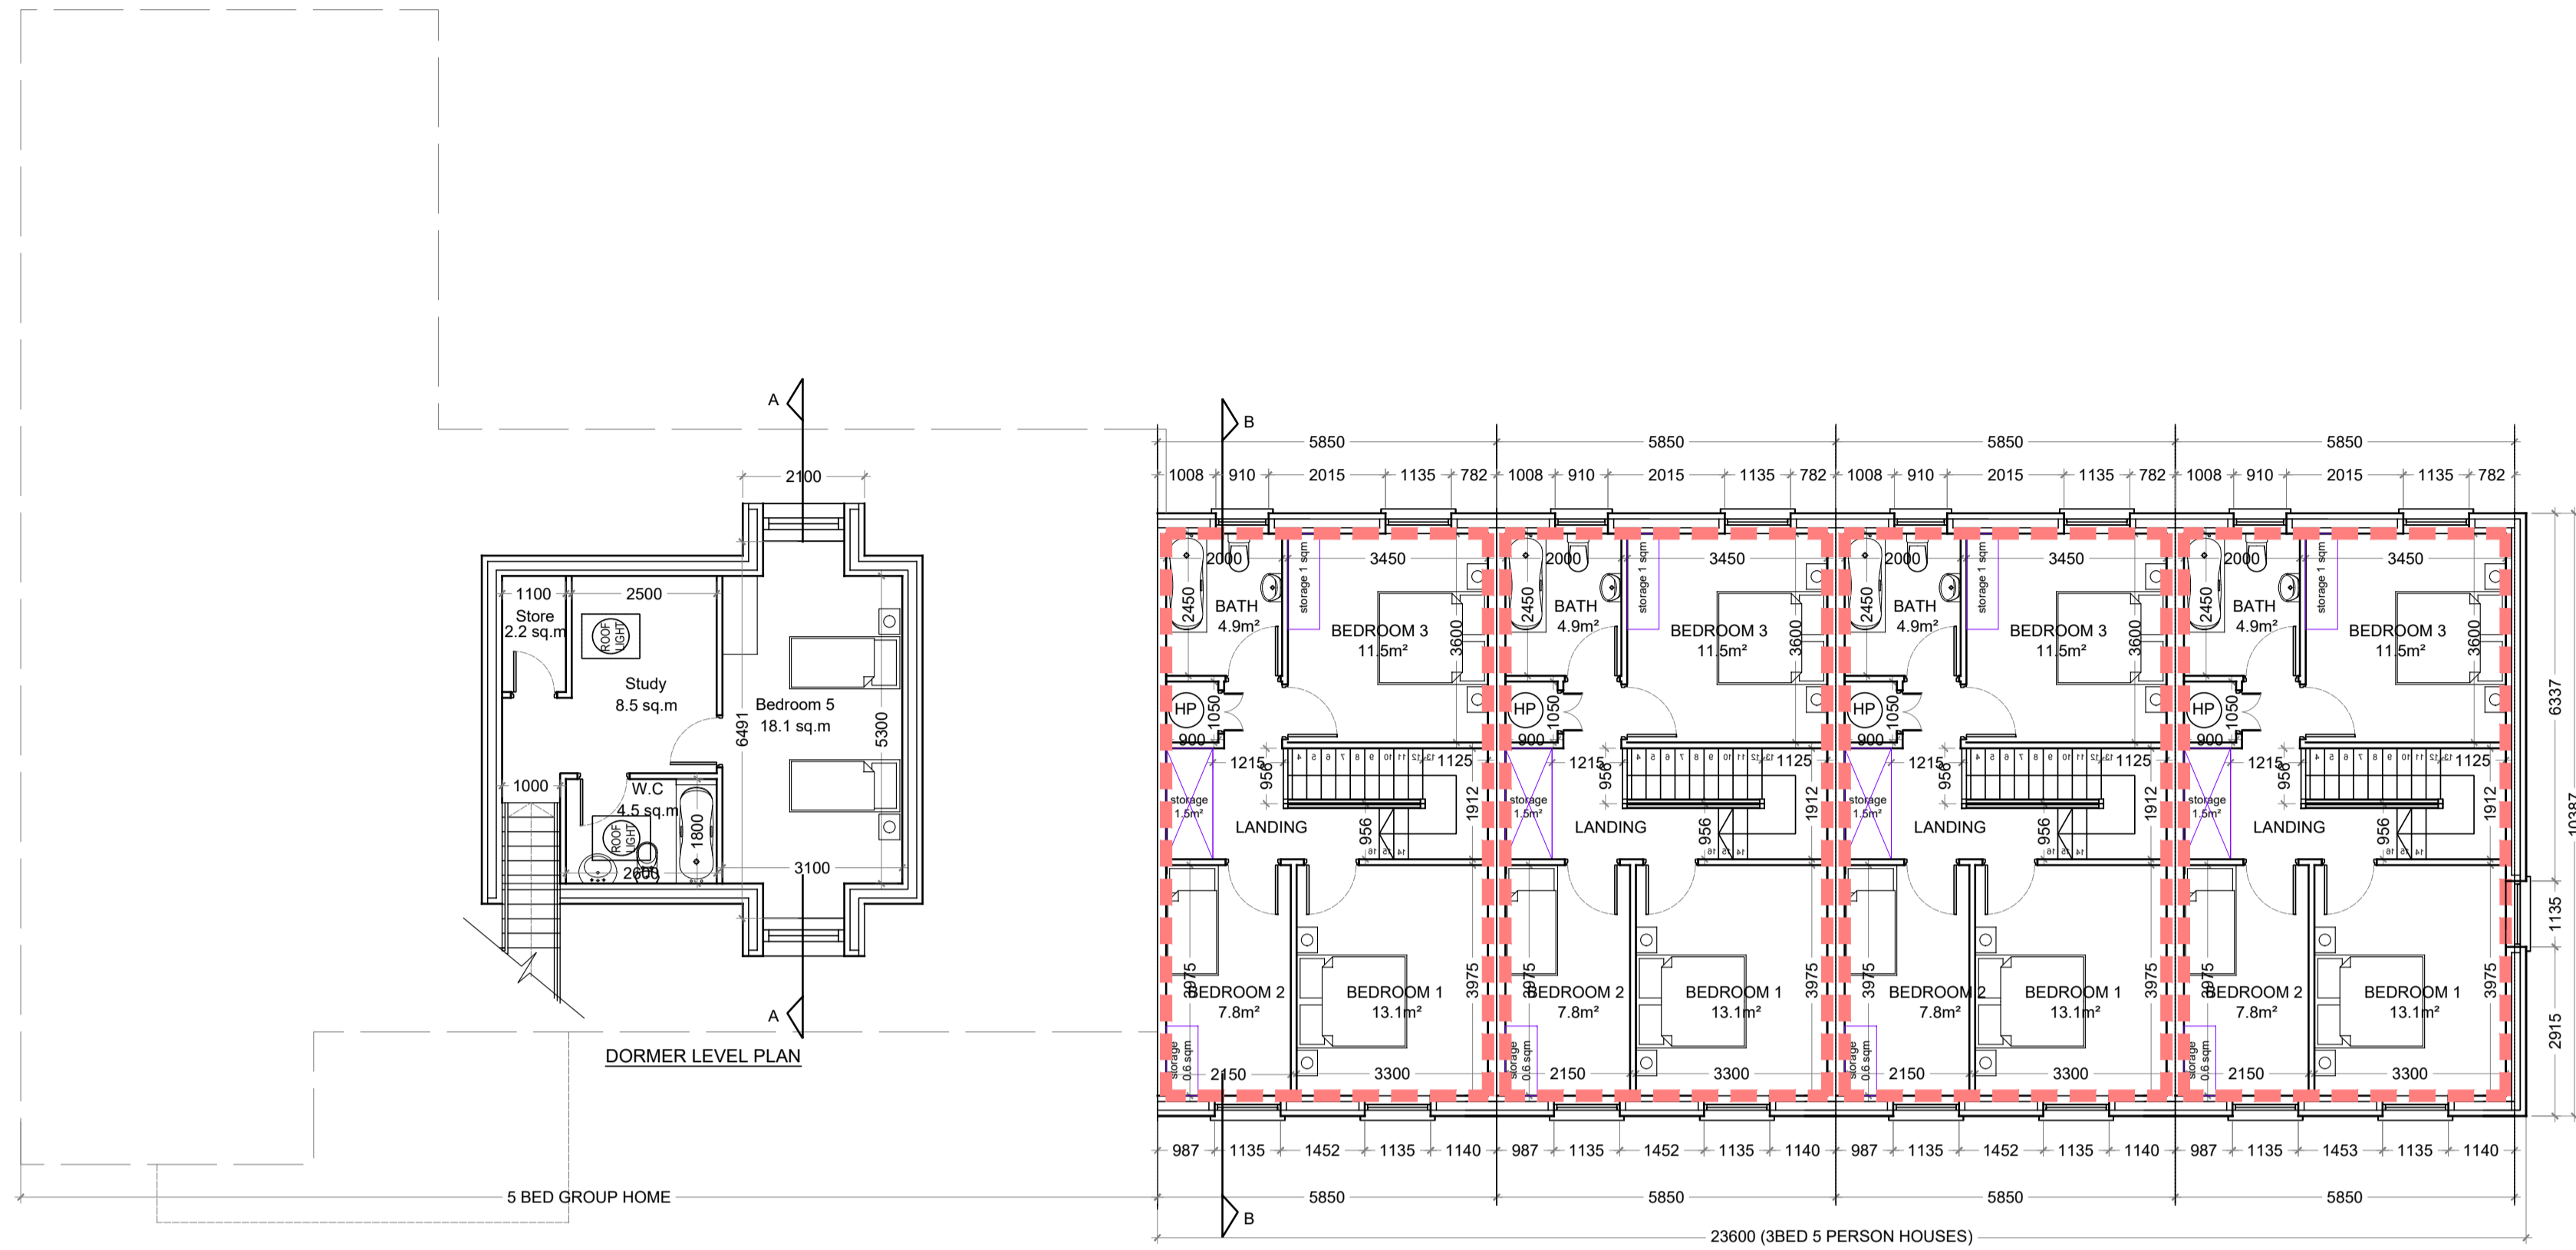


Rev.	By	Date	Description
A	ES		

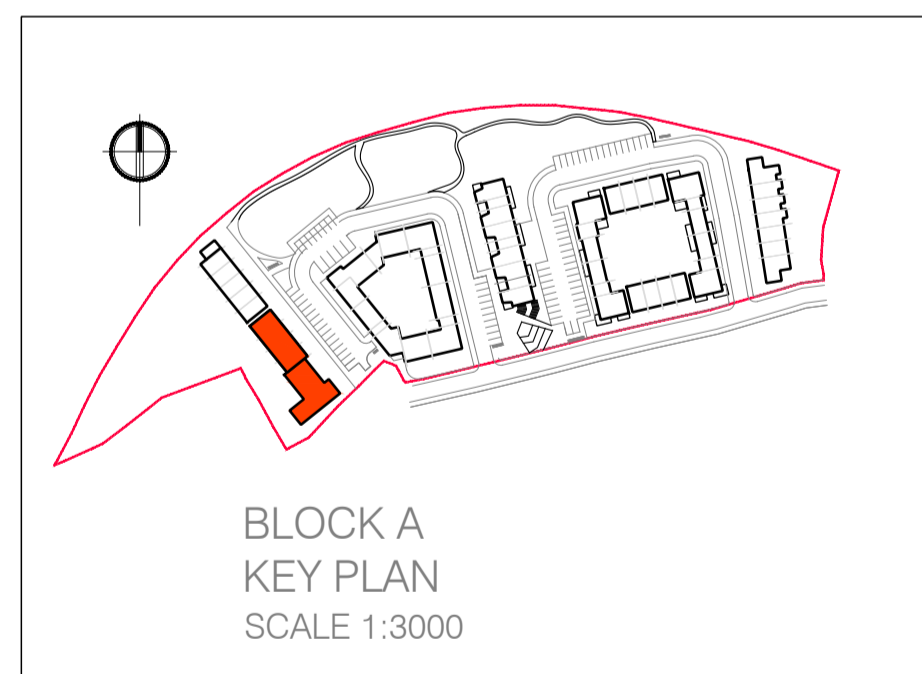

**BLOCK - A**  
**FIRST FLOOR PLAN**

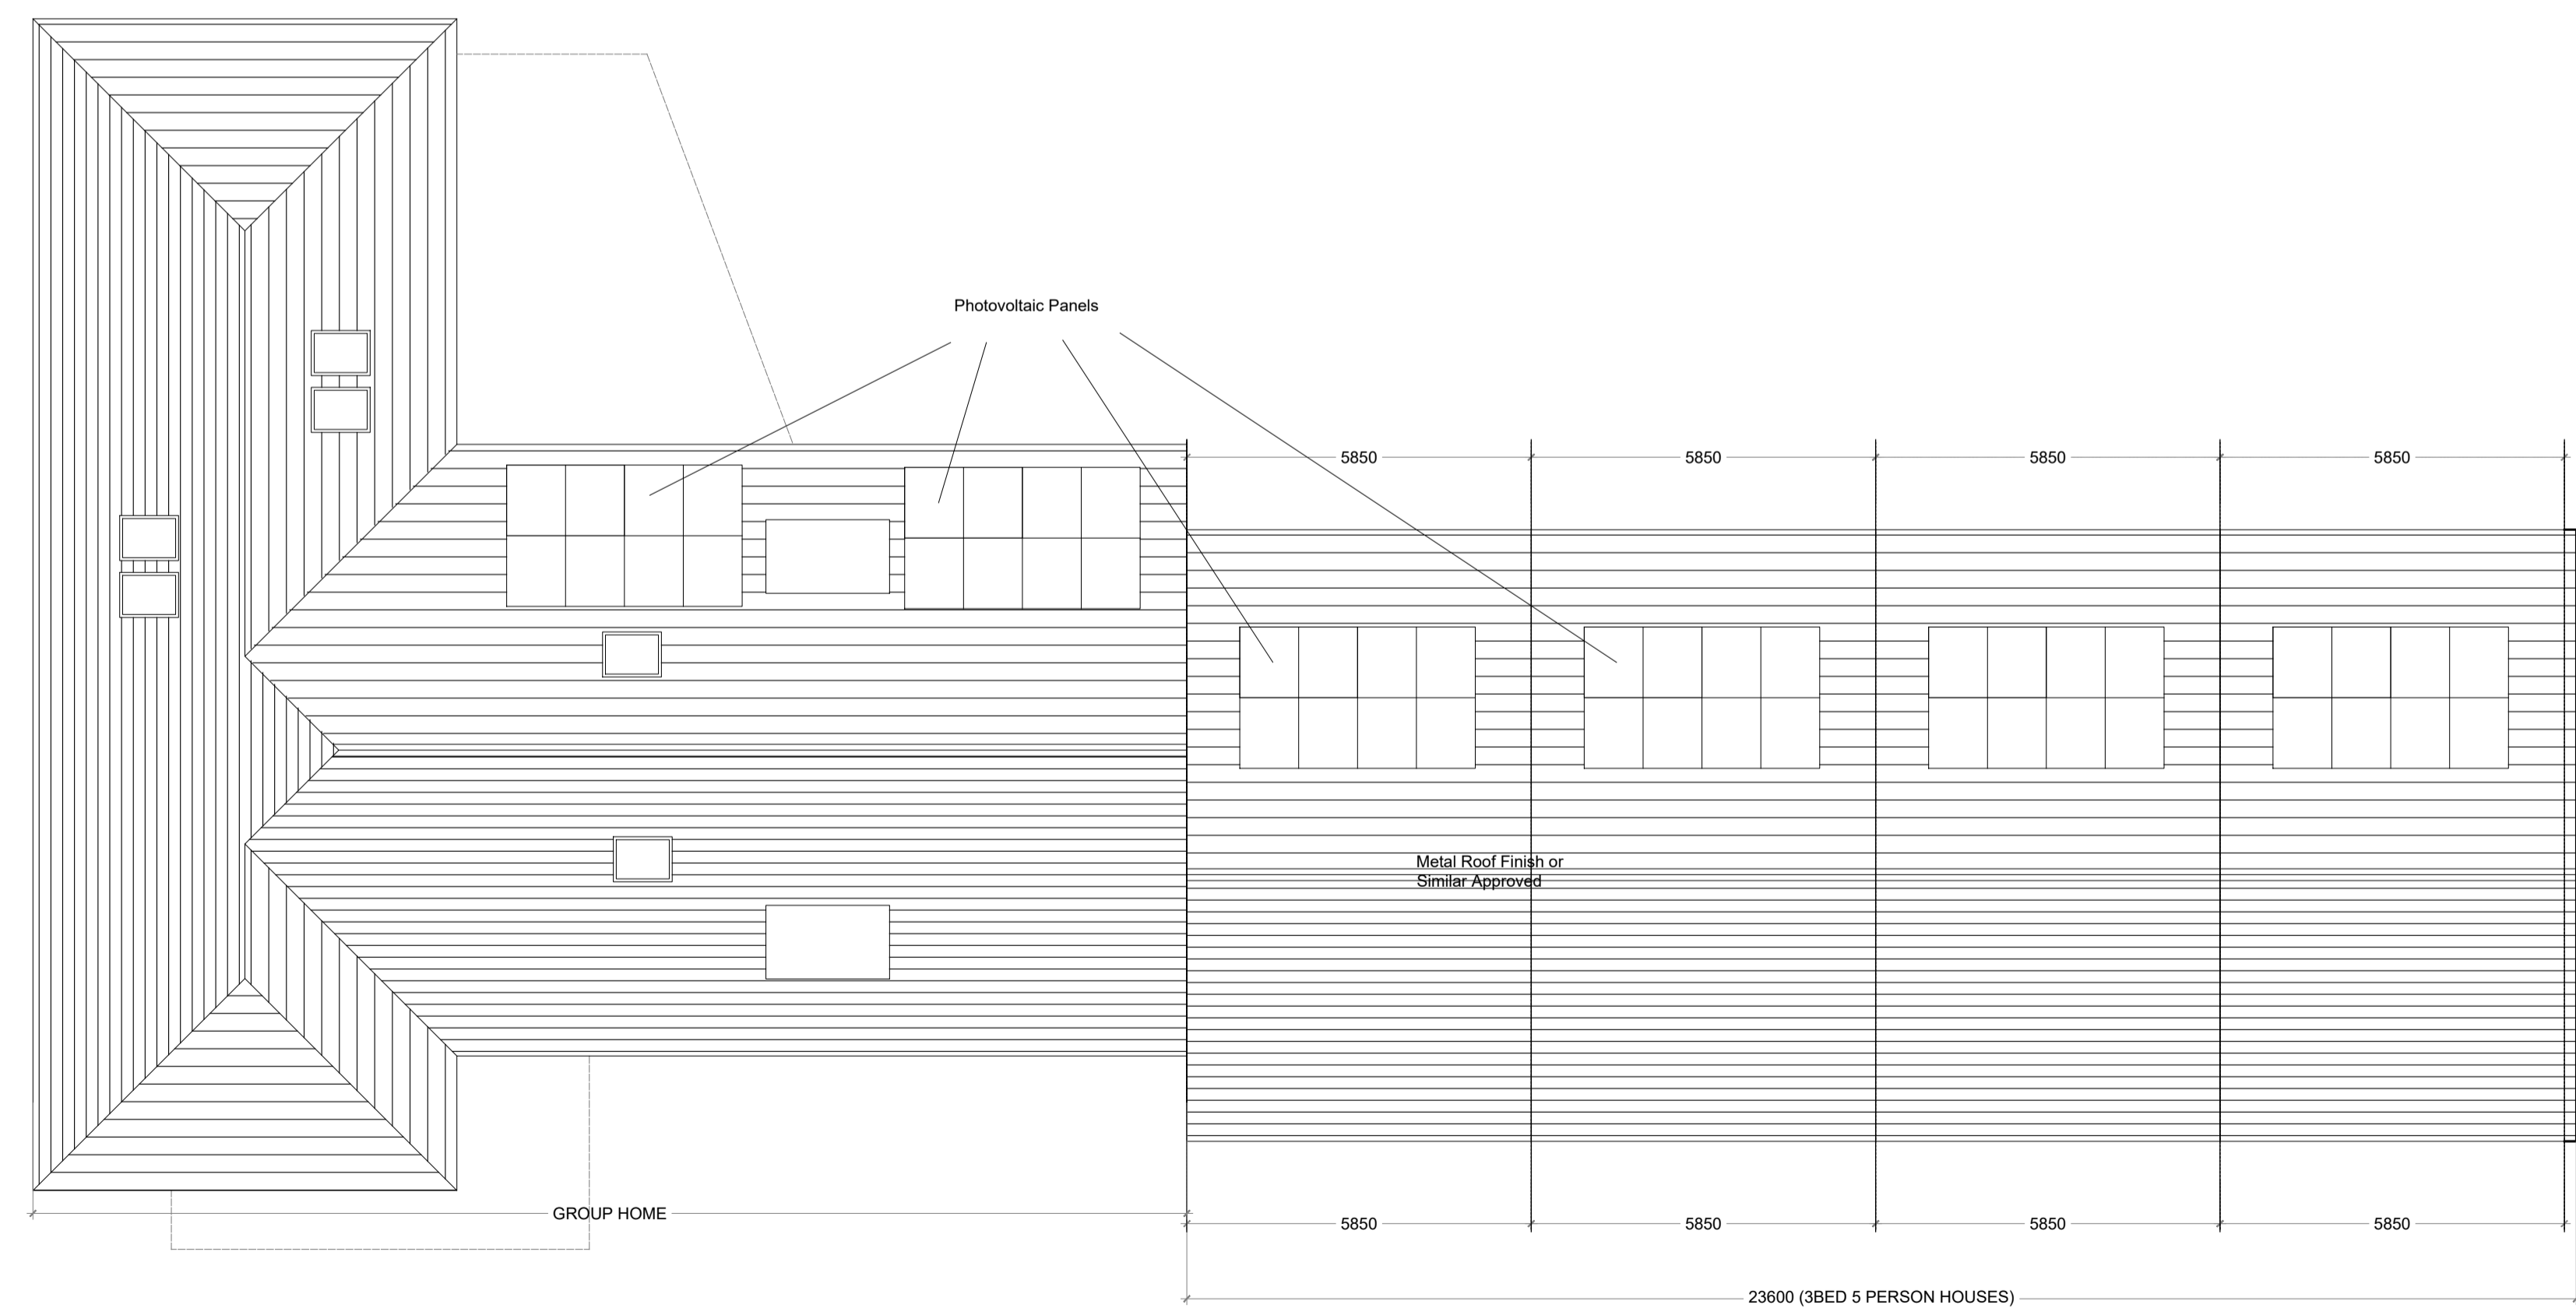

**CPR Note:**  
All works to be carried out using proper materials which are fit for the use they are intended and for the condition in which they are to be used.

All materials used in connection with the works to comply with the Construction Products Regulation (EU) No. 305/2011 and the harmonised technical specifications/standards that fall within the remit of the CPR No. 305/2011

**van Dijk Architects**  
MILL HOUSE, MILL STREET, DUNDALK, CO. LOUTH  
PH: 042-9354460 FAX: 042-9354460  
INFO@VANDIJKARCHITECTS.COM

Drawing Title <b>FFP AND SIDE ELEVATION PLANNING ISSUE</b>			
SCALE	H:100	1803-PA-BLA-101	CROKERS HILL
DESIGN	AI	1803-PA-BLA-100-240	KILKENNY COUNTY COUNCIL
DRAWN BY	VF	DATE	05.07.2019

FIGURED DIMENSIONS MUST BE USED IN PREFERENCE TO SCALE DIMENSIONS. ANY DIMENSIONAL DISCREPANCIES MUST BE REFERRED TO THE ARCHITECT IMMEDIATELY. THIS DRAWING REMAINS THE COPYRIGHT OF VAN DIJK ARCHITECTS. IT MUST NOT BE USED FOR ANY PURPOSES WITHOUT THE EXPRESS PERMISSION OF THE ARCHITECTS. DO NOT COPY OR REPRODUCE THESE DRAWINGS OR ANY ADDITIONAL INFORMATION WITHOUT THE EXPRESS APPROVAL OF VAN DIJK ARCHITECTS