



LEGEND:

- NEW FOUL LINE 100MM @1%0 GRADIENT
- NEW STORM LINE 100MM @1%0 GRADIENT
- NEW 15mm HOPE WATER SERVICE SUPPLY AND BOUNDARY BOX, EXISTING ASBESTOS SERVICE SUPPLY TO BE MADE REDUNDANT
- EX LEVELS
- PROPOSED LEVELS


139.311 +
 139.418 +

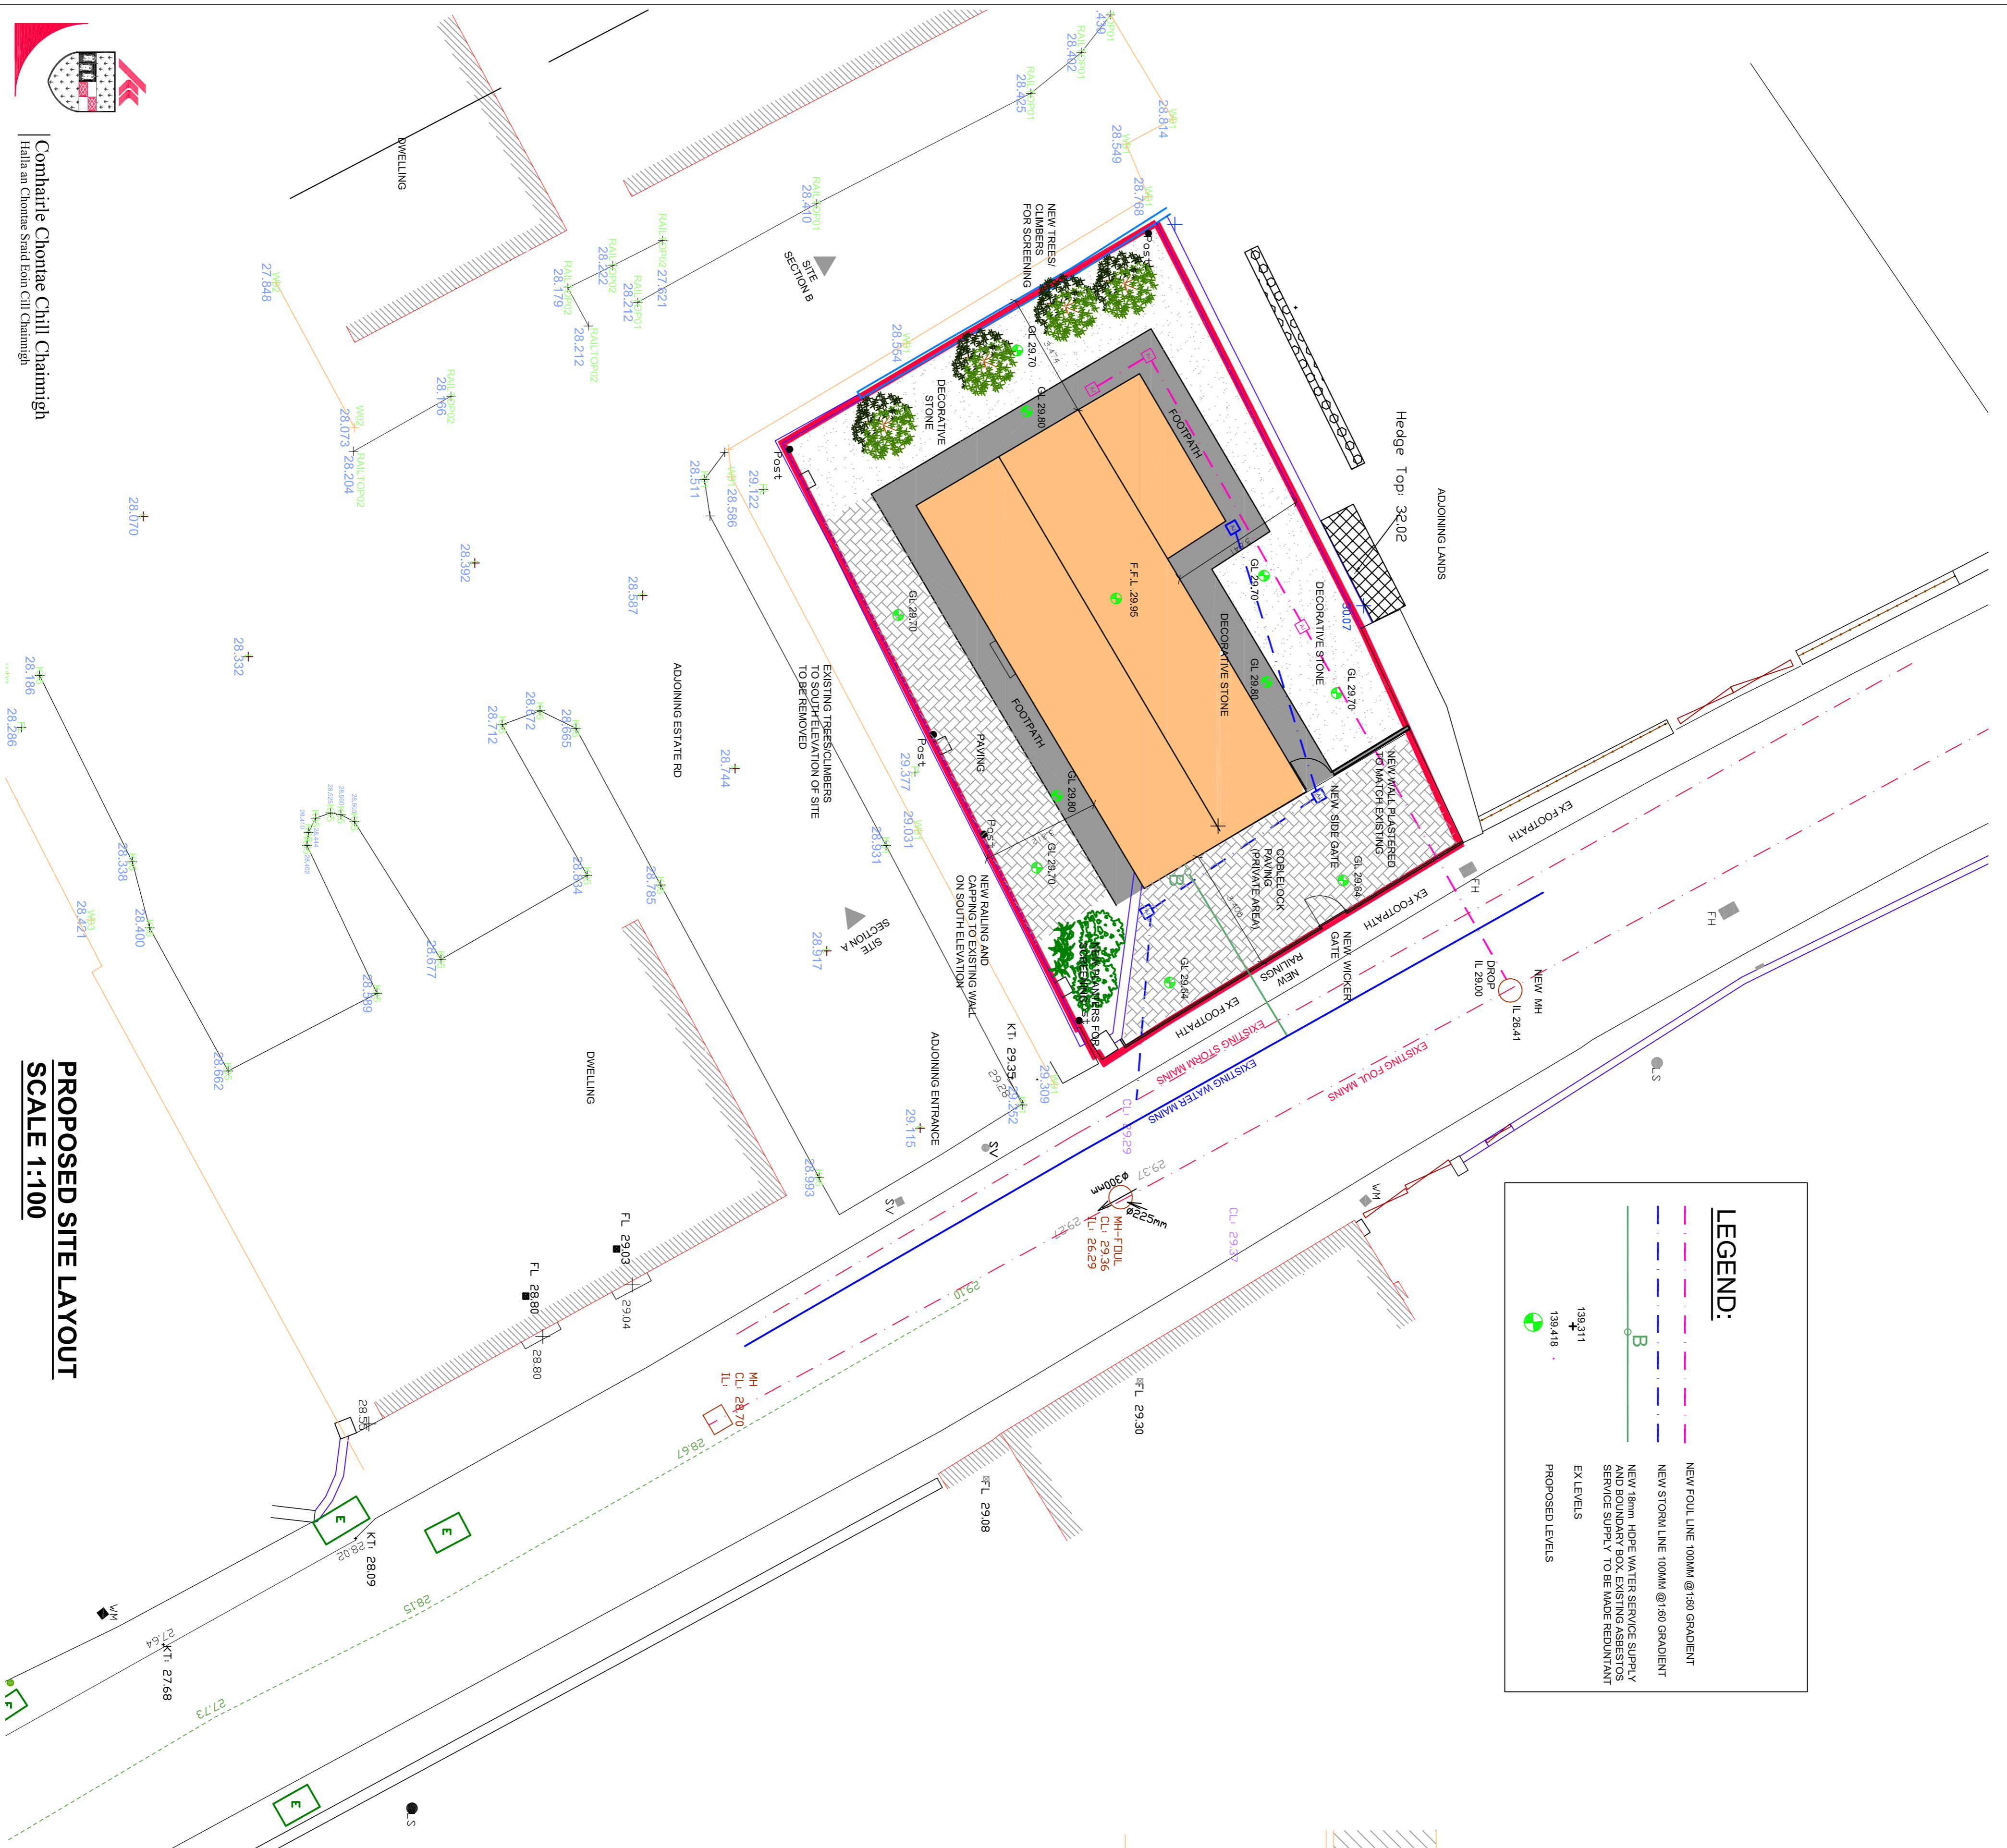


PROPOSED SITE LAYOUT
SCALE 1:100

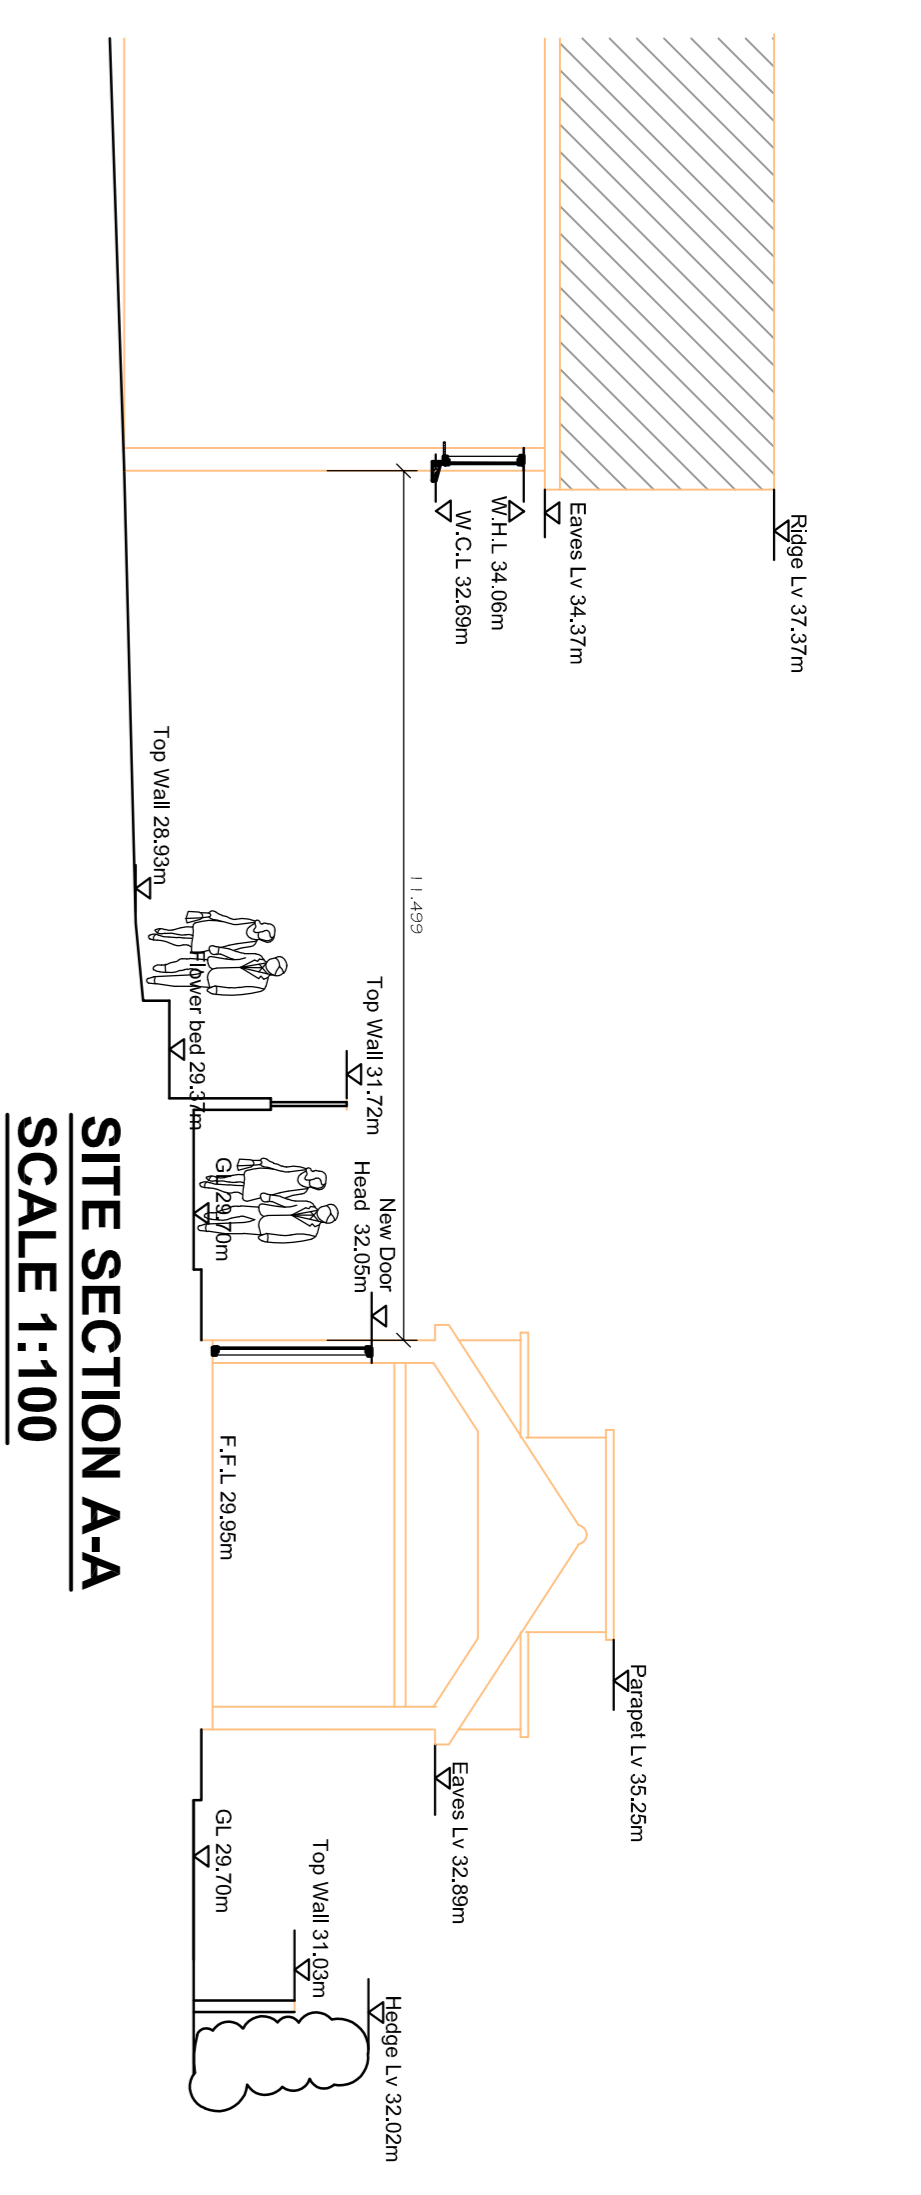

SITE SECTION A-A
SCALE 1:100

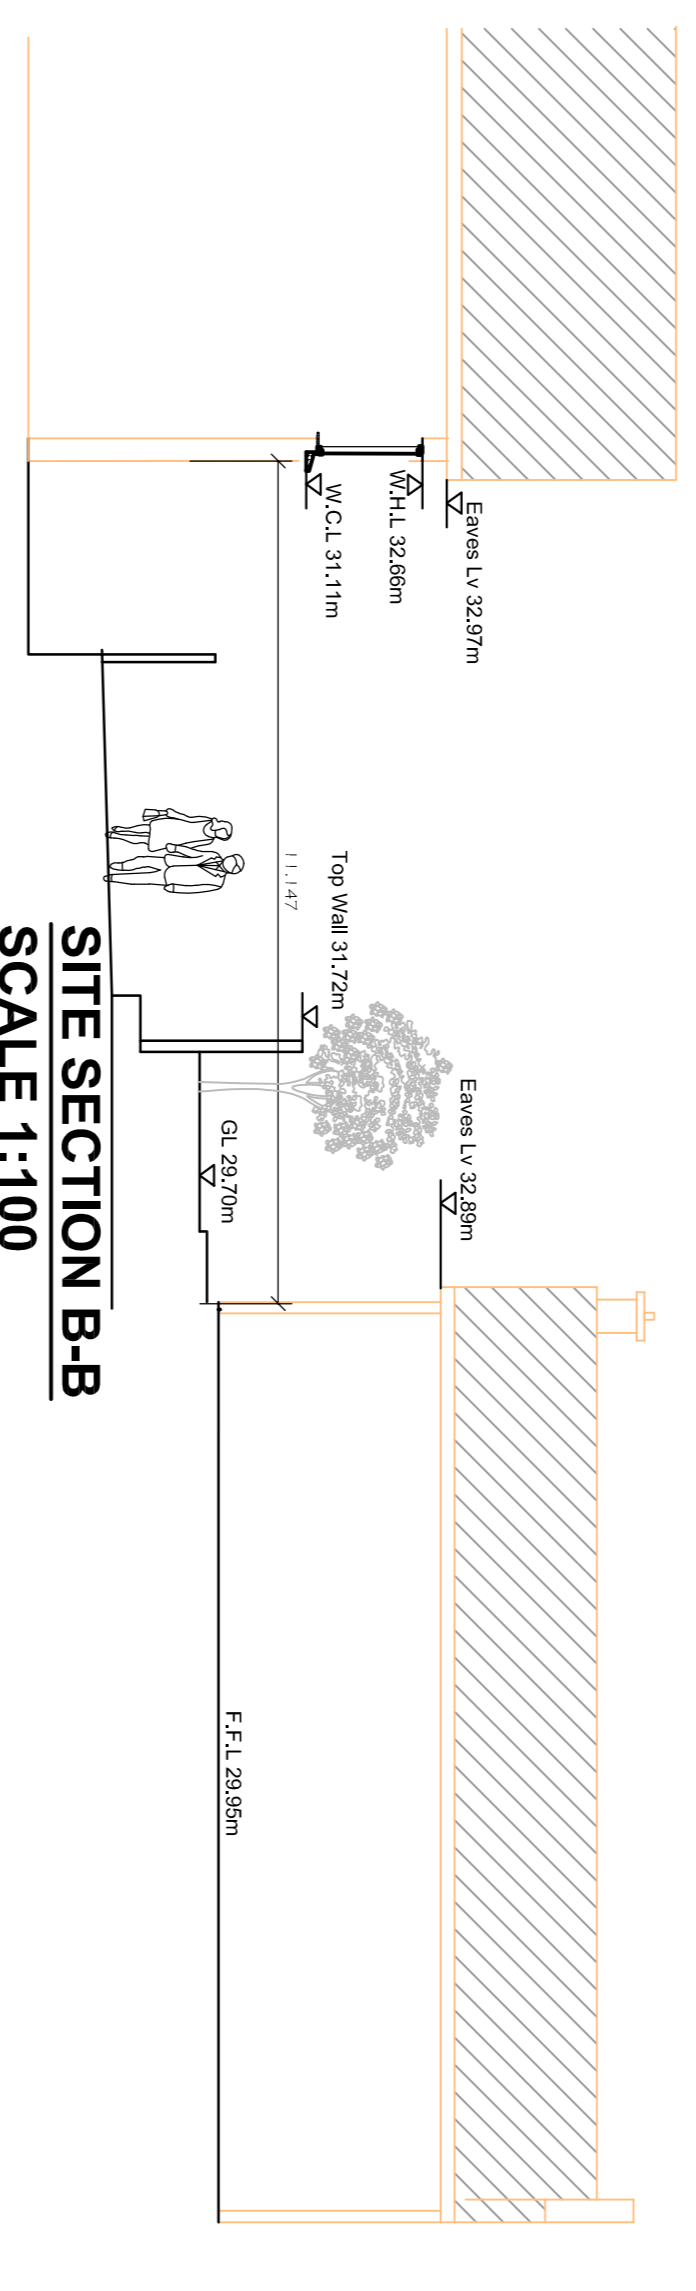

SITE SECTION B-B
SCALE 1:100

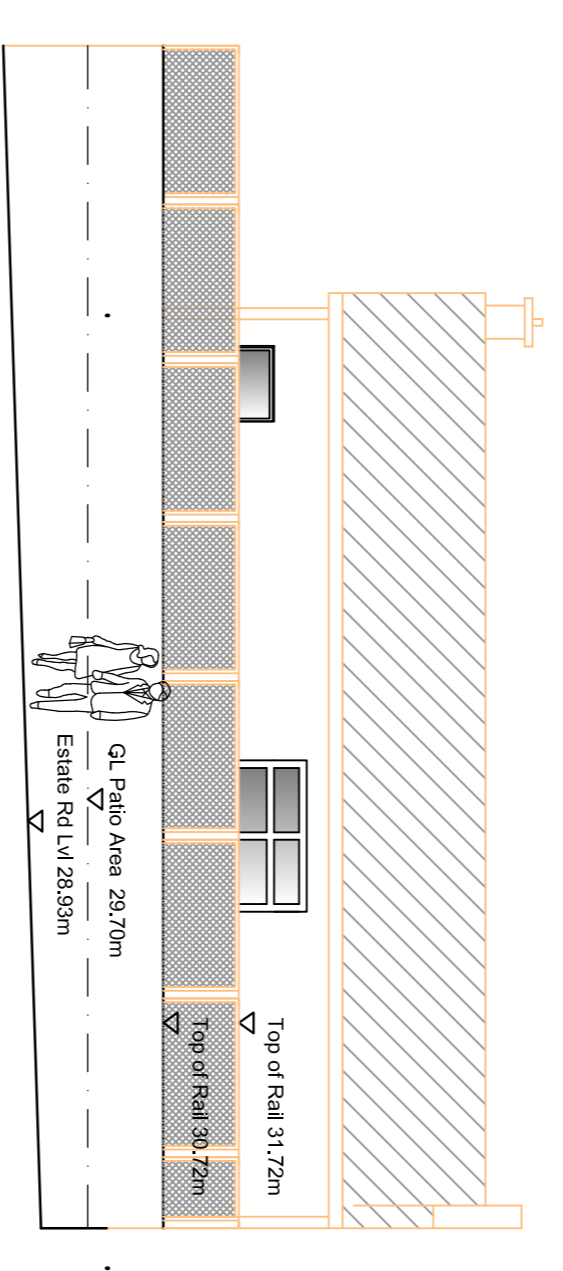

NEW BOUNDARY RAILING-SOUTH ELEVATION
SCALE 1:100



PICTURE OF PROPOSED RAILING

HOUSING TECHNICAL SECTION

Kilkenny County Council
County Hall, John Street, Kilkenny
Tel: 056 7794800
Fax: 056 7794801
Email: enquiries@kilkenny.ie
Website: www.kilkenny.ie
Serving People - Preserving Heritage
© COPYRIGHT RESERVED

NO.	DESCRIPTION	DATE

PROJECT: PLANNING TENDER CONSTRUCTION
 DRAWING: **PROPOSED SITE LAYOUT AND SITE SECTIONS**
 DRAWN BY: PS SCALE: 1:100 1:1000
 CHECKED BY: EC DATE: JUNE 2020
 FILE NO.: **HS 133** DRAWING NO.: **PL-02**
 ALL ORDNANCE SURVEY DATA BASED ON ORDNANCE SURVEY OF IRELAND MAP LICENCE NUMBER 2013/27/CMA/W/IREN**