





EXISTING SITE LAYOUT  
SCALE: 1:100

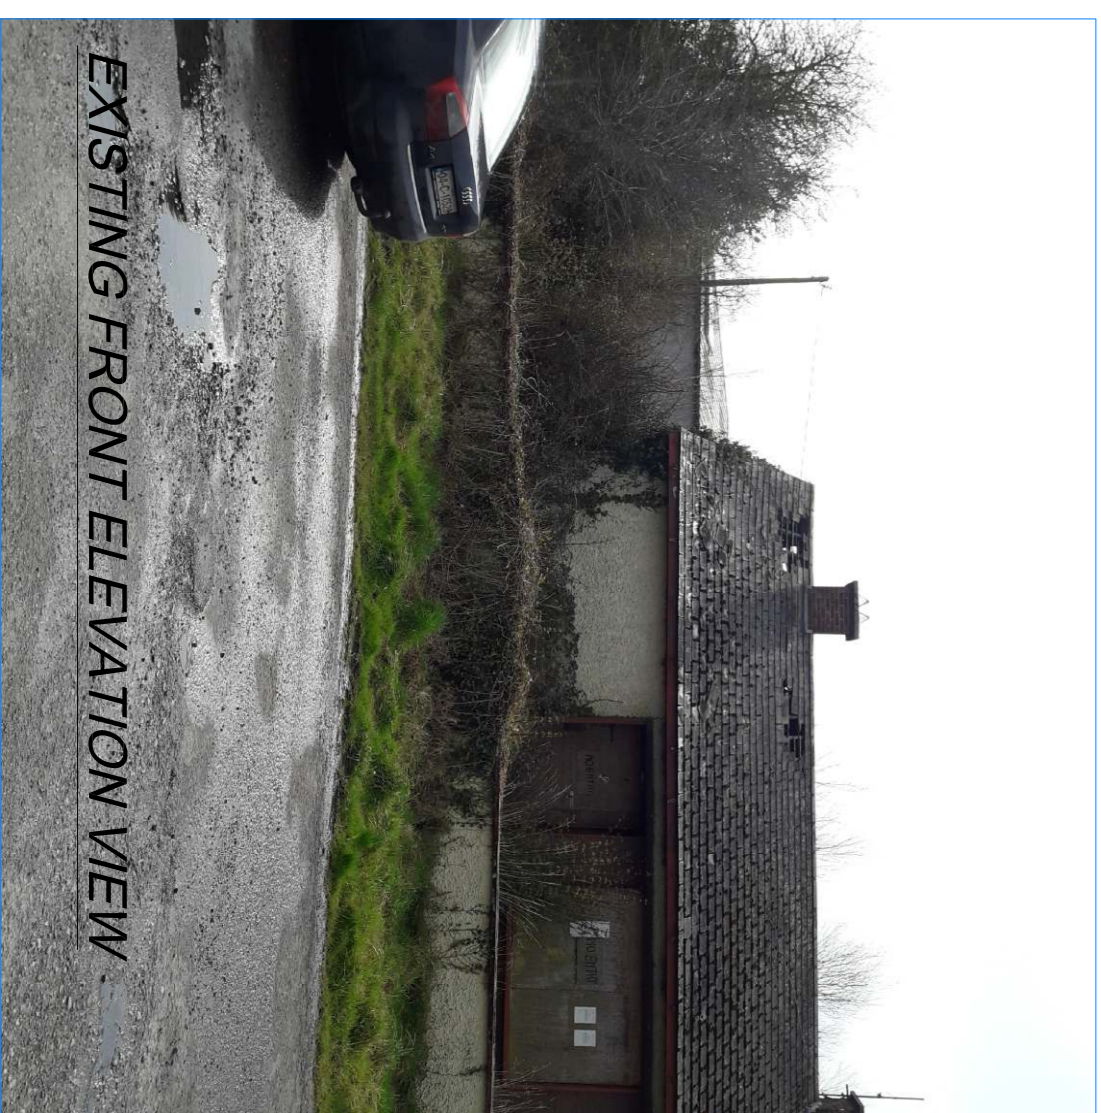


EXISTING FRONT ELEVATION VIEW

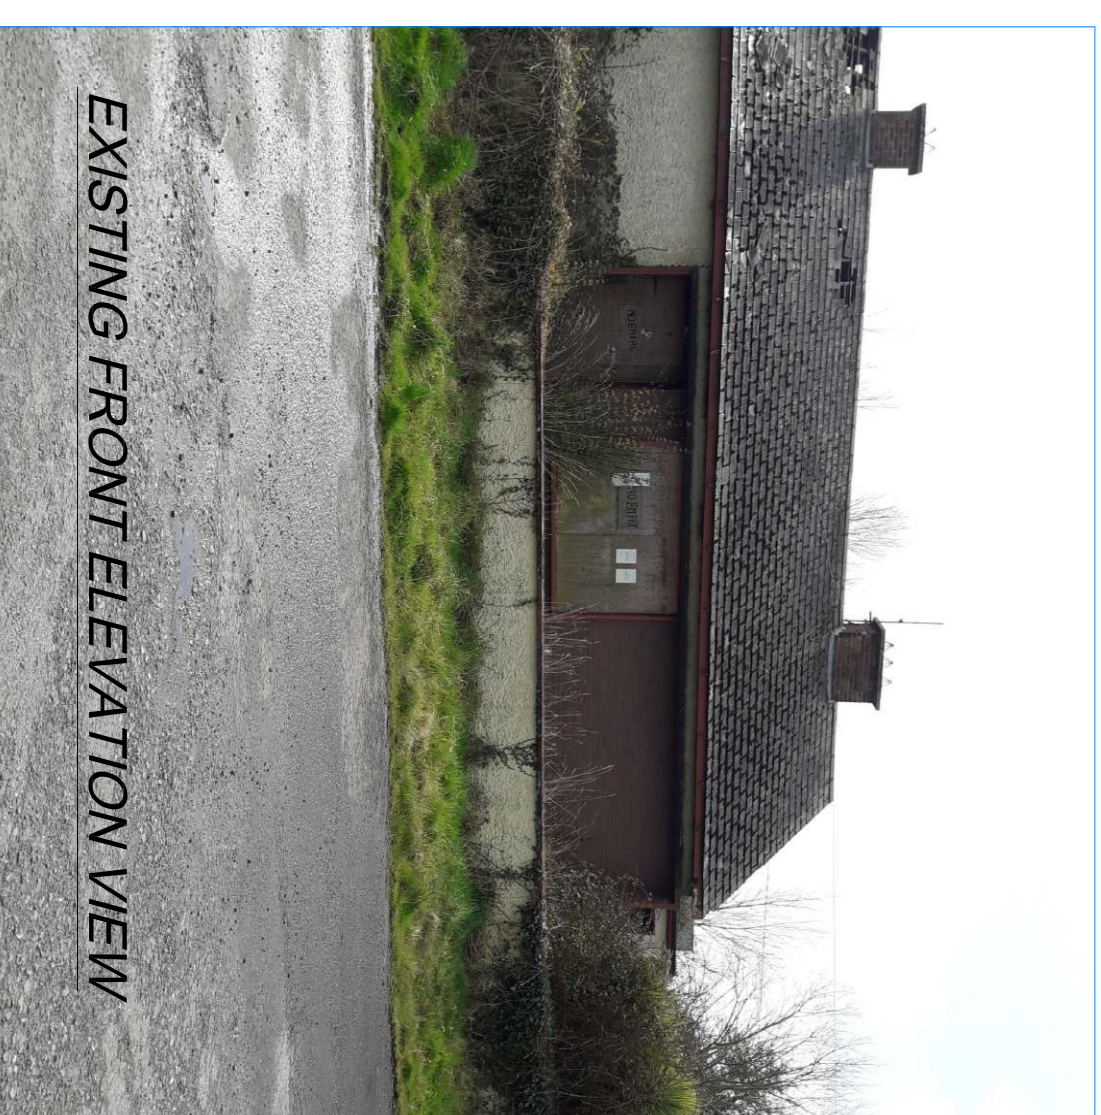

EXISTING FRONT ELEVATION VIEW



EXISTING SIDE GARDEN VIEW

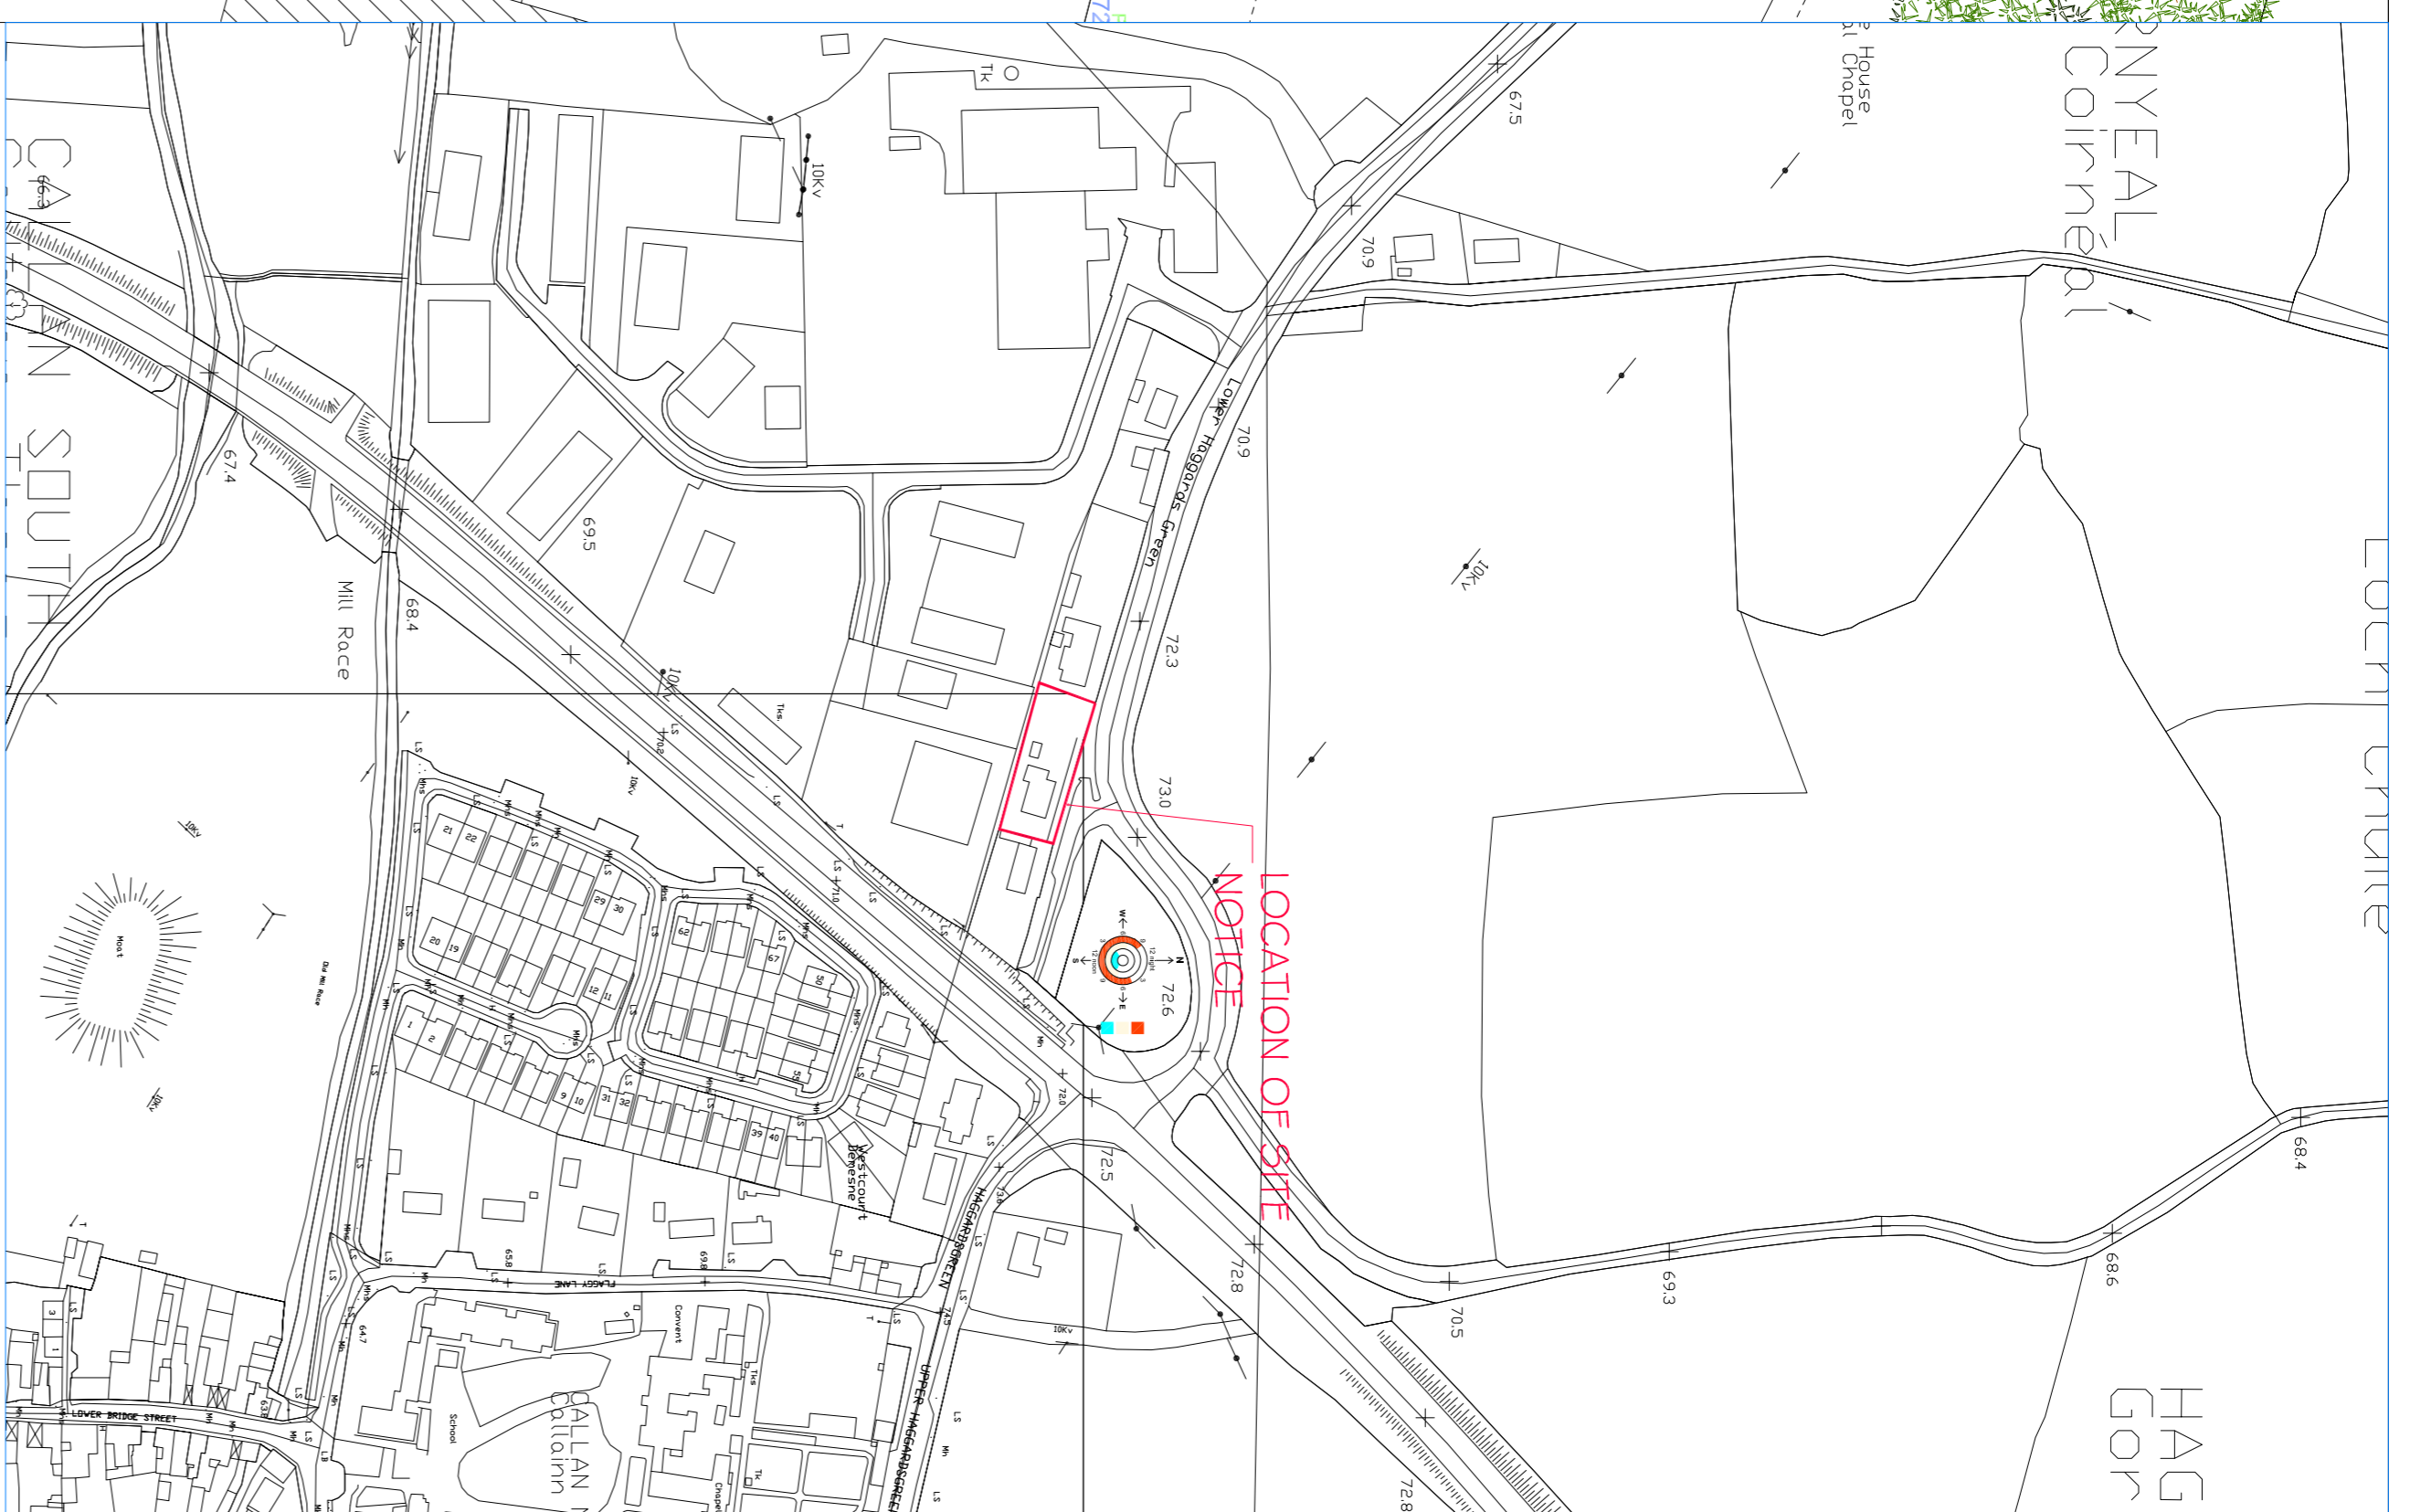

SITE LOCATION MAP  
SCALE: 1:2500

REV.	DESCRIPTION	DATE

**HOUSING TECHNICAL SECTION**

Kilkenny County Council  
County Hall John Street Kilkenny

Tel: 056 7794000  
Fax: 056 7794001  
Email: [info@kilkenny.gov.ie](mailto:info@kilkenny.gov.ie)  
Website: [www.kilkenny.gov.ie](http://www.kilkenny.gov.ie)

Serving People - Preserving Heritage


© COPYRIGHT RESERVED

PROGRESS	PLANNING	TENDERS	CONSTRUCTION
	X		

PROJECT: NEW DWELLING AT HAGGARTSGREEN WESTCOURT  
CALLAN CO. KILKENNY

DRAWING: EXISTING SITE LAYOUT PLAN & PHOTOS

DRAWN BY: EP	SCALE: 1:100 & 1:2,500
CHECKED BY: PSE/EC	DATE: 30th Sept. 2020
FILE NO: HS 153	DRAWING NO: PL-102
ALL ORDNANCE SURVEY DATA BASED ON ORDNANCE SURVEY OF IRELAND MAP LICENCE NUMBER 2019127/COMAK/KILKENNY	

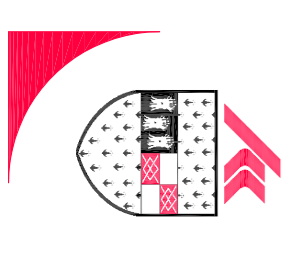

Comhairle Choimise Chill Chamhainigh  
Halla na Choimise, Sionnán Fionn, Chill Chamhainigh