



1 Proposed South Elevation  
1 : 100

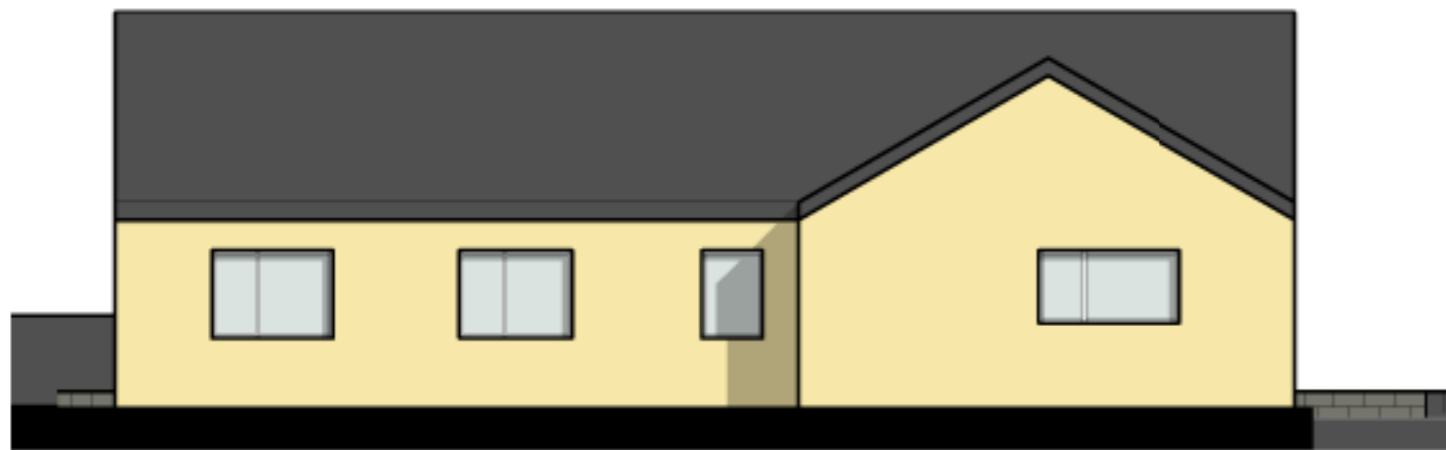


3 Proposed West Elevation  
1 : 100




2 Proposed North Elevation  
1 : 100

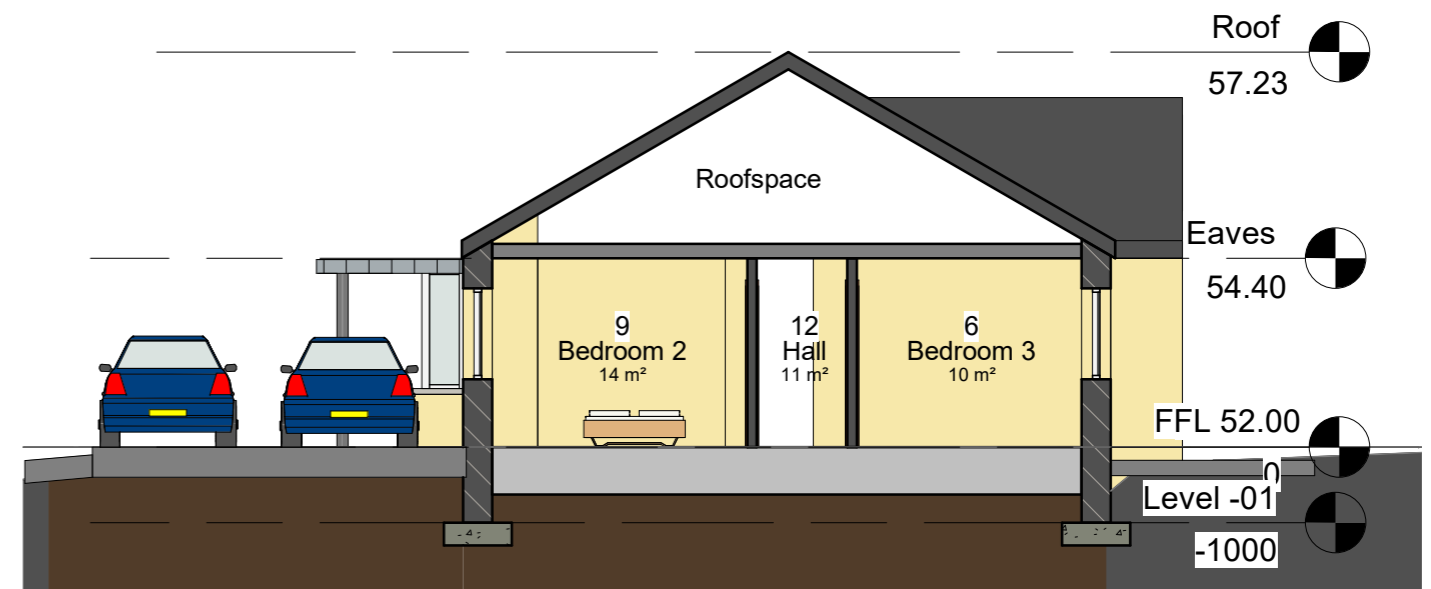

5 Section 1.0  
1 : 100

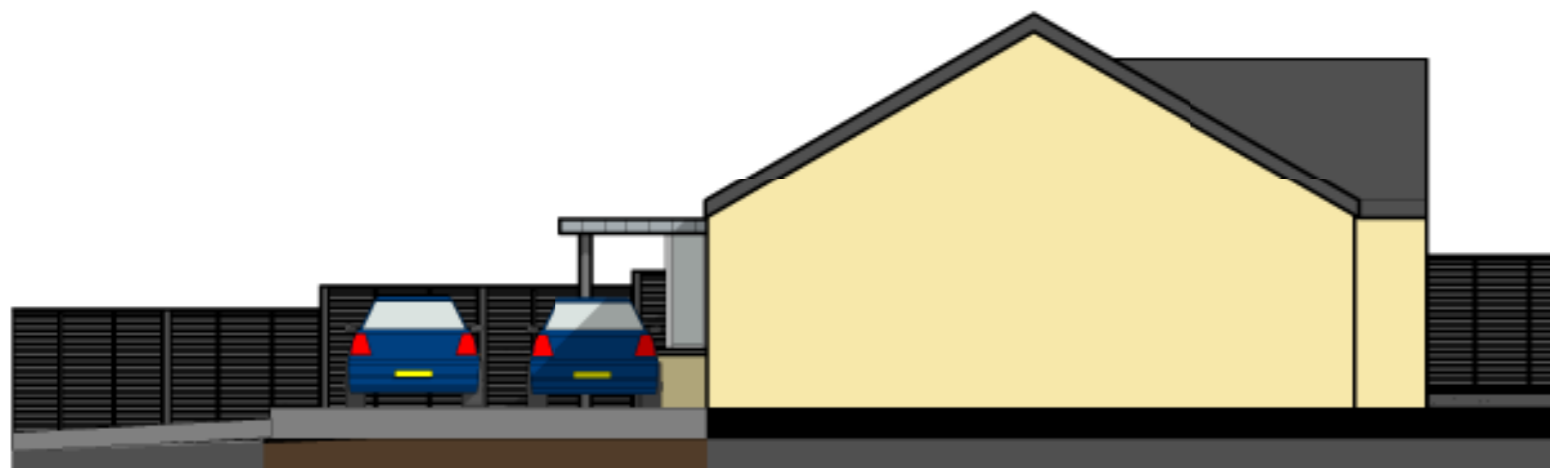

4 Proposed East Elevation  
1 : 100

DESCRIPTION	DATE
<b>HOUSING TECHNICAL SECTION</b>	
 <b>Kilkenny County Council</b> County Hall John Street Kilkenny Tel: 056 7794000 Fax: 056 7794004 E-mail: info@kilkennycoco.ie Webpage: www.kilkennycoco.ie Serving People - Preserving Heritage © COPYRIGHT RESERVED	
STAGE: <input checked="" type="checkbox"/> PLANNING	<input type="checkbox"/> TENDER <input type="checkbox"/> CONSTRUCTION
PROJECT: Demolish Existing House and Construction of a new Single Storey House at 29 Circular Road, Kilkenny City	
DRAWING: Proposed Section and Elevations	
DRAWN BY: PT	SCALE: 1 : 100
CHECKED BY: PS	DATE: 01/10/2020 11:49:43
FILE No. HS-154	DRAWING No. PL-05
<small>ALL ORDNANCE SURVEY DATA BASED ON ORDNANCE SURVEY OF IRELAND MAP LICENCE NUMBER *2013/27/CCMA/KILKENNY*</small>	