




PLAN LAYOUT
SCALE 1/100

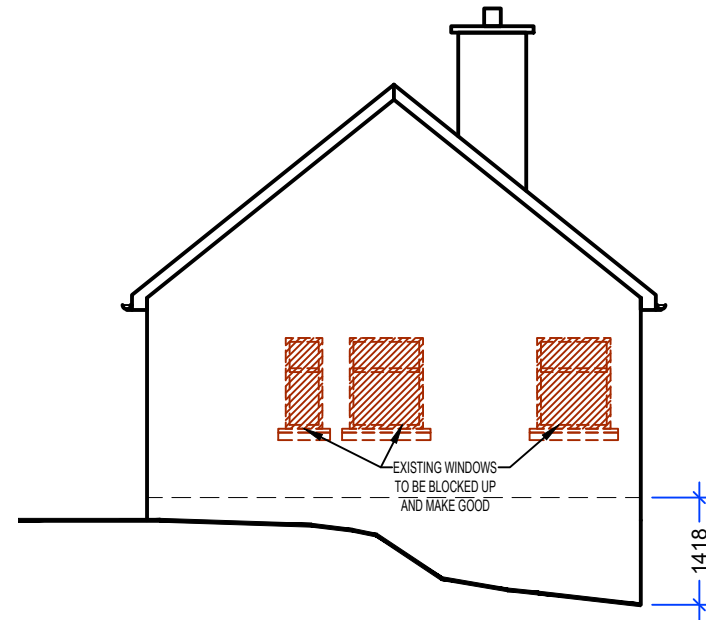

EAST ELEVATION
SCALE 1/100

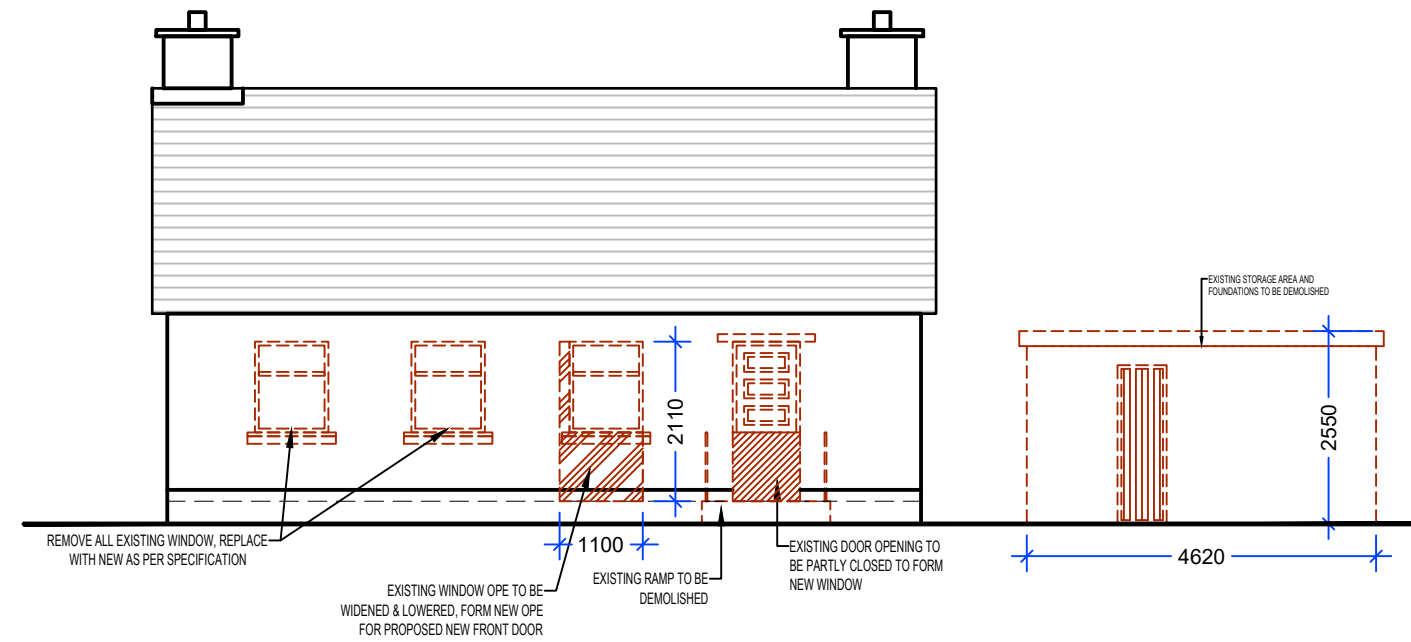

SOUTH ELEVATION
SCALE 1/100

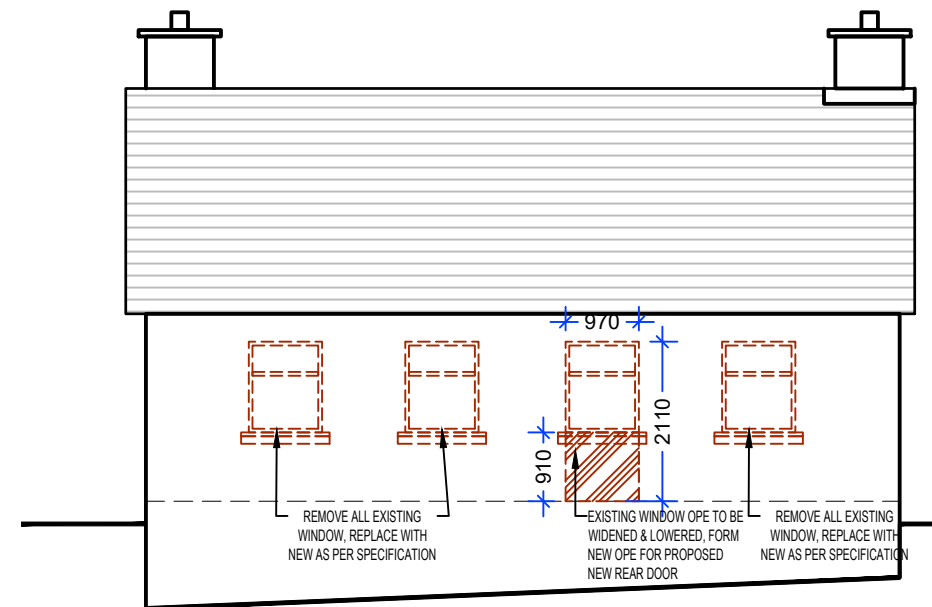





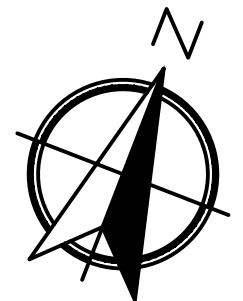
NORTH ELEVATION
SCALE 1/100

NOTES

DO NOT SCALE FROM THIS DRAWING. USE FIGURED DIMENSIONS ONLY.
 VERIFY DIMENSION ON SITE AND REPORT ANY DISCREPANCIES TO KILKENNY COUNTY COUNCIL REP. IMMEDIATELY.
 DRAWINGS TO BE READ IN CONJUNCTION WITH ALL SPECIFICATIONS AND OTHER DESIGN TEAM ENGINEERING DRAWINGS.
 ALL CONSTRUCTION WORKS TO COMPLY WITH CURRENT BUILDING REGULATIONS.

LEGEND

 -  EXISTING WALLS
-  STRUCTURE TO BE DEMOLISHED
-  EXISTING CONCRETE FLOOR
-  EXISTING TIMBER FLOOR



ALL DIMENSIONS TO BE VERIFIED ON SITE

REV:	DESCRIPTION:	DATE:
HOUSING CAPITAL		
 Kilkenny County Council County Hall John Street Kilkenny Tel: 056 779 4000 E-mail: info@kilkennycoco.ie Web: www.kilkennycoco.ie		
STAGE:	PLANNING	<input checked="" type="checkbox"/> TENDER
PROJECT:	EXTENSIONS & ALTERATIONS OLD HEALTH CENTRE, KILLS, KILKENNY	
DRAWING:	DEMOLITION PLANS	
DRAWN BY:	CN	SCALE: 1/100 @ A3
CHECKED BY:	RV	DATE: 12/05/2023
FILE NO.	HS 157	DRAWING NO. PL-05
<small>ALL ORDNANCE SURVEY DATA BASED ON ORDNANCE SURVEY OF IRELAND MAP LICENCE NUMBER 'KILKENNY 2013/27/CCMA'</small>		

COPYRIGHT RESERVED