


GROUND FLOOR PLAN
SCALE 1/100



FIRST FLOOR PLAN
SCALE 1/100

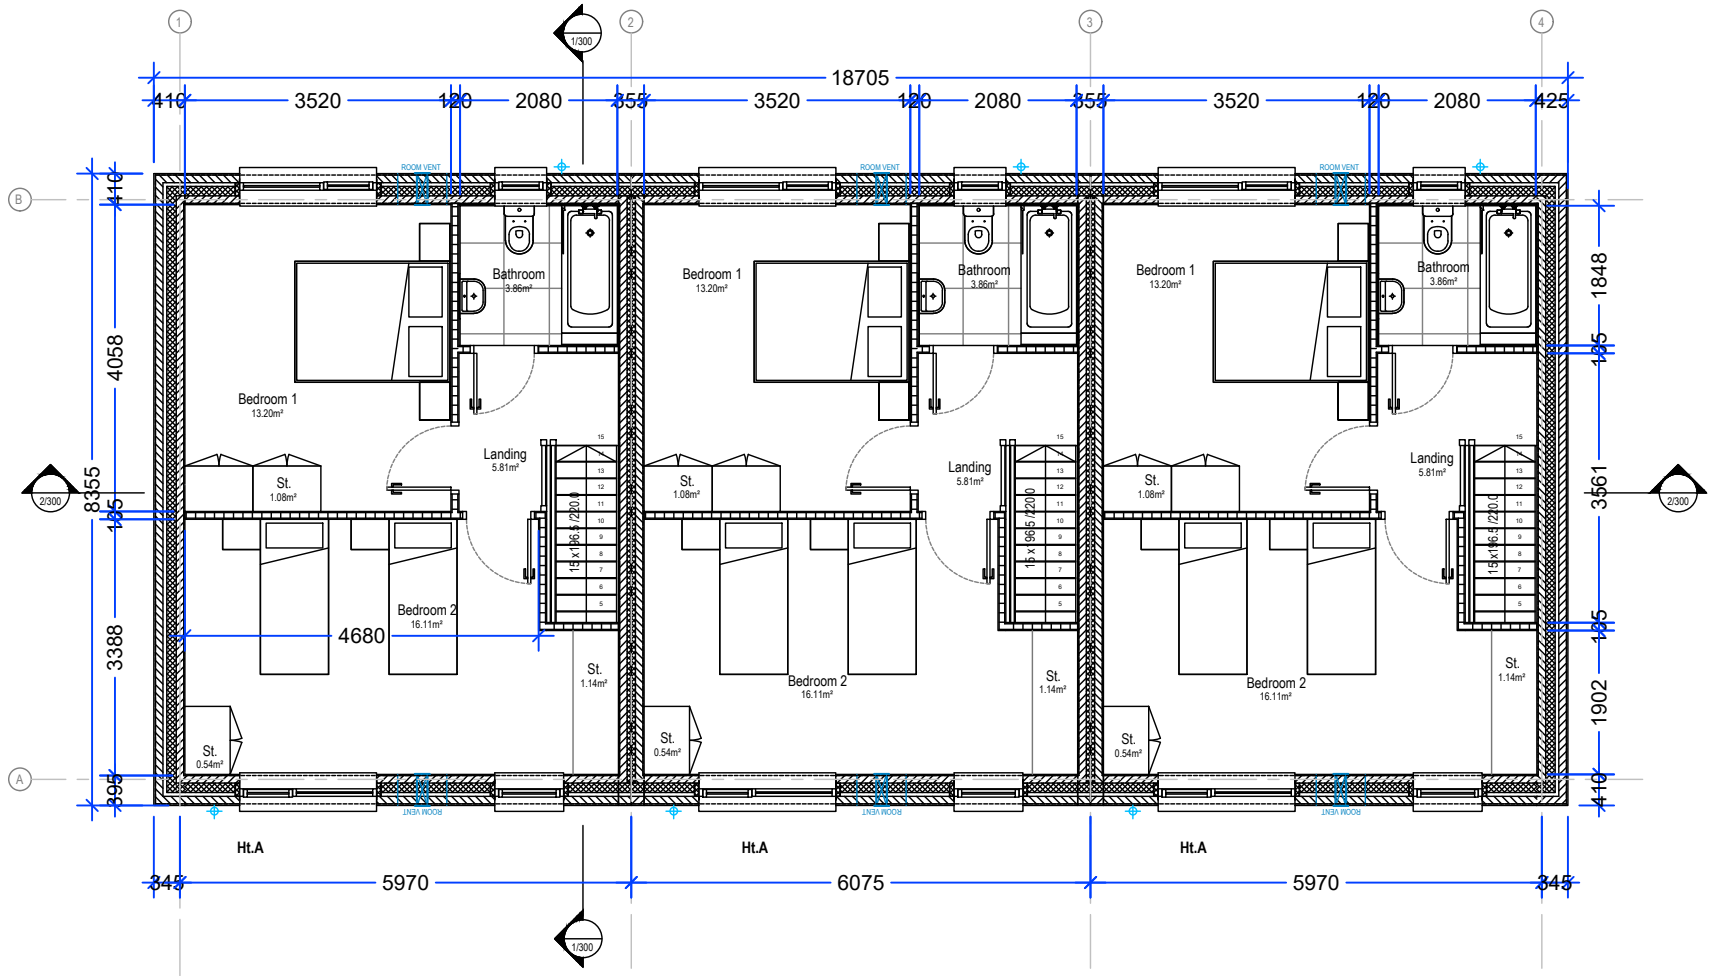

KEY PLAN
SCALE 1/1000

NOTES
DO NOT SCALE FROM THIS DRAWING. USE FIGURED DIMENSIONS ONLY.
VERIFY DIMENSION ON SITE AND REPORT ANY DISCREPANCIES TO KILKENNY COUNTY COUNCIL REP. IMMEDIATELY.
DRAWINGS TO BE READ IN CONJUNCTION WITH ALL SPECIFICATIONS AND OTHER DESIGN TEAM ENGINEERING DRAWINGS.
ALL CONSTRUCTION WORKS TO COMPLY WITH CURRENT BUILDING REGULATIONS.

KEY:

- Selected Brick to Outer Leaf Type and Colour To Be Approved By The Architects
- Blockwork (Blocks to Engineers spec.)
- Concrete
- Stud Walls
- Insulation (see Architects spec.)
- Expansion Joint
- Cavity Barrier (1hour)

Rev.	Description	Date

HOUSING CAPITAL SECTION

Comhairle Chontae Chill Chainnigh
Kilkenny County Council
County Hall John Street Kilkenny
Tel: 056 779 4000
E-mail: info@kilkennycoco.ie
Web: www.kilkennycoco.ie

FLOOR AREA SCHEDULE		
House Type: 2BED/4P		
	Area provided	min Area required
Aggregate Living	31.5m ²	30m ²
Bedroom 1	13.2m ²	11.4m ²
Bedroom 2	16.1m ²	13m ²
storage	4m ²	4m ²
Gross Floor Area	86.4m ²	80m ²

PLANNING	<input checked="" type="checkbox"/> TENDER	<input type="checkbox"/> CONSTRUCTION
PROJECT:	An Tobar Tobernapeastia Freshford BLOCK 1 (AAA) - 2BED/4P	
DRAWING:	Proposed Plans	
DRAWN BY:		
CHECKED BY:		
SCALE:	as shown @ A3	
DATE:	October 2023	
FILE No.:	HS 158	
DRAWING No.:	PL100-BL1	
<small>ALL ORDINANCE SURVEY DATA BASED ON ORDINANCE SURVEY OF IRELAND MAP LICENCE NUMBER 2013/27/CMA/KILKENNY</small>		