



NORTH ELEVATION
SCALE 1/100

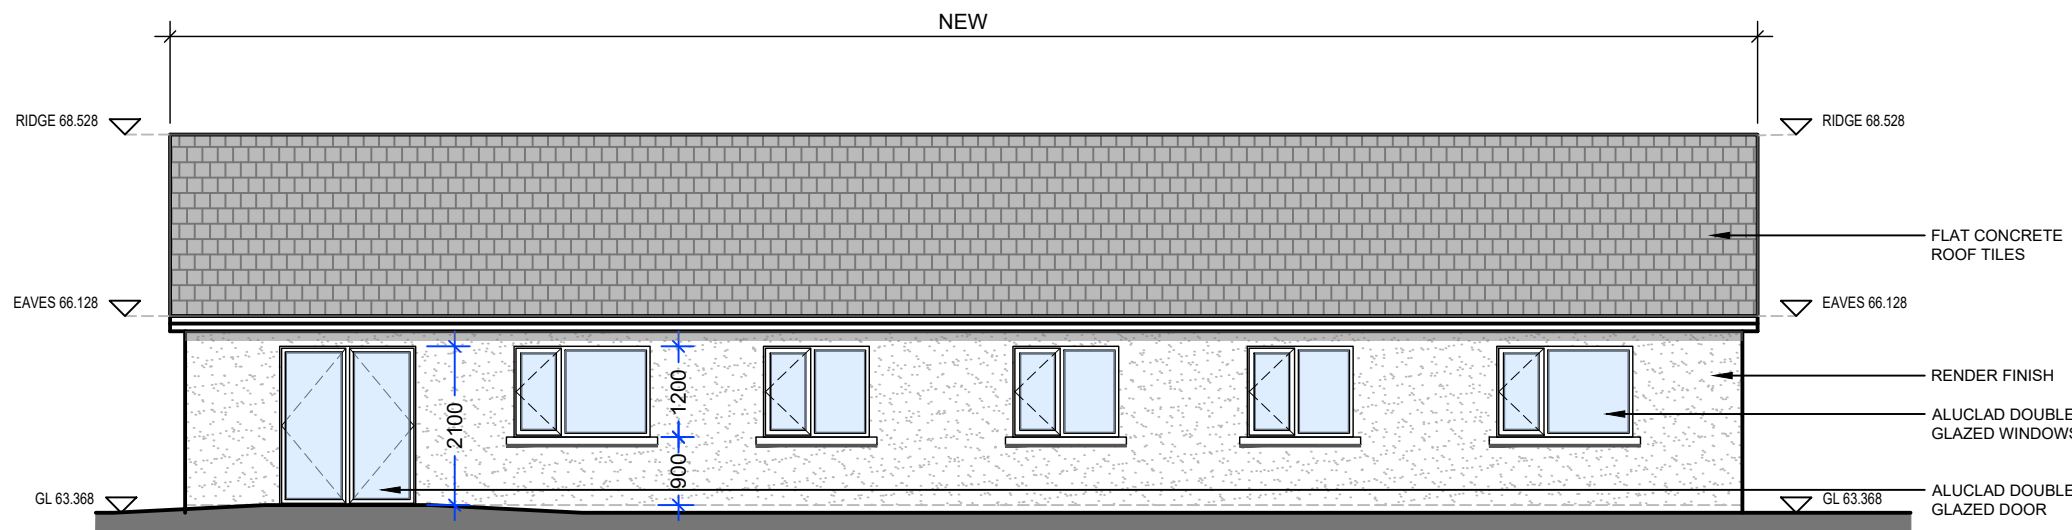

EAST ELEVATION
SCALE 1/100

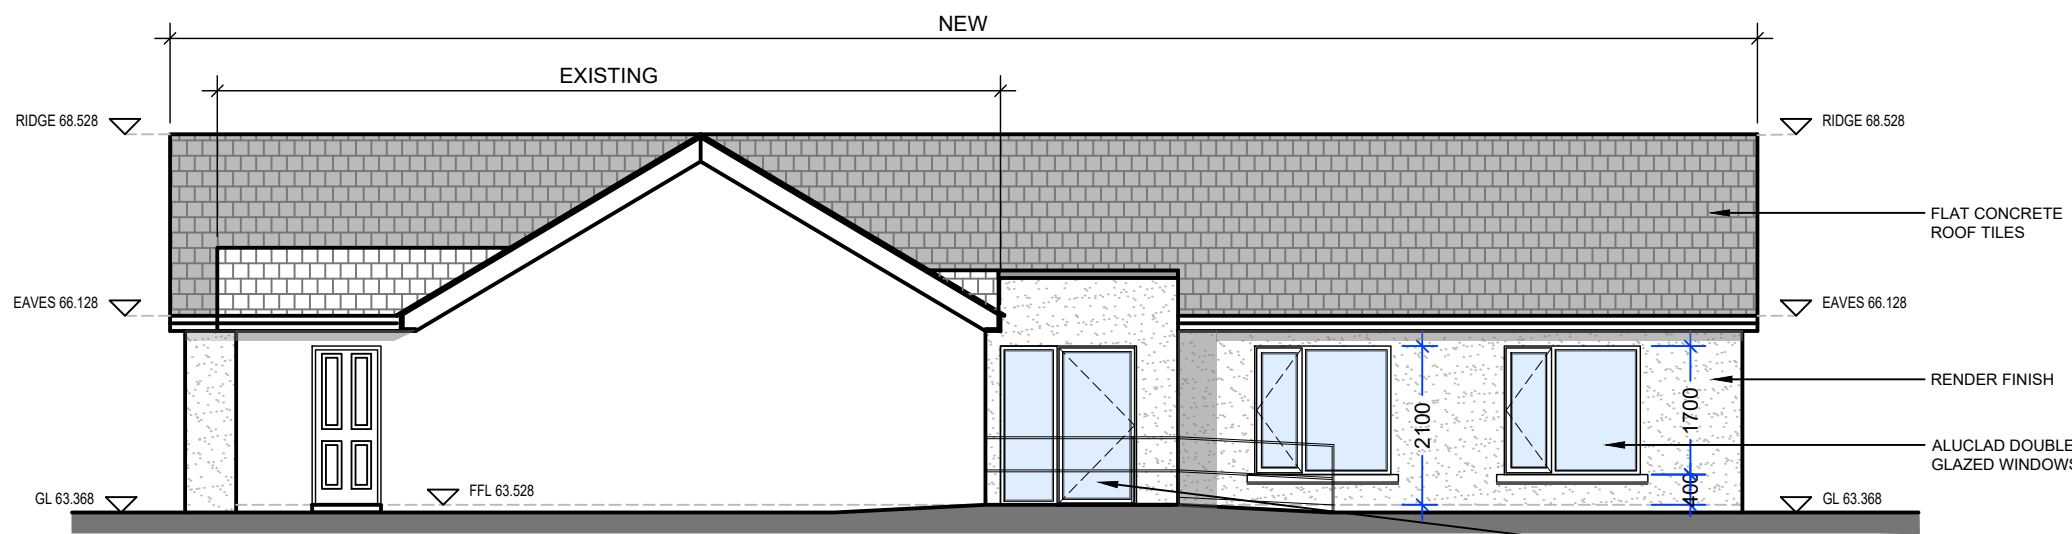


WEST ELEVATION
SCALE 1/100

NOTES

DO NOT SCALE FROM THIS DRAWING. USE FIGURED DIMENSIONS ONLY.
 VERIFY DIMENSION ON SITE AND REPORT ANY DISCREPANCIES TO KILKENNY COUNTY COUNCIL REP. IMMEDIATELY.
 DRAWINGS TO BE READ IN CONJUNCTION WITH ALL SPECIFICATIONS AND OTHER DESIGN TEAM ENGINEERING DRAWINGS.
 ALL CONSTRUCTION WORKS TO COMPLY WITH CURRENT BUILDING REGULATIONS.

LEGEND

- EXISTING WALLS
- DEMOLISH
- NEW WALLS

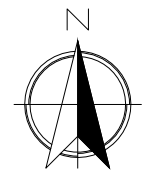

Rev.	Description	Date

HOUSING CAPITAL SECTION

Comhairle Chontae Chill Chainnigh
 Kilkenny County Council
 County Hall John Street Kilkenny
 Tel: 056 779 4000
 E-mail: info@kilkennycoco.ie
 Web: www.kilkennycoco.ie

PLANNING	<input checked="" type="checkbox"/> TENDER	CONSTRUCTION
----------	--	--------------

PROJECT: PROPOSED EXTENSION TO GROUP HOME AT SCART DUNBELL, Co. KILKENNY

DRAWING: PROPOSED ELEVATIONS NORTH/EAST/WEST

DRAWN BY: CN

CHECKED BY: RV

SCALE: 1:100/A3

DATE: JANUARY 2024

FILE No.: HS 197

DRAWING No.: P-202

ALL ORDINANCE SURVEY DATA BASED ON ORDINANCE SURVEY OF IRELAND MAP LICENCE NUMBER 2013/27/CCH/KILKENNY

