


06 EXISTING FLOOR PLAN
PL-01 1:100/A3

Existing house 74sq m



06 EXISTING ROOF PLAN
PL-01 1:100/A3

REV.	DESCRIPTION	DATE

HOUSING CAPITAL SECTION



Kilkenny County Council
County Hall John Street Kilkenny
Te: 056 779 4000
E-mail: info@kilkennycoco.ie
Web: www.kilkennycoco.ie
© COPYRIGHT RESERVED

PROGRESS	PART B	<input checked="" type="checkbox"/>	TENDER	CONSTRUCTION
----------	--------	-------------------------------------	--------	--------------

PROJECT: EXTENSION AND ALTERATIONS TO DWELLING CLOGHSCREGG, THOMASTOWN (R95 W9K3)

DRAWING: EXISTING GROUND FLOOR AND ROOF PLAN

DRAWN BY: pT	SCALE: 1:100/A3
CHECKED BY: JMcl	DATE: 22/05/2023
FILE NO: HS-168	DRAWING NO: PL-07

ALL ORDNANCE SURVEY DATA BASED ON ORDNANCE SURVEY OF IRELAND MAP LICENCE NUMBER "2013/27/CCMA/KILKENNY"