



SECTION A-A  
SCALE 1/100

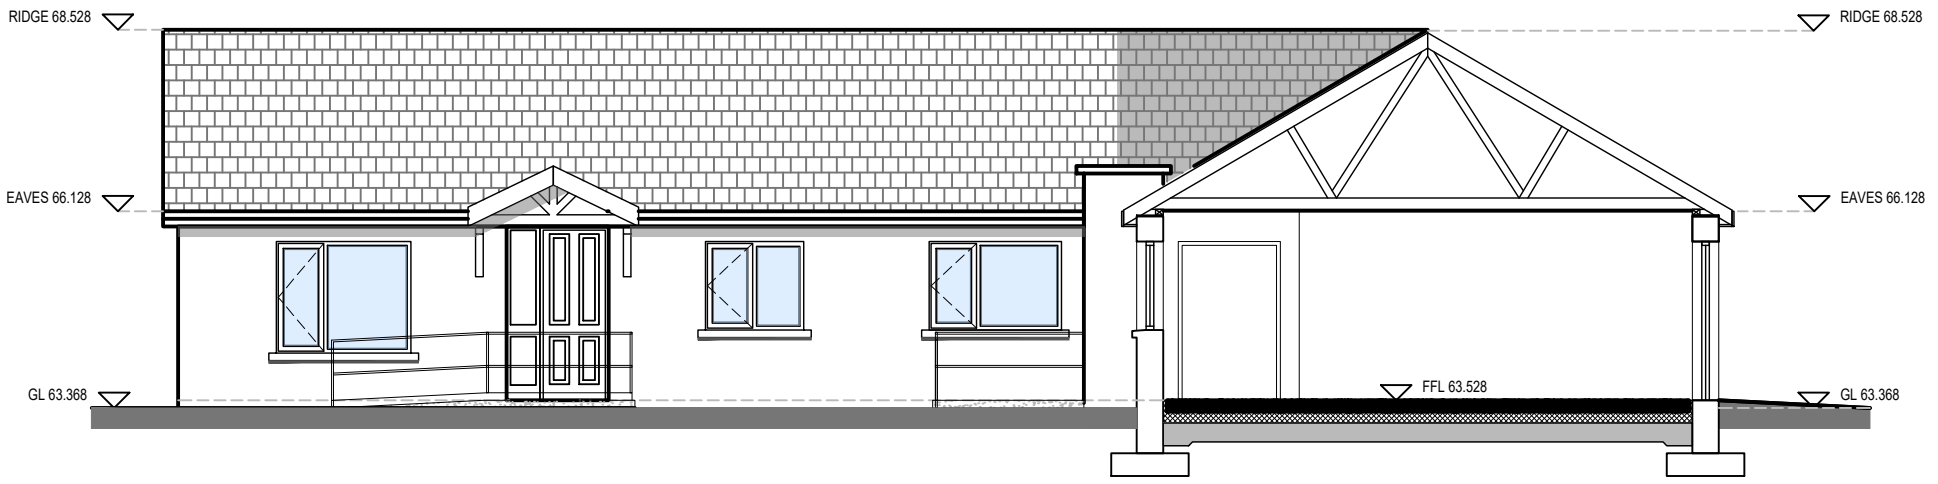

SECTION B-B  
SCALE 1/100

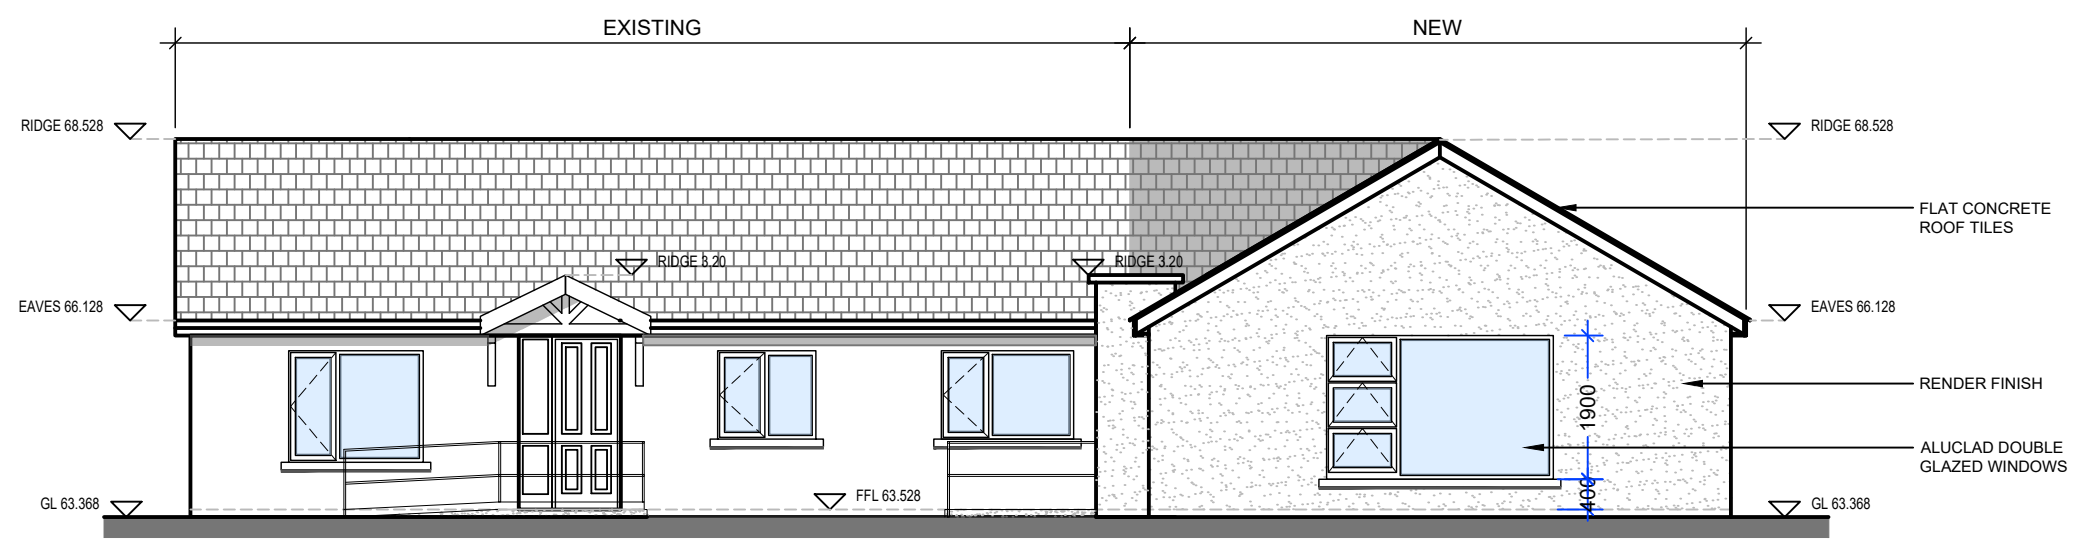

SOUTH ELEVATION  
SCALE 1/100

**NOTES**

DO NOT SCALE FROM THIS DRAWING. USE FIGURED DIMENSIONS ONLY.

VERIFY DIMENSION ON SITE AND REPORT ANY DISCREPANCIES TO KILKENNY COUNTY COUNCIL REP. IMMEDIATELY.

DRAWINGS TO BE READ IN CONJUNCTION WITH ALL SPECIFICATIONS AND OTHER DESIGN TEAM ENGINEERING DRAWINGS.

ALL CONSTRUCTION WORKS TO COMPLY WITH CURRENT BUILDING REGULATIONS.

**LEGEND**

- EXISTING WALLS
- DEMOLISH
- NEW WALLS

Rev.	Description	Date

**HOUSING CAPITAL SECTION**

**Comhairle Chontae Chill Chainnigh**  
 Kilkeny County Council  
 County Hall John Street Kilkeny  
 Tel: 056 779 4000  
 E-mail: info@kilkenycoco.ie  
 Web: www.kilkenycoco.ie

PLANNING	<input checked="" type="checkbox"/> TENDER	CONSTRUCTION
----------	--	--------------

PROJECT: PROPOSED EXTENSION TO GROUP HOME AT SCART DUNBELL, Co. KILKENNY

DRAWING: PROPOSED SECTIONS A-A/B-B PROPOSED SOUTH ELEVATION

DRAWN BY: CN

CHECKED BY: RV

SCALE: 1:100/A3

DATE: JANUARY 2024

FILE No.: HS 197

DRAWING No.: P-201

ALL ORDINANCE SURVEY DATA BASED ON ORDINANCE SURVEY OF IRELAND MAP LICENCE NUMBER 2013/27/CCMA/KILKENNY

