
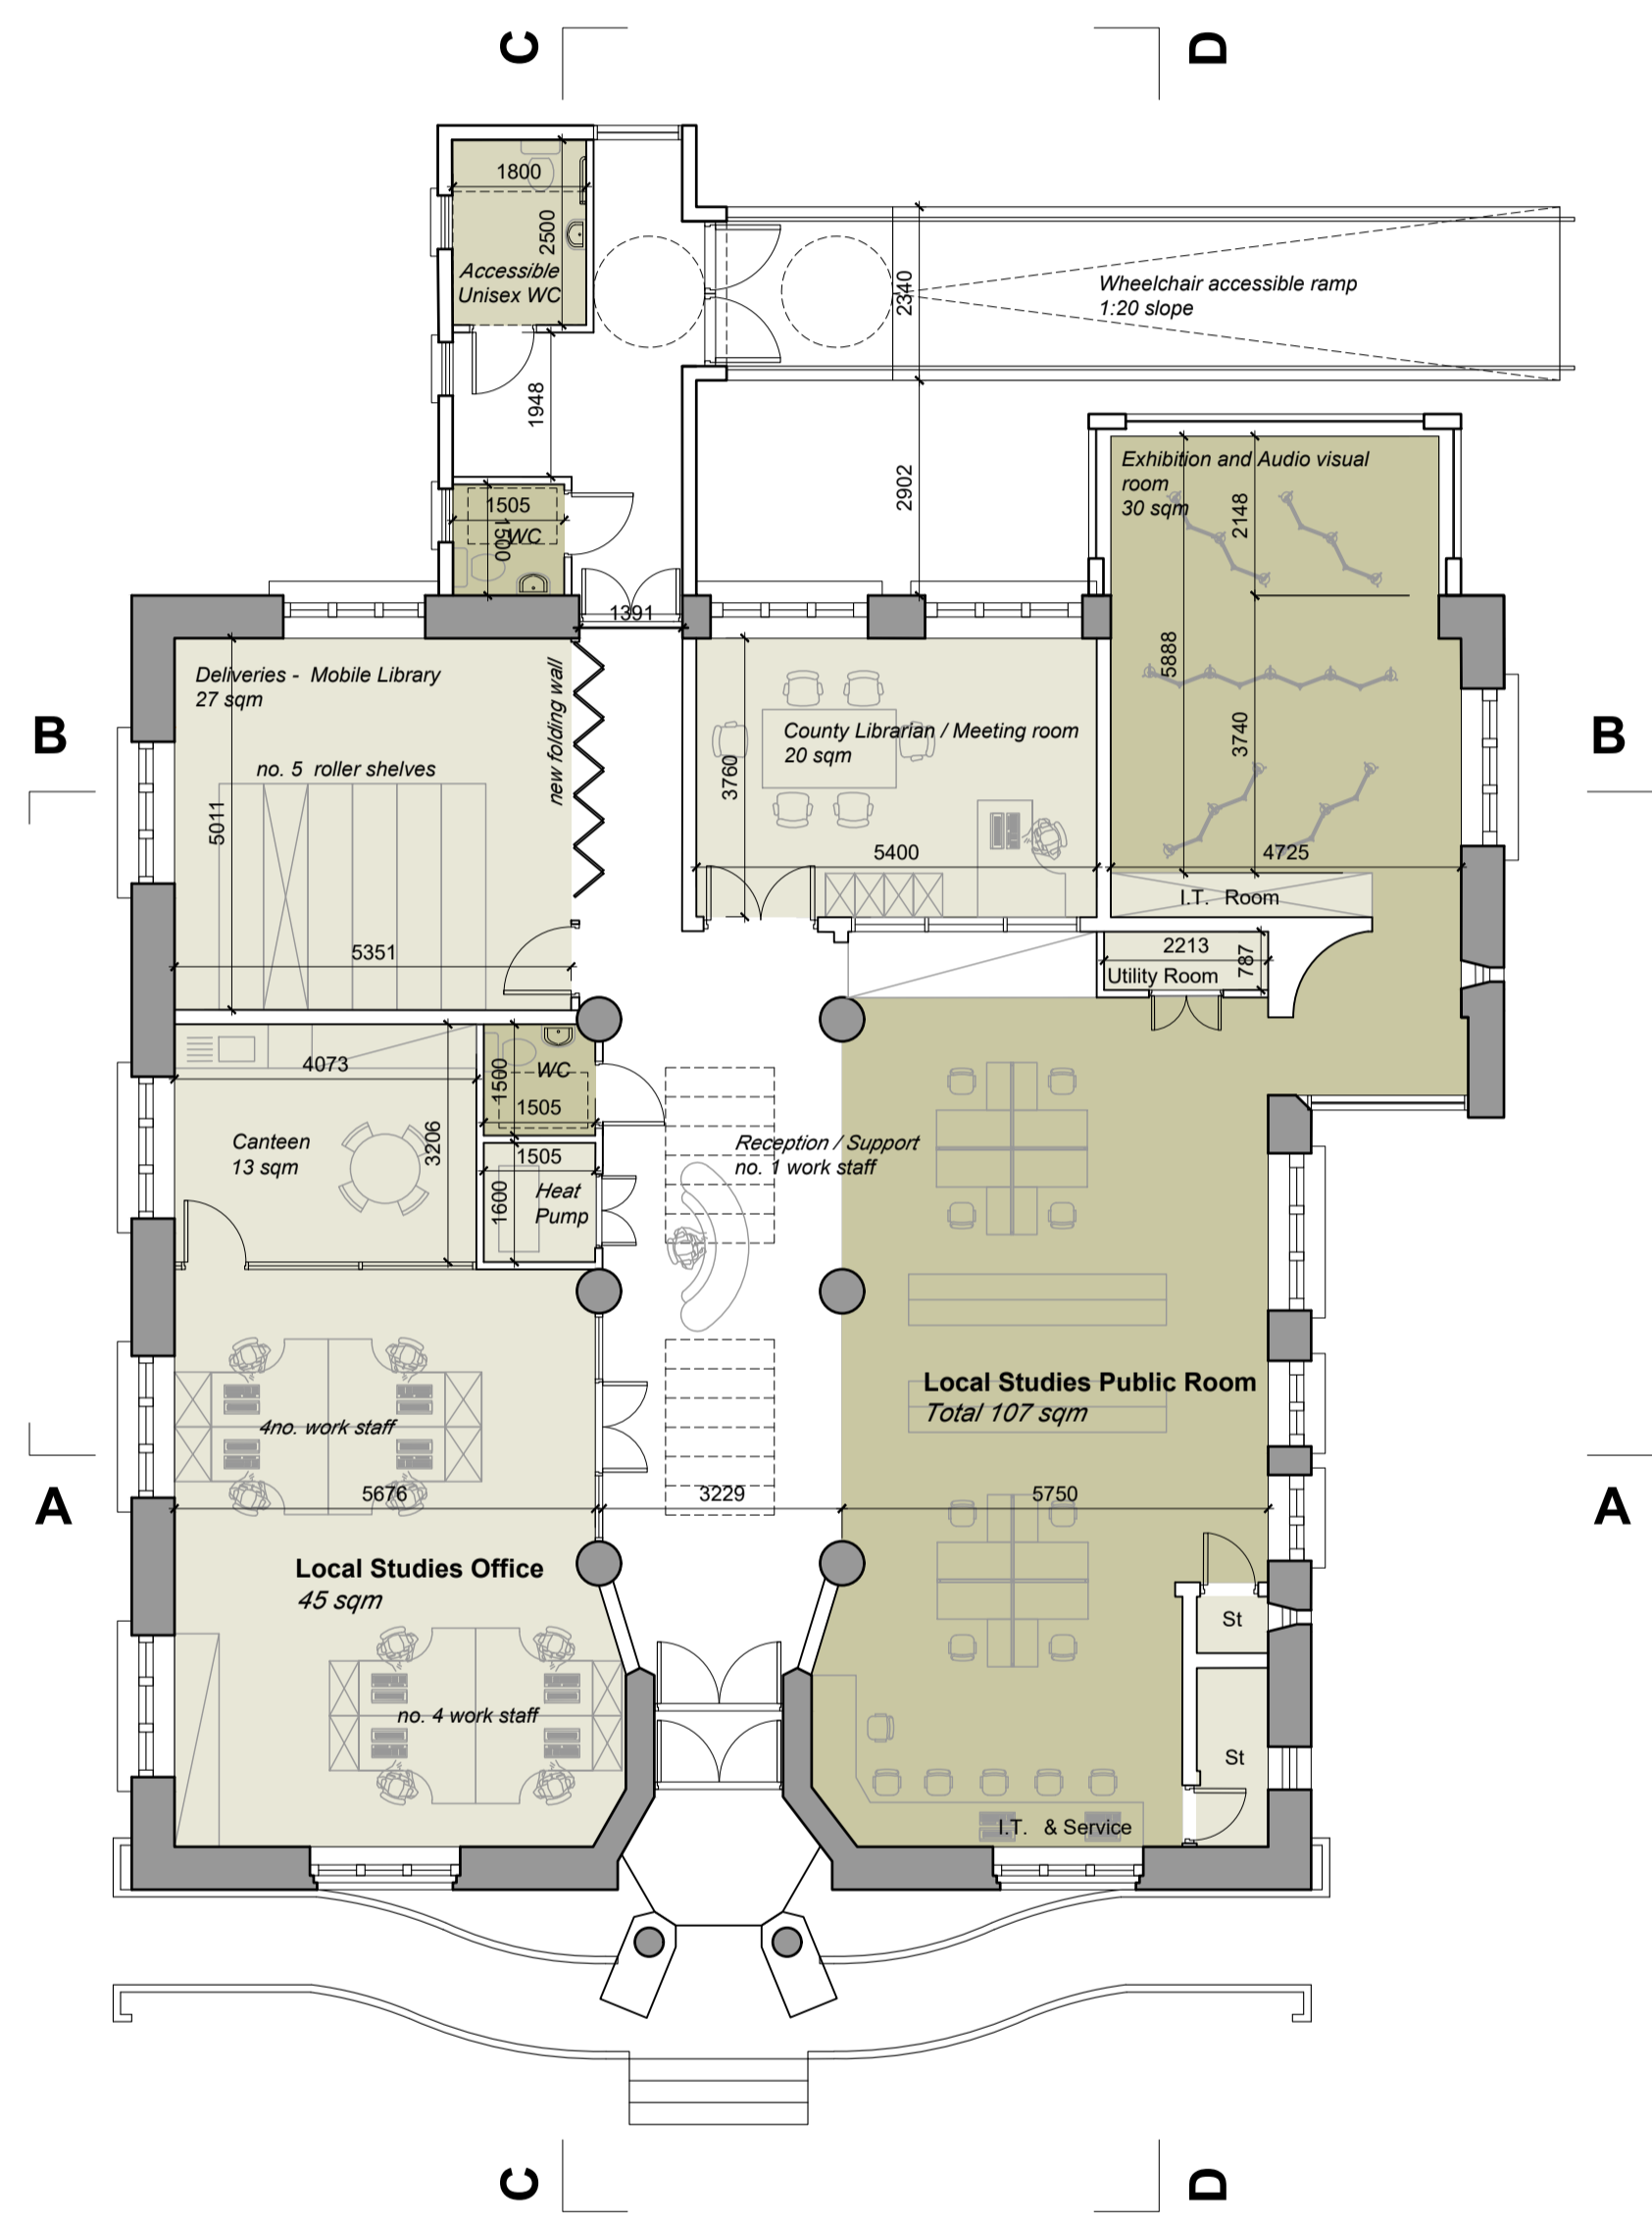



GENERAL NOTES

DO NOT SCALE FROM DRAWINGS. WORK TO FIGURED DIMENSIONS ONLY. ARCHITECT TO BE NOTIFIED OF ANY DISCREPANCIES.

THIS DRAWING TO BE READ IN CONJUNCTION WITH ALL ARCHITECT'S DRAWINGS, SPECIFICATIONS CONSULTANT'S DESIGN TEAM DRAWINGS AND SPECIFICATIONS.

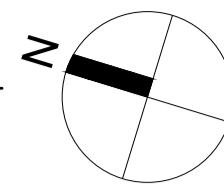


GROUND FLOOR PLAN

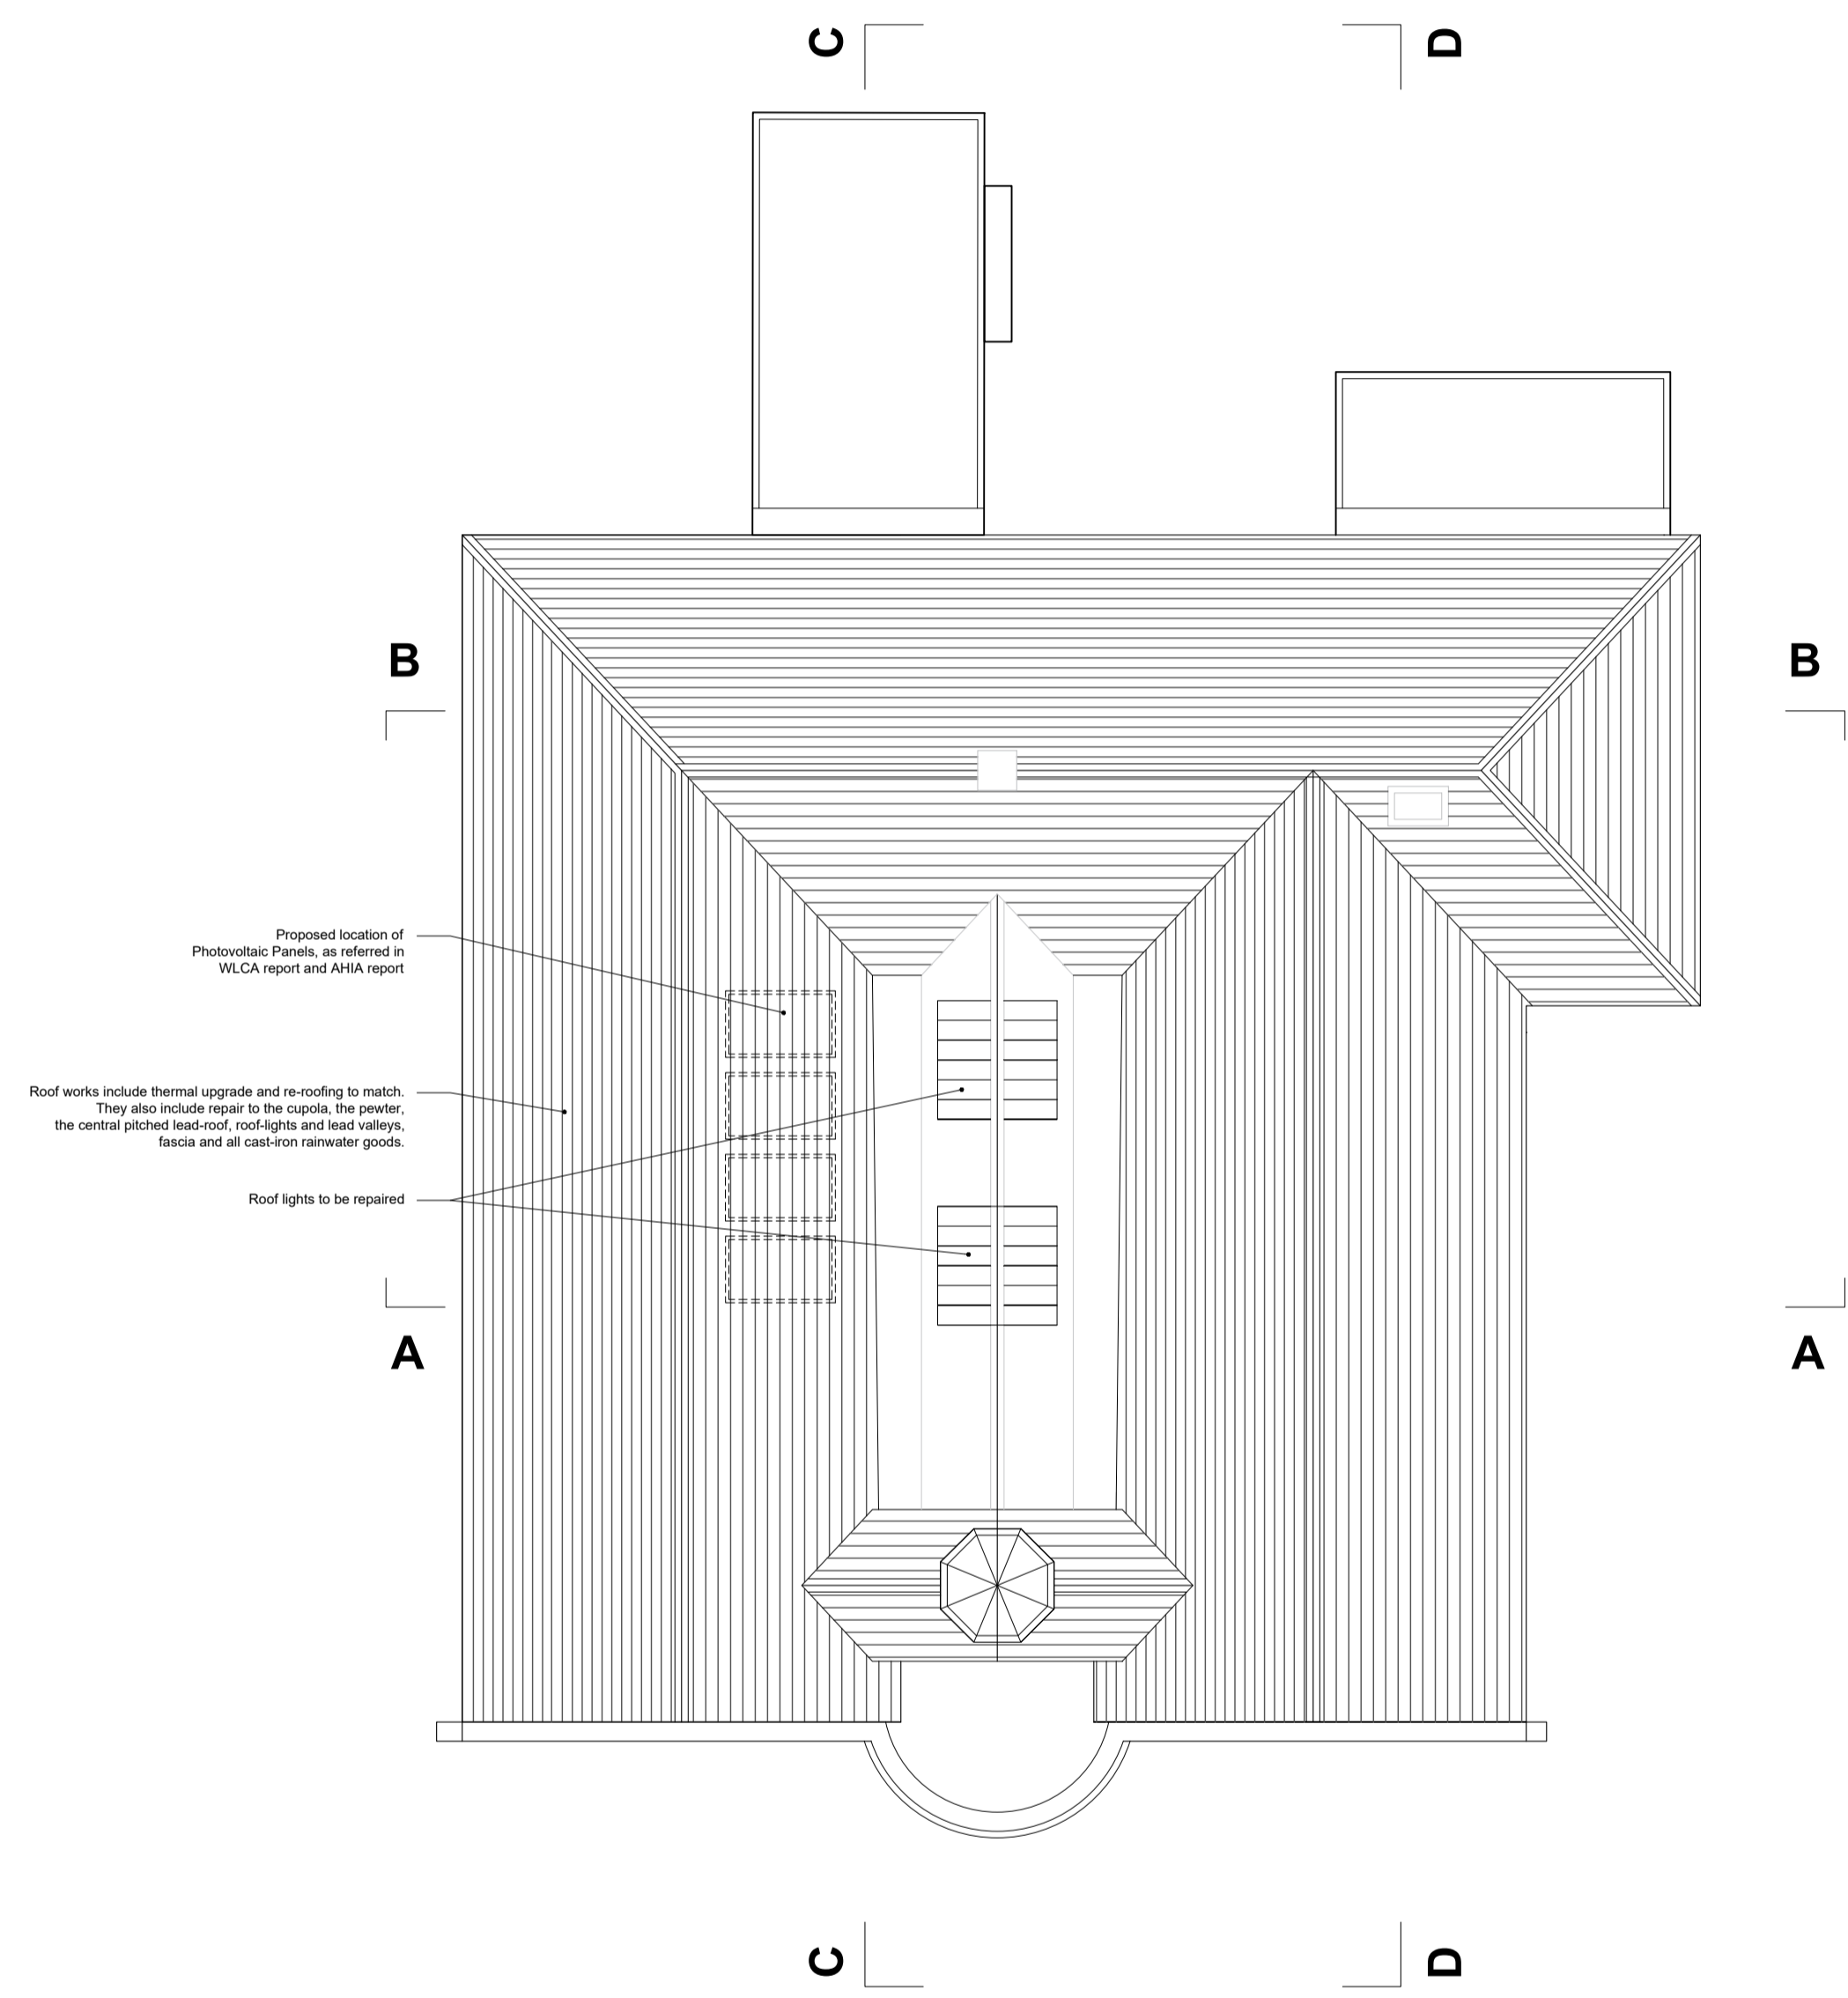

ROOF FLOOR PLAN

REV	DATE	DESCRIPTION	ISSUED BY
REVISIONS			

PLANNING - PART 8 APPLICATION

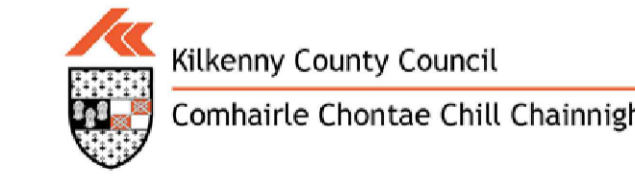

CLIENT:
KILKENNY COUNTY COUNCIL
PROJECT TITLE:
CARNEGIE PART 8 APPLICATION
DRAWING TITLE:
PLANS

DRN BY:	CHK BY:	SCALE:	DATE:	REVISION:	JOB NO.:
TS	GC	1:100 (A1)	DEC 2024	XX	24014
DRAWING NUMBER:			STATUS CODE:		
KUD-MCORM-AR-00-DR-P4-1010			P4		

MCORM ARCHITECTURE AND URBAN DESIGN
 No.1 Grantham Street, Dublin 8
 D08 A49Y Tel: +353 (0)1 478 8700
 Block 6, Central Business Park
 Tullamore, County Offaly, R35 F6F8
 Tel: +353 (0)37 932 3867
 E: arch@mcorm.com W: mcorm.com

Figured dimensions only to be used. This drawing is copyright of MCORM Ltd. All information is shared as per approved use in accordance with I.S. MA.2021 to I.S. EN ISO 19650-2: 2018. If Status Code above is empty, this information has been shared as Status Code S0 - Work in Progress (WIP) / Draft.