




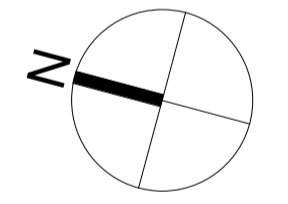
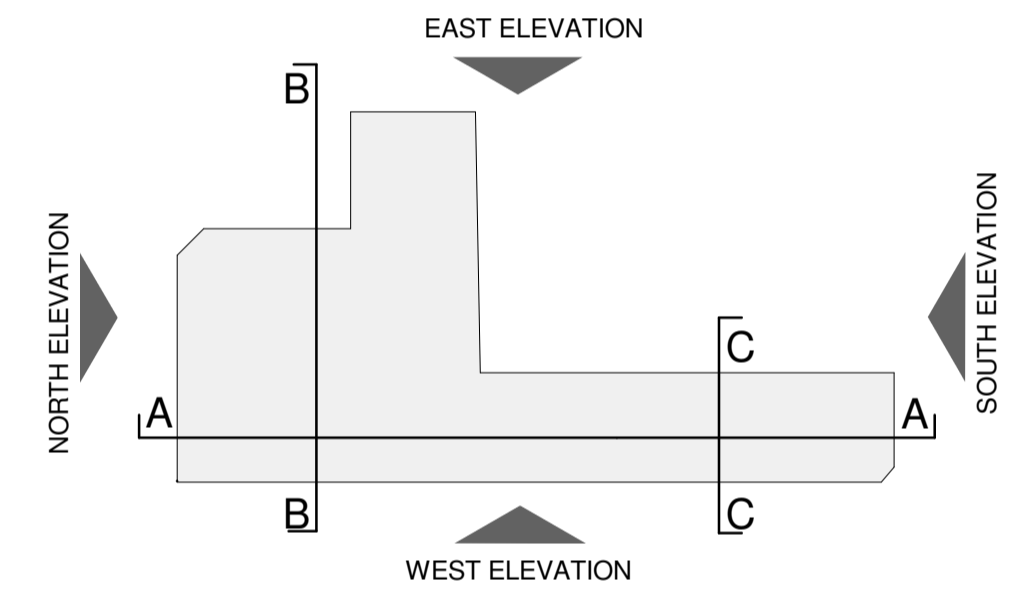
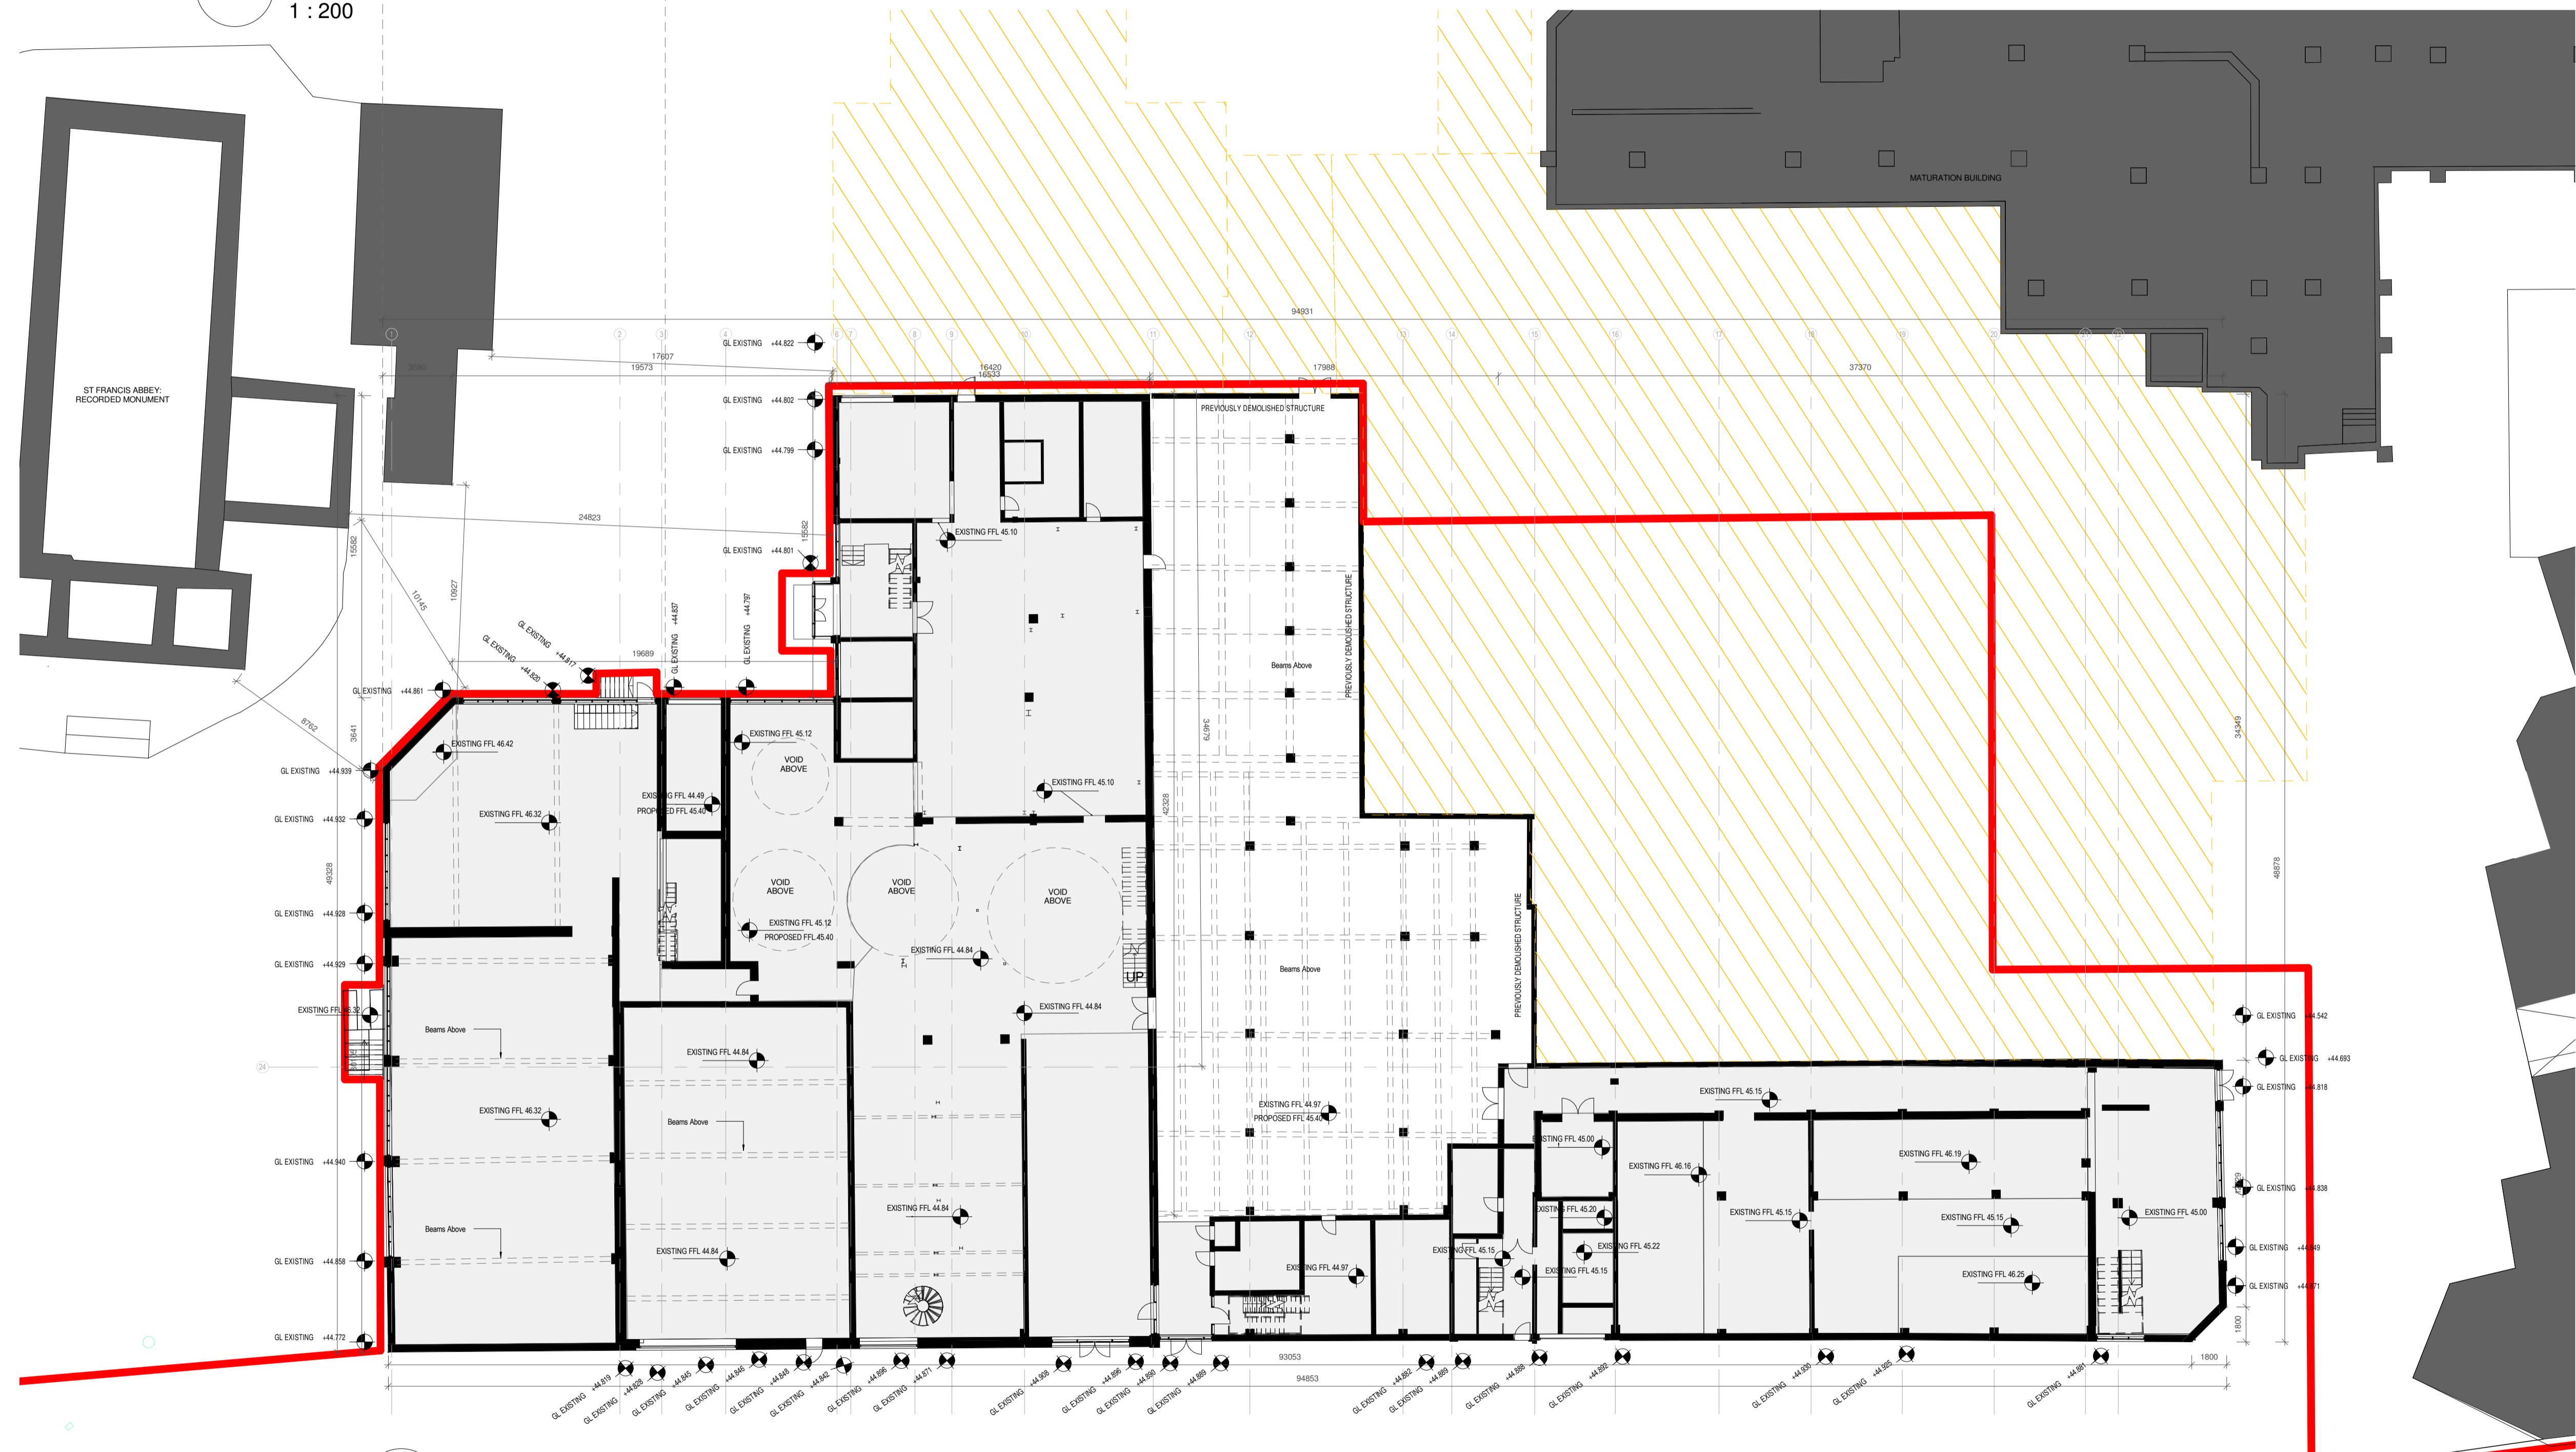
DO NOT SCALE FROM THIS DRAWING. USE FIGURED DIMENSIONS IN ALL CASES. VERIFY DIMENSIONS ON SITE AND REPORT ANY DISCREPANCIES TO THE ARCHITECTS IMMEDIATELY.
THIS DRAWING IS TO BE READ IN CONJUNCTION WITH THE ARCHITECTS SPECIFICATION. THIS DRAWING IS COPYRIGHT AND MAY ONLY BE REPRODUCED WITH THE ARCHITECTS PERMISSION.

EXISTING

LEGEND


-  SITE BOUNDARY (SITE AREA = 6790 SQ M)
 -  BOUNDARY OF LANDS ALSO OWNED BY APPLICANT
 -  AREA FOR WHICH PLANNING WAS GRANTED FOR THE DEMOLITION / REMOVAL OF BUILDING AND STRUCTURES.
- APPLICATION NUMBER 13990045

2 90 200 Existing Basement Plan
1 : 200




DRG. SERIES
3.0 PLANNING

REV	DATE	DRN	NOTES

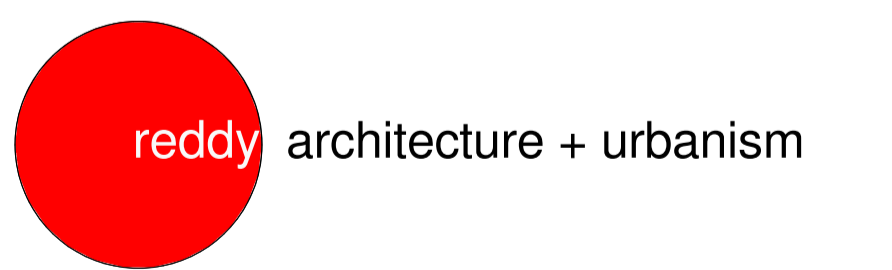

1 91 200 Existing Ground Floor Plan
1 : 200

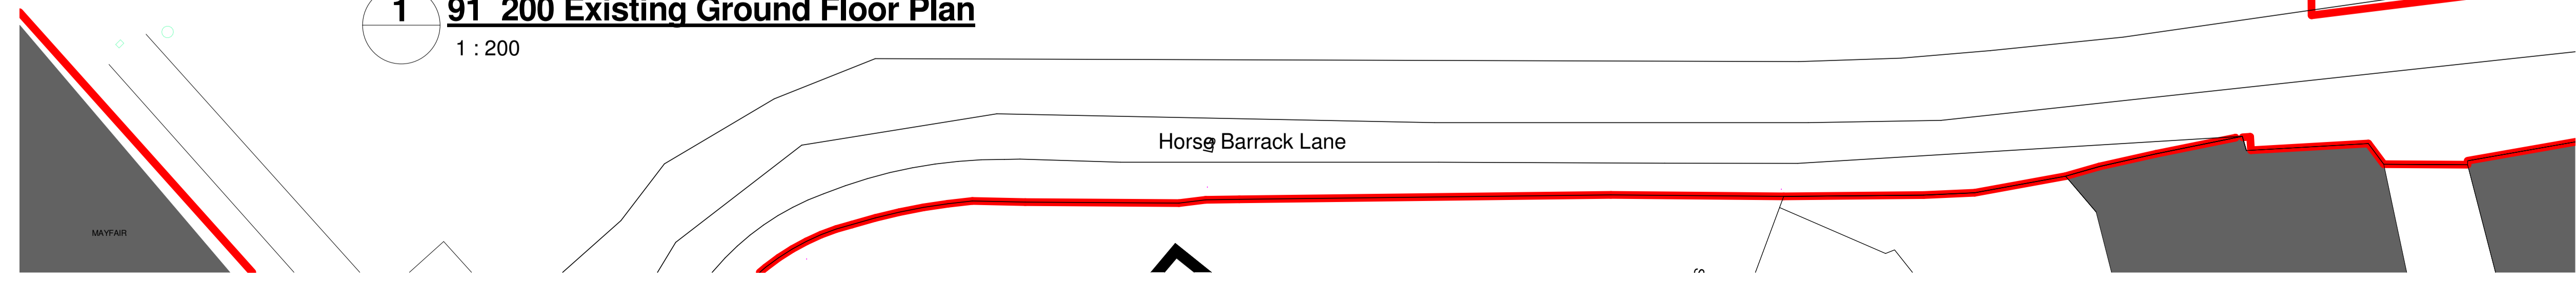

Horse Barrack Lane



JOB Brewhouse Redevelopment St. Francis Abbey Brewery Kilkenny		DUBLIN OFFICE DARTRY MILLS, DARTRY ROAD, DUBLIN 5, IRELAND Tel: + 353 (1) 498 7000 Fax: + 353 (1) 498 7001 info@reddyarchitecture.com www.reddyarchitecture.com	
CLIENT Kilkenny County Council		KILKENNY OFFICE 41 DEAN STREET, KILKENNY, IRELAND Tel: + 353 (56) 776 2697 kilkenny@reddyarchitecture.com www.reddyarchitecture.com	
TITLE Building 09 Existing Ground Floor			
DATE 22/10/2015 17:18:37	SCALE As indicated @ A1		
DRN B. Fitzgerald	CHECKED R. Kelleher		
JOB NUMBER 14-215	DRWG NUMBER 3.0_110	REVISION	

DO NOT SCALE FROM THIS DRAWING. USE FIGURED DIMENSIONS IN ALL CASES. VERIFY DIMENSIONS ON SITE AND REPORT ANY DISCREPANCIES TO THE ARCHITECTS IMMEDIATELY. THIS DRAWING IS TO BE READ IN CONJUNCTION WITH THE ARCHITECTS SPECIFICATION. THIS DRAWING IS COPYRIGHT AND MAY ONLY BE REPRODUCED WITH THE ARCHITECTS PERMISSION.

EXISTING


LEGEND

- SITE BOUNDARY (SITE AREA = 6790 SQ M)
- BOUNDARY OF LANDS ALSO OWNED BY APPLICANT
- / / / / / AREA FOR WHICH PLANNING WAS GRANTED FOR THE DEMOLITION / REMOVAL OF BUILDING AND STRUCTURES.
- APPLICATION NUMBER 13990045**

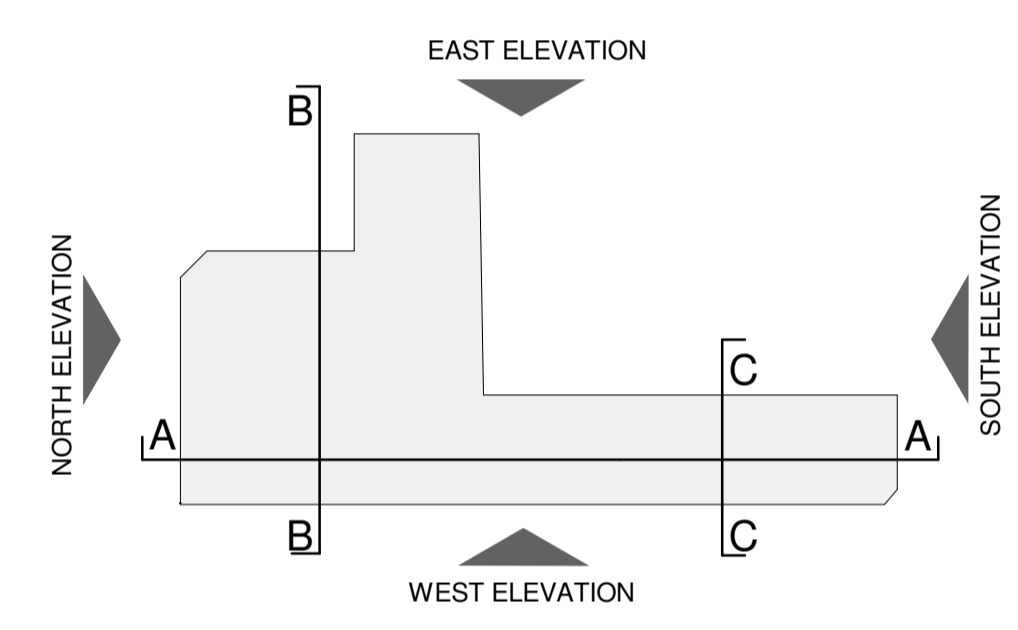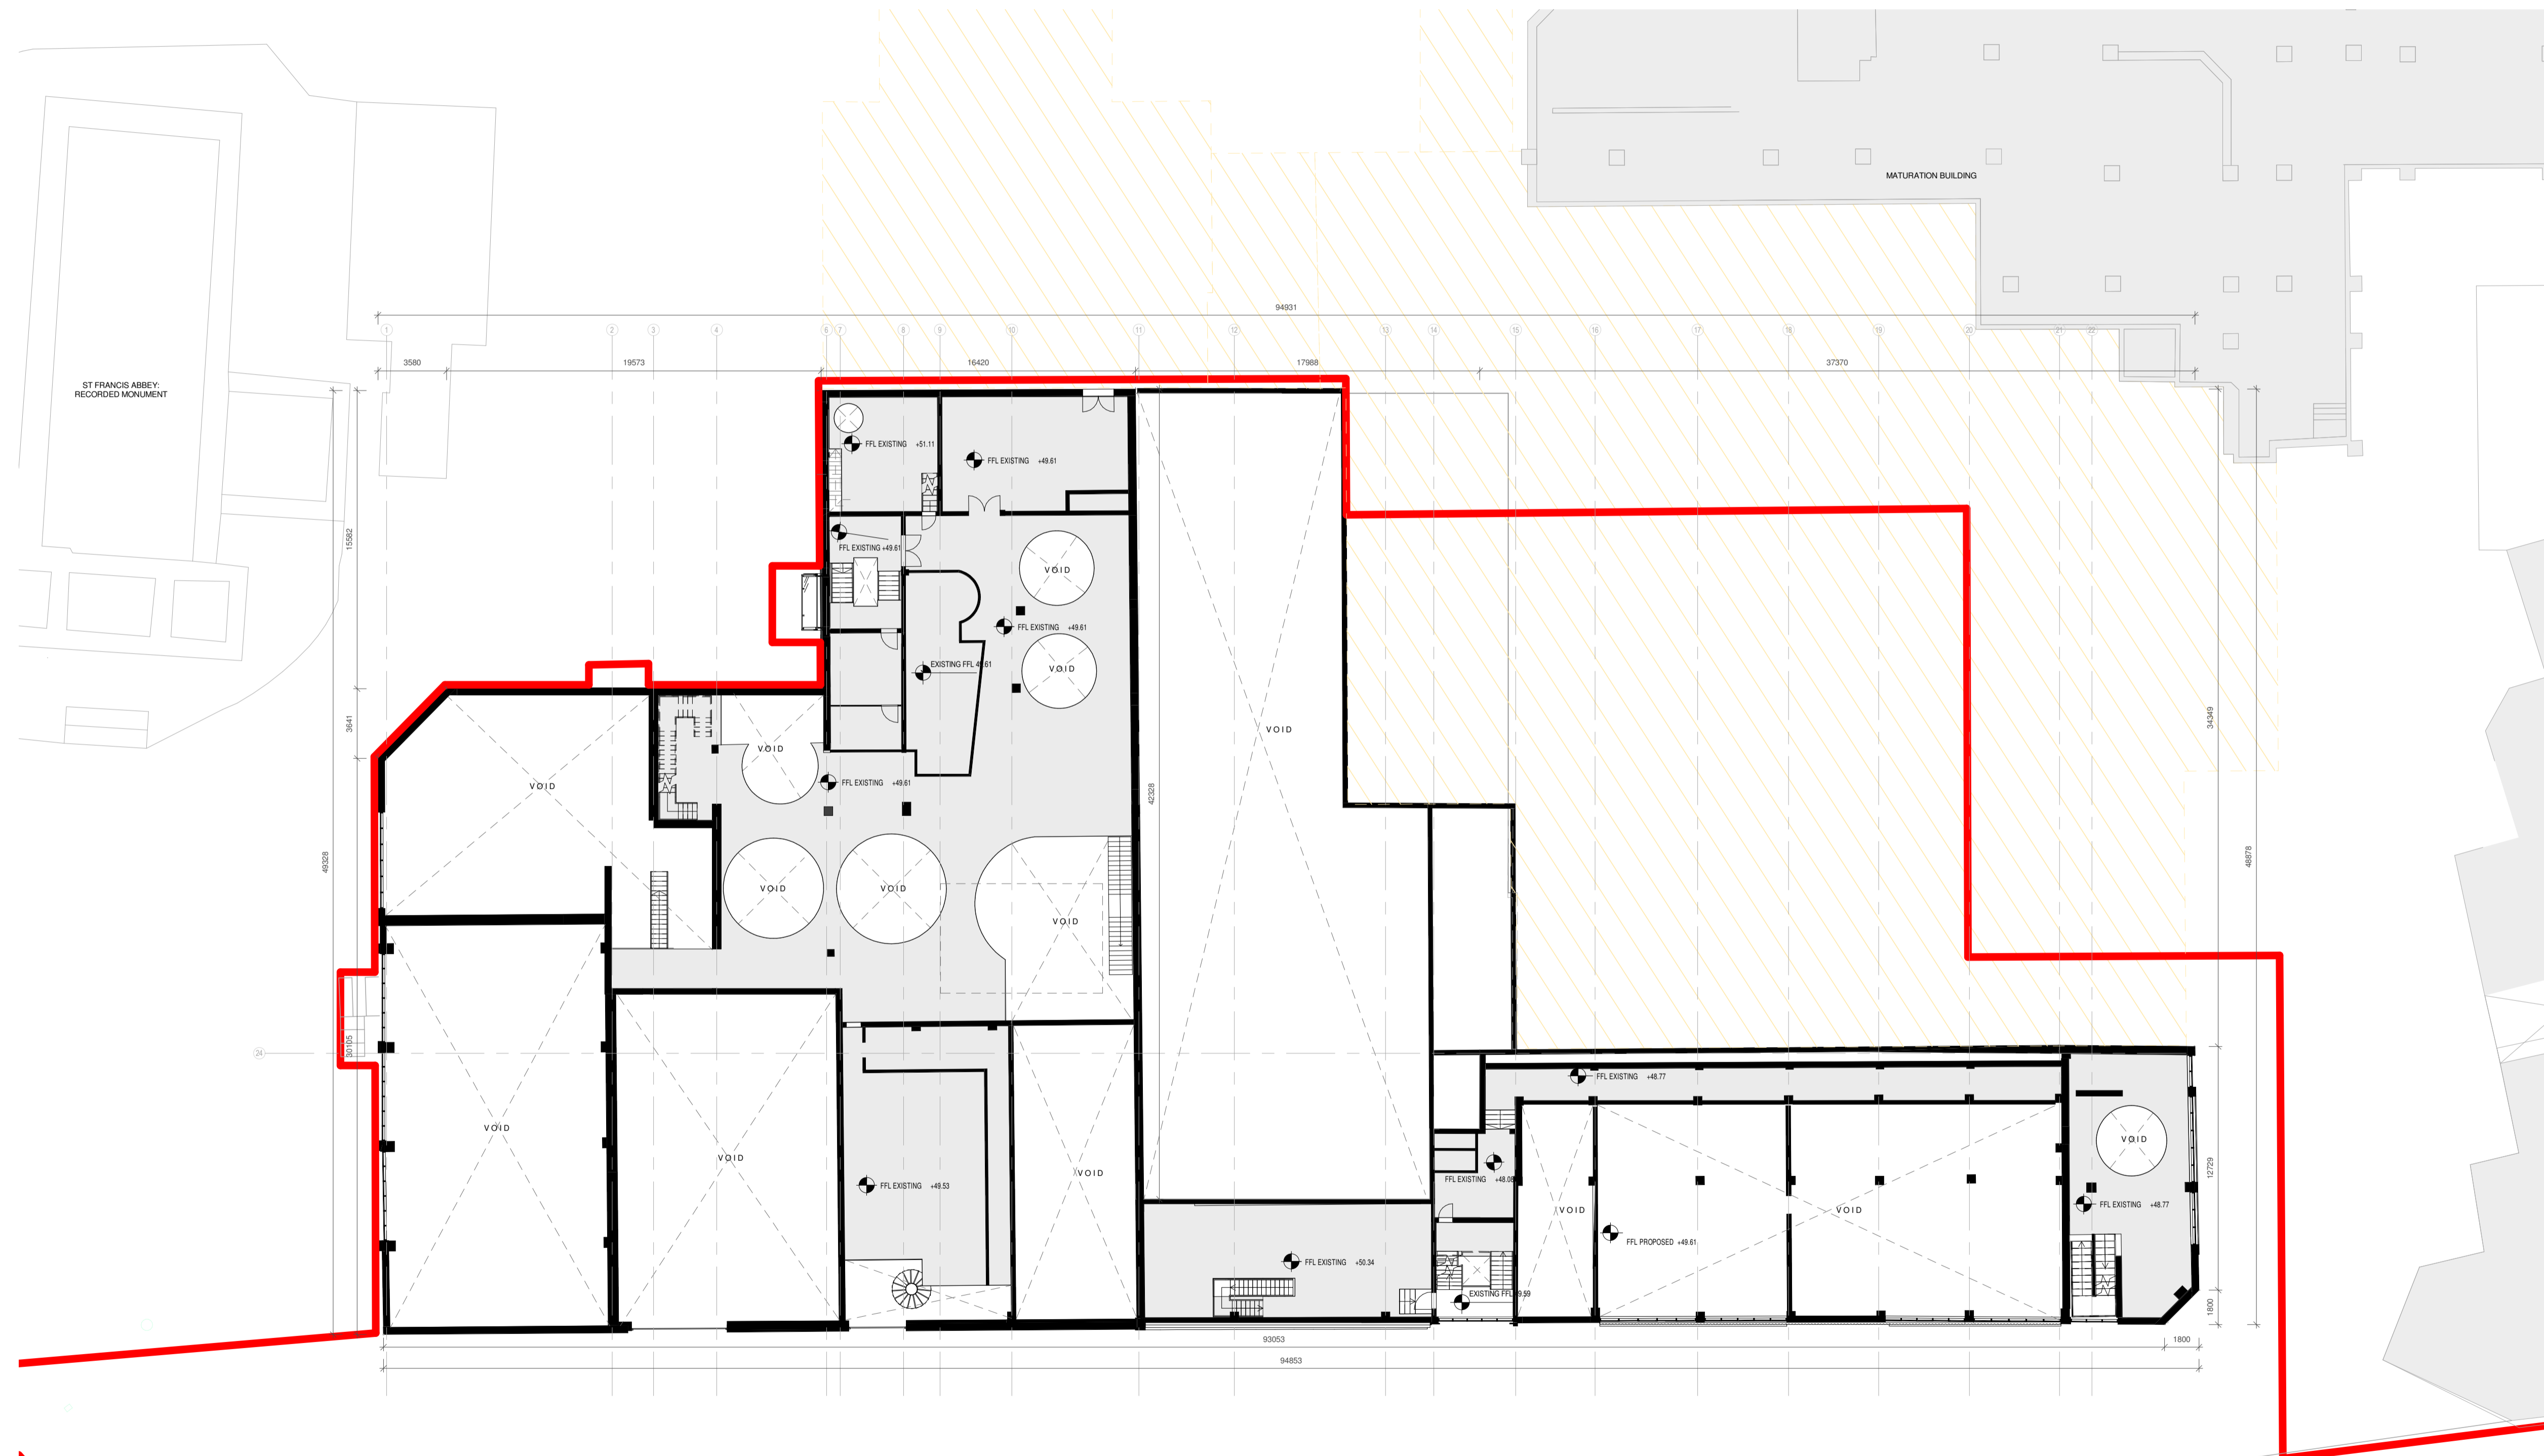

DRG. SERIES
3.0 PLANNING

REV	DATE	DRN	NOTES

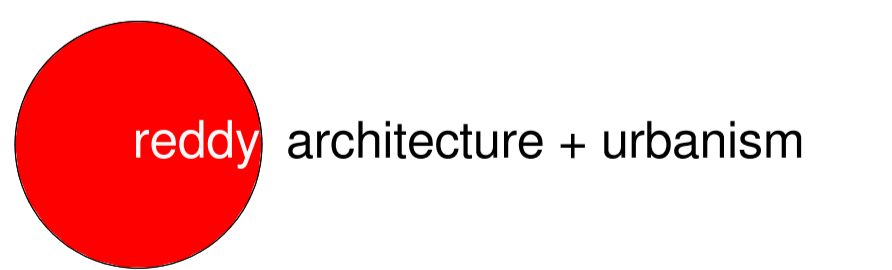

1 92 200 Existing First Floor Plan
1 : 200

Horse Barrack Lane



JOB Brewhouse Redevelopment St. Francis Abbey Brewery Kilkenny CLIENT Kilkenny County Council	DUBLIN OFFICE DARTRY MILLS, DARTRY ROAD, DUBLIN 5, IRELAND Tel: + 353 (1) 498 7000 Fax: + 353 (1) 498 7001 info@reddyarchitecture.com www.reddyarchitecture.com	
		TITLE Building 09 Existing First Floor Plan
DATE 22/10/2015 17:18:40 SCALE As indicated@ A1 DRN B. Fitzgerald CHECKED R. Kelleher	KILKENNY OFFICE 41 DEAN STREET, KILKENNY, IRELAND Tel: + 353 (56) 776 2697 kilkenny@reddyarchitecture.com www.reddyarchitecture.com	
JOB NUMBER 14-215	DRWG NUMBER 3.0_111	REVISION

DO NOT SCALE FROM THIS DRAWING. USE FIGURED DIMENSIONS IN ALL CASES. VERIFY DIMENSIONS ON SITE AND REPORT ANY DISCREPANCIES TO THE ARCHITECTS IMMEDIATELY. THIS DRAWING IS TO BE READ IN CONJUNCTION WITH THE ARCHITECTS SPECIFICATION. THIS DRAWING IS COPYRIGHT AND MAY ONLY BE REPRODUCED WITH THE ARCHITECTS PERMISSION.

EXISTING


LEGEND

- SITE BOUNDARY (SITE AREA = 6790 SQ M)
- BOUNDARY OF LANDS ALSO OWNED BY APPLICANT
- ▨ AREA FOR WHICH PLANNING WAS GRANTED FOR THE DEMOLITION / REMOVAL OF BUILDING AND STRUCTURES.
- APPLICATION NUMBER 13990045**

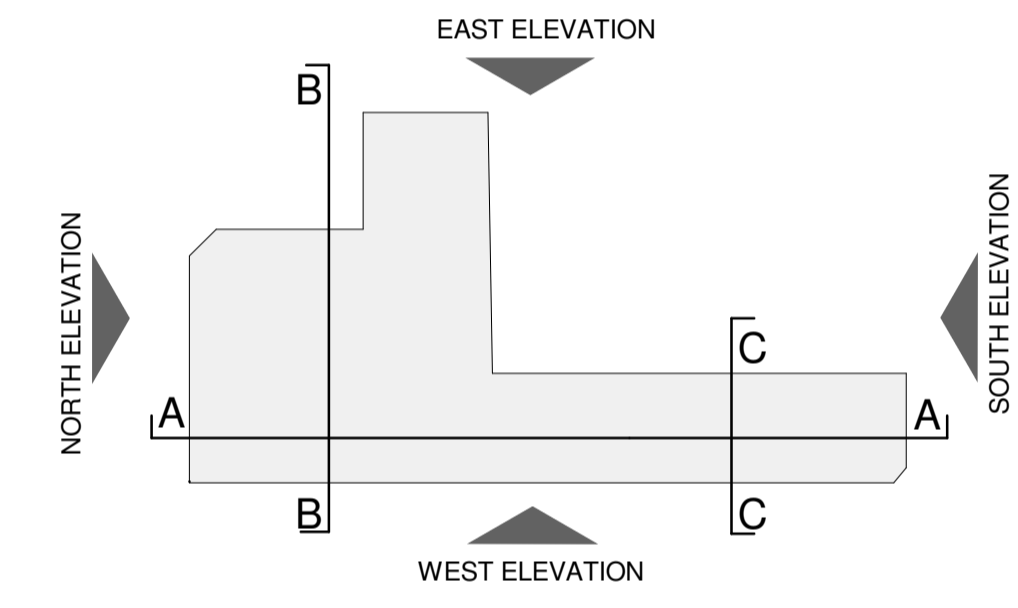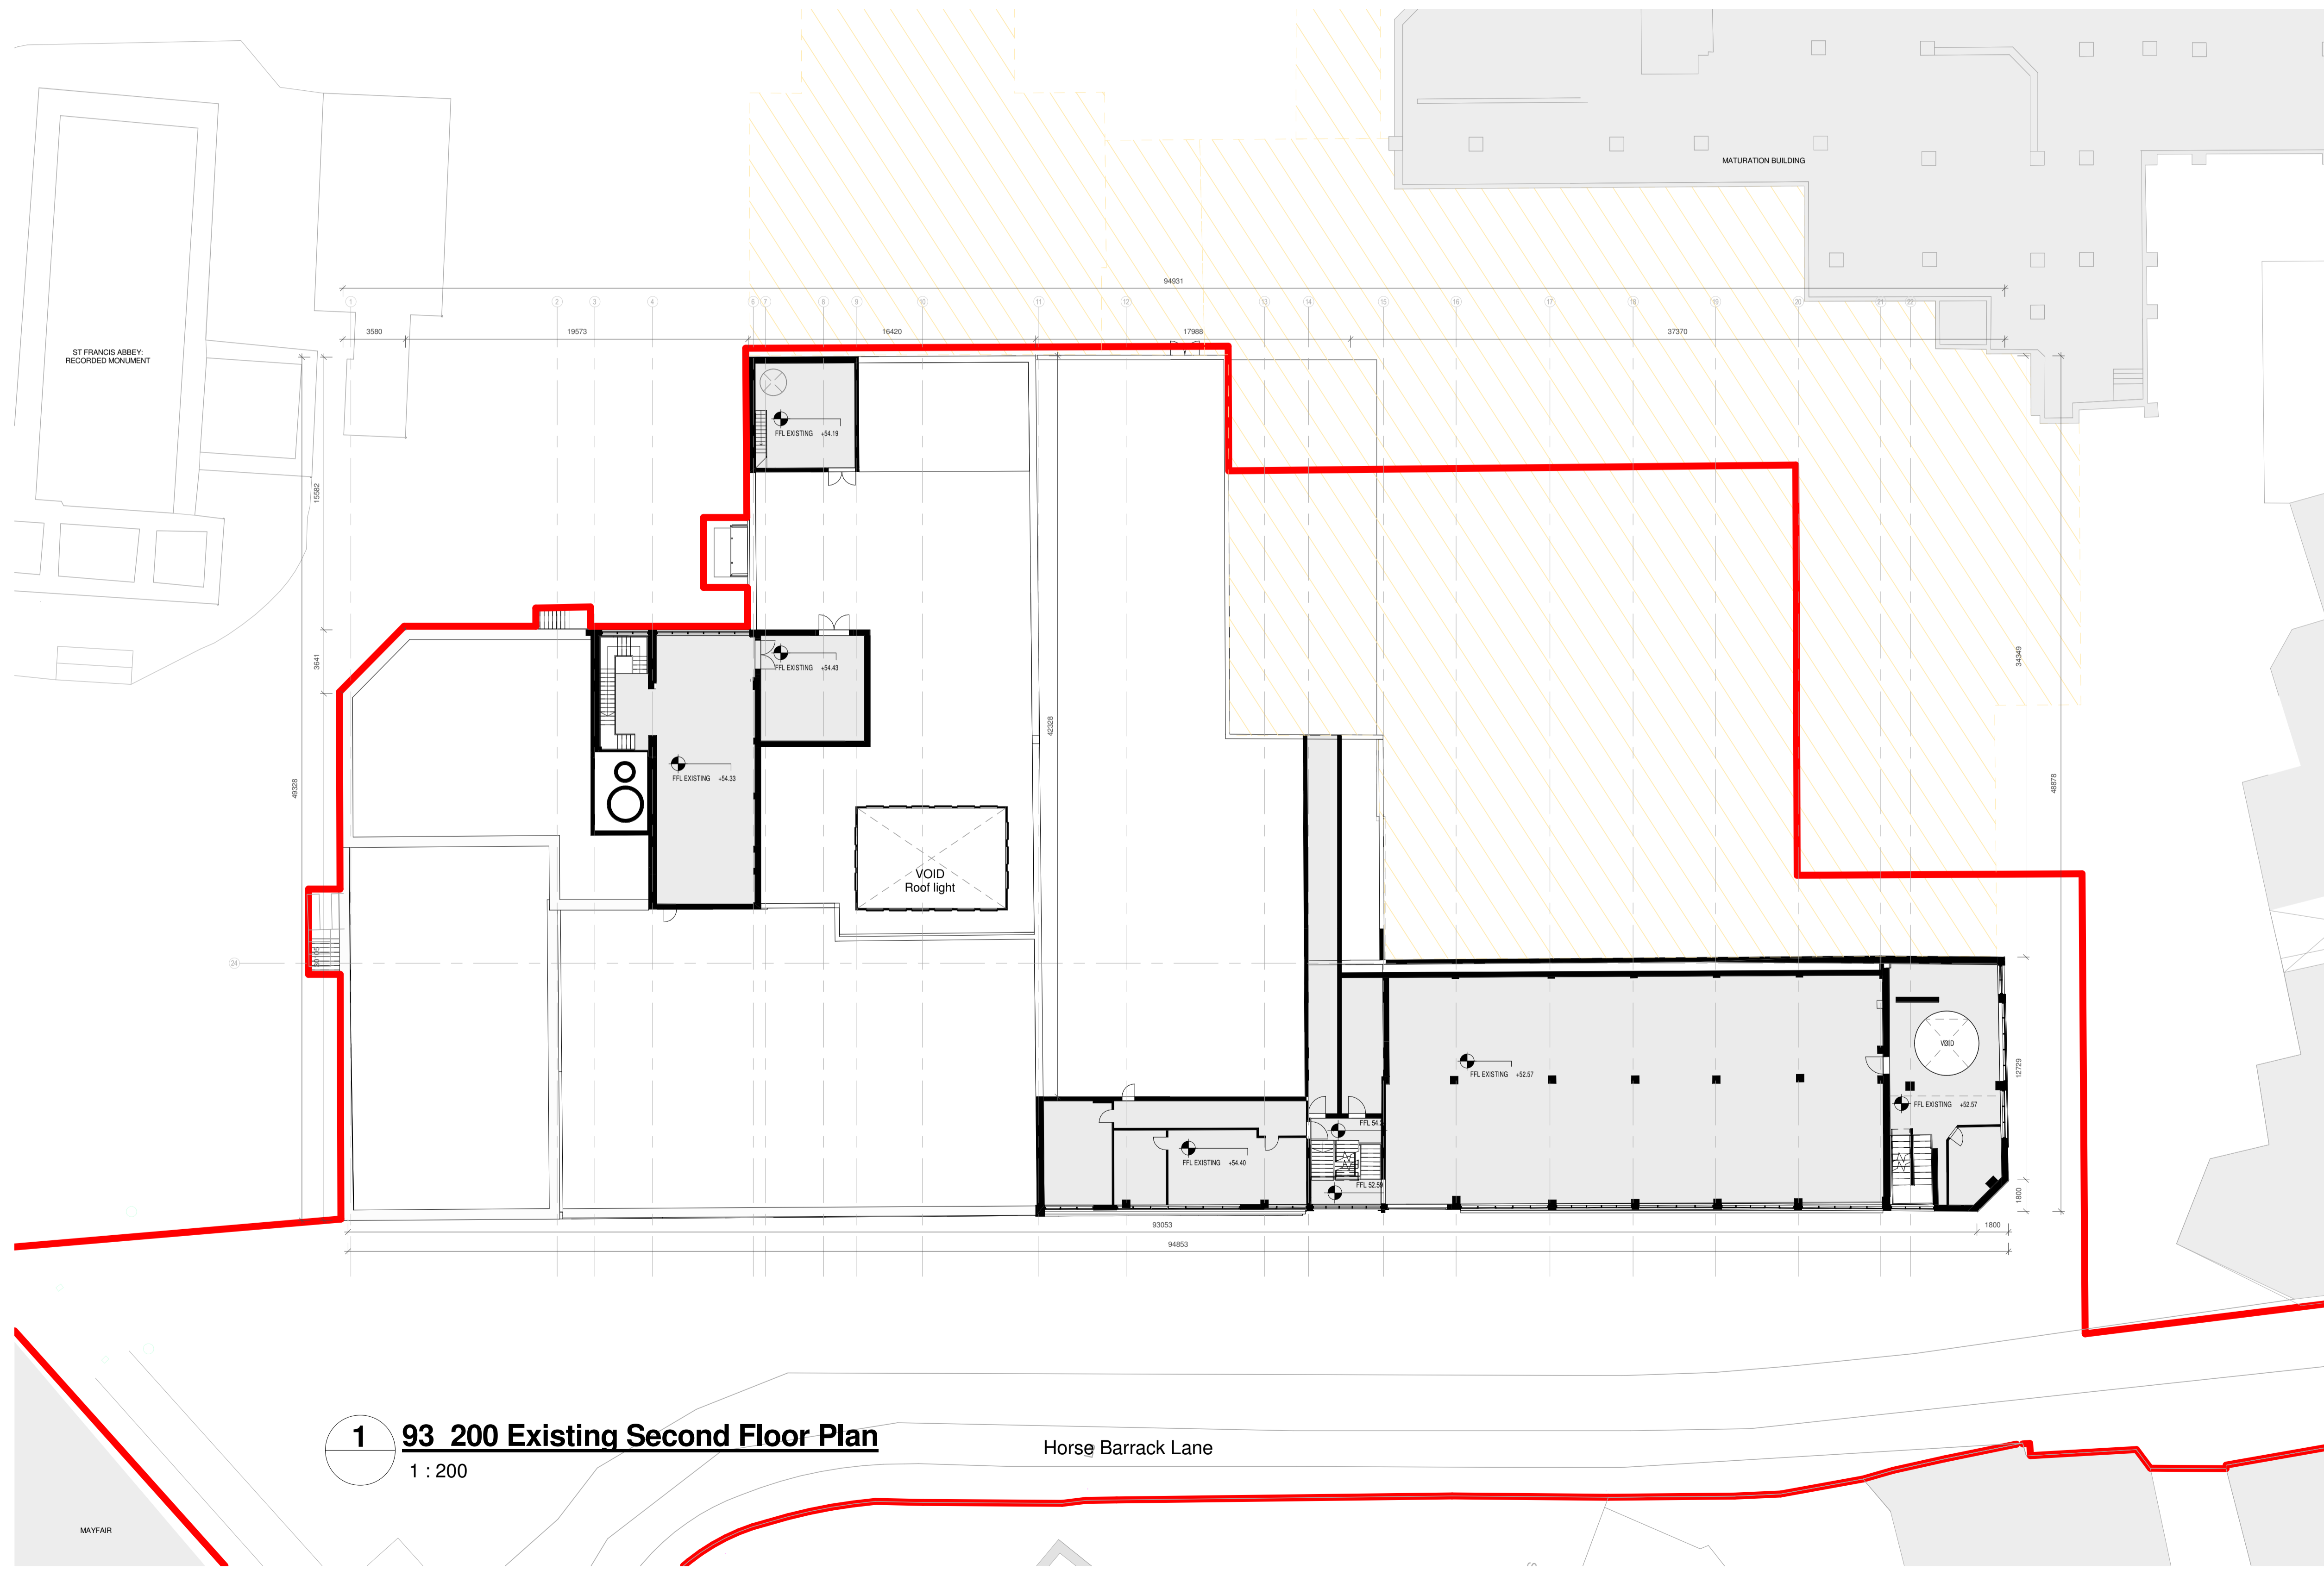

DRG. SERIES
3.0 PLANNING

REV	DATE	DRN	NOTES

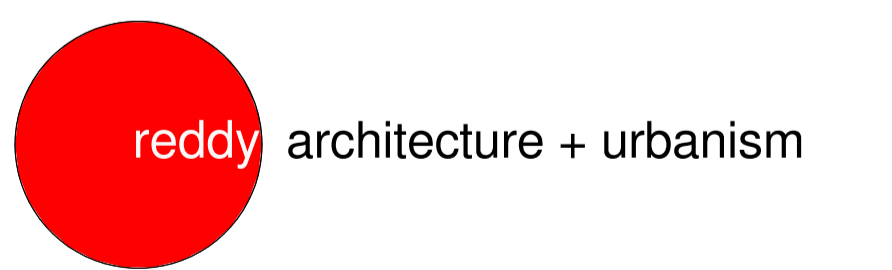

JOB
Brewhouse Redevelopment
St. Francis Abbey Brewery
Kilkenny

CLIENT
Kilkenny County Council

DUBLIN OFFICE
DARTRY MILLS,
DARTRY ROAD,
DUBLIN 5,
IRELAND
Tel: + 353 (1) 498 7000
Fax: + 353 (1) 498 7001
info@reddyarchitecture.com
www.reddyarchitecture.com

TITLE
Building 09 Existing Second Floor
Plan

KILKENNY OFFICE
41 DEAN STREET,
KILKENNY,
IRELAND
Tel: + 353 (56) 776 2697
kilkenny@reddyarchitecture.com
www.reddyarchitecture.com

DATE 22/10/2015 17:18:43 **SCALE** As indicated@ A1
DRN B. Fitzgerald **CHECKED** R. Kelleher

JOB NUMBER 14-215 **DRWG NUMBER** 3.0_112 **REVISION**

1 93 200 Existing Second Floor Plan
1 : 200

Horse Barrack Lane



MAYFAIR

DO NOT SCALE FROM THIS DRAWING. USE FIGURED DIMENSIONS IN ALL CASES. VERIFY DIMENSIONS ON SITE AND REPORT ANY DISCREPANCIES TO THE ARCHITECTS IMMEDIATELY.
THIS DRAWING IS TO BE READ IN CONJUNCTION WITH THE ARCHITECTS SPECIFICATION. THIS DRAWING IS COPYRIGHT AND MAY ONLY BE REPRODUCED WITH THE ARCHITECTS PERMISSION.

EXISTING

LEGEND

- SITE BOUNDARY (SITE AREA = 6790 SQ M)
- BOUNDARY OF LANDS ALSO OWNED BY APPLICANT
- ▨ AREA FOR WHICH PLANNING WAS GRANTED FOR THE DEMOLITION / REMOVAL OF BUILDING AND STRUCTURES.
- APPLICATION NUMBER 13990045

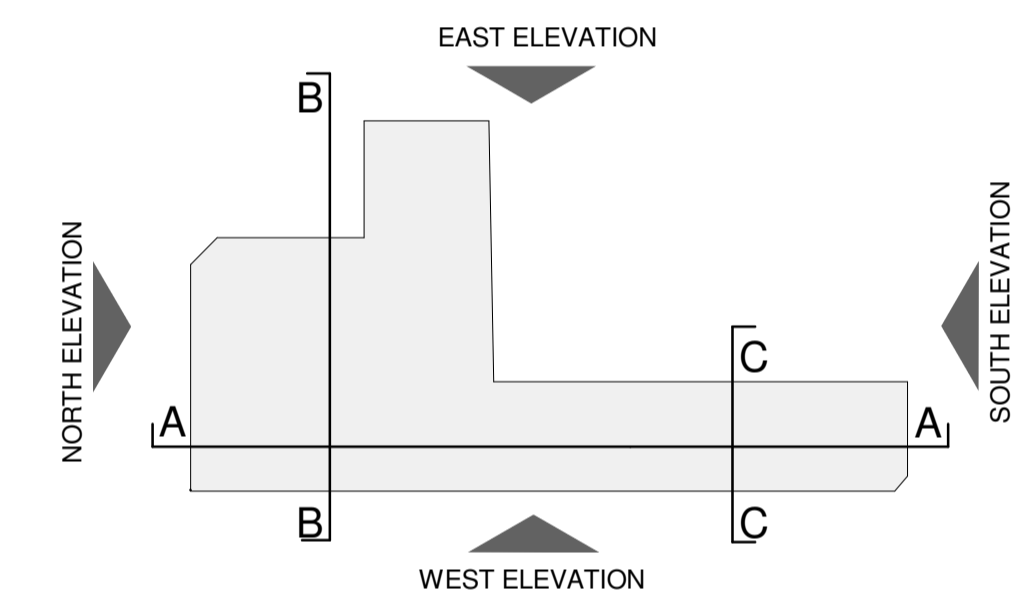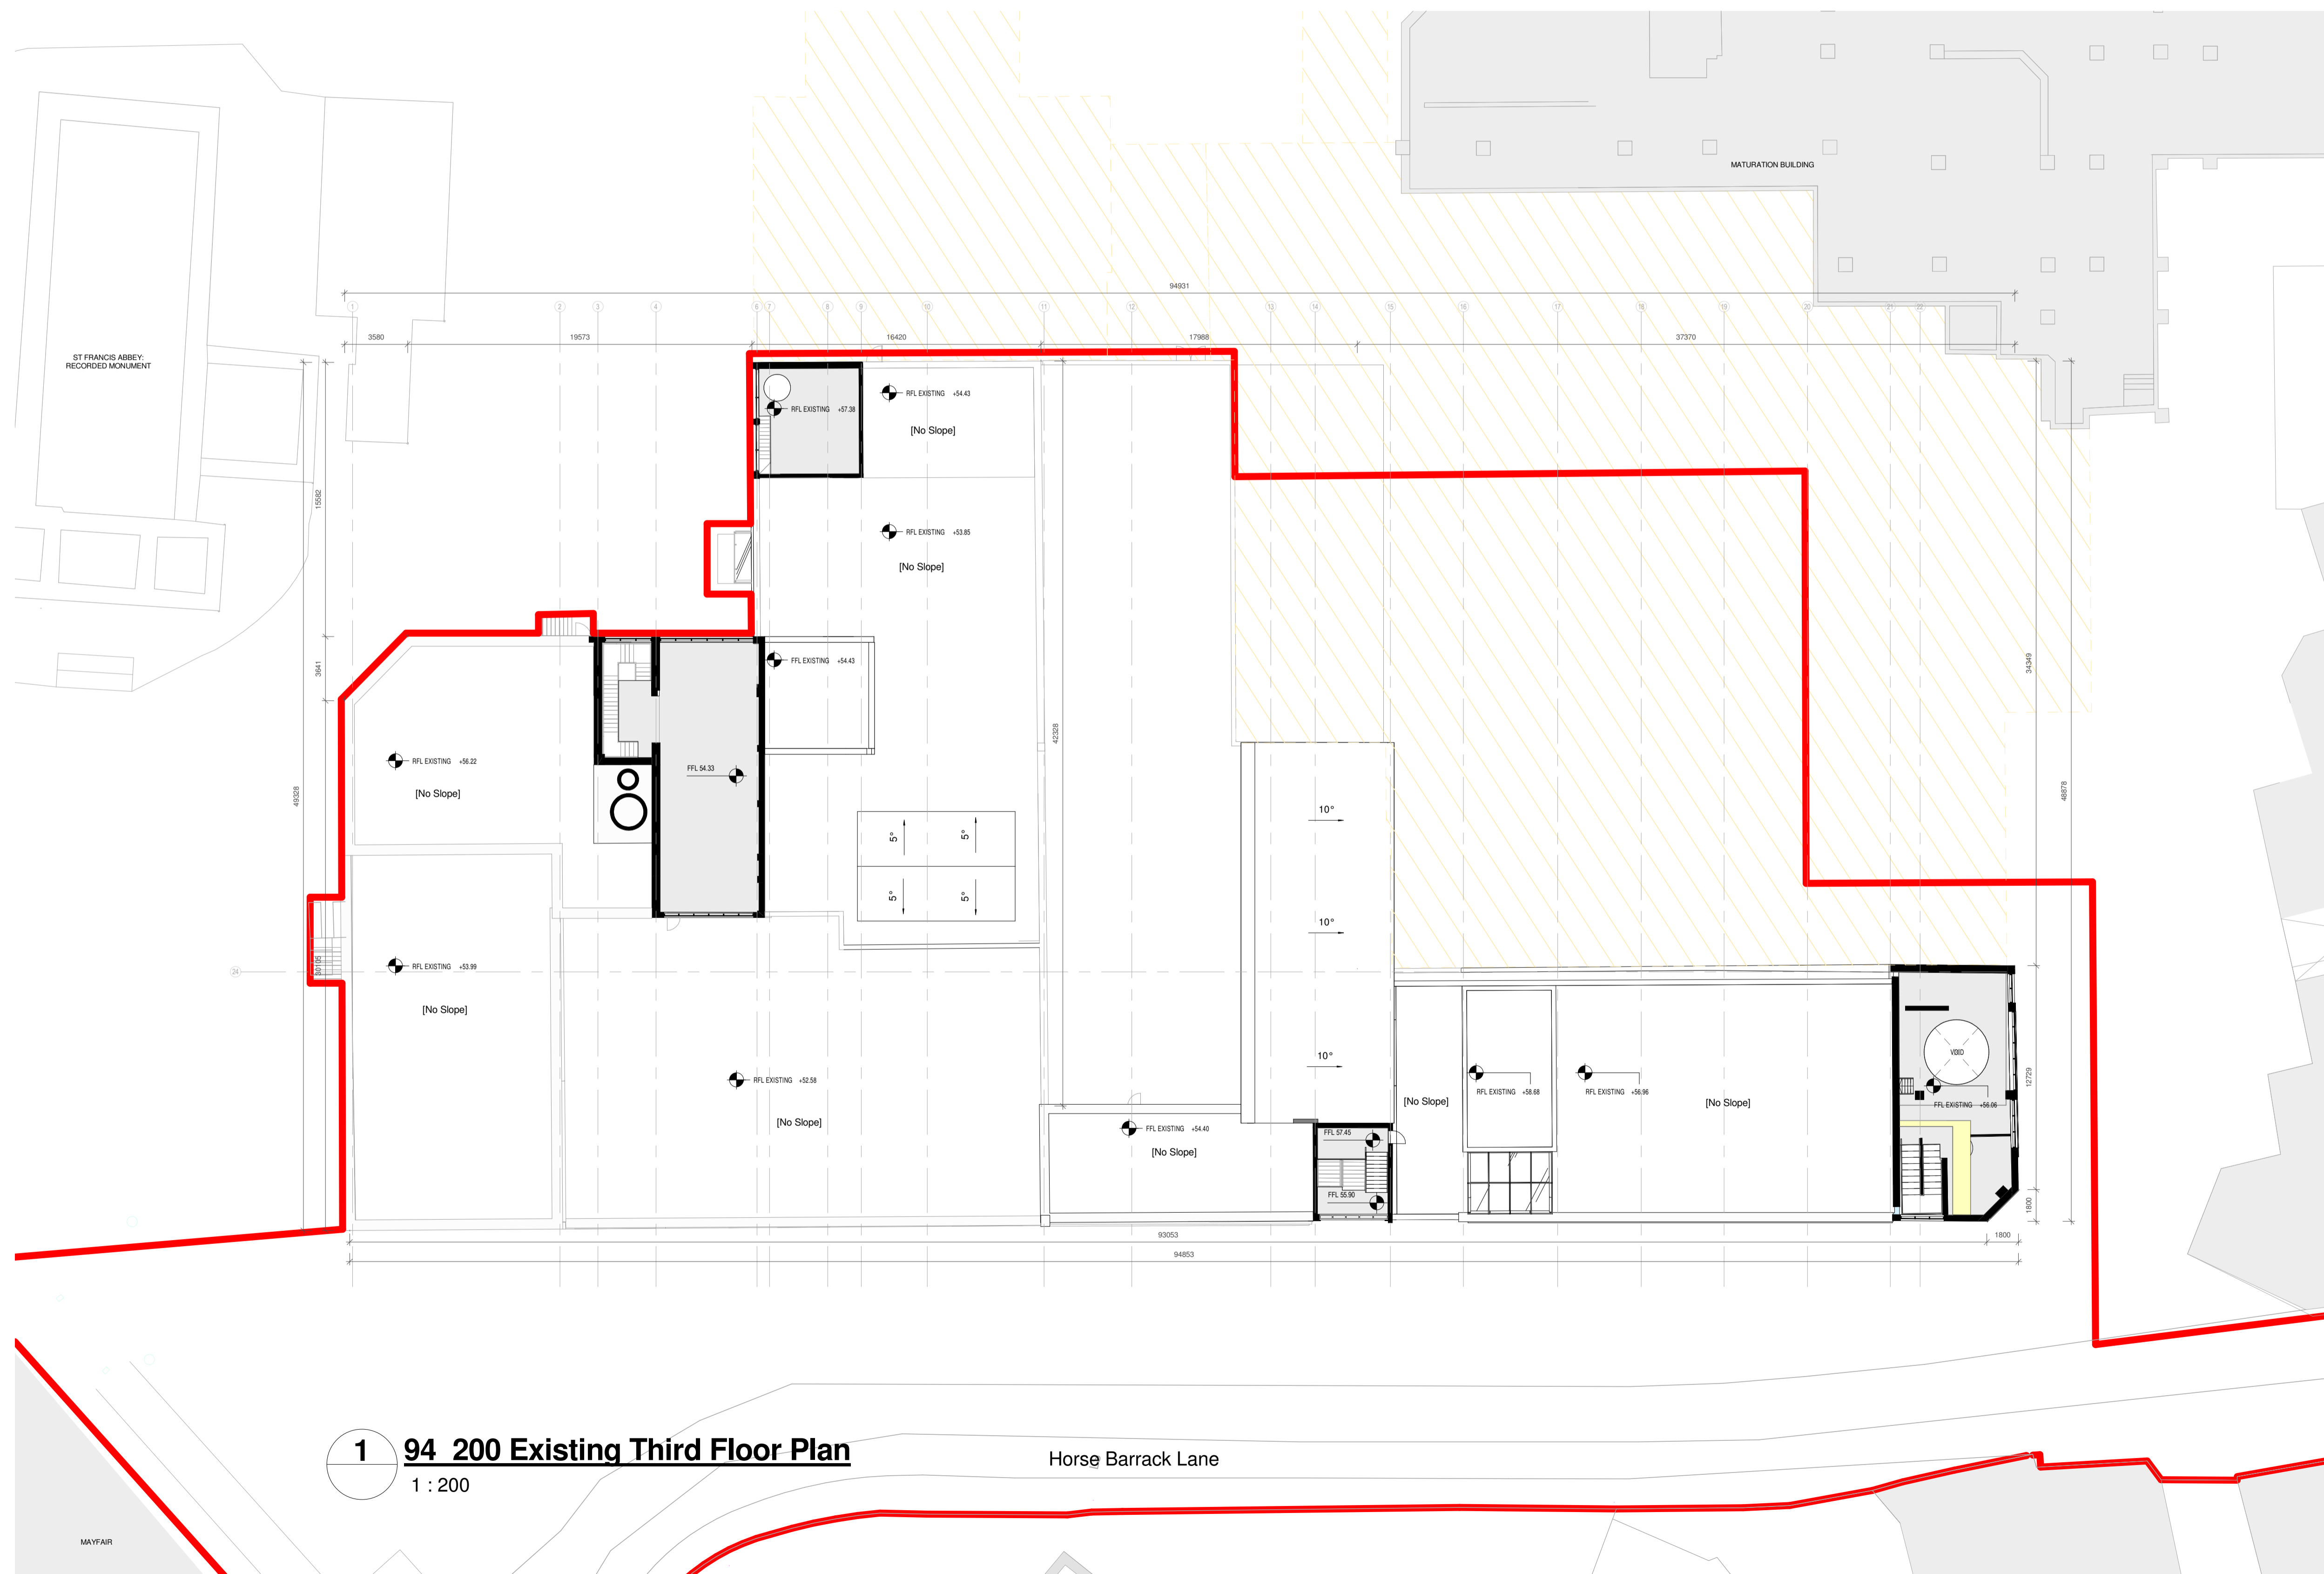

DRG. SERIES
3.0 PLANNING

REV. DATE	DRN	NOTES



JOB Brewhouse Redevelopment St. Francis Abbey Brewery Kilkenny CLIENT Kilkenny County Council	DUBLIN OFFICE DARTRY MILLS, DARTRY ROAD, DUBLIN 5, IRELAND Tel: + 353 (1) 498 7000 Fax: + 353 (1) 498 7001 info@reddyarchitecture.com www.reddyarchitecture.com
TITLE Building 09 Existing Third Floor Plan	KILKENNY OFFICE 41 DEAN STREET, KILKENNY, IRELAND Tel: + 353 (56) 776 2697 kilkenny@reddyarchitecture.com www.reddyarchitecture.com
DATE 22/10/2015 17:18:46 SCALE As indicated@ A1 DRN B. Fitzgerald CHECKED R. Kelleher	JOB NUMBER 14-215

1 94 200 Existing Third Floor Plan
1 : 200

Horse Barrack Lane




DRWG NUMBER 3.0_113	REVISION
-------------------------------	----------

DO NOT SCALE FROM THIS DRAWING. USE FIGURED DIMENSIONS IN ALL CASES. VERIFY DIMENSIONS ON SITE AND REPORT ANY DISCREPANCIES TO THE ARCHITECTS IMMEDIATELY. THIS DRAWING IS TO BE READ IN CONJUNCTION WITH THE ARCHITECTS SPECIFICATION. THIS DRAWING IS COPYRIGHT AND MAY ONLY BE REPRODUCED WITH THE ARCHITECTS PERMISSION.

EXISTING

LEGEND

- SITE BOUNDARY (SITE AREA = 6790 SQ M)
- BOUNDARY OF LANDS ALSO OWNED BY APPLICANT
- ▨ AREA FOR WHICH PLANNING WAS GRANTED FOR THE DEMOLITION / REMOVAL OF BUILDING AND STRUCTURES.
- APPLICATION NUMBER 13990045**

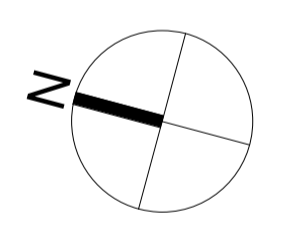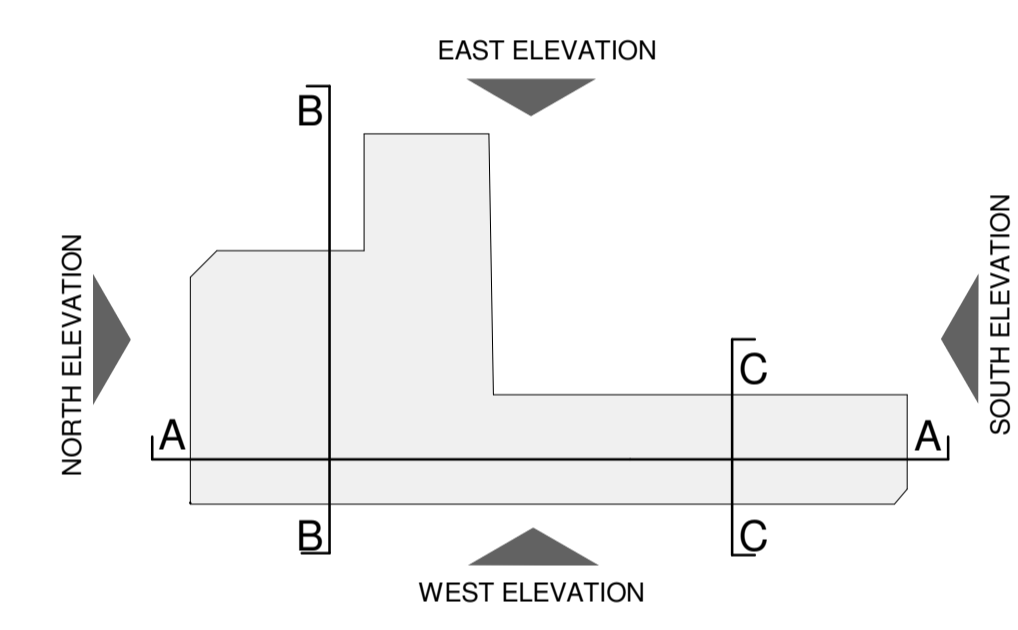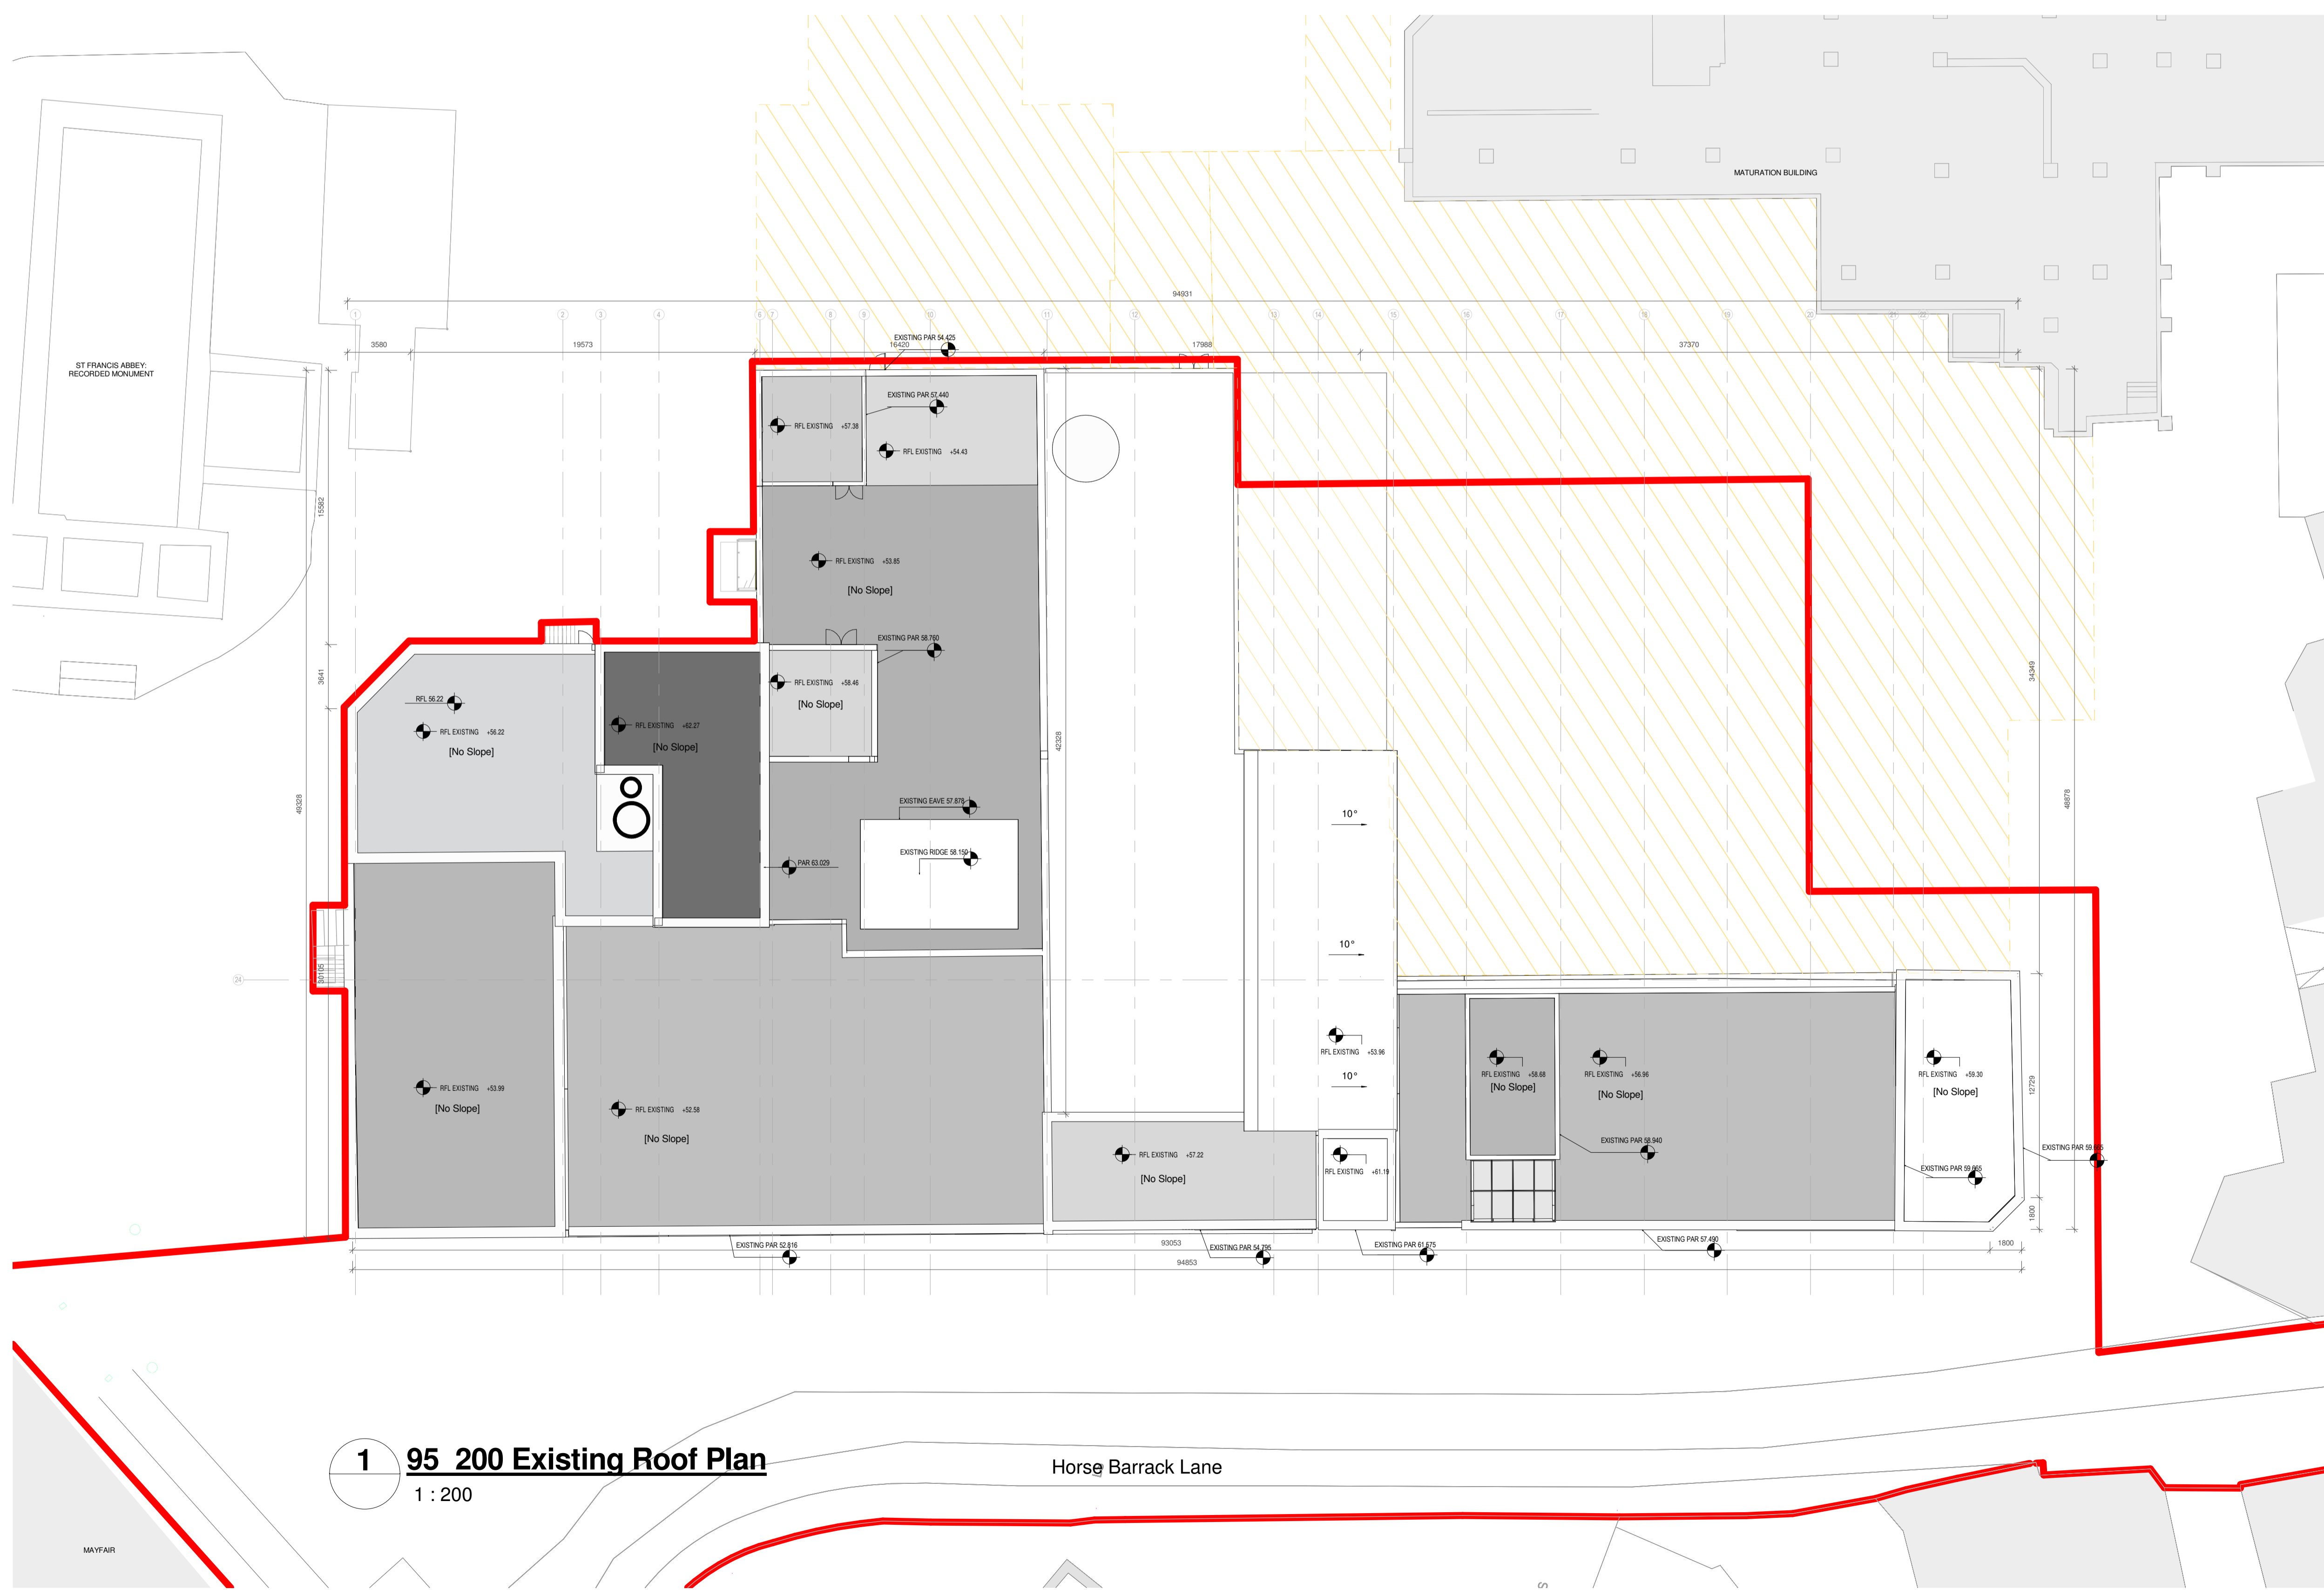

DRG. SERIES
3.0 PLANNING

REV	DATE	DRN	NOTES



JOB
Brewhouse Redevelopment
St. Francis Abbey Brewery
Kilkenny

CLIENT
Kilkenny County Council

DUBLIN OFFICE
DARTRY MILLS,
DARTRY ROAD,
DUBLIN 5,
IRELAND
Tel: + 353 (1) 498 7000
Fax: + 353 (1) 498 7001
info@reddyarchitecture.com
www.reddyarchitecture.com

TITLE
Building 09 Existing Roof Plan

KILKENNY OFFICE
41 DEAN STREET,
KILKENNY,
IRELAND
Tel: + 353 (56) 776 2697
kilkenny@reddyarchitecture.com
www.reddyarchitecture.com

DATE 22/10/2015 17:18:48 | **SCALE** As indicated@ A1
DRN B. Fitzgerald | **CHECKED** R. Kelleher

JOB NUMBER 14-215 | **DRWG NUMBER** 3.0_114 | **REVISION**

1 95 200 Existing Roof Plan
1 : 200

Horse Barrack Lane

MAYFAIR