
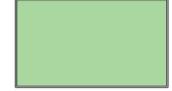
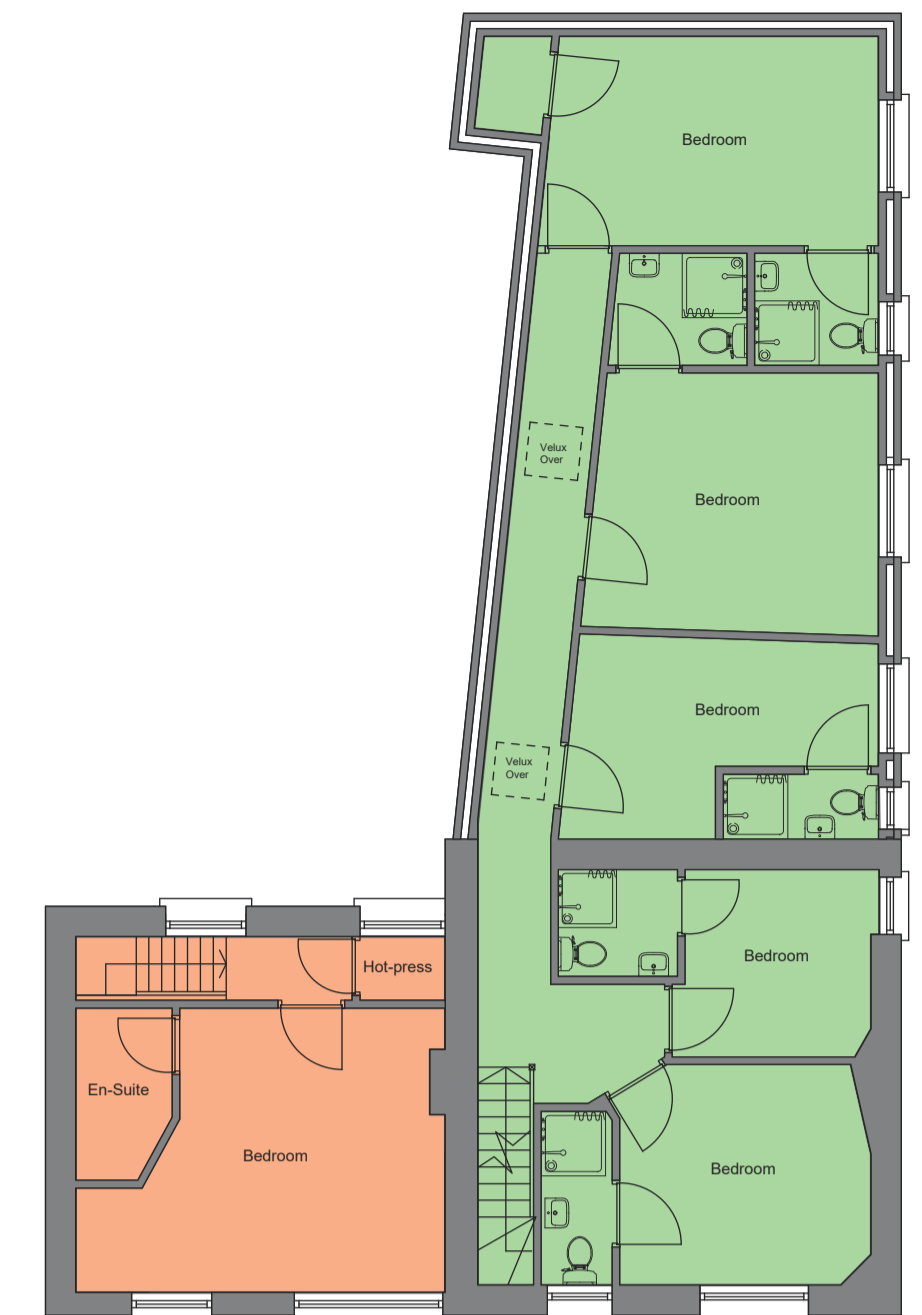



ACCOMMODATION SCHEDULE		
	HOUSE No. 01	42 Sqm
	HOUSE No. 02	165 Sqm



01 EXISTING GROUND FLOOR PLAN
010 1:100 @ A1




02 EXISTING FIRST FLOOR PLAN
010 1:100 @ A1

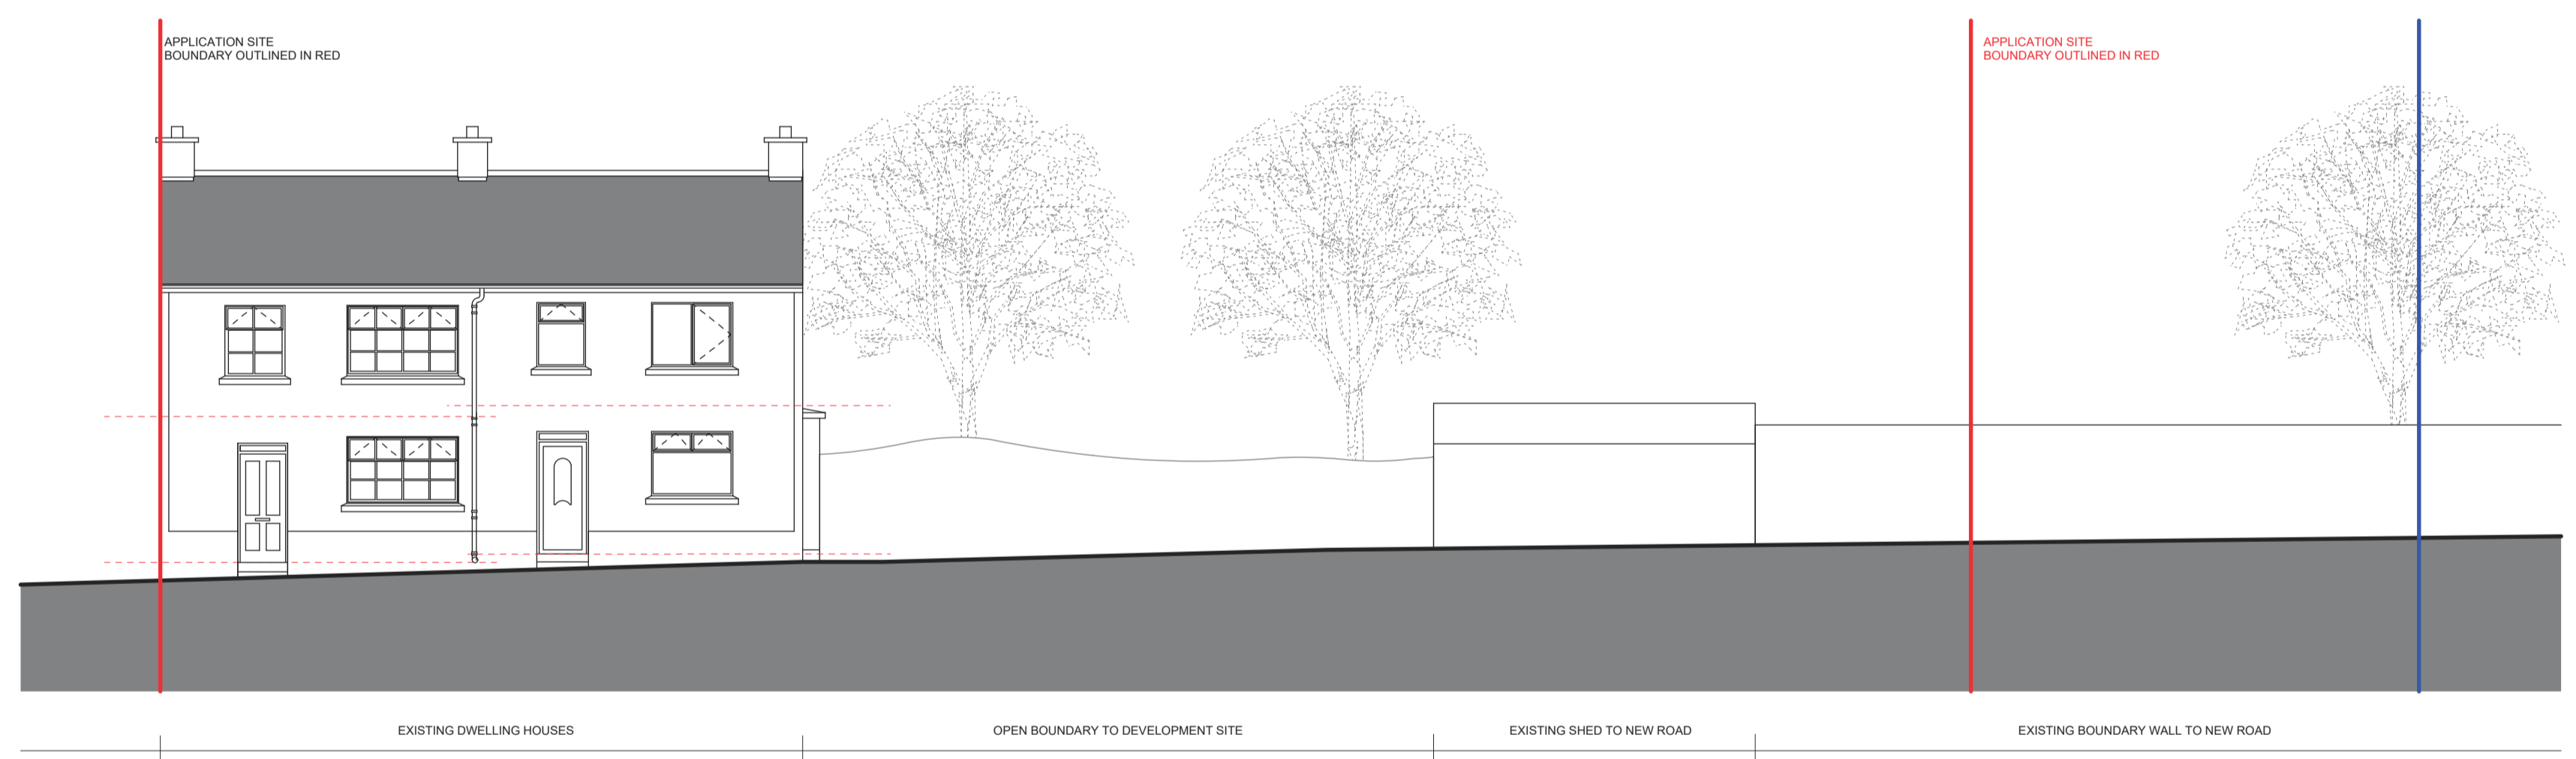

03 EXISTING NEW ROAD ELEVATION
010 1:100 @ A1



04 EXISTING SIDE ELEVATION
010 1:100 @ A1

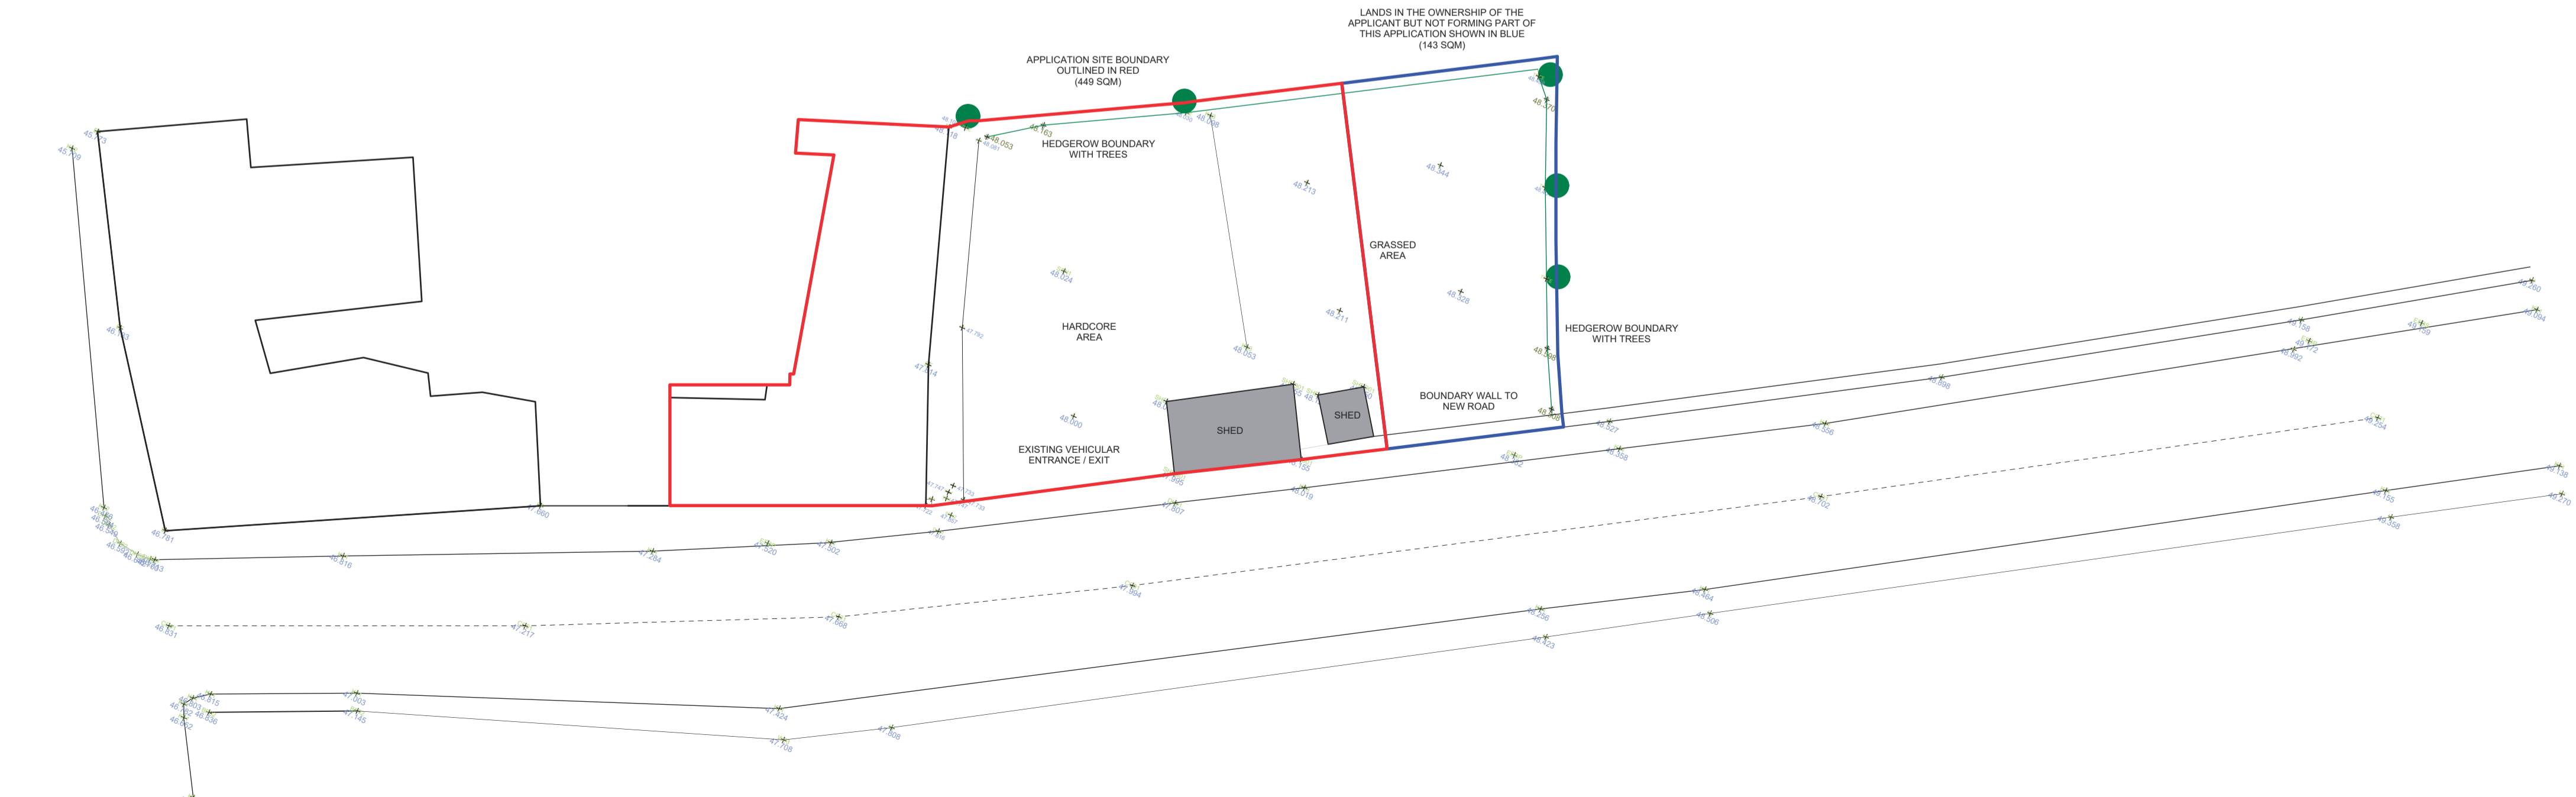

05 EXISTING SITE SURVEY & LAYOUT
010 1:200 @ A1

NOTES RELEVANT TO PARTICULAR JOB STAGE:
 SKETCH AND DESIGN STAGE
 ALL DRAWINGS ARE FOR DISCUSSION PURPOSES ONLY. DRAWINGS ARE NOT TO BE USED FOR ANY OTHER PURPOSE.
 PLANNING STAGE
 ALL DRAWINGS ARE FOR PLANNING APPLICATION PURPOSES ONLY. DRAWINGS ARE NOT TO BE USED FOR ANY OTHER PURPOSE. ANY CHANGES MADE TO THESE DRAWINGS ARE SUBJECT TO IMMEDIATE APPROVAL BY BRIAN DUNLOP ARCHITECTS. ANY CHANGES TO THESE DRAWINGS MAY HAVE PLANNING IMPLICATIONS. FIGURED DIMENSIONS ONLY TO BE USED FROM THIS DRAWING.
 CONSTRUCTION STAGE
 ALL DRAWINGS ARE FOR CONSTRUCTION PURPOSES ONLY. DRAWINGS ARE NOT TO BE USED FOR ANY OTHER PURPOSE. DRAWINGS TO BE CHECKED ON SITE BY THE CONTRACTOR PRIOR TO COMMENCEMENT OF ANY WORK. BRIAN DUNLOP ARCHITECTS TO BE INFORMED OF ANY DISCREPANCIES IMMEDIATELY. FIGURED DIMENSIONS ONLY TO BE USED FROM THIS DRAWING.

REV.	NOTE	DATE
-	ISSUED FOR PART VIII PLANNING	JULY '17

CLIENT:
KILKENNY COUNTY COUNCIL

DEVELOPMENT:
GREENSBRIDGE HOUSE DEVELOPMENT

LOCATION:
GREENSBRIDGE / NEW ROAD, KILKENNY CITY

DRAWING TITLE:
AS-EXISTING SURVEY DRAWINGS

brian dunlop architects

Address: Patrick's Court, Patrick Street, Kilkenny
 Telephone: 051 7813015
 E-Mail: info@bdarchitects.ie
 Website: www.bdarchitects.ie

PART VIII PLANNING DRAWINGS	
Job No.	1729
Dwg No.	1729-P-010
Date	JUNE 2017
Scale	1:1,000 @ A1
Drawn By	B. DUNLOP
Issued By	BD
Checked By	BD

© BRIAN DUNLOP ARCHITECTS
 THIS DRAWING AND THE DESIGN THEREON IS COPYRIGHT AND MAY NOT BE REPRODUCED, DISTRIBUTED OR USED FOR ANY PURPOSE WITHOUT THE WRITTEN CONSENT OF BRIAN DUNLOP ARCHITECTS.