
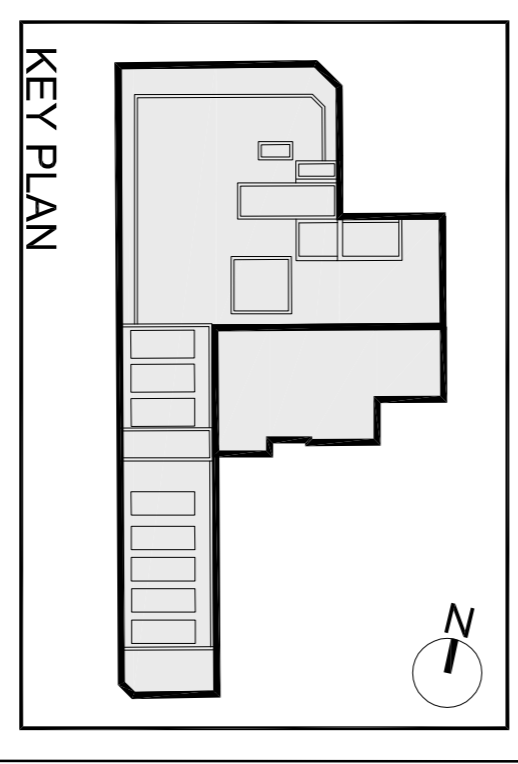


THIS PLAN IS A PRELIMINARY DESIGN AND SHOULD NOT BE USED FOR CONSTRUCTION. IT IS THE PROPERTY OF REDDY ARCHITECTURE + URBANISM AND IS NOT TO BE REPRODUCED OR TRANSMITTED IN ANY FORM OR BY ANY MEANS, ELECTRONIC OR MECHANICAL, INCLUDING PHOTOCOPYING, RECORDING, OR BY ANY INFORMATION STORAGE AND RETRIEVAL SYSTEM. THE CLIENT ACCEPTS THAT REDDY ARCHITECTURE + URBANISM IS NOT RESPONSIBLE FOR ANY CONSTRUCTION DEFECTS OR DELAYS. THE CLIENT IS ADVISED THAT THIS PLAN IS SUBJECT TO THE APPROVAL OF THE LOCAL AUTHORITY AND THE NATIONAL PLANNING AUTHORITY. THE CLIENT IS ADVISED THAT THIS PLAN IS SUBJECT TO THE APPROVAL OF THE LOCAL AUTHORITY AND THE NATIONAL PLANNING AUTHORITY.

- Proposed Levels
- Existing Levels
- Existing Wall Made Good
- Proposed External Insulation
- Proposed wall Dry-Lined
- Proposed Block work

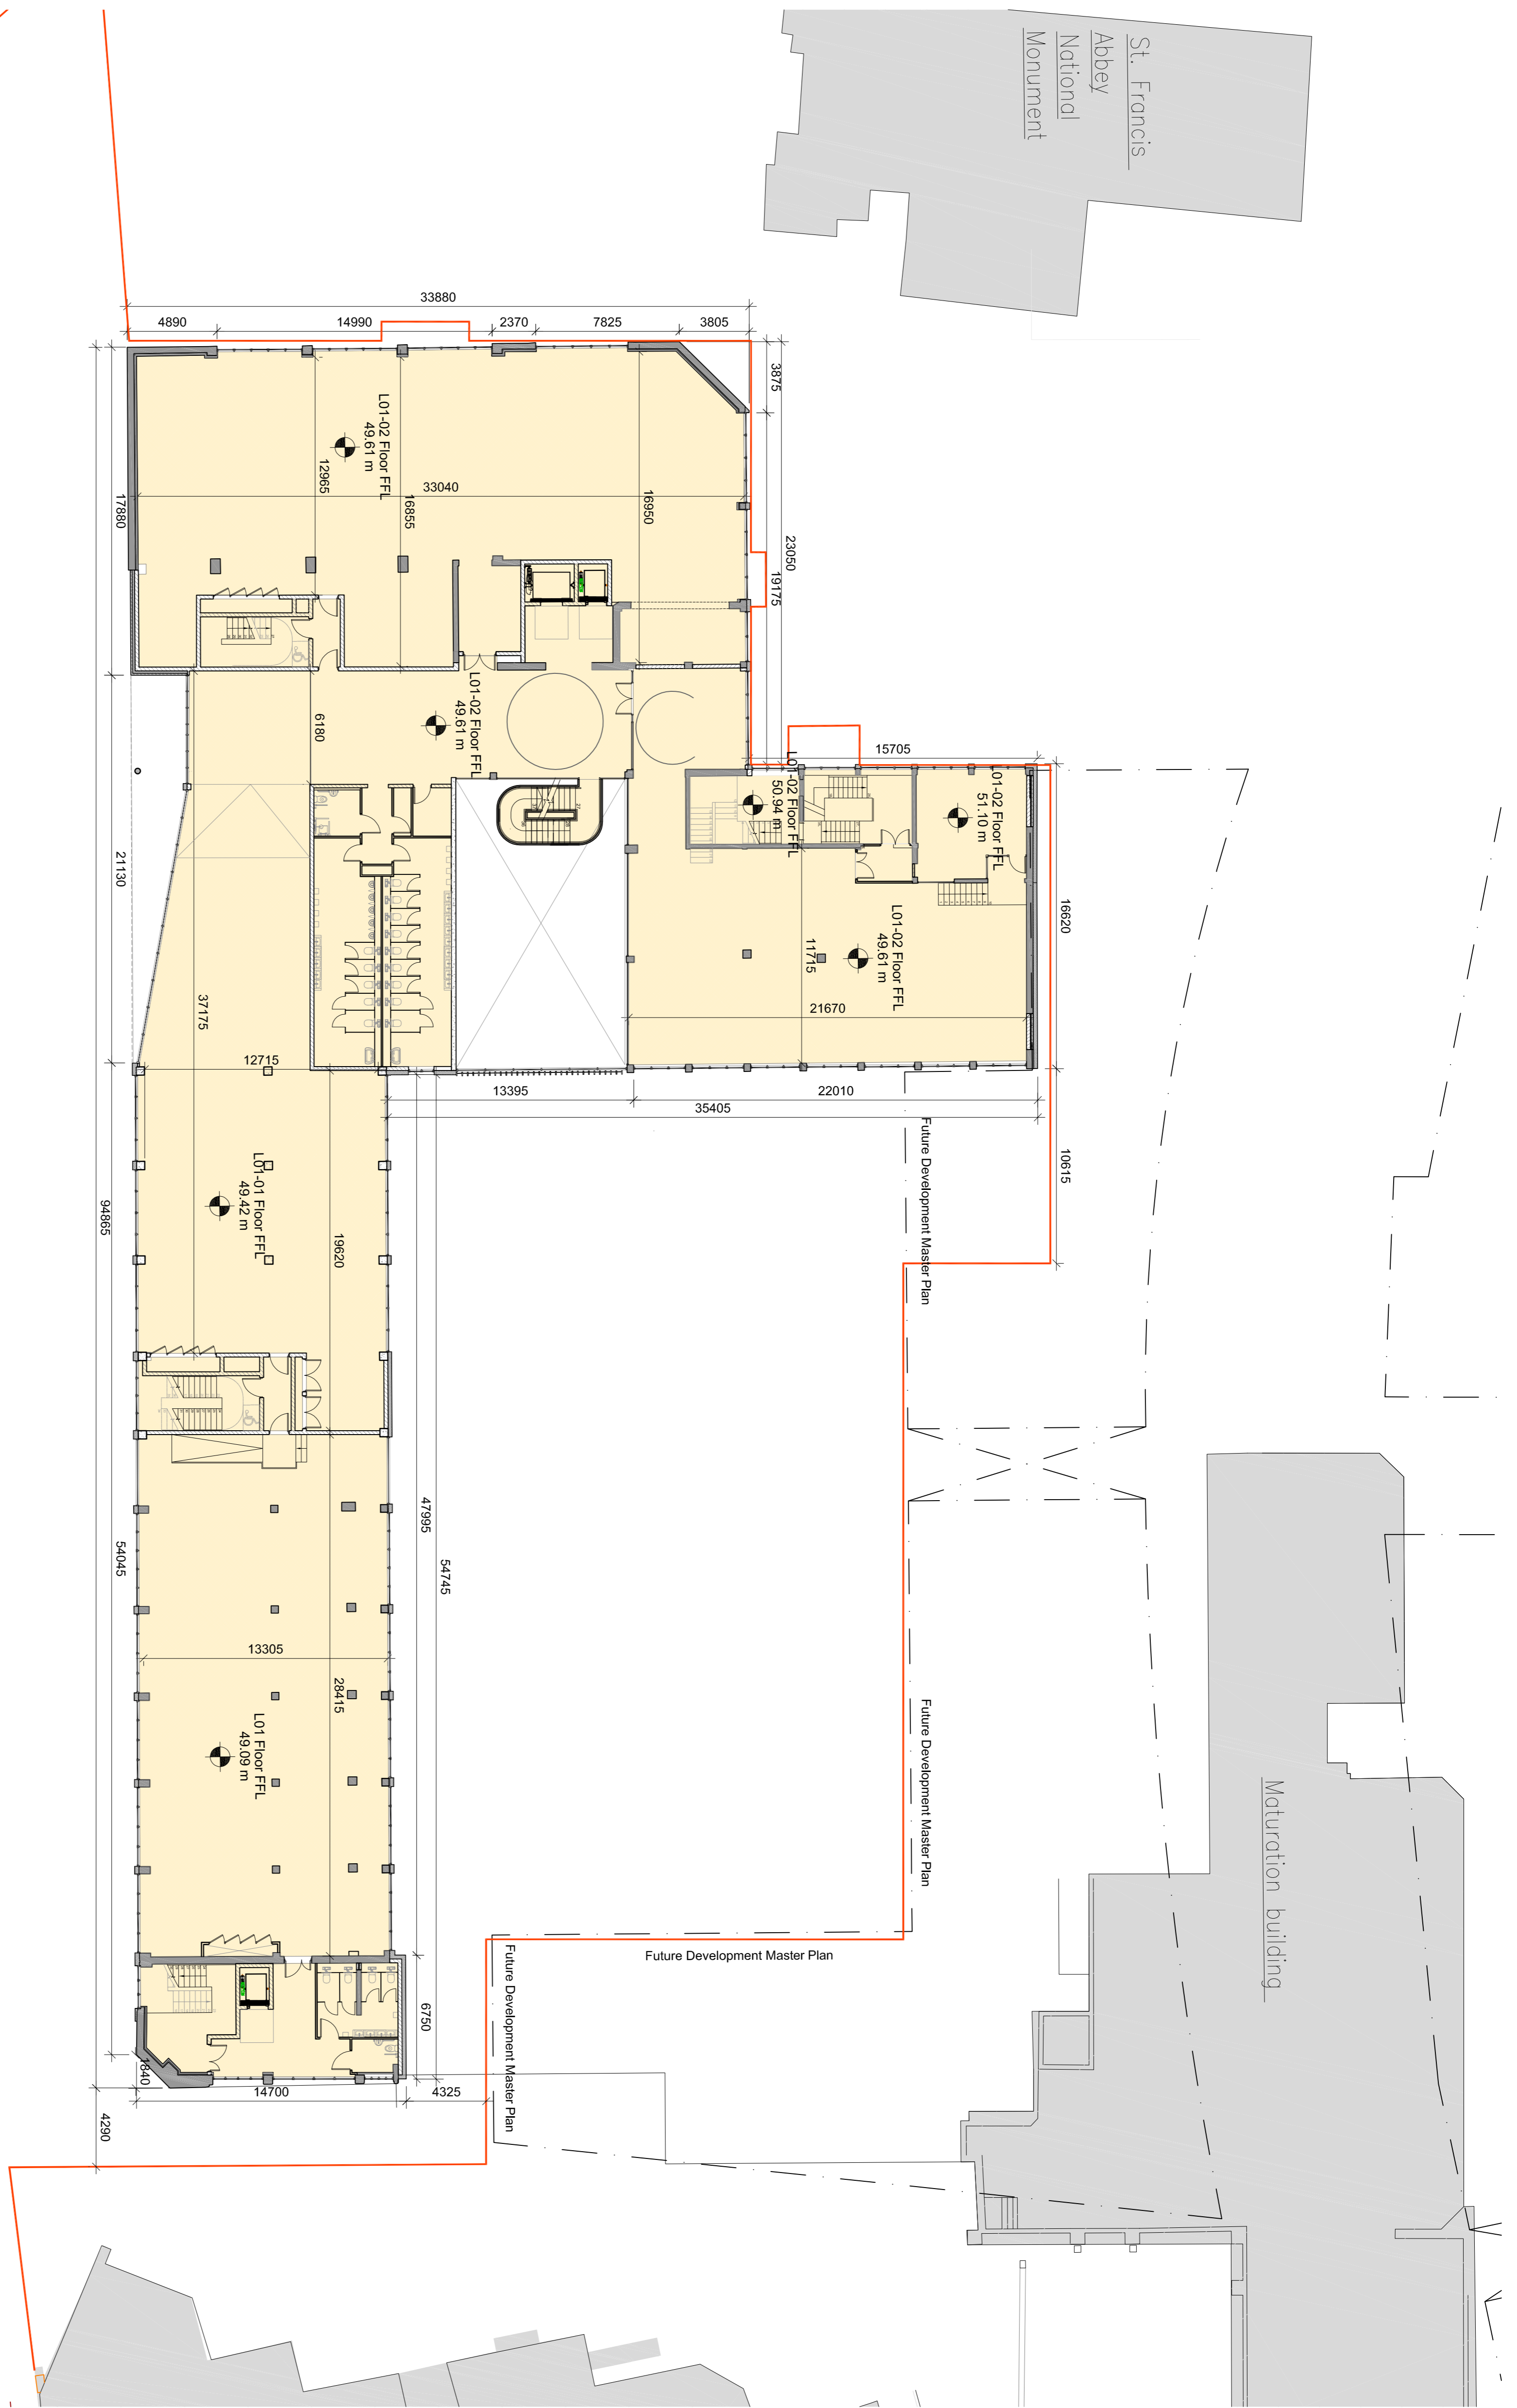

DATE: 02/07/24

SCALE: 1:200

PROJECT: BREWHOUSE REDEVELOPMENT, ST. FRANCIS ABBEY BREWERY, KILKENNY.

CLIENT: KILKENNY COUNTY COUNCIL / KILKENNY ABBEY QUARTER DEVELOPMENT LTD.

TITLE: Proposed First Floor Plan

DRAWN BY: [Name]

CHECKED BY: [Name]

DATE: 02/07/24



1 Proposed First Floor

141

1:200

N

DUBLIN OFFICE
 Brewhouse Redevelopment,
 St. Francis Abbey Brewery,
 Kilkenny.

DUBLIN OFFICE
 DARTRY HILLS,
 DARTRY ROAD,
 DUBLIN 6.

KILKENNY OFFICE
 KILKENNY COUNTY COUNCIL/
 KILKENNY ABBEY QUARTER
 DEVELOPMENT LTD.

KILKENNY OFFICE
 41 BERN STREET,
 KILKENNY.

DUBLIN OFFICE
 TEL: +353 (0) 498 2000
 FAX: +353 (0) 498 2002
 WWW.REDDYARCHITECTURE.COM

KILKENNY OFFICE
 TEL: +353 (0) 776 2697
 FAX: +353 (0) 776 2697
 WWW.REDDYARCHITECTURE.COM

2/08 NUMBER: 14-215 3.2.141 P03.01