



FLOOR PLAN
SCALE 1:100
AREA 100m²

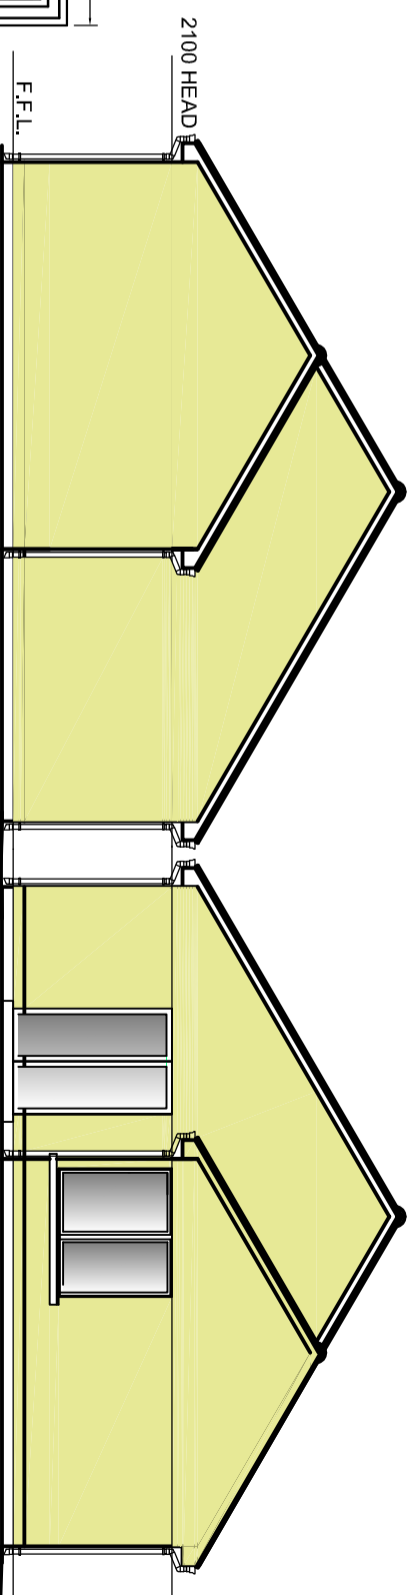


SIDE ELEVATION
SCALE 1:100

SIDE ELEVATION
SCALE 1:100

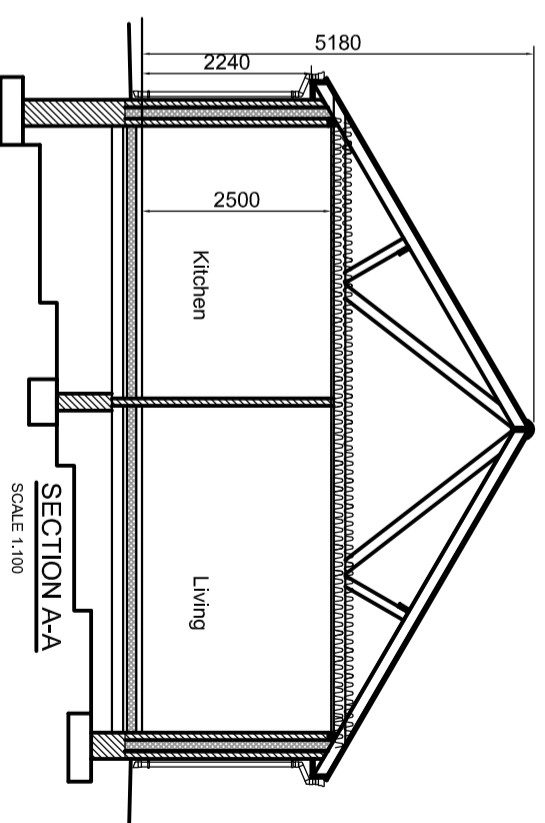

SECTION A-A
SCALE 1:100

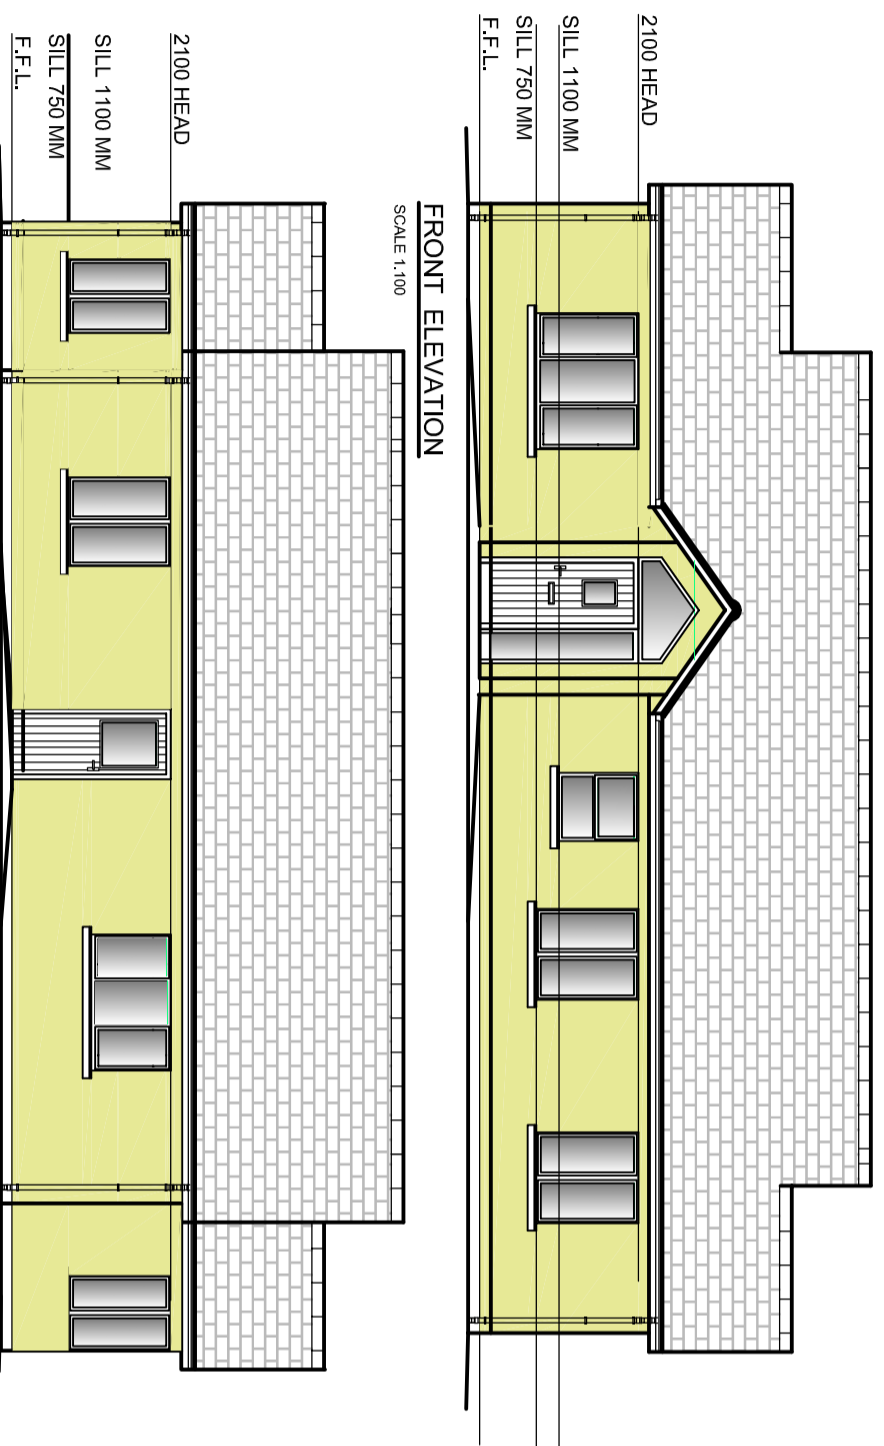

FRONT ELEVATION
SCALE 1:100

REAR ELEVATION
SCALE 1:100

HOUSE FINISHES - FRONT & SIDE ELEVATIONS:
MAP PLASTER FINISH

ROOF:
SELECTED BLACK FLAT CONCRETE ROOF TILES WITH MATCHING BLACK ALUMINIUM FASCIA & SOFFIT SEAMLESS ALUMINIUM BLACK GUTTERS AND DOWNPIPES

WINDOWS:
WHITE TRIPLE GLAZED PUPPET PROOF TO ACHIEVE A MINIMUM HANDLE CLEARANCE OF 900mm

FRONT DOOR:
FRONT DOOR TO BE A TRIPLE GLAZED PUPPET PROOF TO ACHIEVE A MINIMUM CLEARANCE OF 900mm

DOOR VISION PANEL:
TO BE TRIPLE GLAZED WITH CHROME FINISH LEVER HANDLE AND INTERNAL TURN CHROME FINISH LETTER BOX

HOUSING TECHNICAL SECTION

Kilkenny County Council
County Hall John Street Kilkenny
Tel: 056 7794000
Fax: 056 7794004
E-mail: info@kilkennycooco.ie
Webpage: www.kilkennycooco.ie

Serving People - Preserving Heritage
© COPYRIGHT RESERVED

PROGRESS: PLANNING TENDER CONSTRUCTION

PROJECT: 2 NEW RESIDENTIAL DWELLINGS AT SHANGANNY JENKINSTOWN CO KILKENNY


DRAWING: PROPOSED PLANS ELEVATIONS & SECTION 3 BED DWELLING

DRAWN BY: PS SCALE: 1:100

CHECKED BY: ECG DATE: JAN 2019

FILE NO: HS 127 DRAWING NO: PL-102

ALL ORDINANCE SURVEY DATA BASED ON ORDINANCE SURVEY OF IRELAND MAP LICENSE NUMBER KILKENNY 2013/2700/A

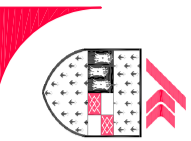

Comhairle Chontae Chill Chainnigh
Hála an Chontae Stráid Eoin Cill Chainnigh