



DO NOT SCALE FROM THIS DRAWING. USE FIGURED DIMENSIONS IN ALL CASES. VERIFY DIMENSIONS ON SITE AND REPORT ANY DISCREPANCIES TO THE ARCHITECTS IMMEDIATELY. THIS DRAWING TO BE READ IN CONJUNCTION WITH THE ARCHITECTS SPECIFICATION, FIRE CERTIFICATE, DAC, OTHER CONSULTANTS ISSUED DRAWINGS AND REPORTS. CONTRACTOR IS RESPONSIBLE FOR:
 1. ALL DIMENSIONS, QUANTITIES AND PERFORMANCE REQUIREMENTS TO BE CONFIRMED ON SITE.
 2. ALL INFORMATION THAT PERTAINS SOLELY TO THE FABRICATION PROCESSES OR TO THE TECHNIQUES OF CONSTRUCTION.
 3. ALL COORDINATION OF THE WORK OF ALL TRADES.
 4. ASSURING CONSISTENCY WITH THE CONTRACT DOCUMENTS.
 © THIS DRAWING IS COPYRIGHT AND MAY ONLY BE REPRODUCED WITH THE ARCHITECTS PERMISSION.

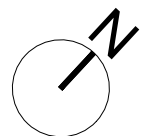

Breagh River

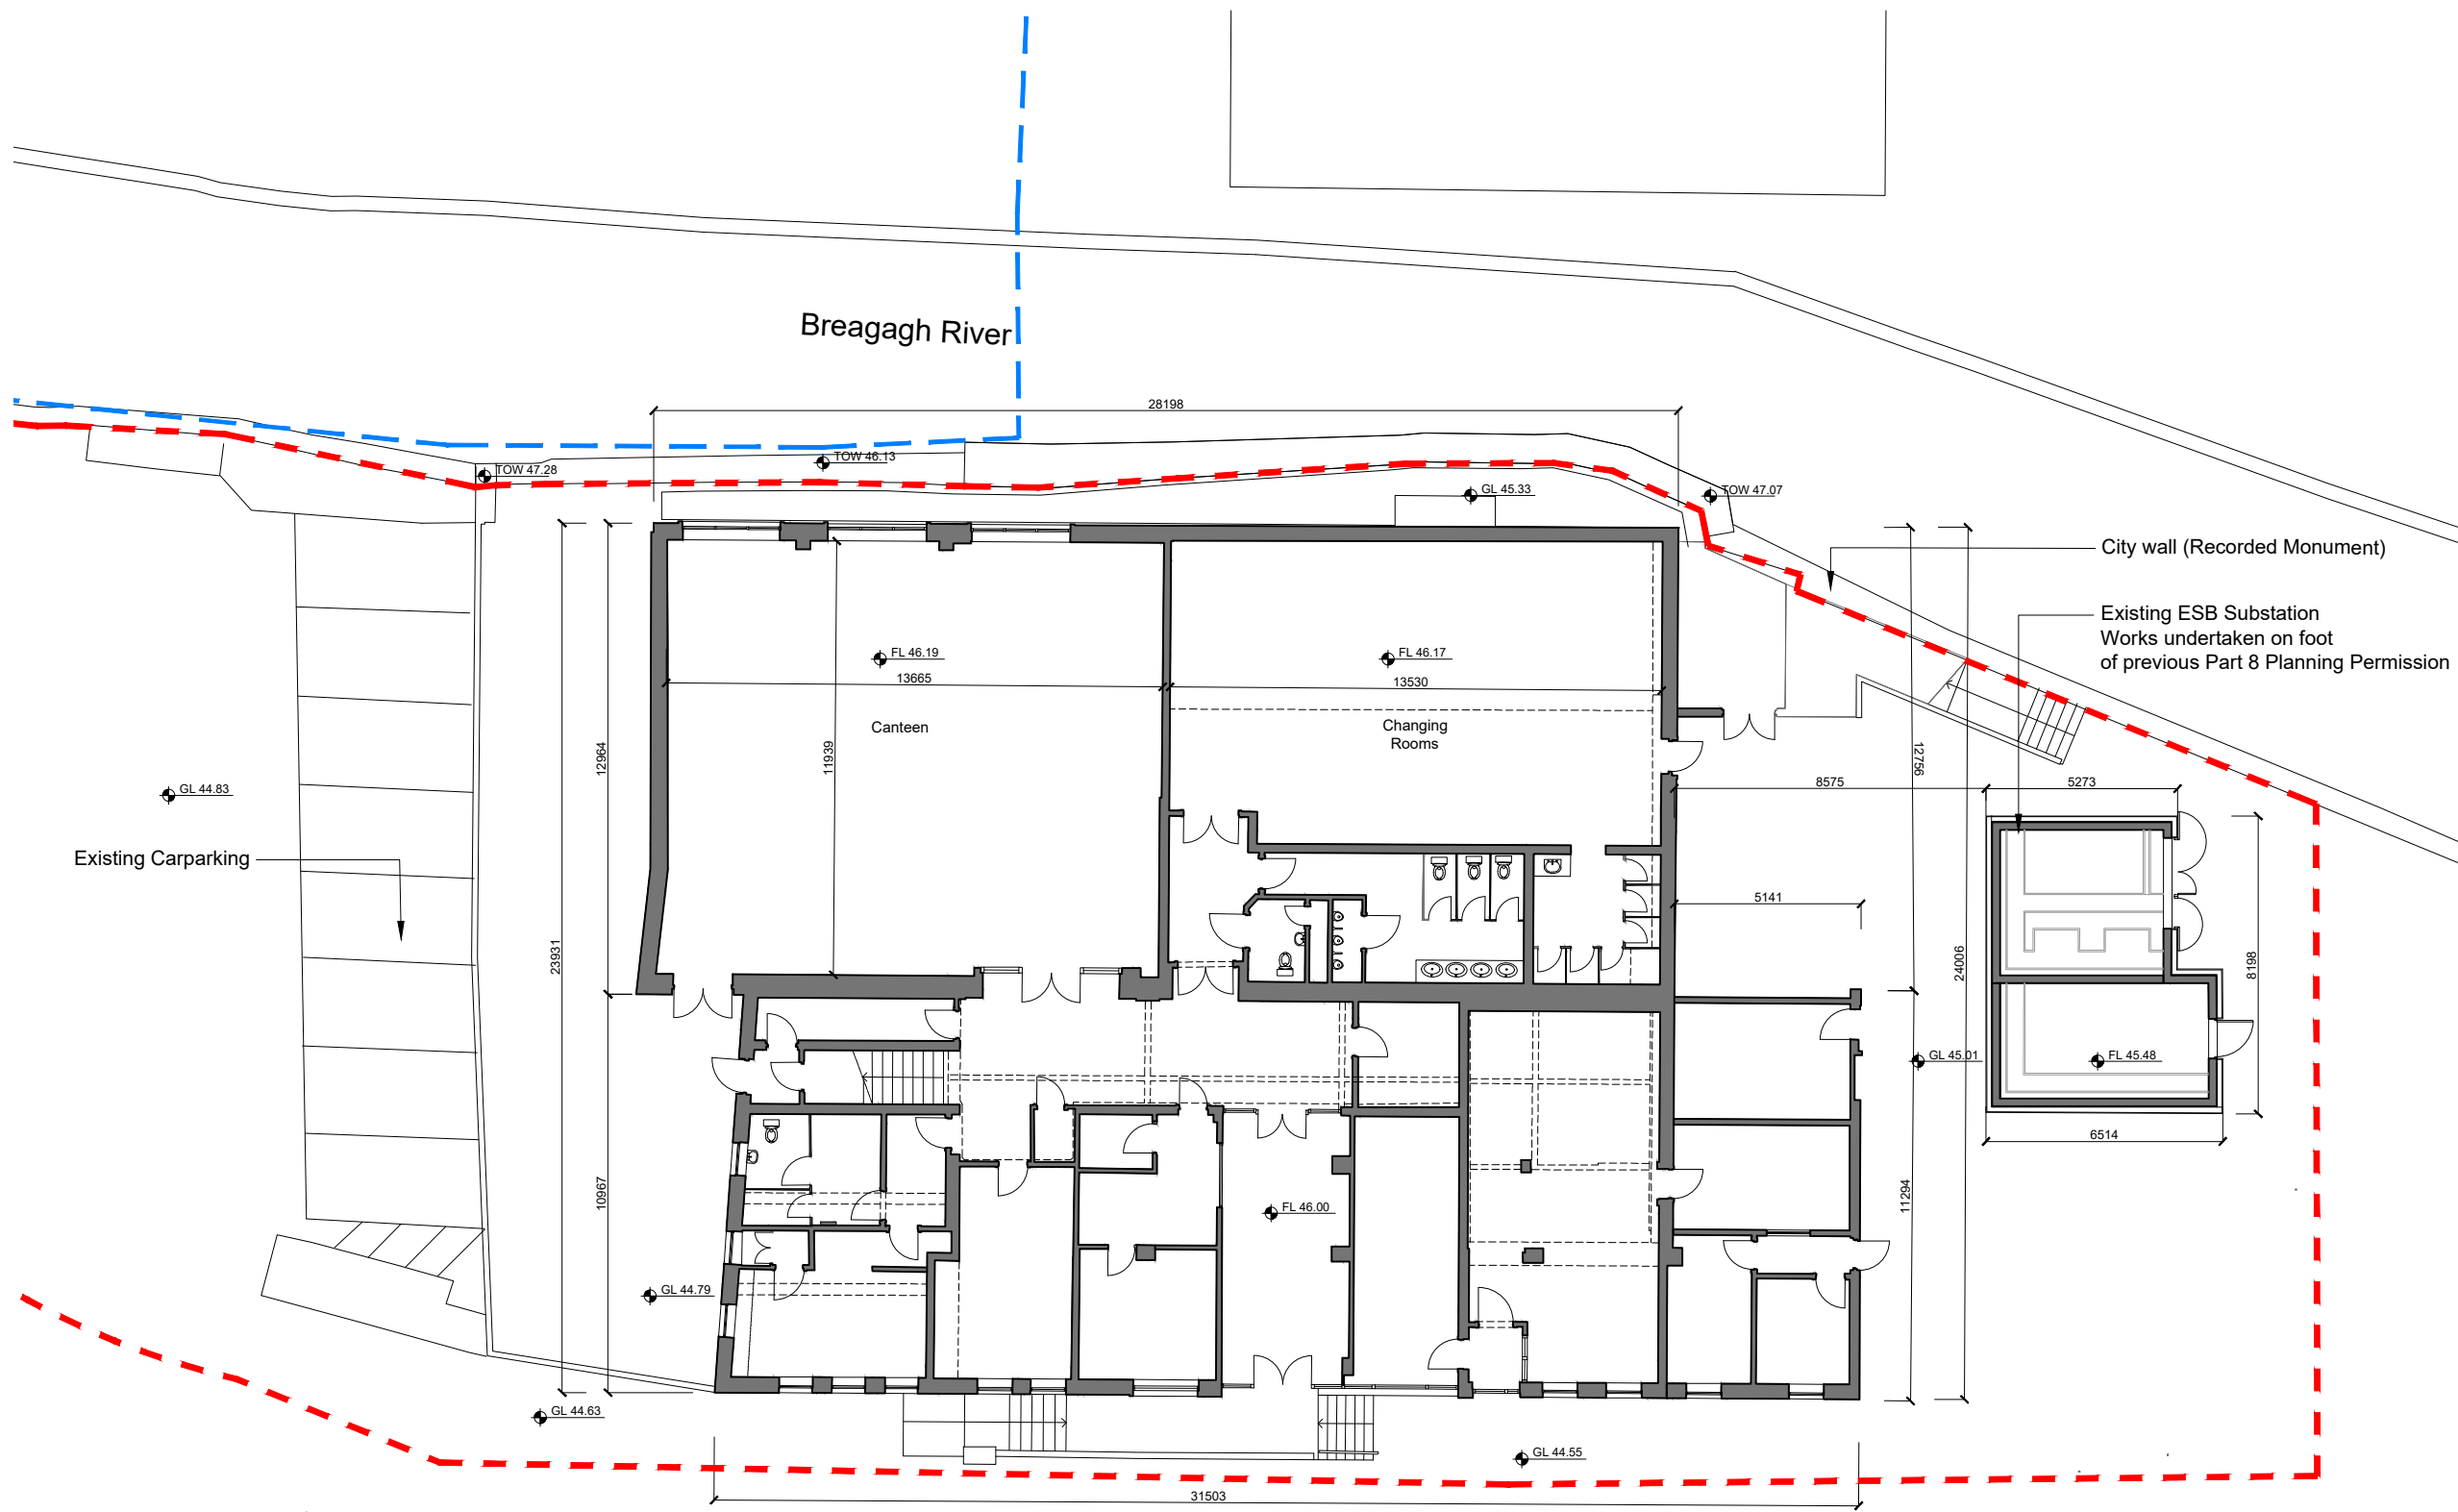

- Site Boundary
- Existing walls
- Ownership Boundary
- ◆ TOW 46.13 Existing Top of Wall
- ◆ GL 44.79 Existing Ground Level
- ◆ FL 46.19 Existing Finished Floor Level

City wall (Recorded Monument)

Existing ESB Substation
Works undertaken on foot
of previous Part 8 Planning Permission

GIFA Ground floor EXISTING: 641 sq.m

Note: GIFA Existing following initial demolition
works undertaken on foot of previous Part VIII

DRG. SERIES		
3.0 PLANNING		
P33.02 14/05/2019	LK	Planning issue following amendment
P33.01 13/05/2019	LK	Issued for Planning
REV	DATE	DRN
		NOTES



<p>JOB Library at Mayfair Building, Kilkenny</p> <p>CLIENT Kilkenny Co. Council</p> <p>TITLE Existing Ground floor</p>	<p>DUBLIN OFFICE DARTRY MILLS, DARTRY ROAD, DUBLIN 6, IRELAND Tel: + 353 (1) 498 7000 Fax: + 353 (1) 498 7001 info@reddyarchitecture.com www.reddyarchitecture.com</p> <p>KILKENNY OFFICE 41 DEAN STREET, KILKENNY, IRELAND Tel: + 353 (56) 776 2697 kilkenny@reddyarchitecture.com www.reddyarchitecture.com</p>
<p>DATE 14/05/2019</p>	<p>SCALE 1:200</p>
<p>DRN LK</p>	<p>CHECKED EP</p>
<p>JOB NUMBER P17-020KRAU-XX-00-DR-A-31001</p>	<p>DRWG NUMBER P03.02</p>
<p>REVISION</p>	

1 Existing Ground Floor Plan
1 : 200@A3