




FRONT ELEVATION (HOUSE TYPE A1)
SCALE 1:50

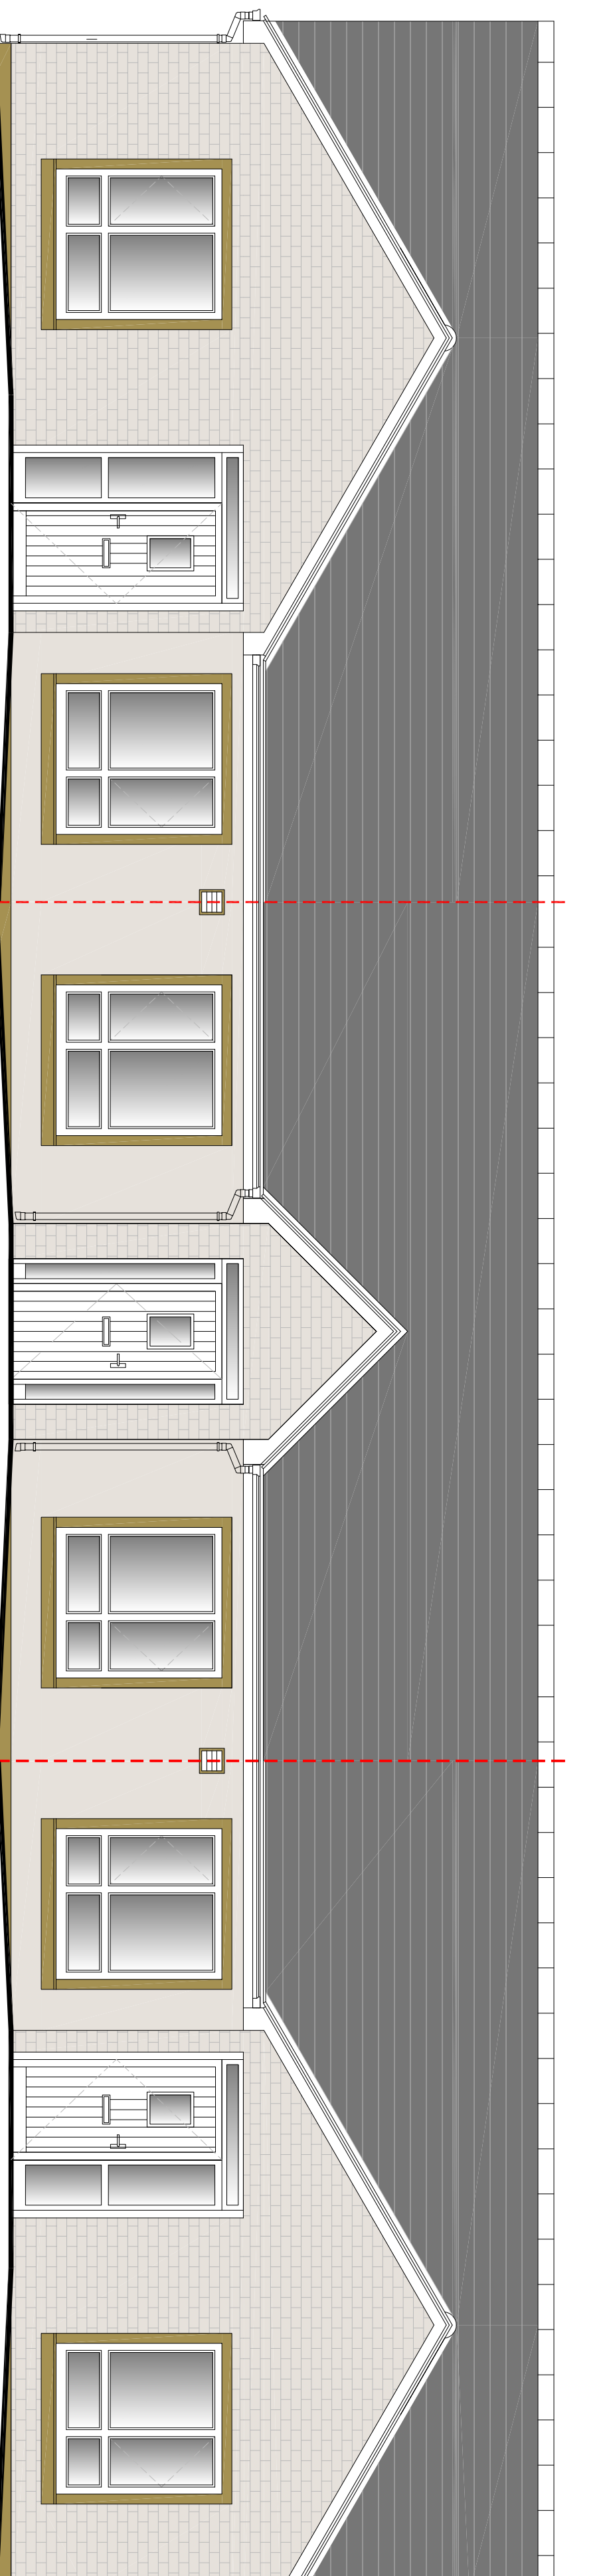







FRONT ELEVATION (HOUSE TYPE B1)
SCALE 1:50

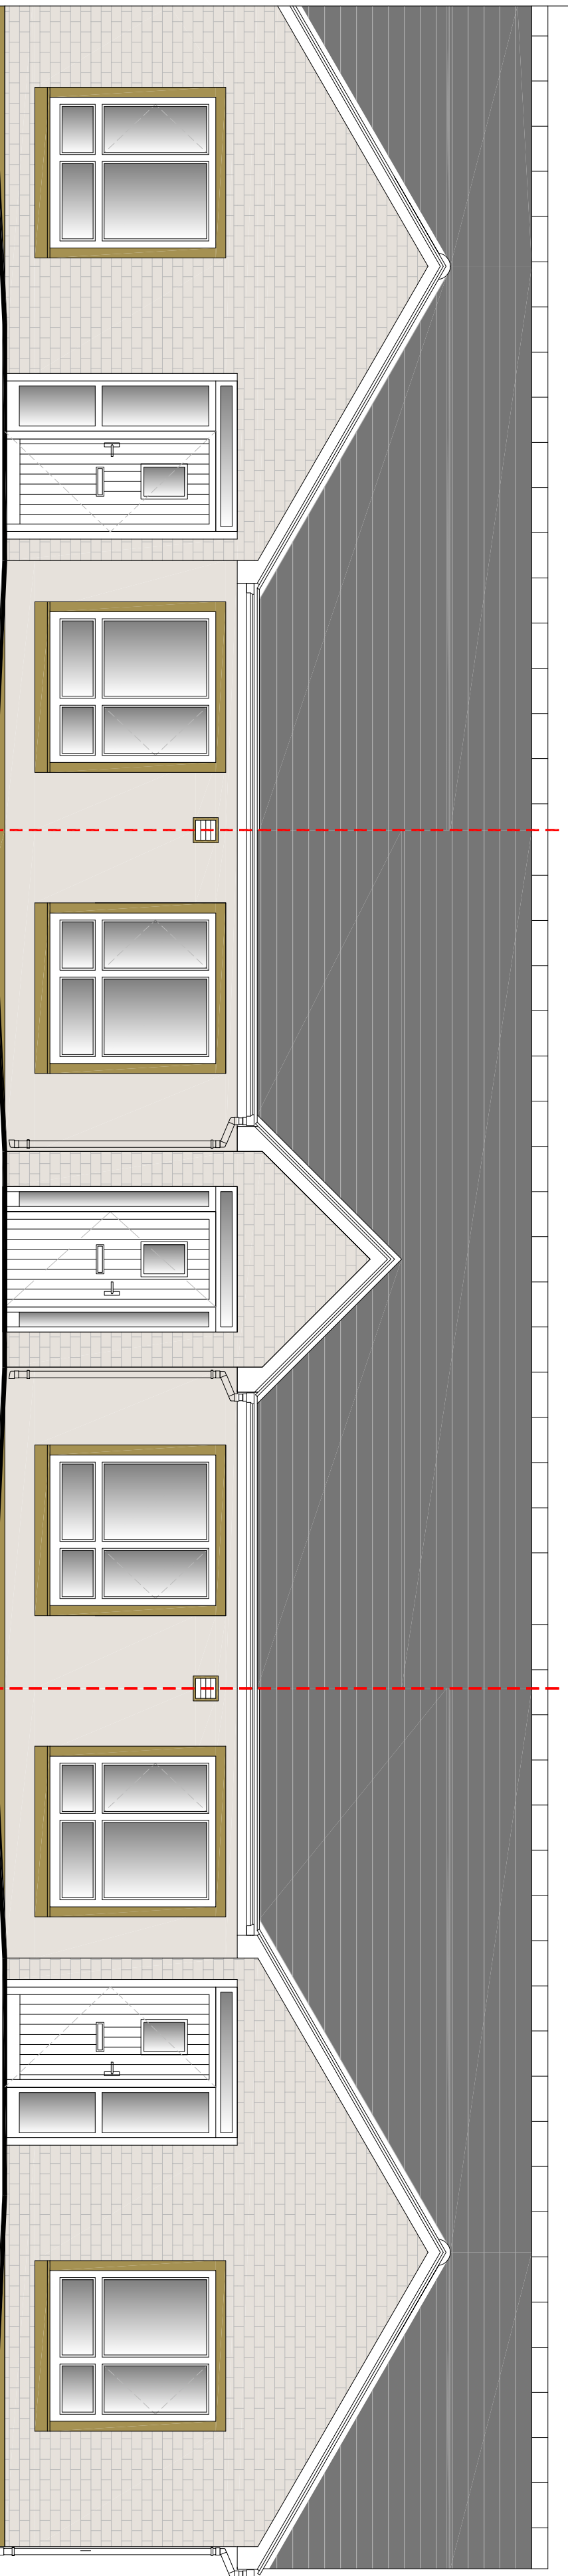


FRONT ELEVATION (HOUSE TYPE B1)
SCALE 1:50

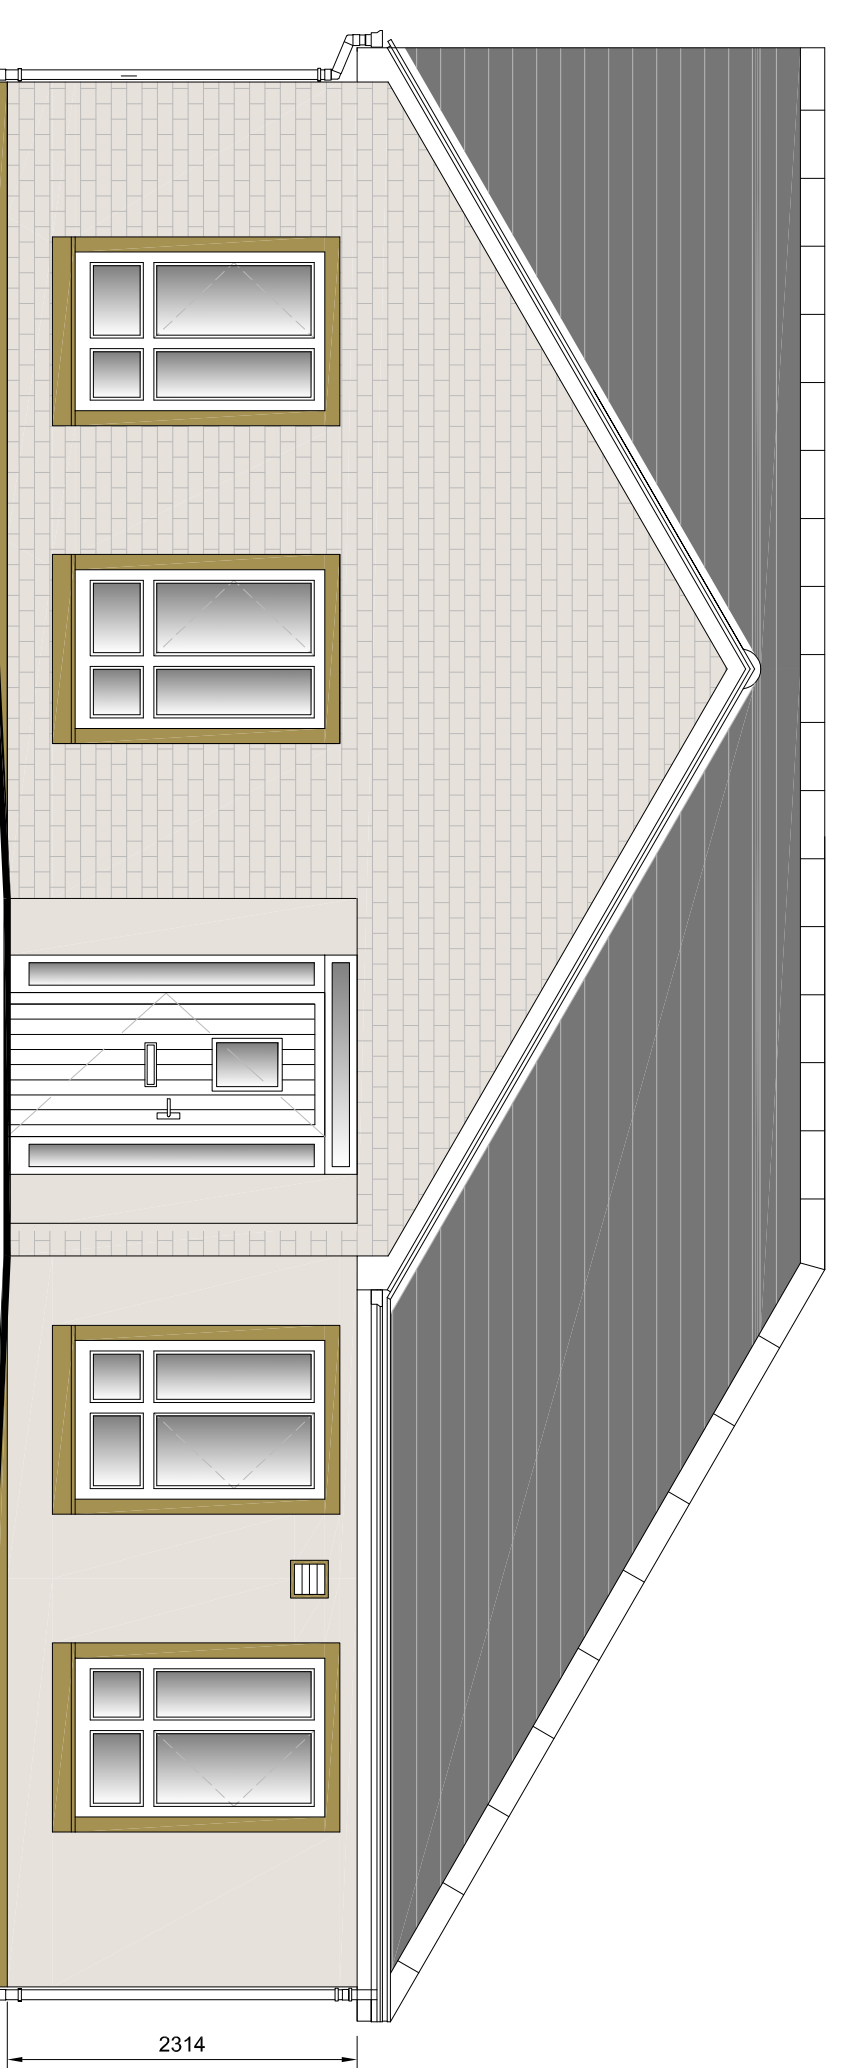


FRONT ELEVATION (HOUSE TYPE A2)
SCALE 1:50

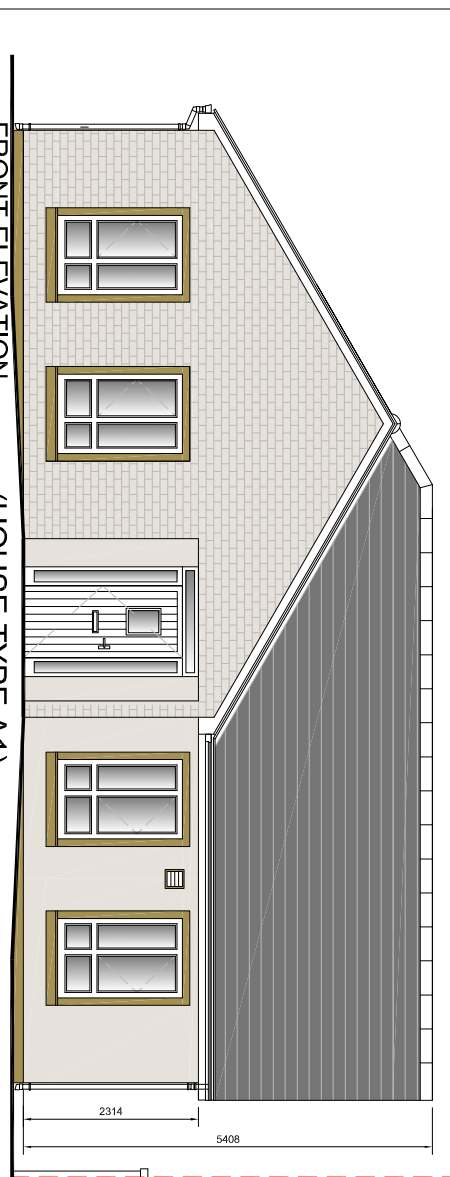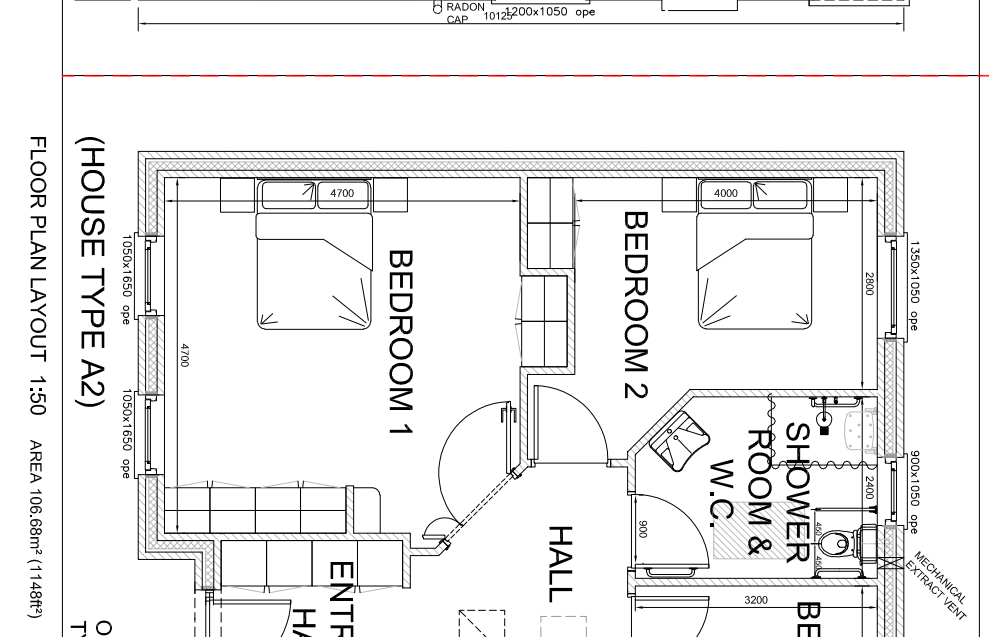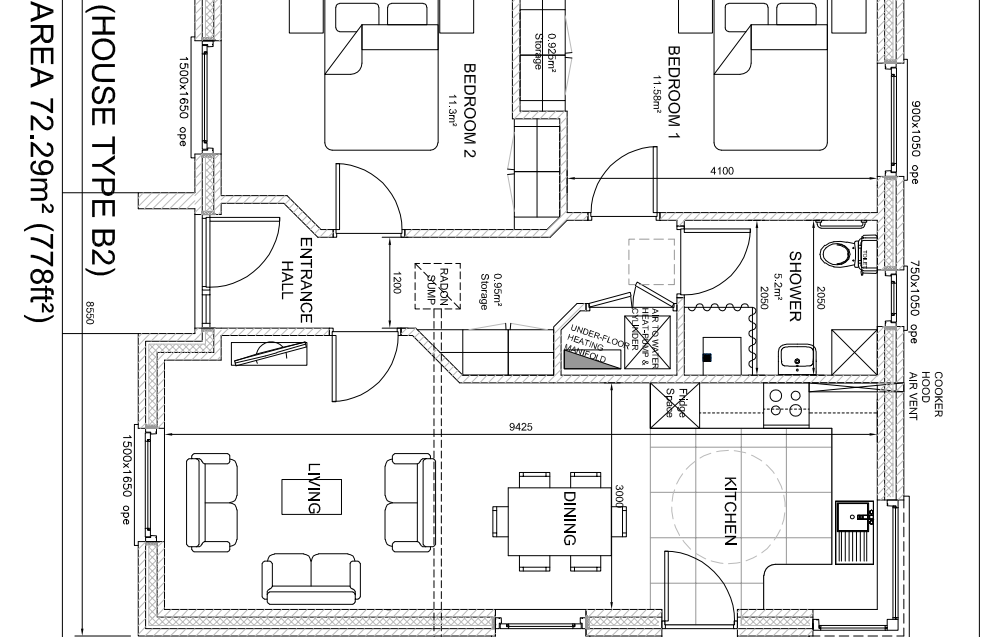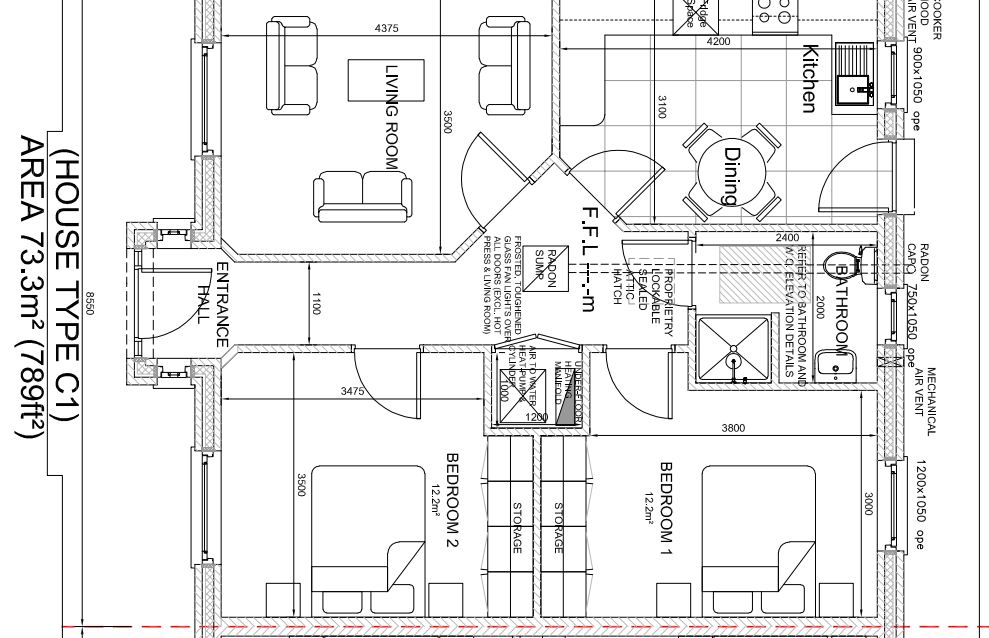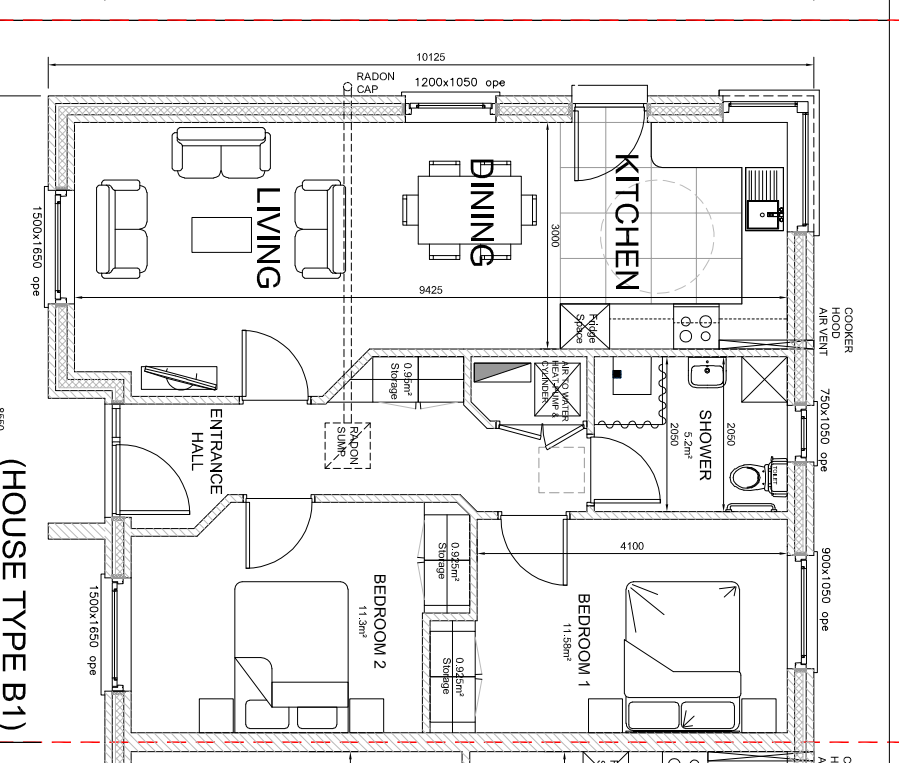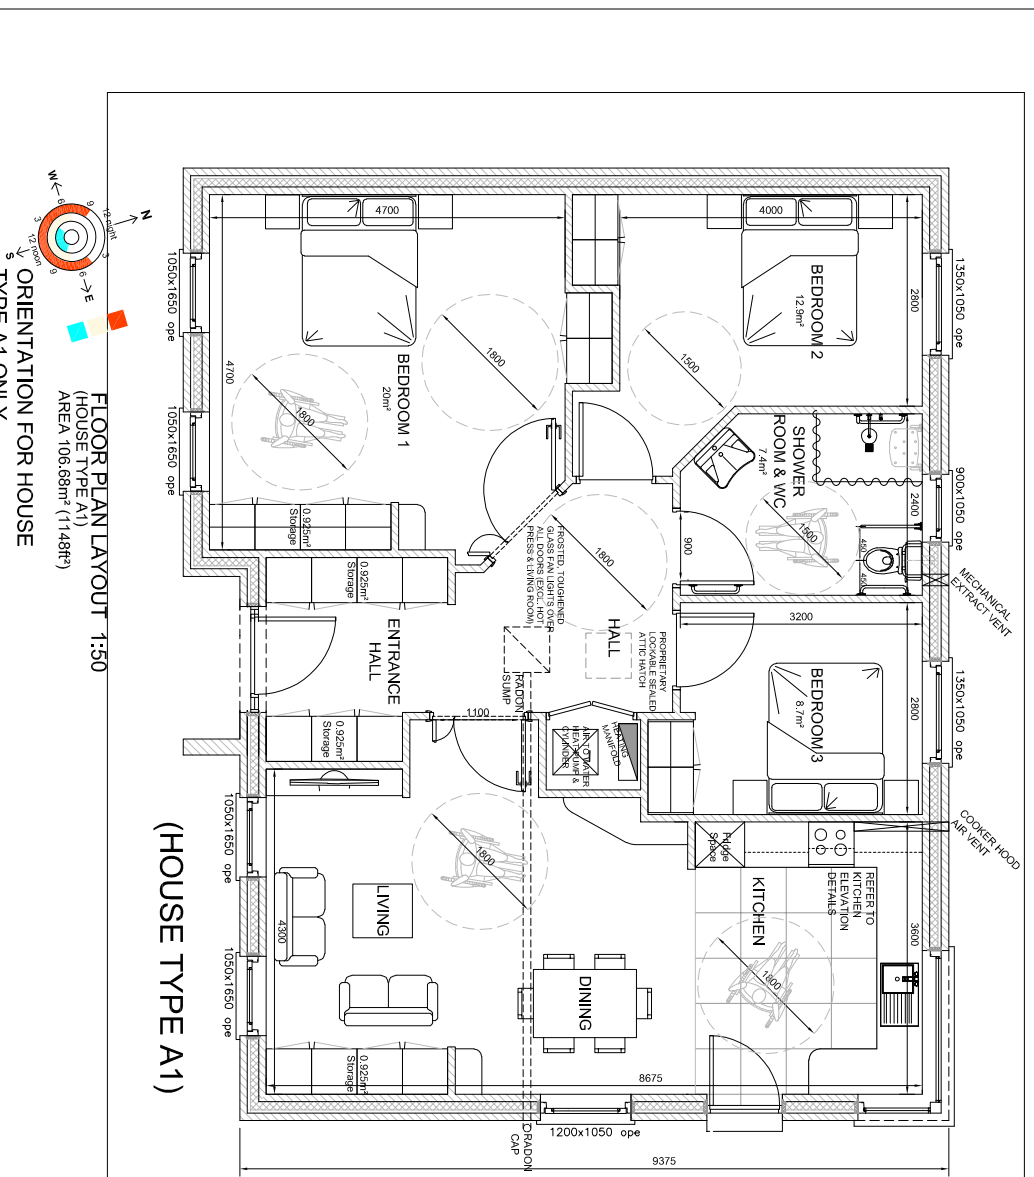


FRONT ELEVATION (HOUSE TYPE A1)
SCALE 1:50

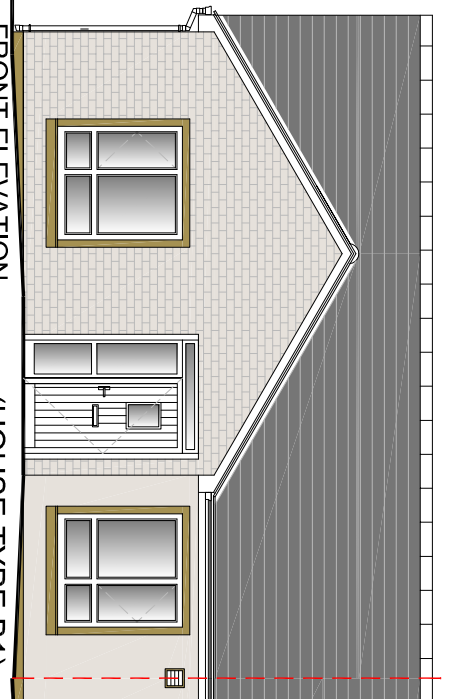


FRONT ELEVATION (HOUSE TYPE B1)
SCALE 1:50

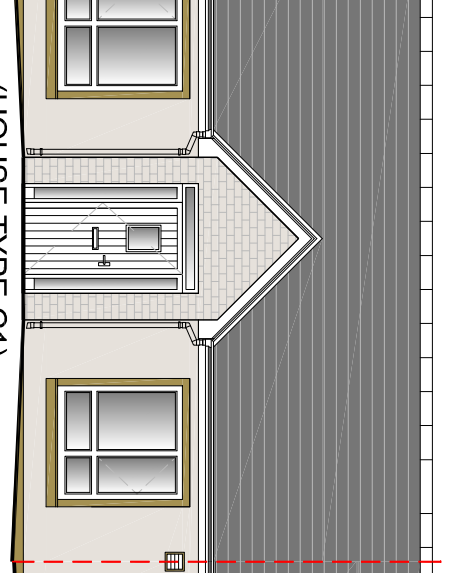

FRONT ELEVATION (HOUSE TYPE C1)
SCALE 1:50

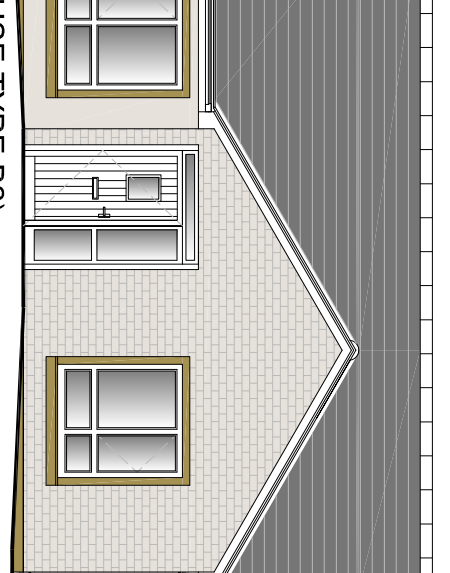

FRONT ELEVATION (HOUSE TYPE B2)
SCALE 1:50

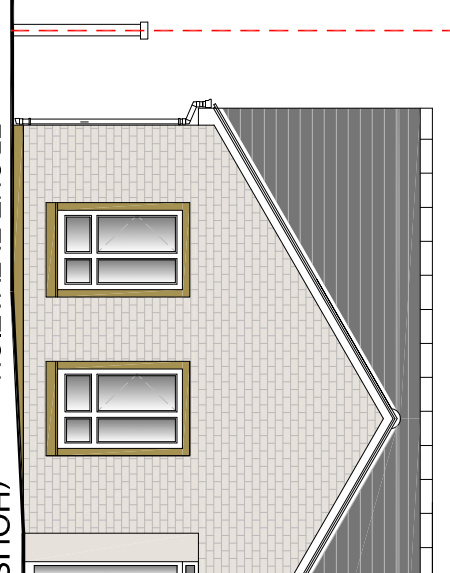

FRONT ELEVATION (HOUSE TYPE A2)
SCALE 1:50

NO.	DESCRIPTION	DATE

HOUSING TECHNICAL SECTION

Kilkenny County Council
County Hall, John Street, Kilkenny
Tel: 056 7794800
Fax: 056 7794804
Email: info@kilkenny.ie
Website: www.kilkenny.gov.ie

Serving People - Preserving Heritage
© COPYRIGHT RESERVED

PROGRESS: PLANNING TENDER CONSTRUCTION

PROJECT: RESIDENTIAL DEVELOPMENT AT SMITHSLANDS SOUTH, PARNOAGOWAN KILKENNY

DRAWING: PROPOSED PLANS, ELEVATIONS & SECTION

DRAWN BY: EP	SCALE: 1:50, 1:100
CHECKED BY: PS/EC	DATE: 06-06-19
FILE NO: HS 130	DRAWING NO: PL102

ALL ORDNANCE SURVEY DATA BASED ON ORDNANCE SURVEY OF IRELAND MAP LICENCE NUMBER 2013/27/CMA/MI/KENNY