




FRONT ELEVATION (South) SCALE 1:50

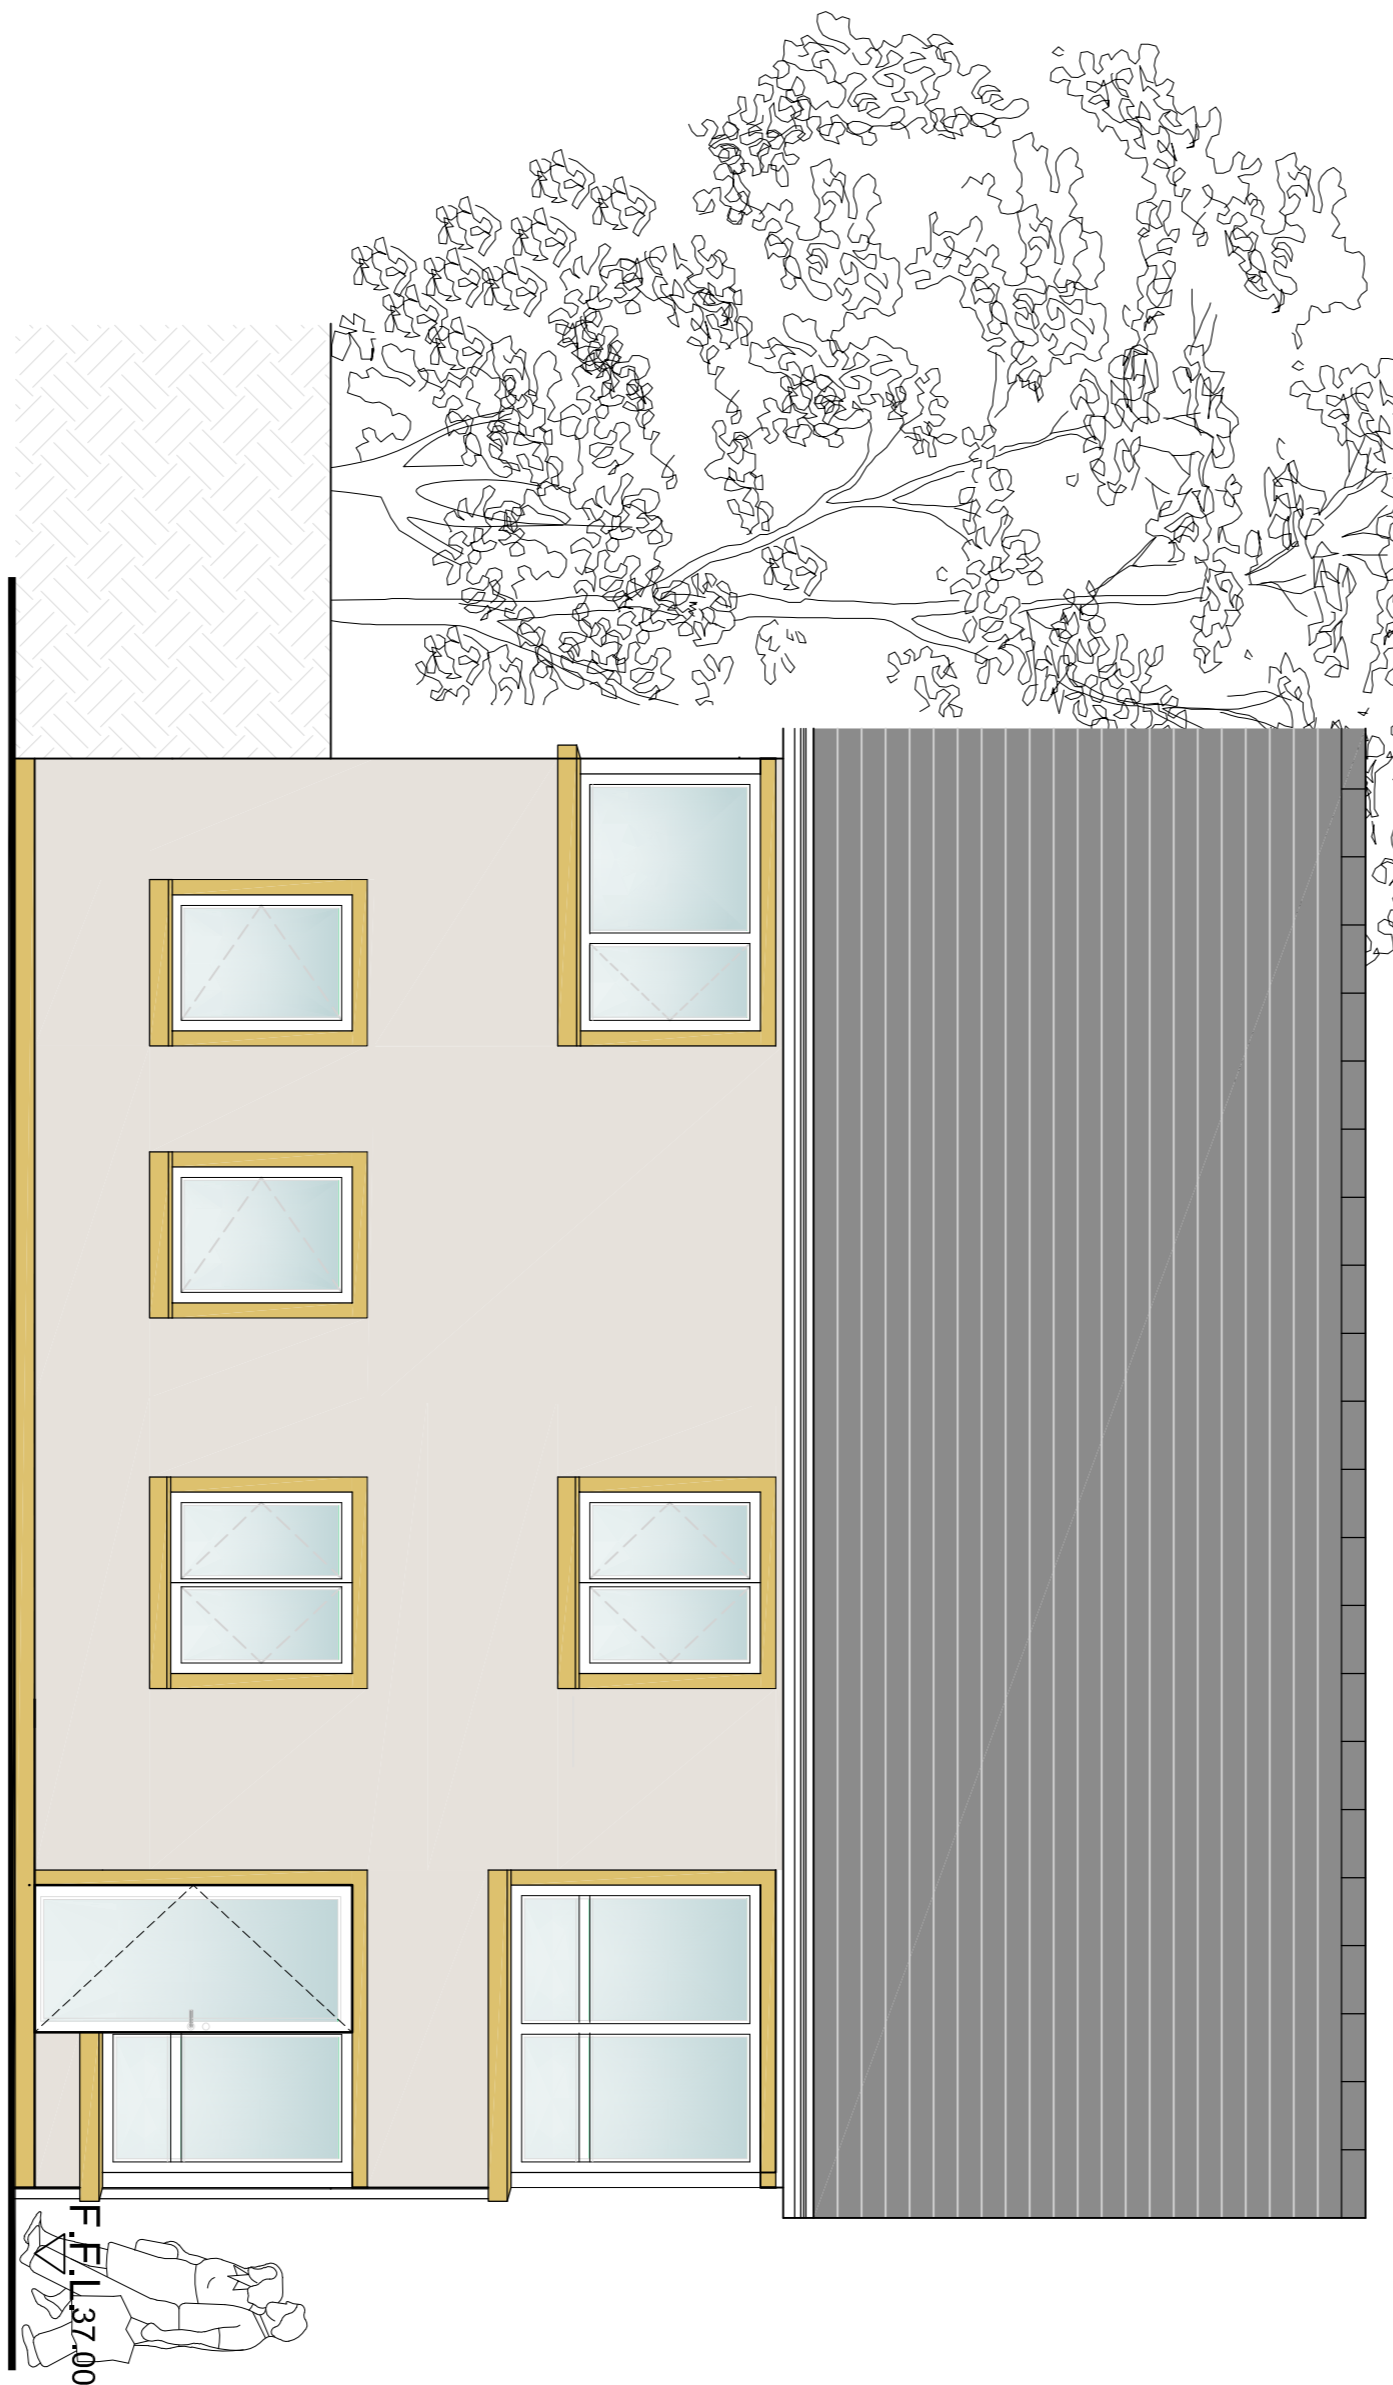


SIDE ELEVATION (West) SCALE 1:50

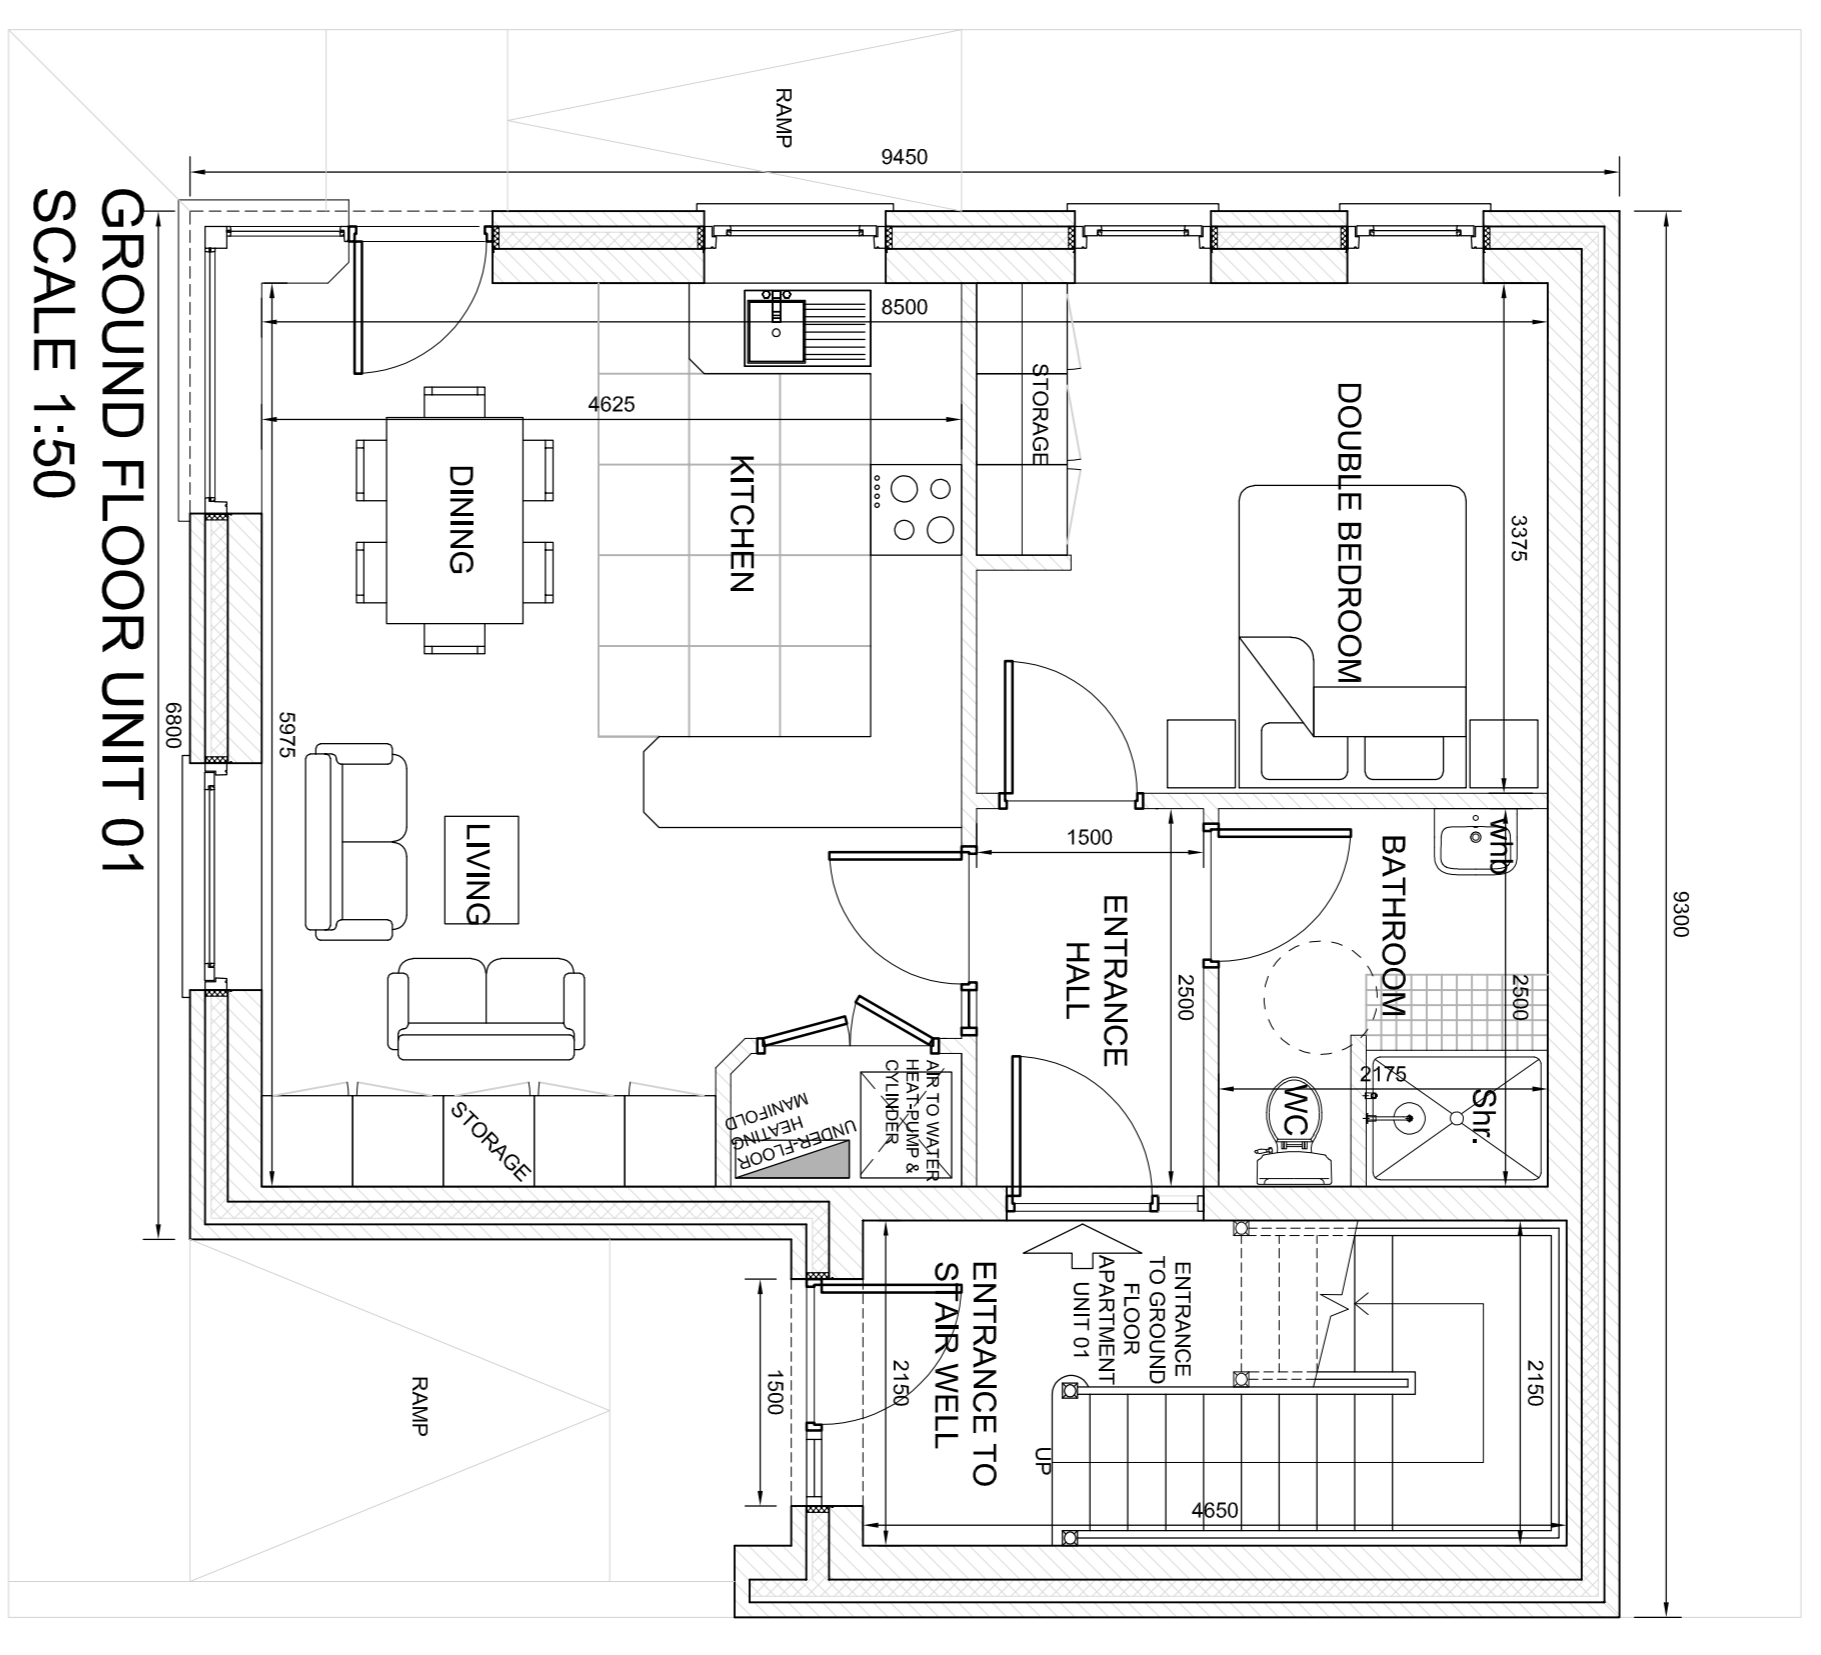

GROUND FLOOR UNIT 01  
SCALE 1:50  
APARTMENT AREA 50.8m<sup>2</sup> (546.8ft<sup>2</sup>)

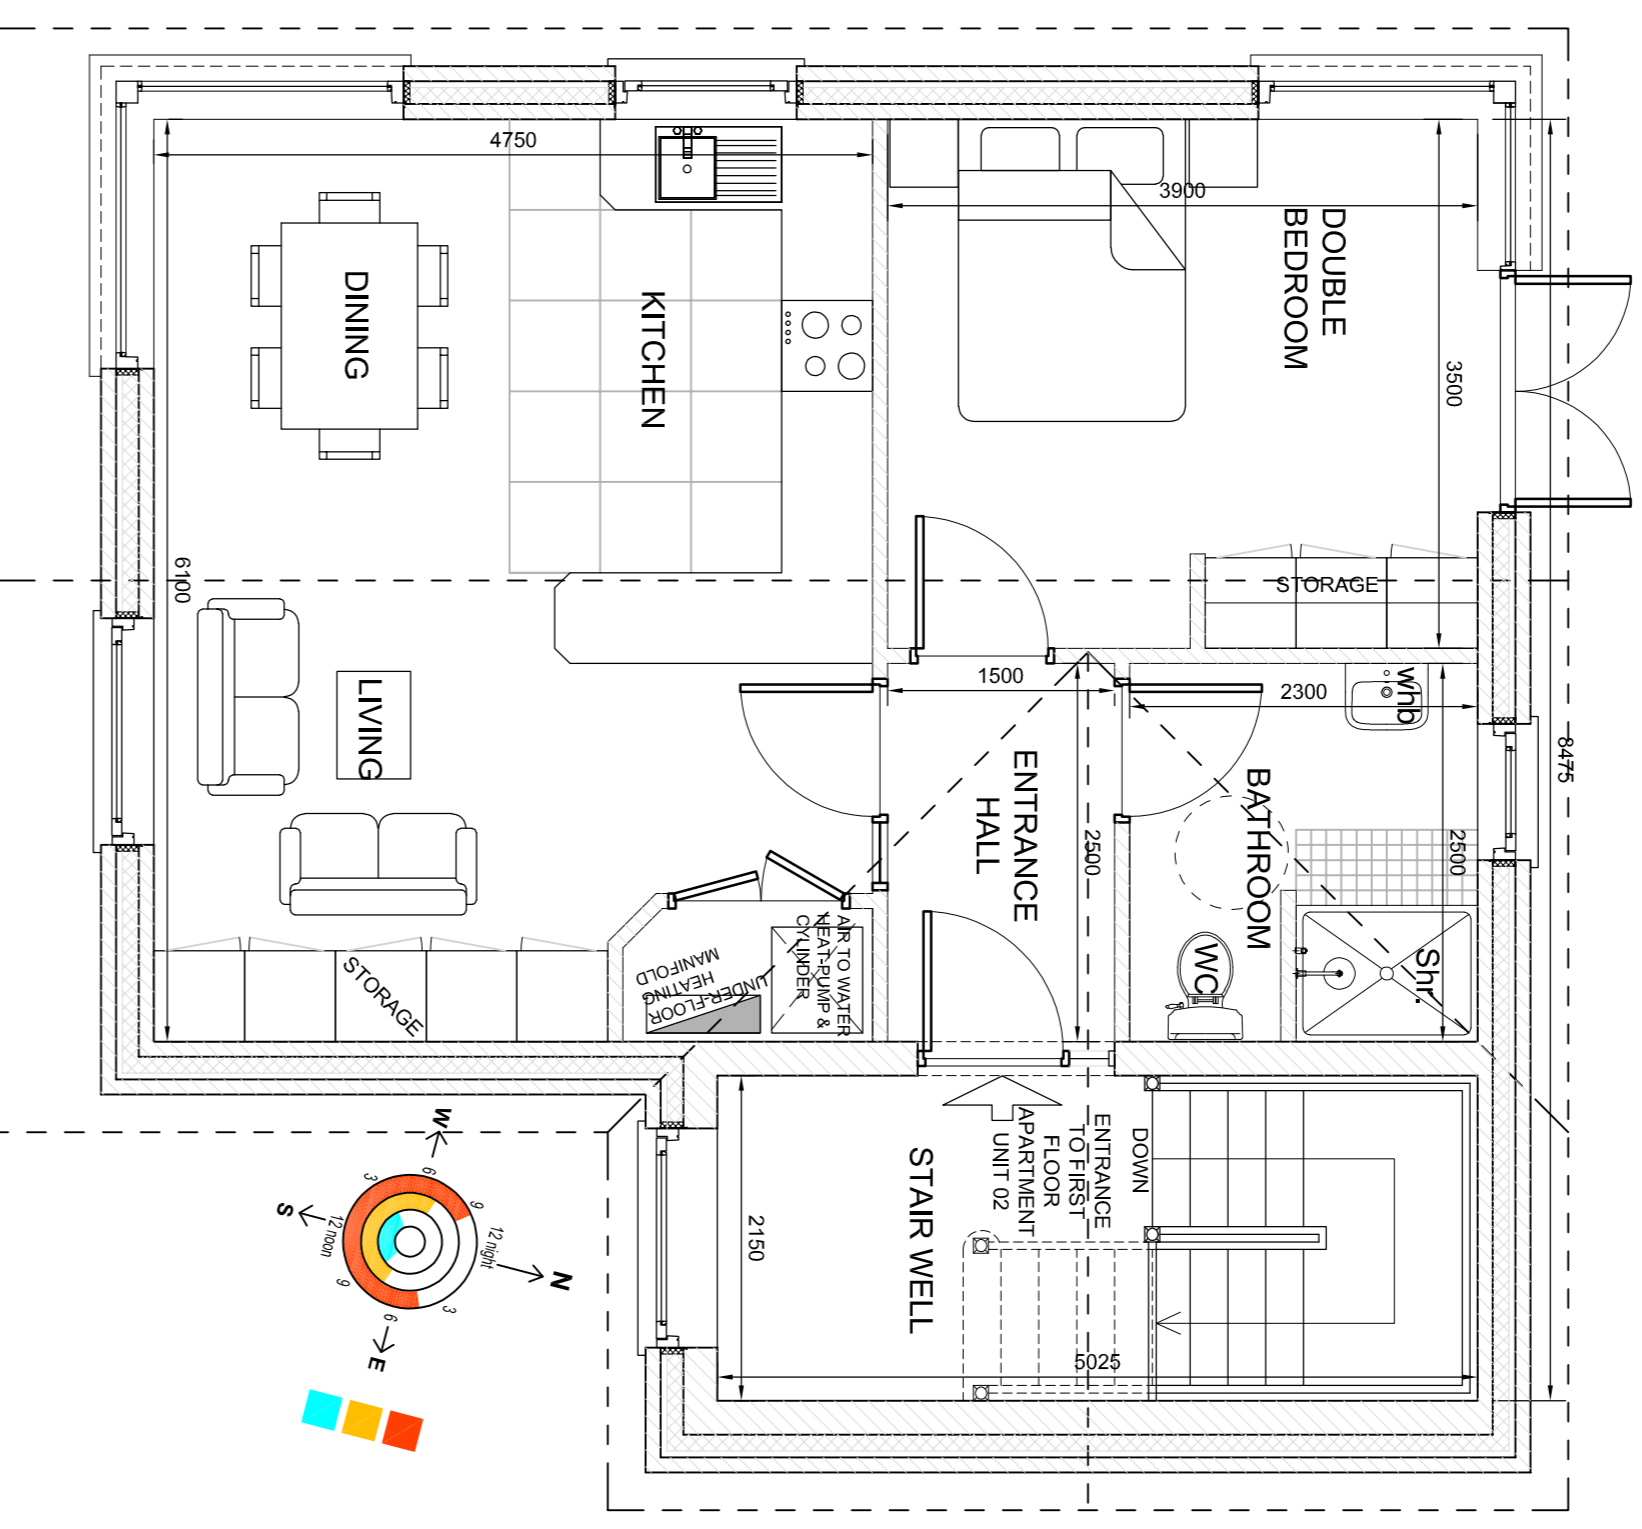


FIRST FLOOR UNIT 02  
SCALE 1:50  
APARTMENT AREA 53.37m<sup>2</sup> (574.5ft<sup>2</sup>)

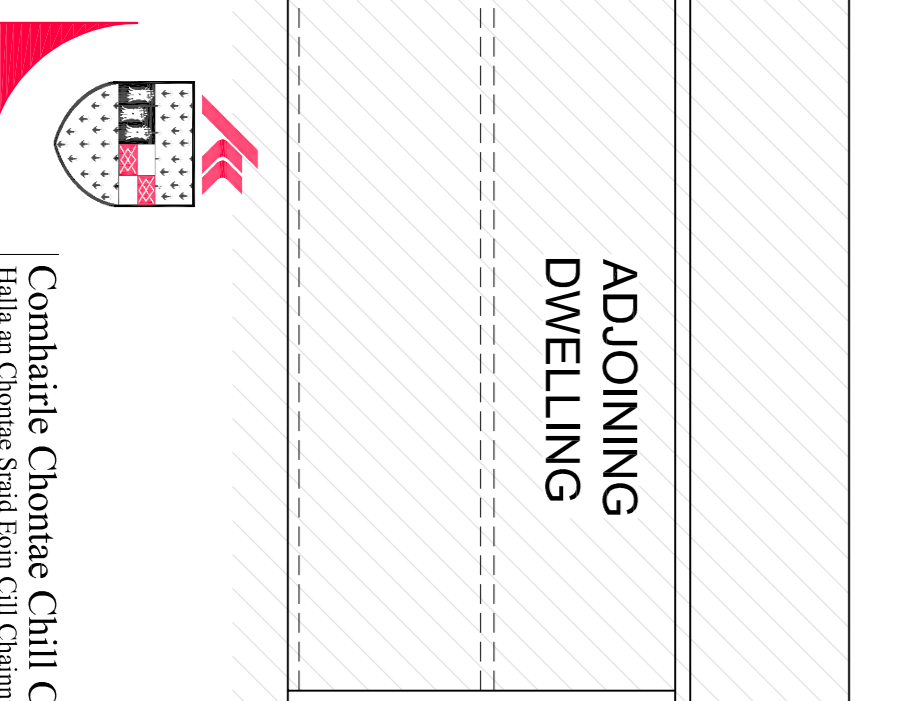

ADJOINING DWELLING



CONTIGUOUS STREET ELEVATION SCALE 1:100

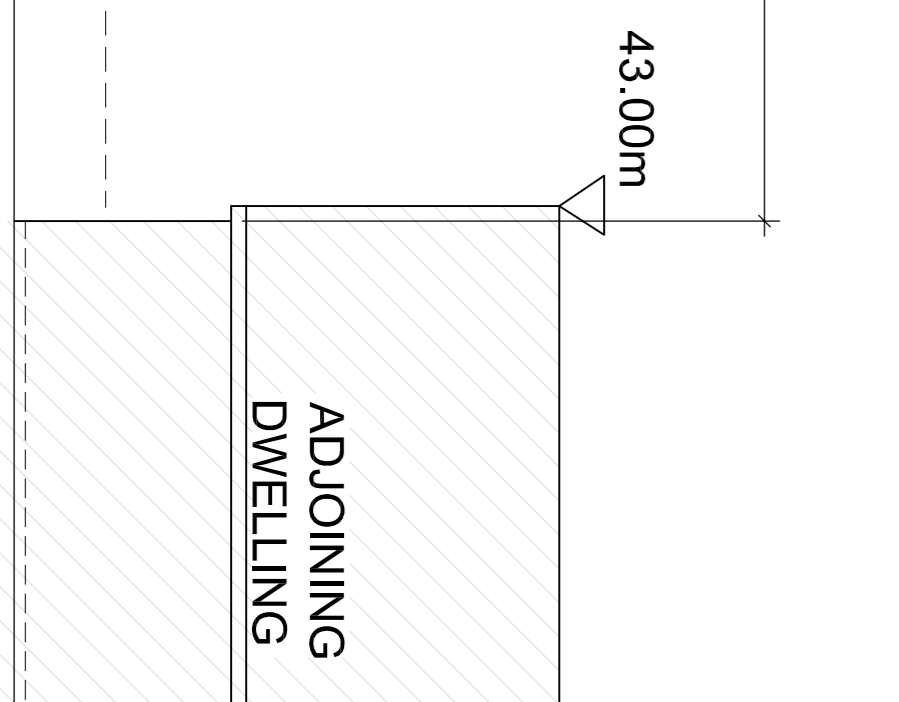

ADJOINING DWELLING

NO.	DESCRIPTION	DATE

**HOUSING TECHNICAL SECTION**

**Kilkenny County Council**  
County Hall, John Street, Kilkenny

Tel: 056 7794800  
Fax: 056 7794804  
Email: [info@kilkenny.gov.ie](mailto:info@kilkenny.gov.ie)  
Website: [www.kilkenny.gov.ie](http://www.kilkenny.gov.ie)

**Serving People - Preserving Heritage**

© COPYRIGHT RESERVED

PROGRESS	PLANNING	TENDER	CONSTRUCTION
	X		

PROJECT:  
2 NO. RESIDENTIAL APARTMENT UNITS  
HIGH ST. GRAIGUENAMAGH, (Site of the old fire station)

DRAWING:  
PLANS & ELEVATIONS (FRONT & SIDE)  
1 BEDROOM APARTMENT UNIT 01 & UNIT 02

DRAWN BY:	EP	SCALE:	1:50, 1:100 @ A1
CHECKED BY:	PS/EC	DATE:	06-06-19
FILE NO:	HS 134	DRAWING NO:	PL 101

ALL ORDNANCE SURVEY DATA BASED ON ORDNANCE SURVEY OF IRELAND MAP LICENCE NUMBER 2019/27/CMA/WK/IRKENVY