



Rev.	By	Date	Description
1	AI	05.07.2019	ISSUE FOR PERMIT
2	VP	05.07.2019	ISSUE FOR PERMIT

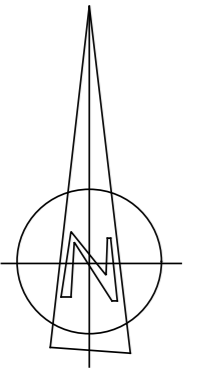

BLOCK C

1 Bed 2 Person Apartments	2 no
Areas:	1@ 58.5sqm (C-18) 1@72sqm (C-17)
2 Bed 3 Person Apartments	9 no
Areas:	5@ 64.8sqm (C-05, 08, 09, 10, 16) 1@73.6 (C-11) 1@76.8sqm (C-20) 2@88sqm (C-14, 21)
2 Bed 4 Person Apartments	6 no
Areas:	2@ 76.8sqm (C-22,24) 2@85.8 (C-04,07) 2@88sqm (C-23,25)
3 Bed 5 Person Apartments	1 no
Area:	1@ 93.6sqm (C-02)
3 Bed 6 Person Apartments	4 no
Areas:	4@ 97sqm (C-01,03,06,15)
3 Bed 6 Person Duplex units	3 no
Areas:	2@ 129.6sqm (C-12,19) 1@147.2 (C-13)
Total units BLOCK C	25 no

BLOCK C
First Floor Plan
Scale 1:100

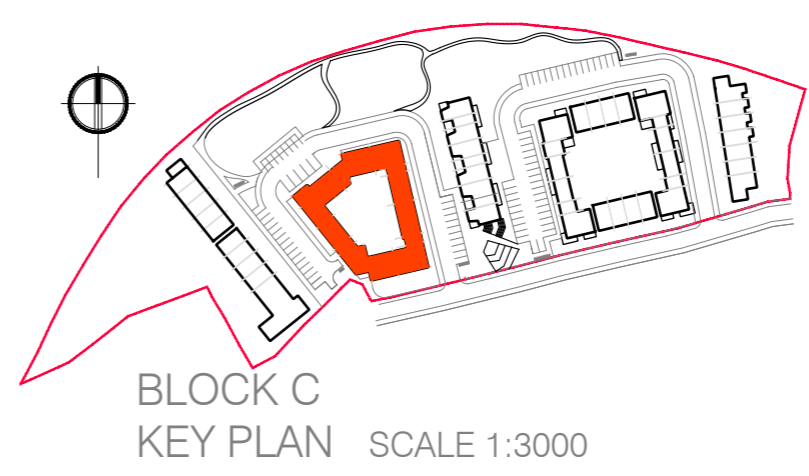

CPR Note:
All works to be carried out using proper materials which are fit for the use they are intended and for the condition in which they are to be used.
All materials used in connection with the works to comply with the Construction Products Regulation (EU) No. 305/2011 and the harmonised technical specifications/standards that fall within the remit of the CPR No. 305/2011

van Dijk Architects
MILL HOUSE, MILL STREET, DUNDALK, CO. LOUTH
PH. 0142-9354666 FAX. 0142-9354660
INFO@VANDIJKARCHITECTS.COM

BLOCK C FIRST FLOOR PLAN PLANNING ISSUE			
Scale	1:100	Drawn by	1803-PA-BC-101-JRM
Client	AI	Checked by	VP
Date	05.07.2019	Project	CROKERS HILL
Author	VP	Client	KILKENNY COUNTY COUNCIL