



Rev.	By	Date	Description
A	CS	07/2019	DESCRIPTION LINE DESCRIPTION LINE DESCRIPTION LINE

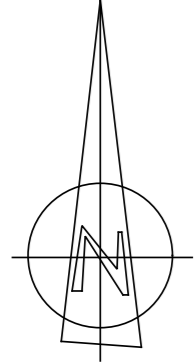

BLOCK C

1 Bed 2 Person Apartments		2 no
Areas:	1@ 58.5sqm (C-18) 1@72sqm (C-17)	
2 Bed 3 Person Apartments		9 no
Areas:	5@ 64.8sqm (C-05, 08, 09, 10, 16) 1@73.6 (C-11) 1@76.8sqm (C-20) 2@88sqm (C-14, 21)	
2 Bed 4 Person Apartments		6 no
Areas:	2@ 76.8sqm (C-22,24) 2@85.8 (C-04,07) 2@88sqm (C-23,25)	
3 Bed 5 Person Apartments		1 no
Area:	1@ 93.6sqm (C-02)	
3 Bed 6 Person Apartments		4 no
Areas:	4@ 97sqm (C-01,03,06,15)	
3 Bed 6 Person Duplex units		3 no
Areas:	2@ 129.6sqm (C-12,19) 1@147.2 (C-13)	
Total units BLOCK C		25 no

BLOCK C
Second Floor Plan
Scale 1:100

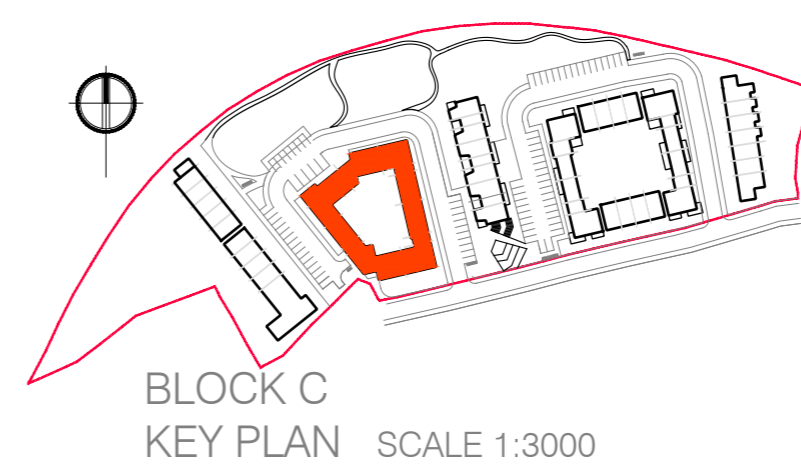

CPR Note:
All works to be carried out using proper materials which are fit for the use they are intended and for the condition in which they are to be used.
All materials used in connection with the works to comply with the Construction Products Regulation (EU) No. 305/2011 and the harmonised technical specification/standards that fall within the remit of the CPR No. 305/2011

van Dijk Architects
MILL HOUSE, MILL STREET, DUNDALK, CO. LOUTH
PH. 0142-9354666 FAX. 0142-9354660
INFO@VANDIJKARCHITECTS.COM

Drawn: TITLE
BLOCK C SECOND FLOOR PLAN
PLANNING ISSUE

Scale	1:100	Drawn	1803-PA-BC-102	Job	CROKERS HILL
Client	AI	Case No.	1803-PA-BC-100-2	Phase	KILKENNY COUNTY COUNCIL
Author	VF	Checked	VP	Date	05.07.2019

NOTE
FIGURED DIMENSIONS MUST BE USED IN PREFERENCE TO SCALED DIMENSIONS. ANY DIMENSIONAL DISCREPANCIES MUST BE REFERRED TO THE ARCHITECT IMMEDIATELY. THIS DRAWING REMAINS THE COPYRIGHT OF VAN DIJK ARCHITECTS. IT MUST NOT BE USED FOR ANY PURPOSE BUILDING OR OTHERWISE WITHOUT THE EXPRESS PERMISSION OF THIS PRACTICE. DO NOT COPY OR REPRODUCE THESE DRAWINGS OR ANY INFORMATION WITHOUT THE EXPRESS APPROVAL OF van Dijk Architects