

Rev.	By	Date	Description
A	CS	05/07/2019	DESCRIPTION LINE 1 DESCRIPTION LINE 2 DESCRIPTION LINE 3




BLOCK C
North Elevation
Scale 1:100



BLOCK C
East Elevation
Scale 1:100



BLOCK C
South Elevation
Scale 1:100

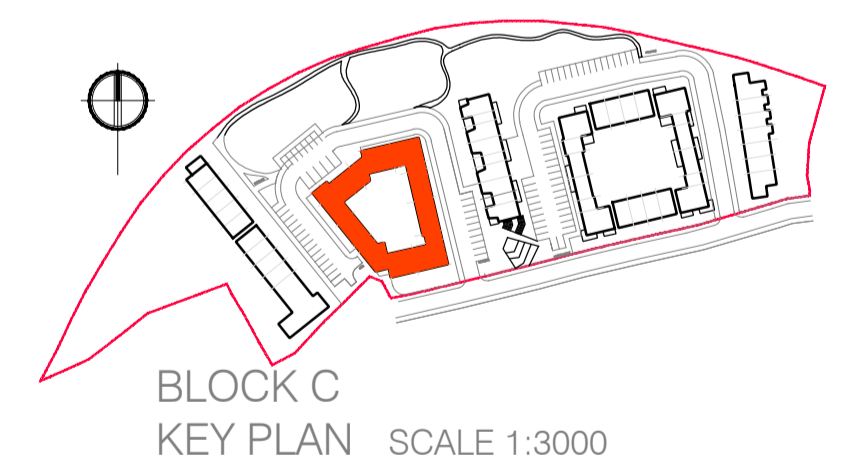

BLOCK C
KEY PLAN
SCALE 1:3000

CPR Note:
All works to be carried out using proper materials which are fit for the use they are intended and for the condition in which they are to be used.
All materials used in connection with the works to comply with the Construction Products Regulation (EU) No. 305/2011 and the harmonised technical specifications/standards that fall within the remit of the CPR No. 305/2011

van Dijk Architects
MILL HOUSE, MILL STREET, DUNDALK, CO. LOUTH
PH. 0127-9554666 FAX. 0127-9554660
INFO@VANDIJKARCHITECTS.COM

DRAWING TITLE			
BLOCK C (PLANNING ISSUE) NORTH, EAST & SOUTH ELEVATIONS			
SCALE	DATE	JOB	CLIENT
1:100	05/07/2019	1803-PA-BLC-200	CROKERS HILL
PROJECT	CLIENT	DATE	CLIENT
AI	1803-PA-BLC-100-200	05/07/2019	KILKENNY CoCo
DESIGNED BY	DRAWN BY	DATE	
VP	VP		

NOTE:
FILED DRAWINGS MUST BE USED IN PREFERENCE TO PRINTED DRAWINGS. ANY UNAUTHORIZED DISSEMINATION MUST BE REPORTED TO THE ARCHITECT IMMEDIATELY. THIS DRAWING REMAINS THE COPYRIGHT OF VAN DIJK ARCHITECTS. IT MUST NOT BE USED FOR ANY PURPOSES OUTSIDE OF THE EXPRESS PERMISSION OF THE ARCHITECTS. IT MUST NOT BE REPRODUCED OR TRANSMITTED IN ANY FORM OR BY ANY MEANS, ELECTRONIC OR MECHANICAL, WITHOUT THE EXPRESS PERMISSION OF VAN DIJK ARCHITECTS.