


Rev.	By	Date	Description
A	ES	05/07/2019	DESCRIPTION LINE 1 DESCRIPTION LINE 2 DESCRIPTION LINE 3



**BLOCK E**  
First Floor Plan  
Scale 1:100

**BLOCK E**

1 Bed 2 Person Apartments Refs: E04,05,06,07,17,19,20,21 Area: 49.6sqm	8 no
2 Bed 3 Person Apartments Refs: E01,09,15 (Accessible) Area: 88sqm	3 no
2 Bed 4 Person Apartments Refs: E02, 03, 10,16 Area: 88sqm	4 no
3 Bed 5 Person Apartments Refs: E22,23,24 Area: 97sqm	3 no
2 Bed 5 Person Duplex units Refs: E08,18 Area: 99.2sqm	2 no
3 Bed 5 Person House units Refs: E11,12,13,14,25,26,27,28 Area: 105.2sqm	8 no
<b>Total units BLOCK E</b>	<b>28 no</b>

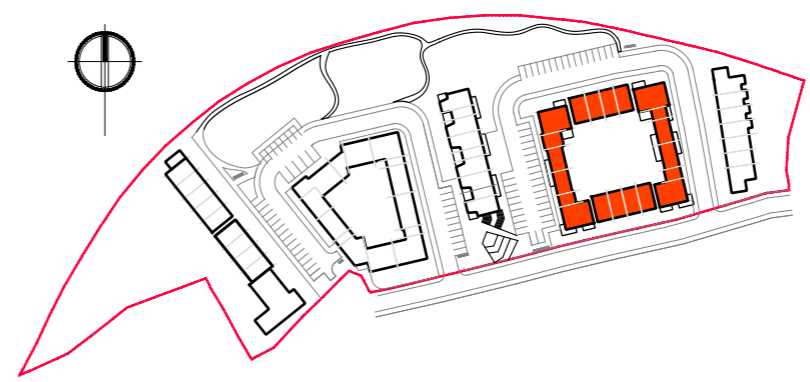

**BLOCK E**  
KEY PLAN  
SCALE 1:3000

**CPR Note:**  
All works to be carried out using proper materials which are fit for the use they are intended and for the condition in which they are to be used.  
All materials used in connection with the works to comply with the Construction Products Regulation (EU) No. 305/2011 and the harmonised technical specification/standards that fall within the remit of the CPR No. 305/2011

**van Dijk Architects**  
MILL HOUSE, MILL STREET, DUNDALK, CO. LOUTH  
PH. 012-9354466 FAX. 012-9354466  
INFO@VANDIJKARCHITECTS.COM

Drawing Title: **BLOCK E FIRST FLOOR PLAN PLANNING ISSUE**

Scale: 1:100	Project Ref: 1803-PA-BLE-101	Site: CROKERS HILL
Client: AI	1803-PA-BLE-100-201	Client: KILKENNY COUNTY COUNCIL
Project: VF	VP	Date: 05.07.2019

FIGURED DIMENSIONS MUST BE USED IN PREFERENCE TO SCALE DIMENSIONS. ANY DIMENSIONAL DISCREPANCIES MUST BE REPORTED TO THE ARCHITECT IMMEDIATELY. THIS DRAWING REMAINS THE COPYRIGHT OF VAN DIJK ARCHITECTS. IT MUST NOT BE USED FOR ANY PURPOSES OUTSIDE OF THOSE INTENDED WITHOUT THE EXPRESS PERMISSION OF THIS PRACTICE. DO NOT COPY OR REPRODUCE THIS DRAWING OR ANY ADDITIONAL INFORMATION WITHOUT THE EXPRESS APPROVAL OF vanDijk Architects