


Rev.	By	Date	Description
A	CS	07/2019	DESCRIPTION LINE 1 DESCRIPTION LINE 2 DESCRIPTION LINE 3 DESCRIPTION LINE 4



BLOCK E
Second Floor Plan
Scale 1:100

BLOCK E			
1 Bed 2 Person Apartments Refs: E04,05,06,07,17,19,20,21 Area: 49.6sqm		8 no	
2 Bed 3 Person Apartments Refs: E01,09,15 (Accessible) Area: 88sqm		3 no	
2 Bed 4 Person Apartments Refs: E02, 03, 10,16 Area: 88sqm		4 no	
3 Bed 5 Person Apartments Refs: E22,23,24 Area: 97sqm		3 no	
2 Bed 5 Person Duplex units Refs: E08,18 Area: 99.2sqm		2 no	
3 Bed 5 Person House units Refs: E11,12,13,14,25,26,27,28 Area: 105.2sqm		8 no	
Total units BLOCK E		28 no	

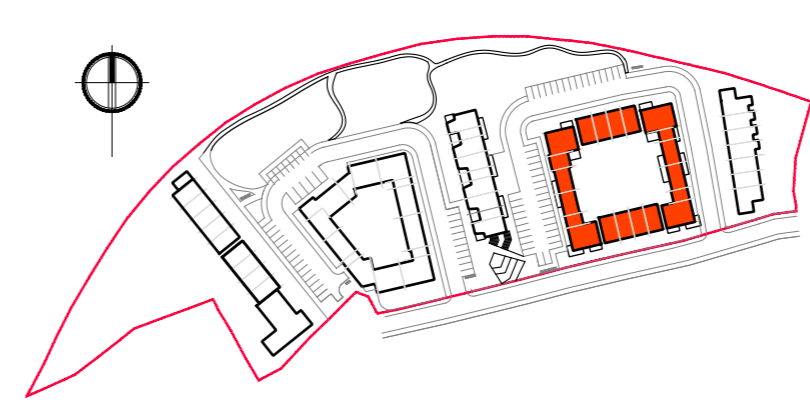

BLOCK E
KEY PLAN
SCALE 1:3000

CPR Note:
All works to be carried out using proper materials which are fit for the use they are intended and for the condition in which they are to be used.
All materials used in connection with the works to comply with the Construction Products Regulation (EU) No. 305/2011 and the harmonised technical specification/standards that fall within the remit of the CPR No. 305/2011

MILL HOUSE, MILL STREET, DUNDALK, CO. LOUTH PH. 012-9354666 FAX. 012-9354660 INFO@VANDIJKARCHITECTS.COM	
BLOCK E SECOND FLOOR PLAN PLANNING ISSUE	
Scale: 1:100	Drawn by: 1803-PA-BLE-101
Client: AI	1803-PA-BLE-100-2-01
Project: VP	DATE: 05.07.2019